


01 | North Elevation Detail
21_101 | Gullford Street

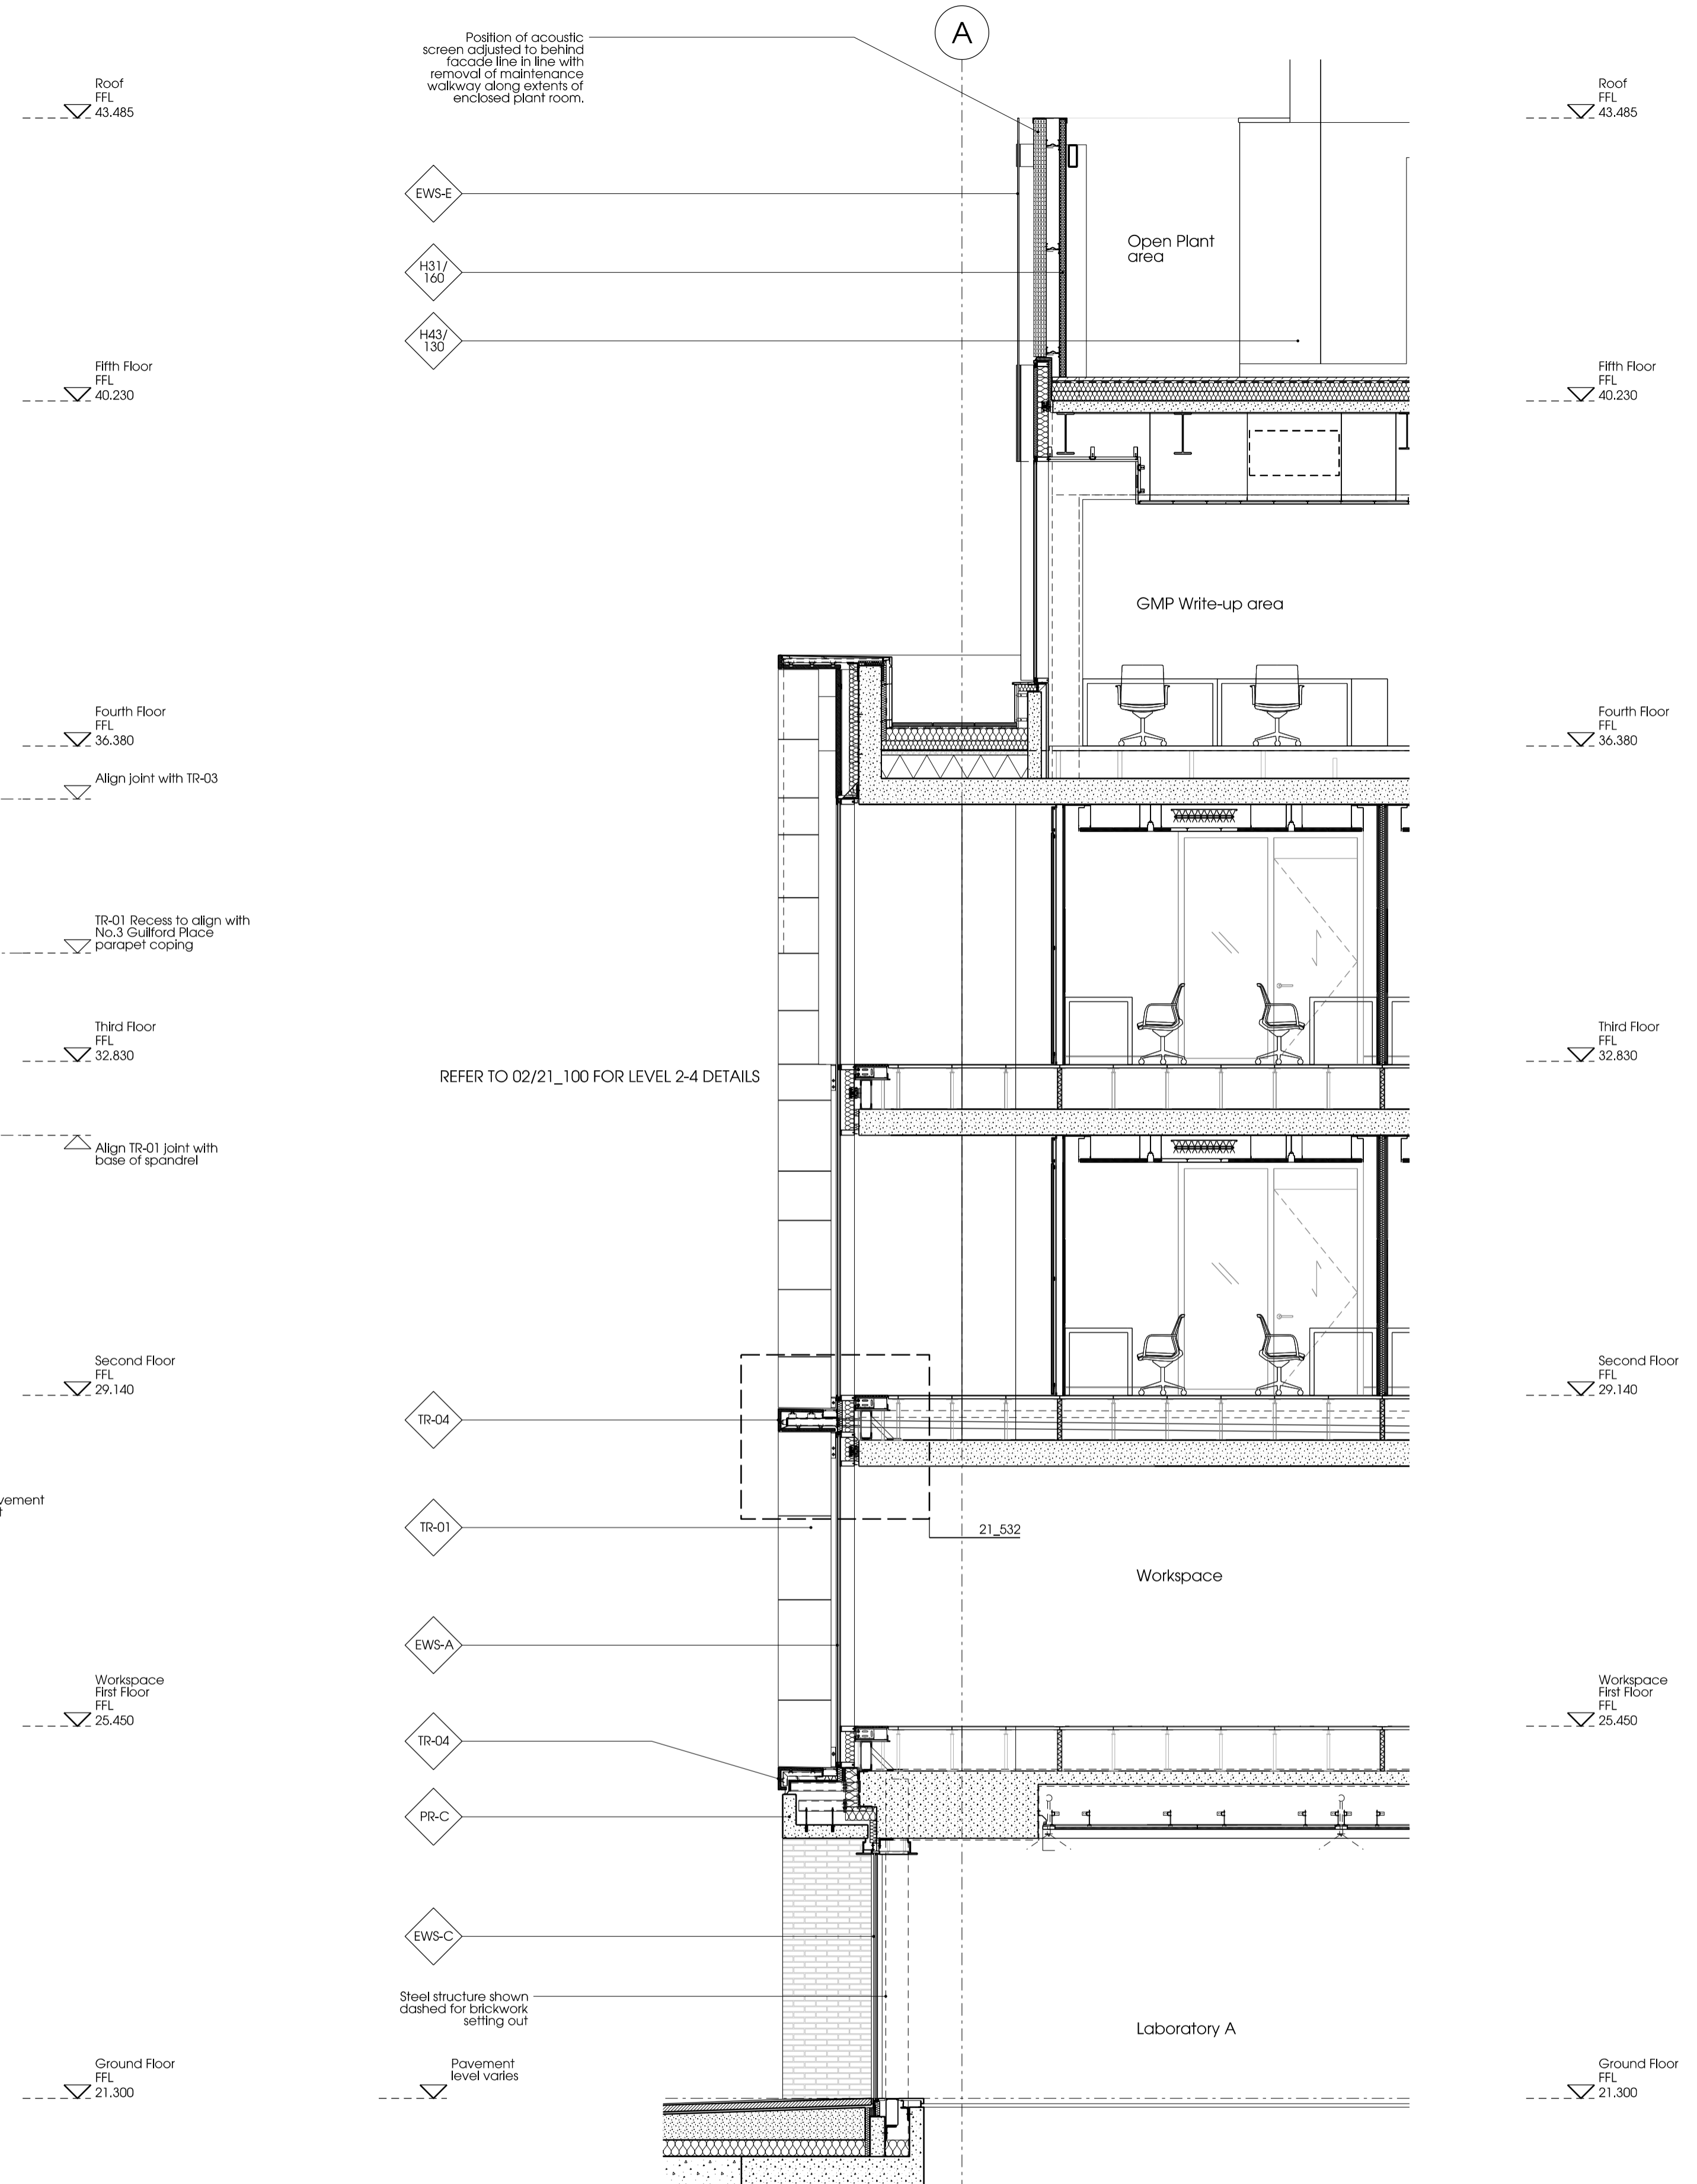

02 | Section AA
21_101

Notes

Contractor to check all dimensions on site. Do not scale from this drawing. Stanton Williams to be advised of any variation between the drawings and site conditions.
© Stanton Williams. All rights described in Chapter IV of the Copyright, Designers and Patents Act 1998 have been asserted.
To be read in conjunction with the specification and all relevant drawings.


Materials Key

ALEX	Aluminium extrusion	EWS-G	Flush curtain walling, Outpatients north (H11/160)
ALPR	Aluminium pressing	EWS-H	Flush glazing in brickwork (H11/170)
BAL-01	Balustrade to L2 terrace	LSF	Lightweight steel framing (G10/140)
BR-01	Fair faced brickwork (F10/110)	LVR-01	Weather-proof louvered metal screens (H31/142)
BR-02	Running course brickwork (F10/112)	LVR-02	External plant room louvres (H31/145)
BR-03	English bond brickwork (F10/115)	LVR-03	Enclosed plant room louvres (H31/148)
DR-01	Main entrance doors (H11/200)	MFL	Metal facade panels, integrated doors/louvres (H31/110)
DR-02	Louvered hinged doors to substitution (H31/140)	PR-C	Precast concrete cladding (H40/110)
DR-04	Automated bi-fold metal doors (L20/150)	RFL-01	Main atrium rooflight (H10/110)
EWS-A	Curtain walling, north (H11/110)	RFL-02	Outpatients rooflight (H10/120)
EWS-B	Curtain walling in brickwork (H11/120)	TR-01	Terracotta cladding, flat panels (H55/110)
EWS-C	Structural glazing, Ground Floor (H11/130)	TR-02	Terracotta coping (H55/120)
EWS-D	Structural glazing/doors, Outpatients terrace (H11/140)	TR-03	Terracotta cladding, flat panels (H55/130)
EWS-E	Curtain walling, GMP north and south (H11/150)	TR-04	Terracotta cills (H55/140)
EWS-F	Metal panel cladding, GMP east and west (H31/112)	MJ	Movement joint (F30/610)


Revision Date Description

PO	16.08.17	Planning Issue
P1	20.11.17	Planning Issue

Location

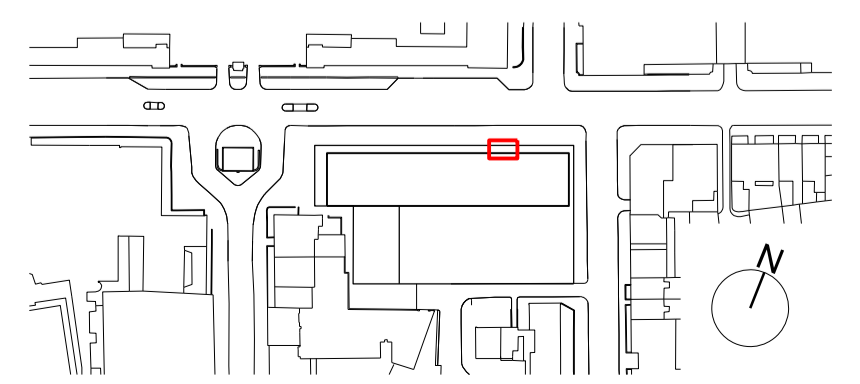

Stanton Williams
36 Graham Street
London N1 8GJ
Phone +44 (0)20 7880 6400
Email 464@stantonwilliams.com
www.stantonwilliams.com

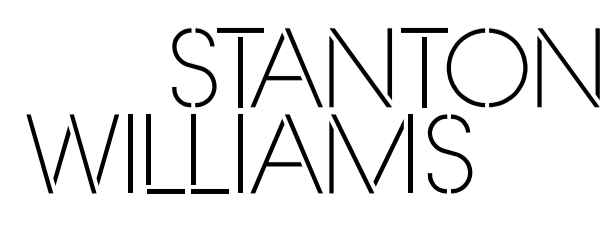

Project
Zayed Centre for Research
into Rare Disease in Children

Drawing Title
External Wall
Strip sections/elevations
North Elevation
through Level 1 Workspaces

Date	Scale @ A1(A3)	Status
16.08.17	1:50 (1:100)	Planning
Drawn	Checked	Approved
LO	KI	GH

Project No.	Drawing No.	Revision
464	21_101	P1