

 



archplan architects and property management 1 Millfield Place, Highgate, London N6 6JP Tel: 020 8341 5628 e-mail: archplan@hotmail.com	Date	Scale	Project	Drawing no.
	Nov 2017	1:50 At A3	5 Chalcot Gardens LONDON NW3 4YB SECOND FLOOR PLAN AS PROPOSED	CG 24
	Drawn by		Title	Copyright Archplan 2017
	Checked by			

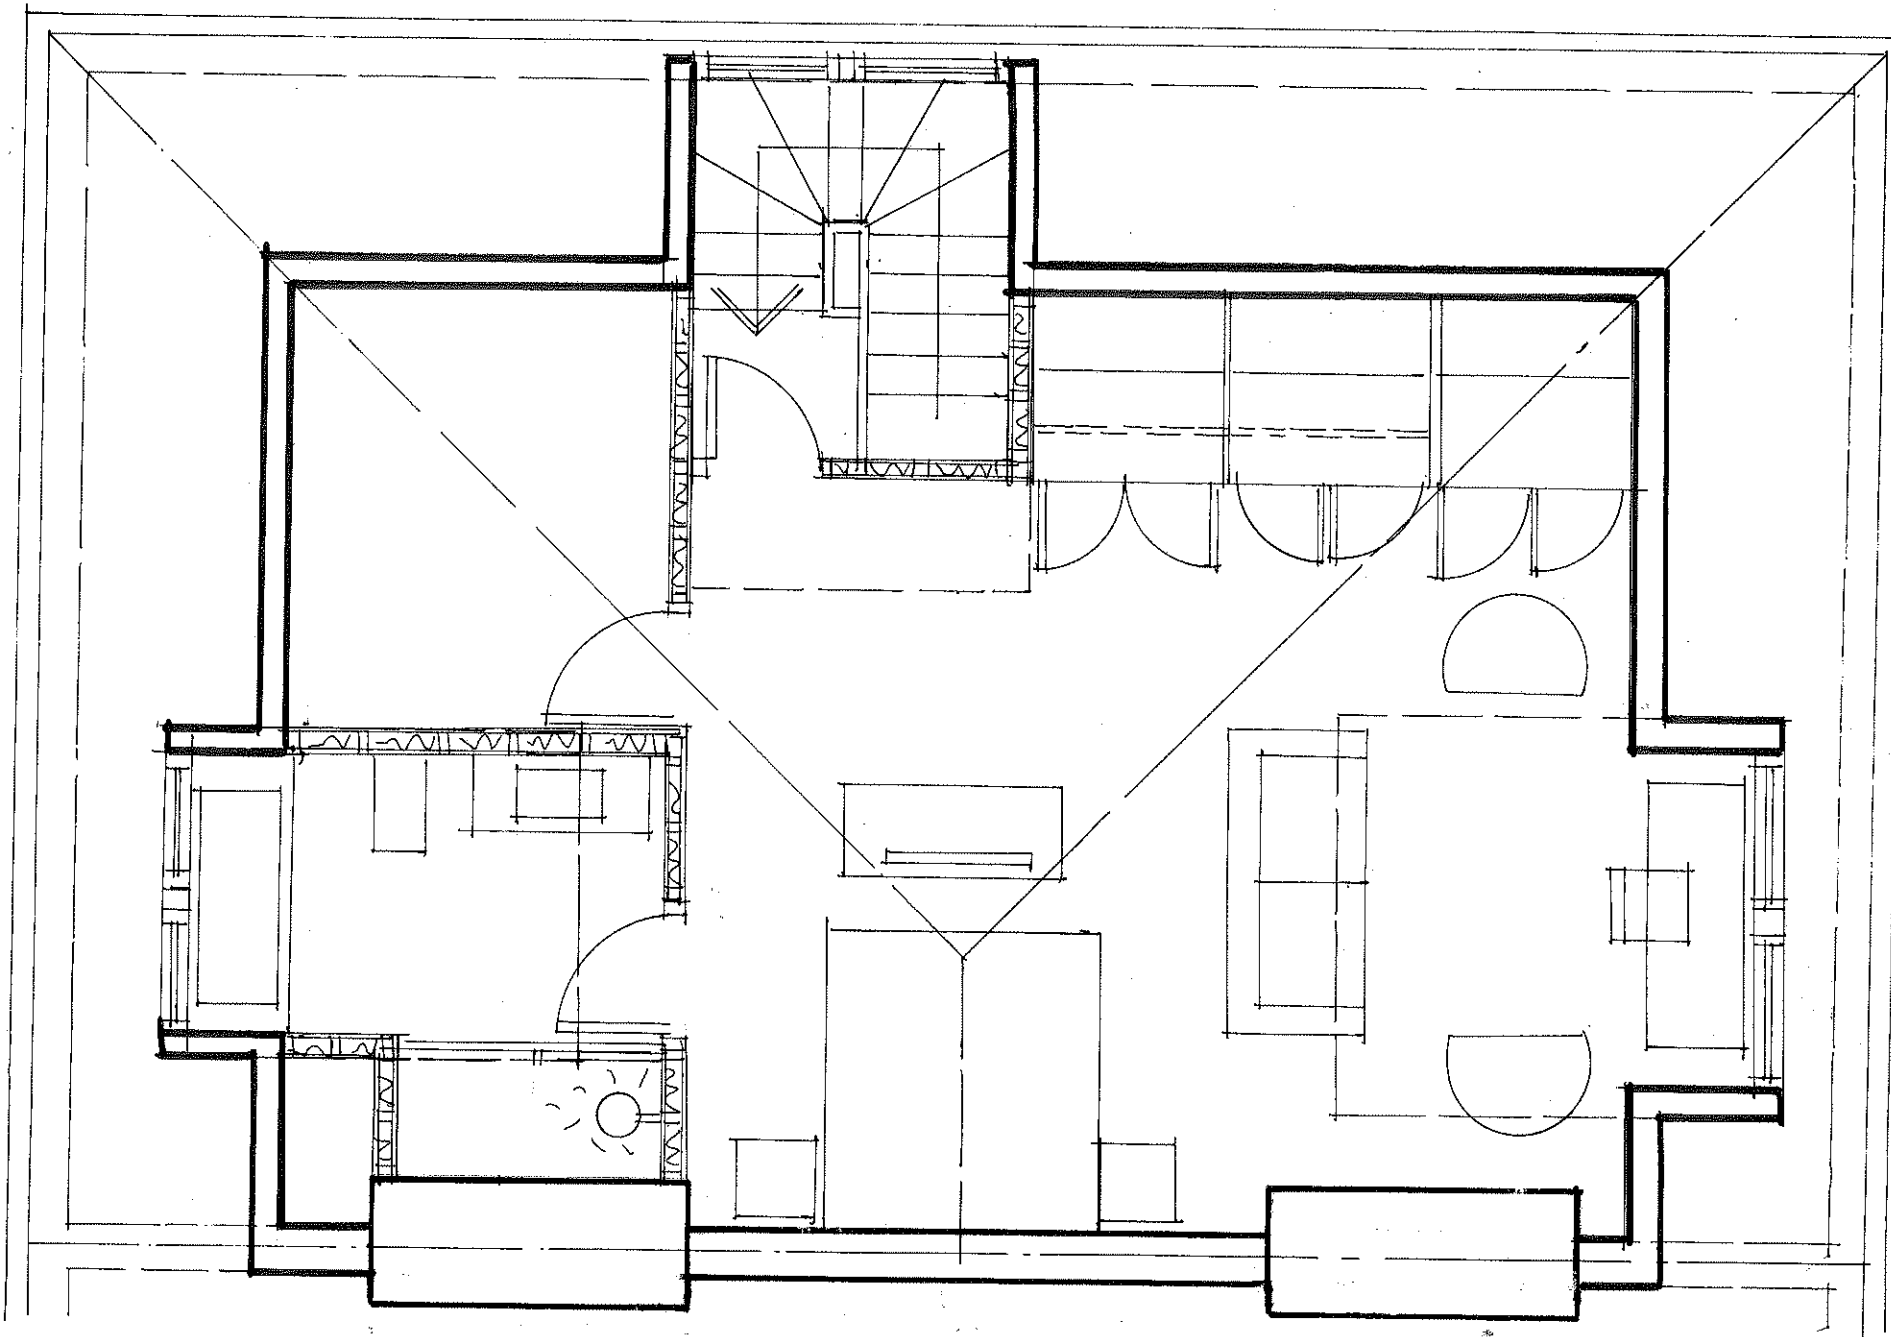

archplan architects and property management 1 Millfield Place, Highgate, London N6 6JP Tel: 020 8341 5628 e-mail: archplan@hotmail.com	Date	Scale	Project	Drawing no.
	Nov 2017	1:50 At A3	5 Chalcot Gardens LONDON NW3 4YB THIRD FLOOR PLAN AS PROPOSED	CG 25
	Drawn by		Title	Copyright Archplan 2017
	Checked by			

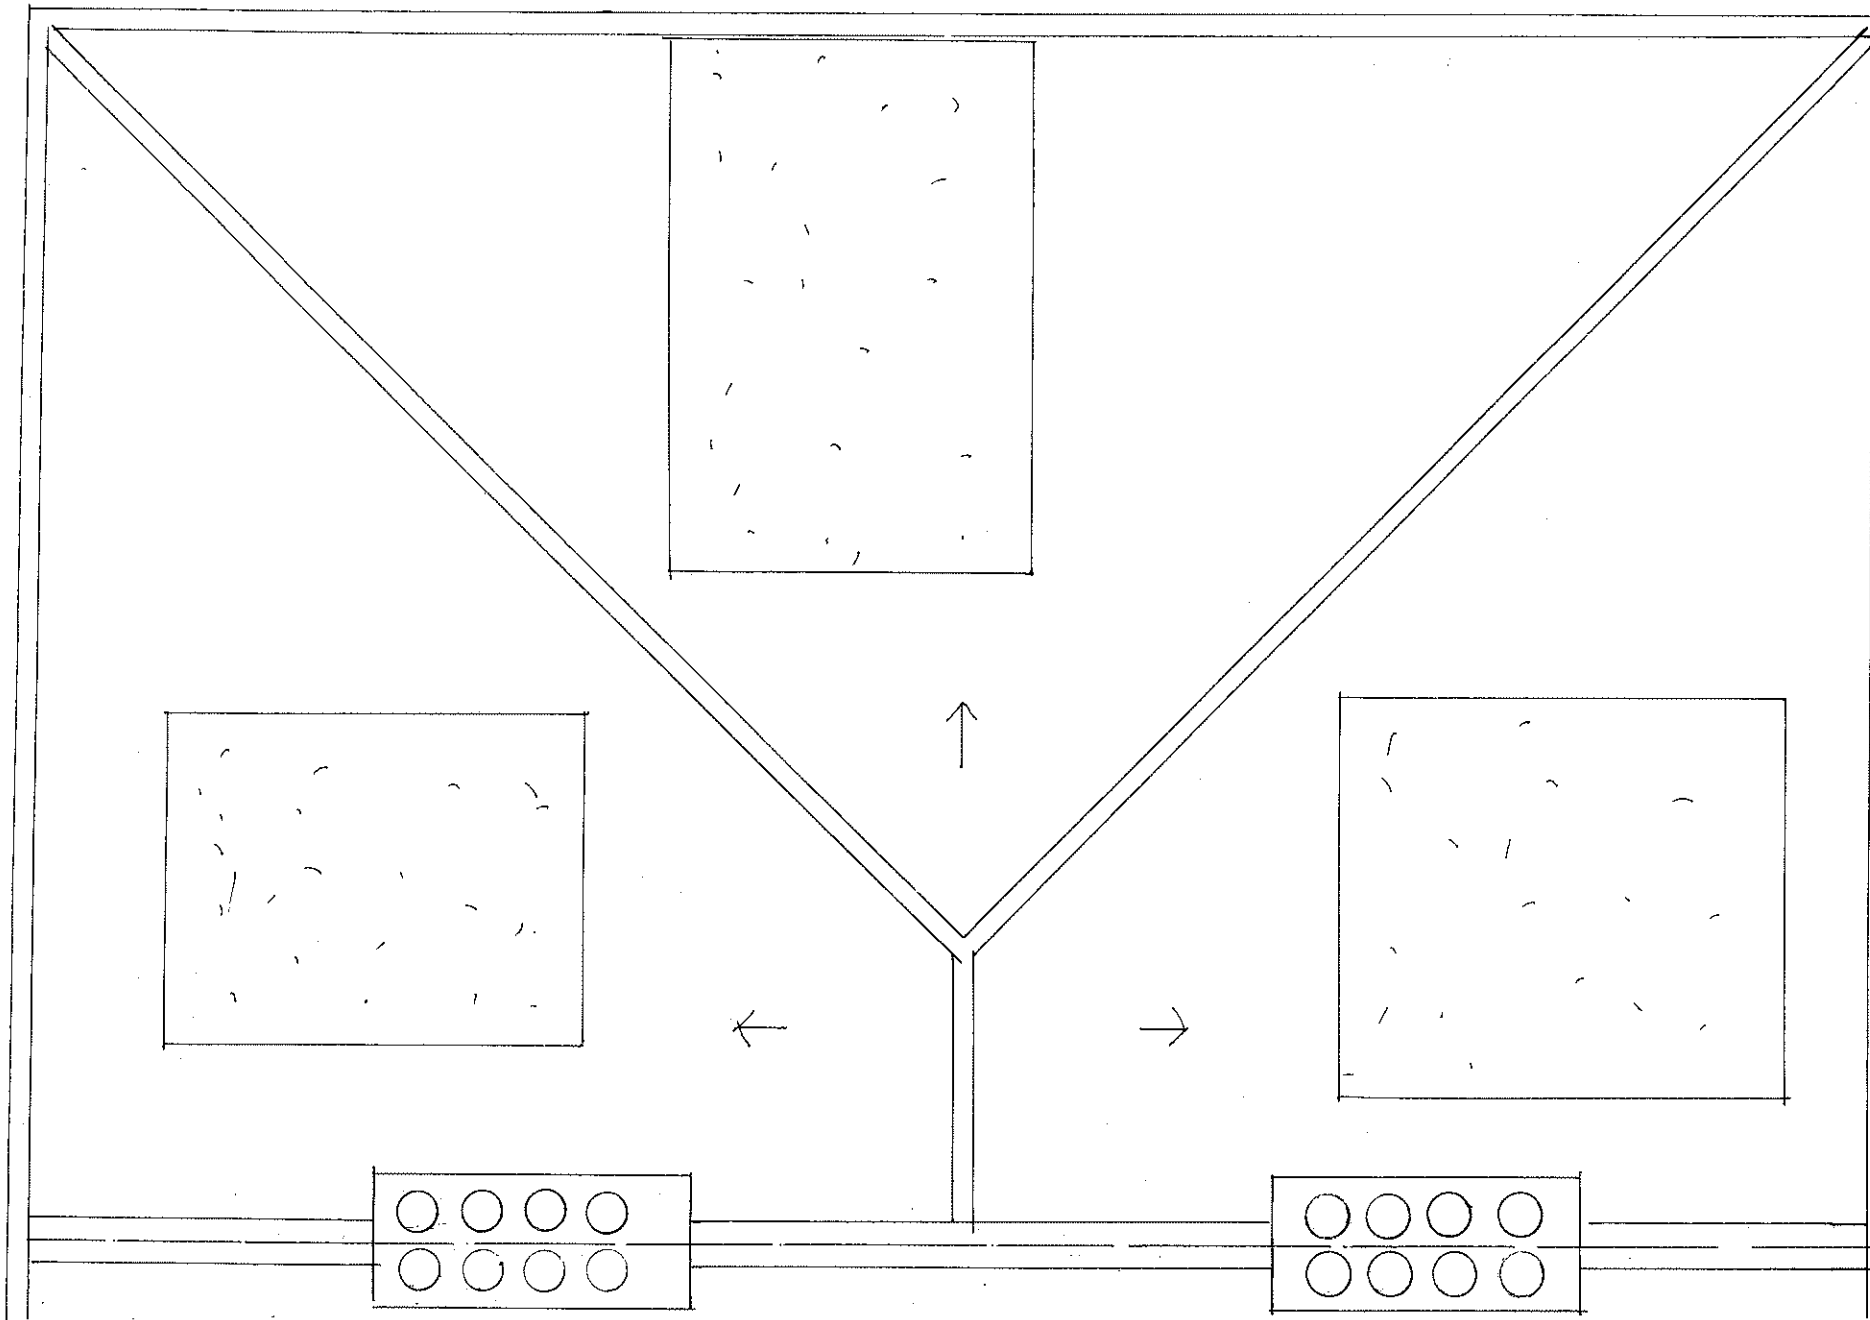

archplan architects and property management 1 Millfield Place, Highgate, London N6 6JP Tel: 020 8341 5628 e-mail: archplan@hotmail.com	Date	Scale	Project	Drawing no.
	Nov 2017	1:50 At A3	5 Chalcot Gardens LONDON NW3 4YB ROOF PLAN AS PROPOSED	CG 26
	Drawn by		Title	Copyright Archplan 2017
	Checked by			

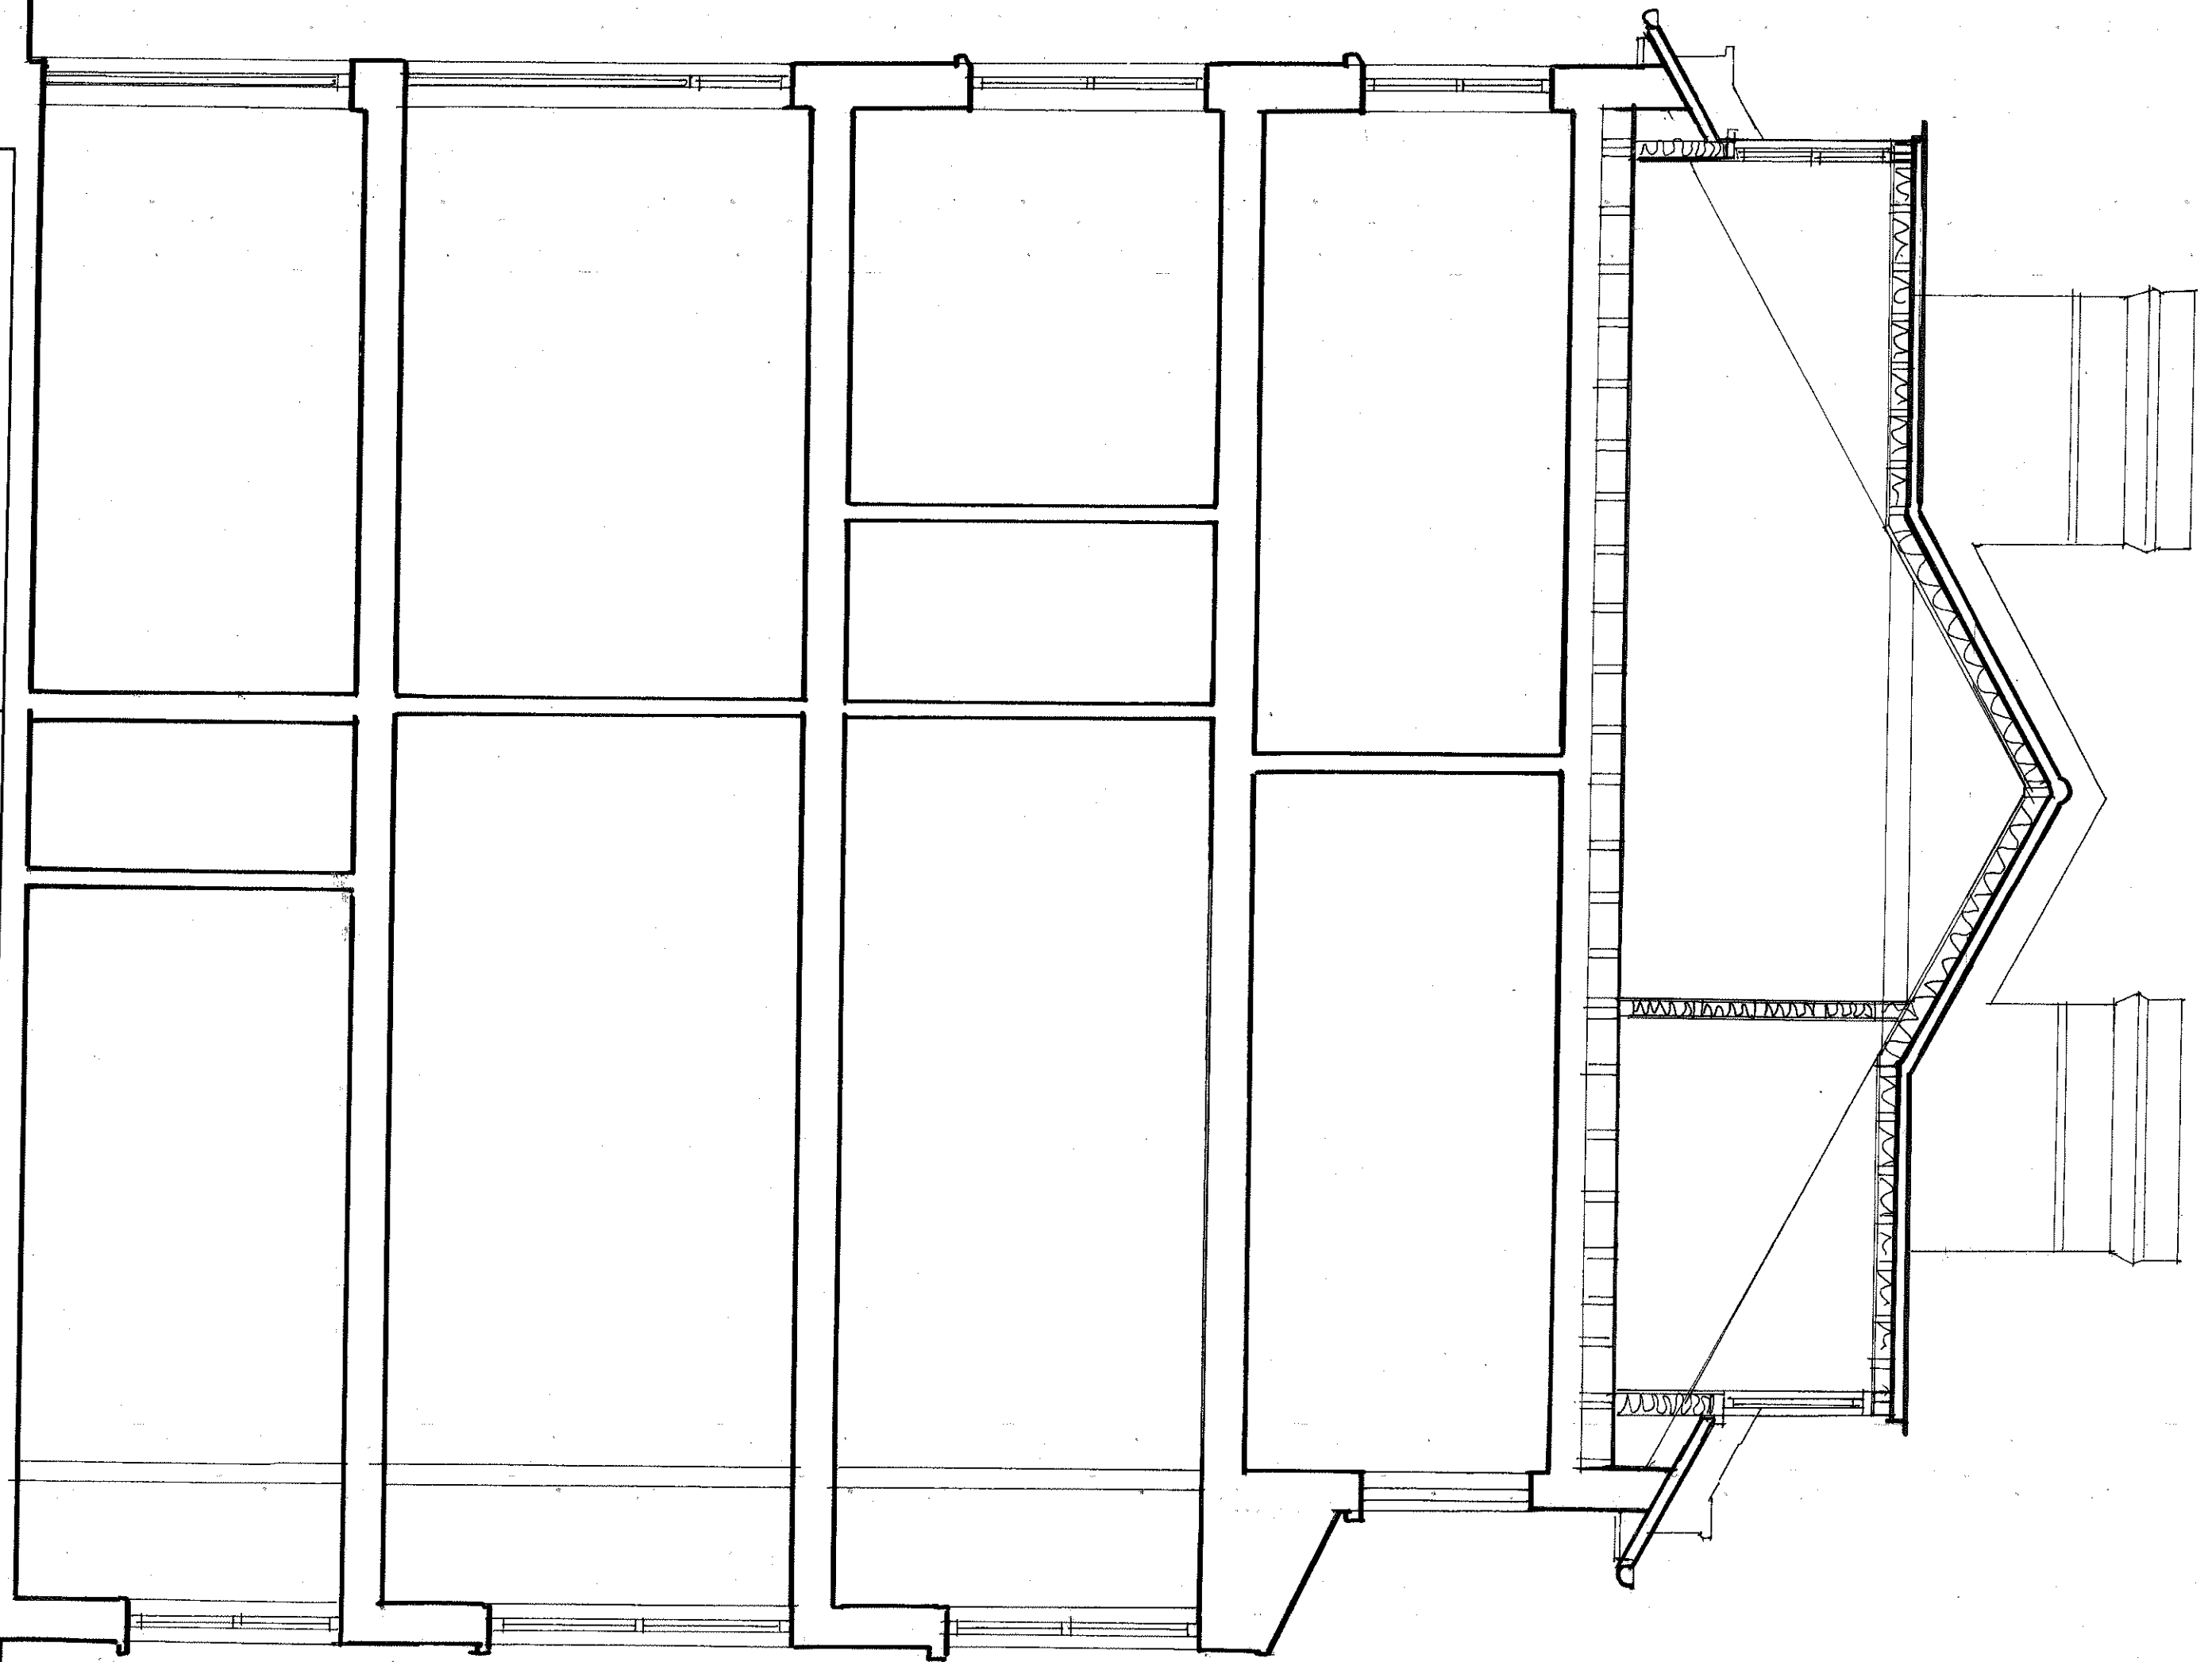


archplan
architects and property management
1 Millfield Place, Highgate, London N6 6JP
Tel: 020 8341 5628 e-mail: archplan@hotmail.com

Date
Sept 2017
Drawn by
Checked by


Scale
1:50
At A3

Project
5 Chalcot Gardens
LONDON NW3 4YB
SECTION A-A
AS PROPOSED

Drawing no.
CG/27
Copyright
Archplan 2017

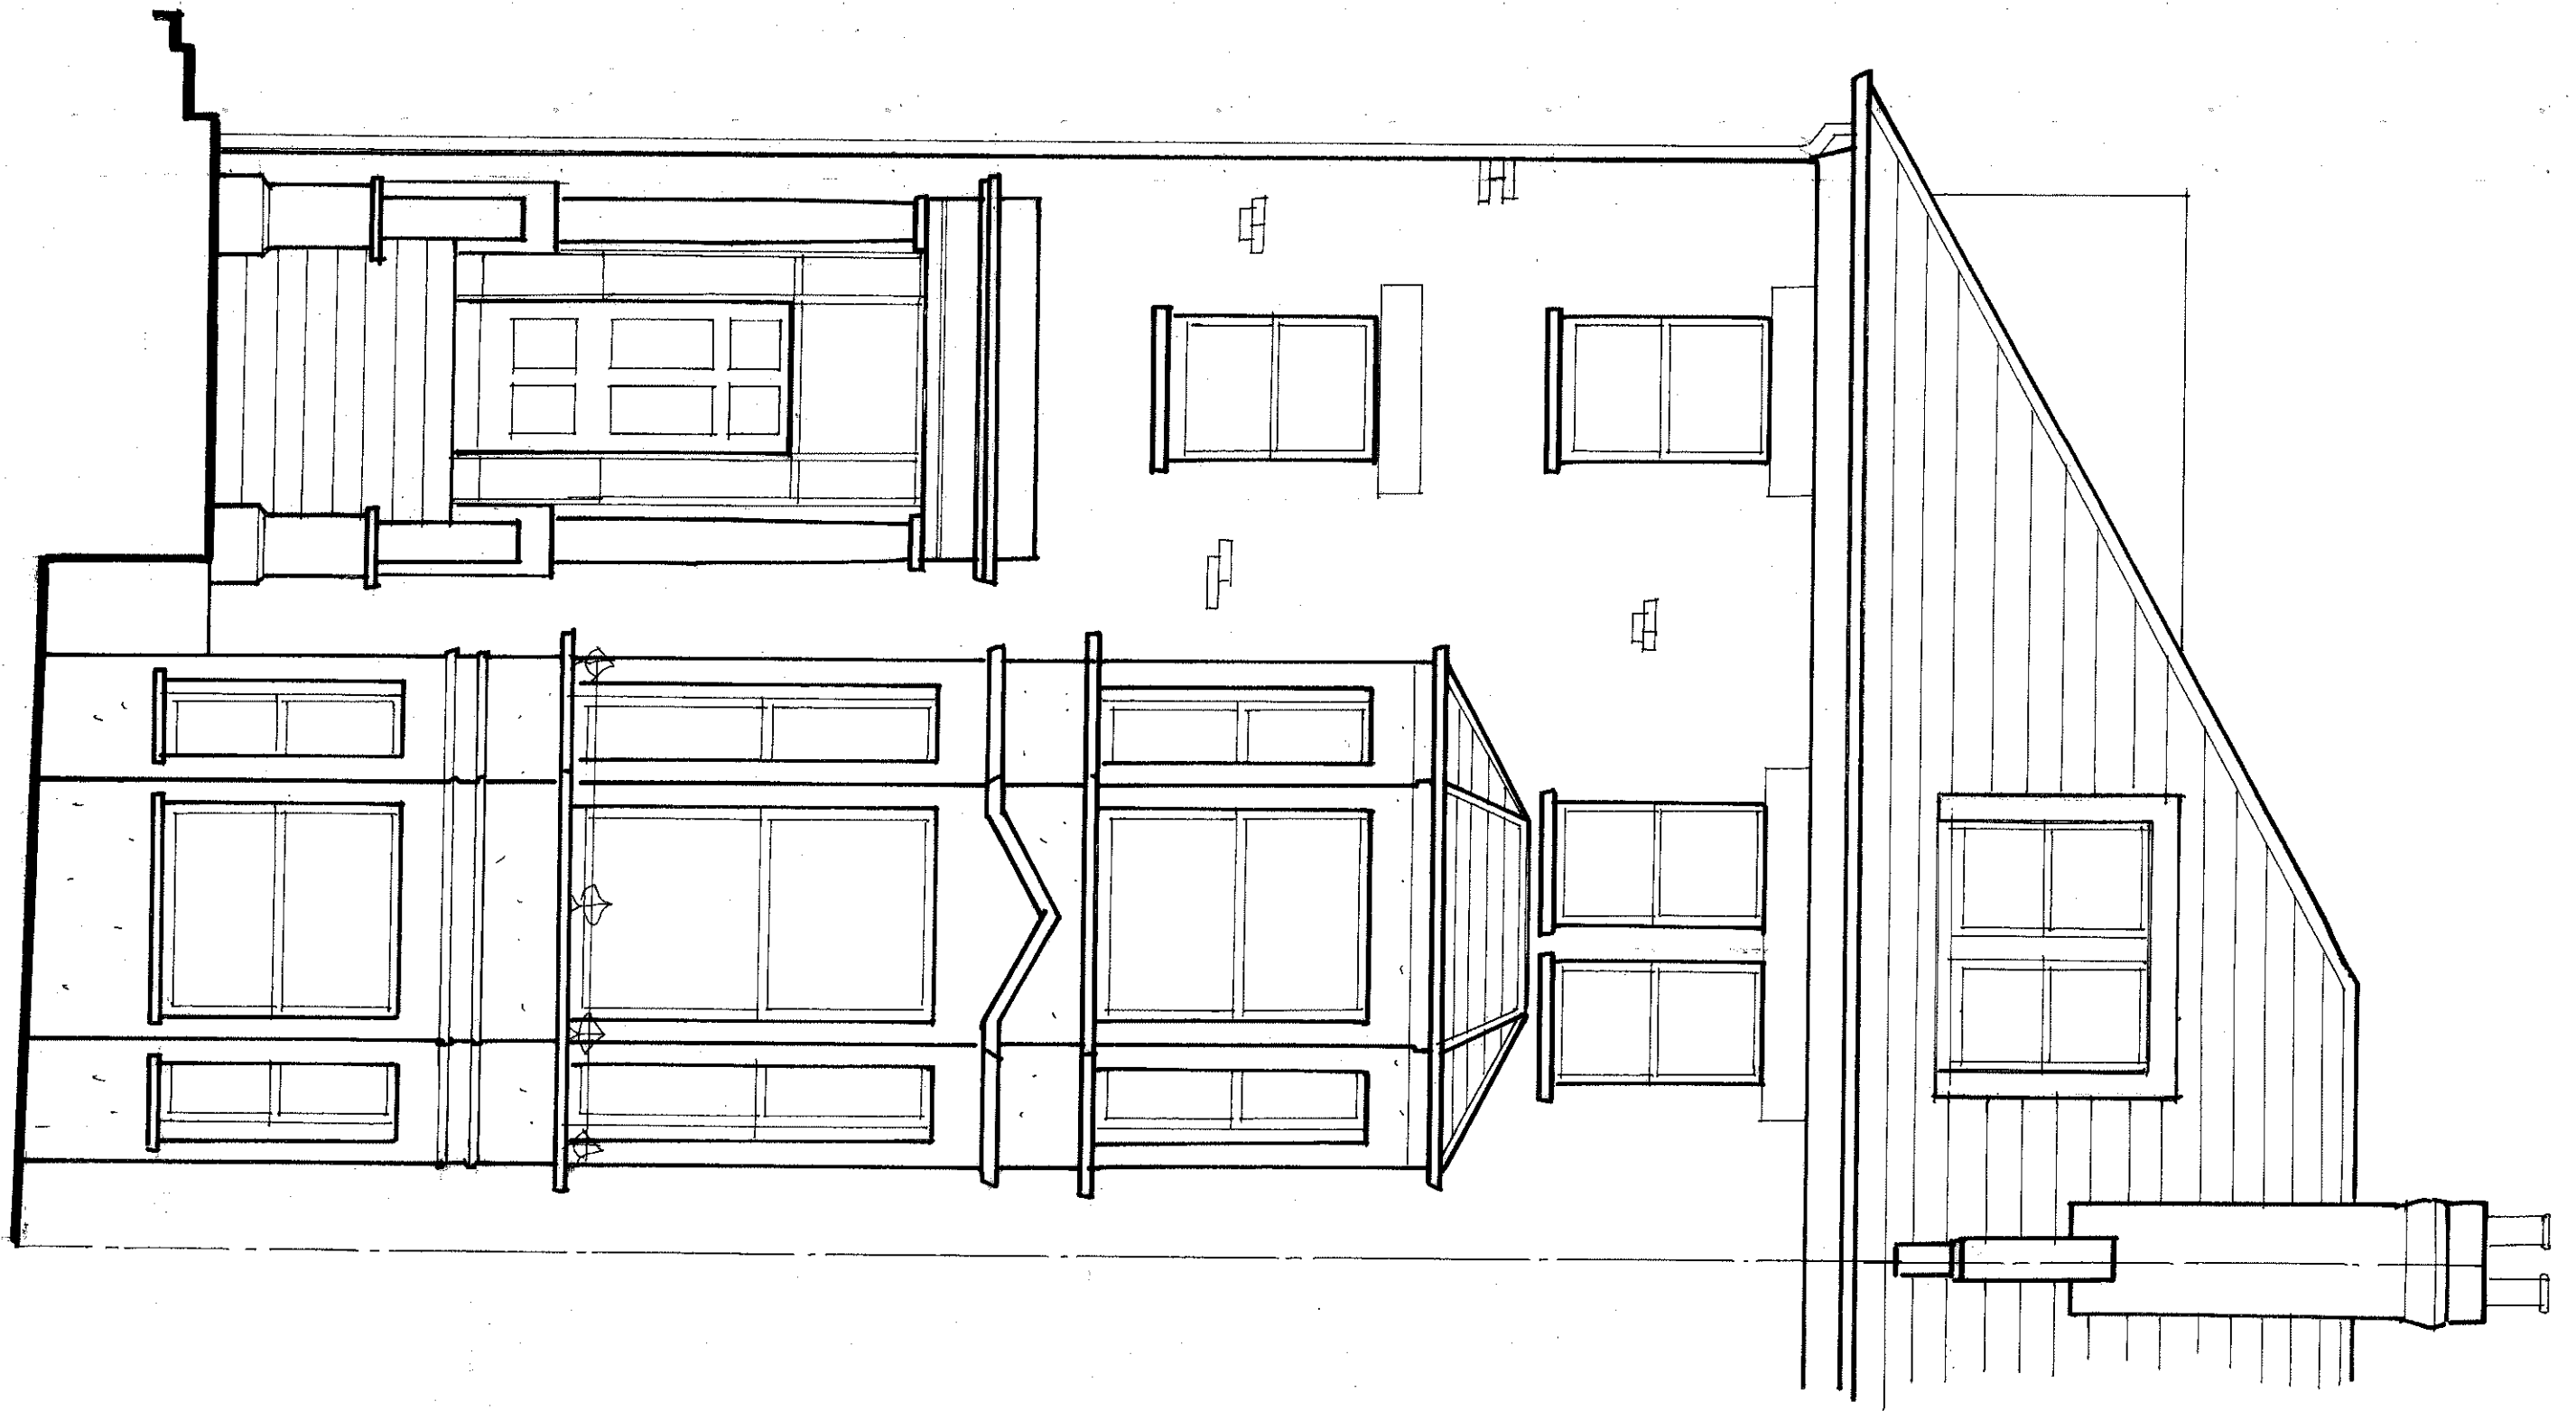


archplan architects and property management 1 Millfield Place, Highgate, London N6 6JP Tel: 020 8341 5628 e-mail: archplan@hotmail.com	Date Sept 2017	Scale 1:50 At A3	Project 5 Chalcot Gardens LONDON NW3 4YB	Drawing no. CG/ 29
	Drawn by	Checked by	Title FRONT ELEVATION AS PROPOSED	Copyright Archplan 2017

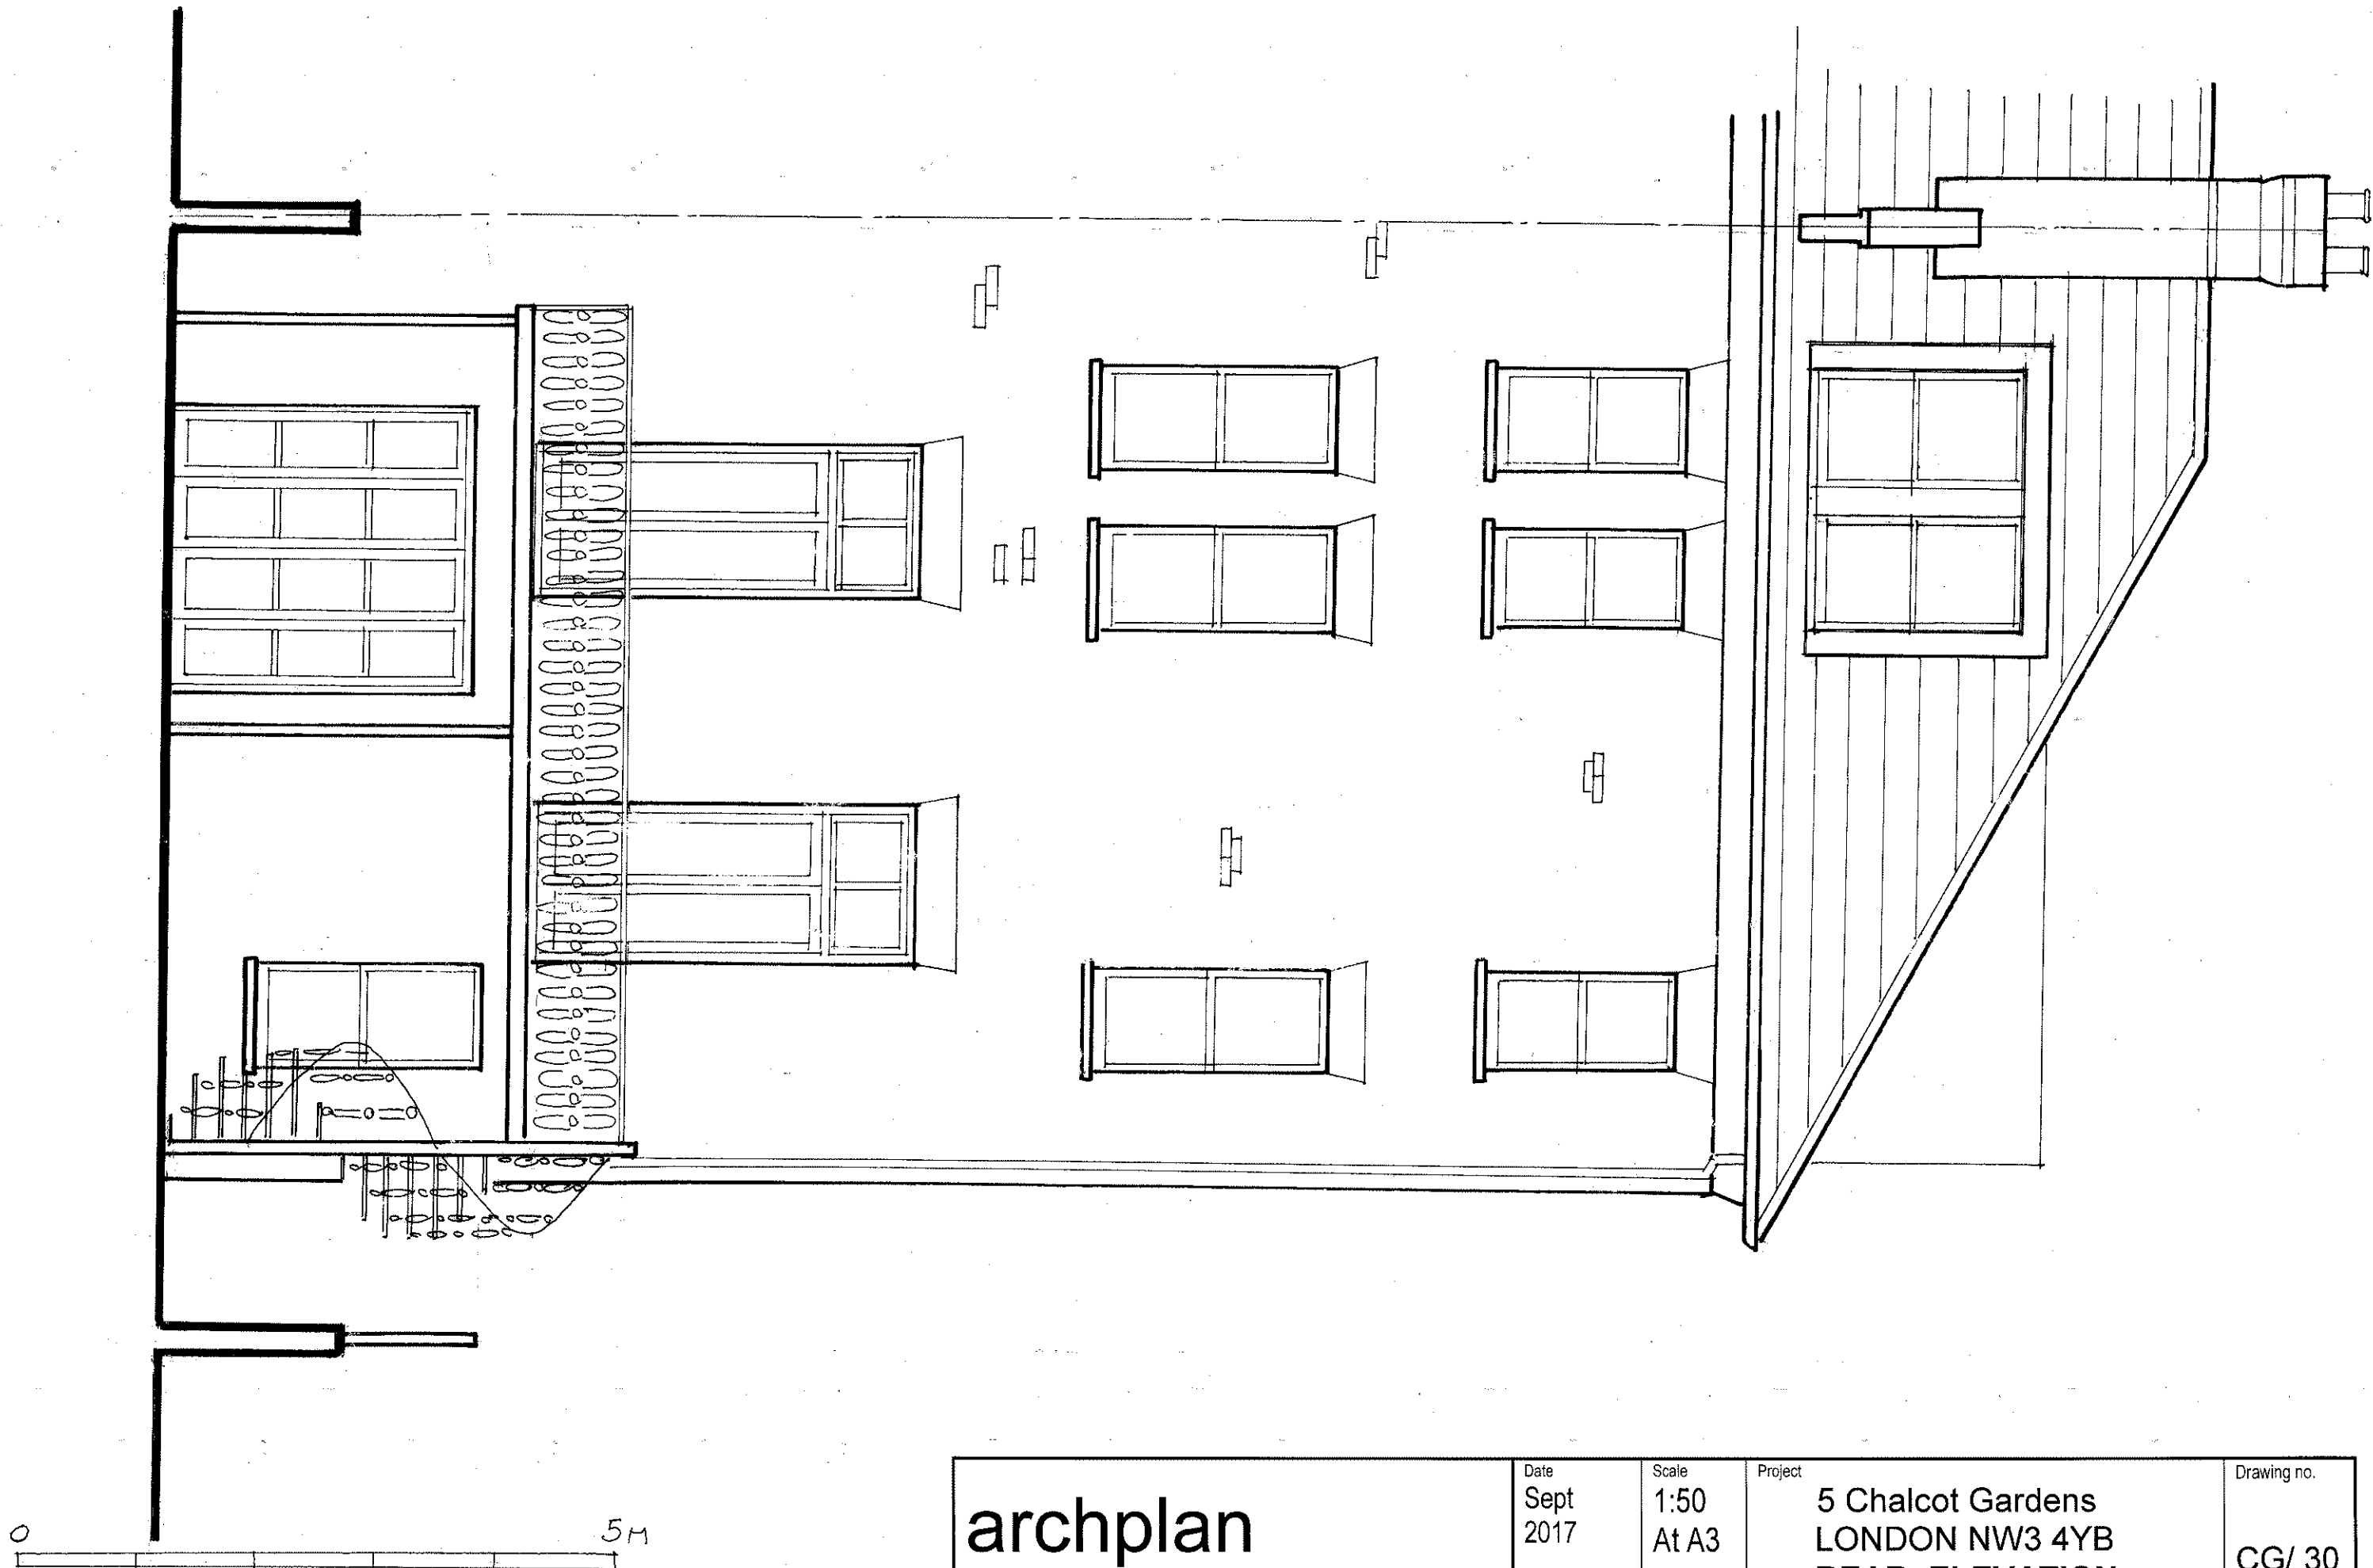

0 5M

archplan architects and property management 1 Millfield Place, Highgate, London N6 6JP Tel: 020 8341 5628 e-mail: archplan@hotmail.com	Date	Scale	Project	Drawing no.
	Sept 2017	1:50 At A3	5 Chalcot Gardens LONDON NW3 4YB	CG/ 30
	Drawn by		REAR ELEVATION	Copyright Archplan 2017
	Checked by		AS PROPOSED	

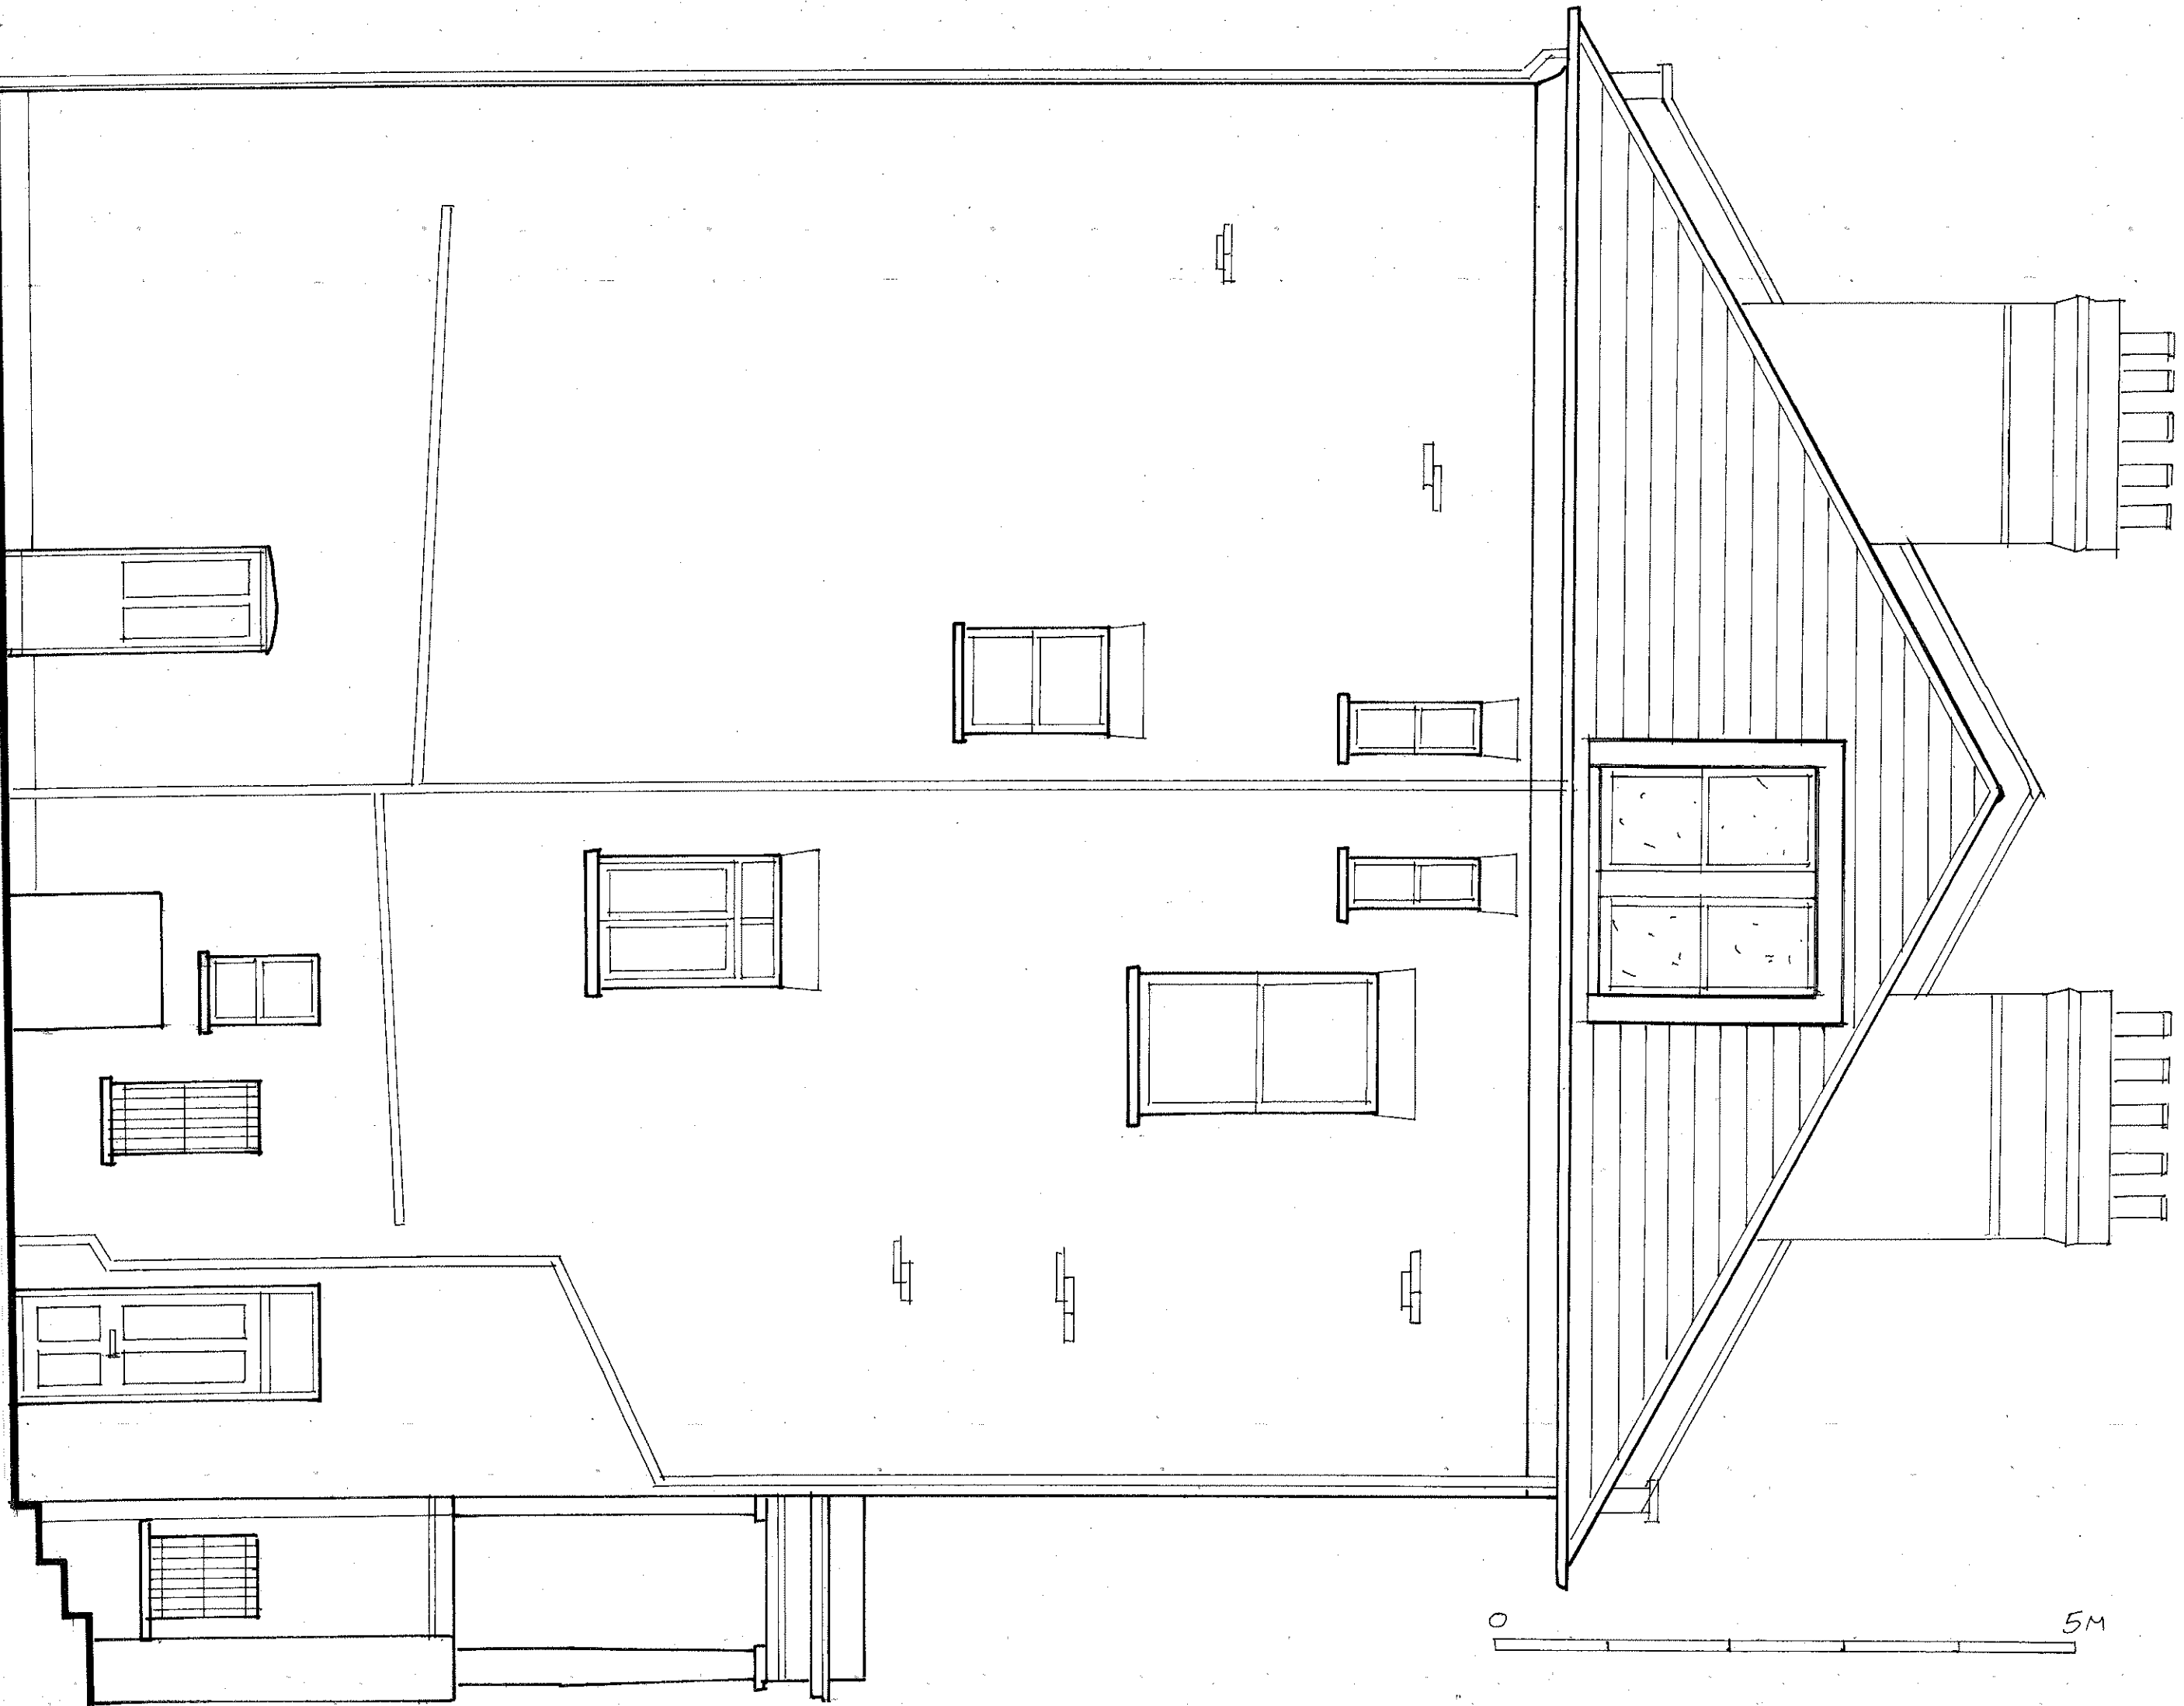

0 5M

archplan architects and property management 1 Millfield Place, Highgate, London N6 6JP Tel: 020 8341 5628 e-mail: archplan@hotmail.com	Date Sept 2017	Scale 1:50 At A3	Project Title 5 Chalcot Gardens LONDON NW3 4YB AS PROPOSED	Drawing no. CG/31 Copyright Archplan 2017
---	-------------------	------------------------	-------------------------------------------------------------------------------	----------------------------------------------------