



EXISTING GROUND FLOOR PLAN (1:50 scale @ A1)

Drawings indicate design intent only  
All dimensions in millimetres unless noted otherwise  
Do not scale from this drawing  
All dimensions are to be checked on site and any discrepancies reported to the architect  
This drawing is the copyright of Stephen Fletcher Architects Ltd

■ Rev		■ Status/Notes		■ Date	
<hr/>					
■ Key Plan					
<hr/>					
Stephen Fletcher Architects					
124 Great Western Studios					
65 Alfred Road					
London W2 5EU					
Tel No 020 7637 1244					
www.stephen-fletcher.co.uk					
<hr/>					
■ Project		■ Project No.			
6 Parsifal Road		097			
London NW6					
<hr/>					
■ Title					
Existing Ground Floor Plan					
<hr/>					
■ Drawing No.		■ Revision			
1.01					
<hr/>					
■ Scale		■ Date			
1:50@A1		November 2017			
<hr/>					
■ Issue Status					
PLANNING					

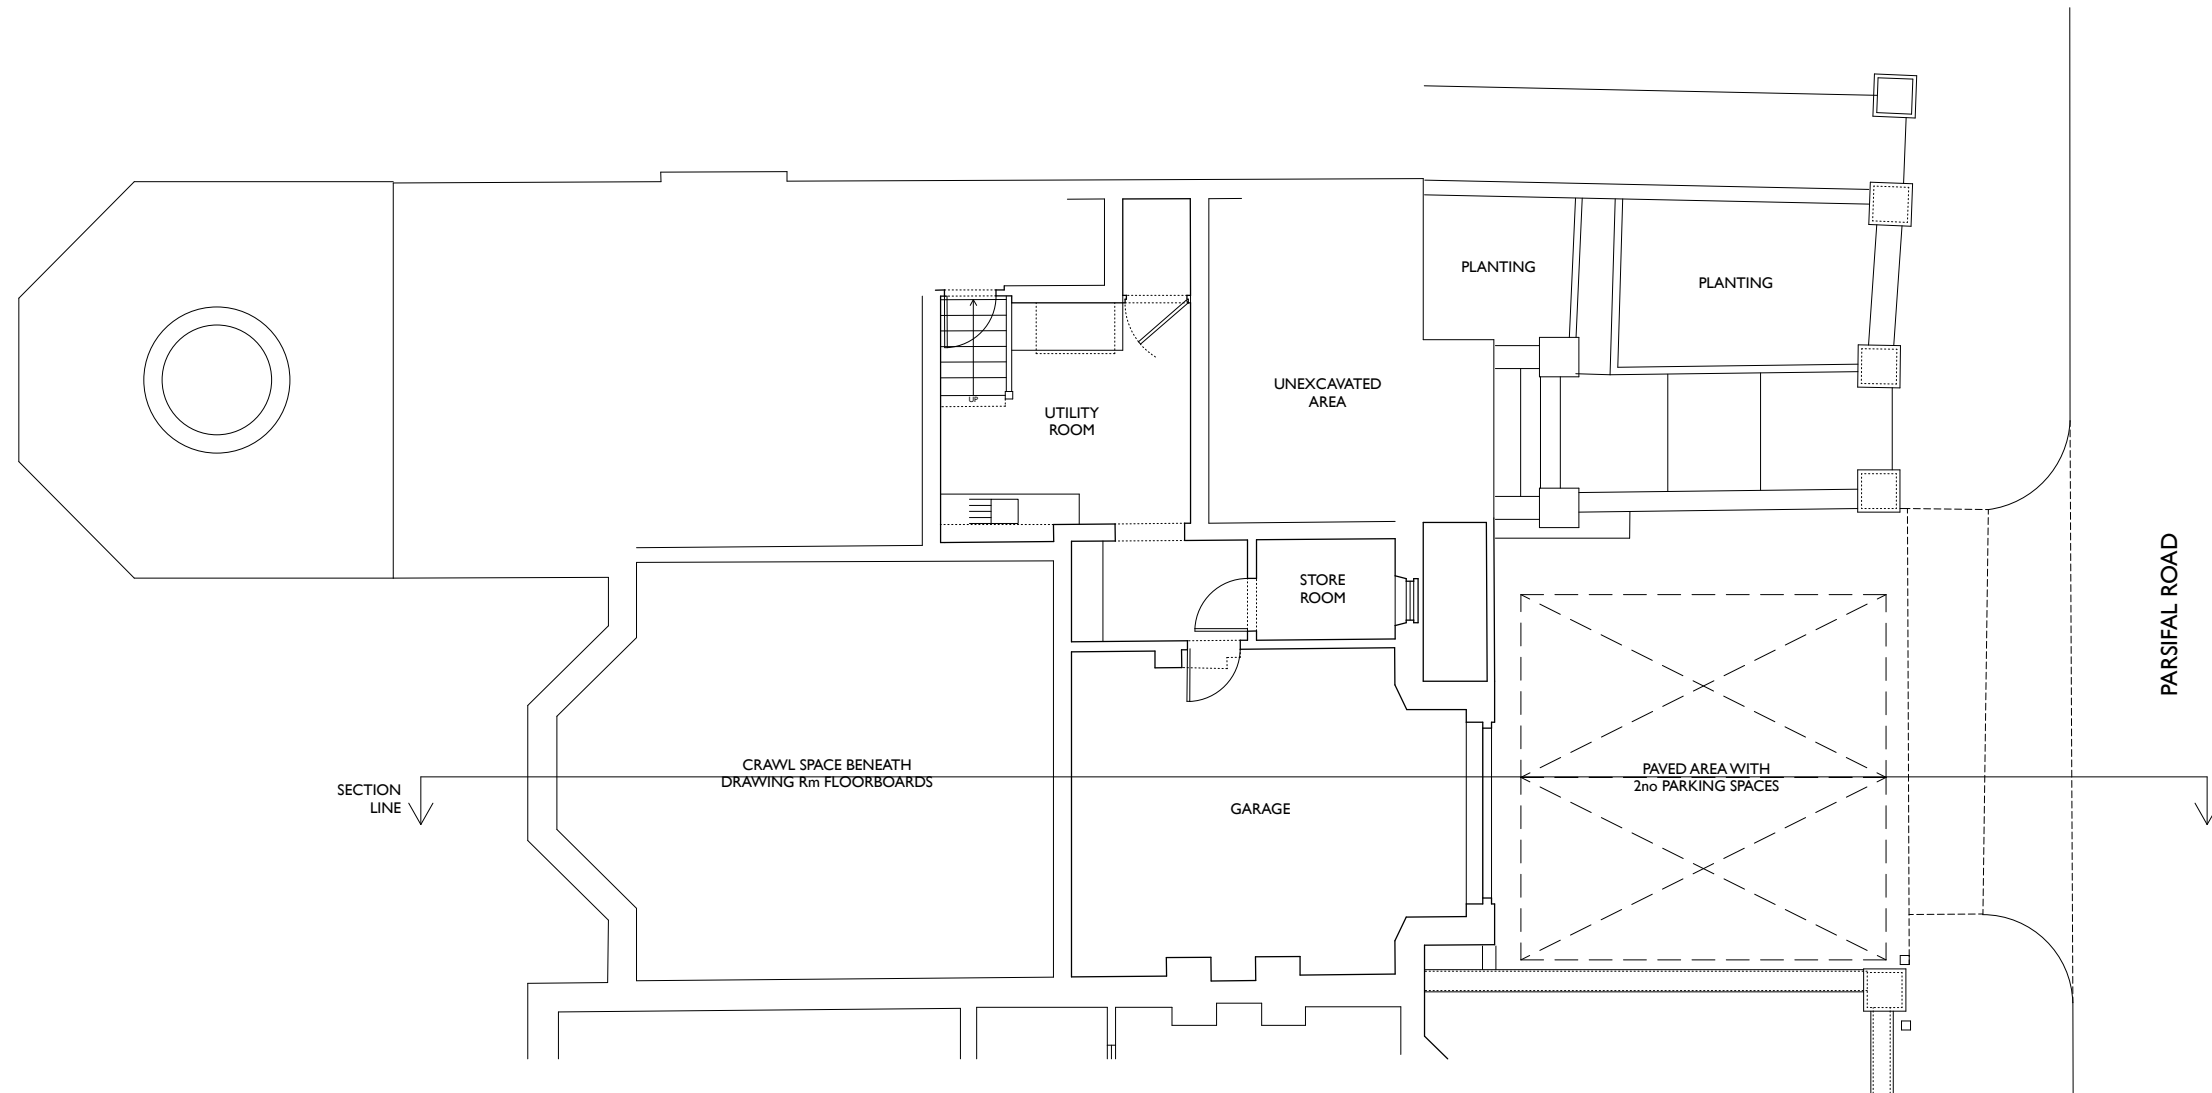

## EXISTING BASEMENT PLAN (1:50 scale @ A1)

 

Drawings indicate design intent only  
All dimensions in millimetres unless noted otherwise  
Do not scale from this drawing  
All dimensions are to be checked on site and any discrepancies reported to the architect  
This drawing is the copyright of Stephen Fletcher Architects Ltd

Rev Status/Notes Date

Key Plan

**Stephen Fletcher Architects**  
124 Great Western Studios  
65 Alfred Road  
London W2 5EU  
Tel No 020 7637 1244  
www.stephen-fletcher.co.uk

Project 6 Parsifal Road London NW6  
Project No. 097

Title  
Existing Basement Plan


Drawing No. 1.02  
Revision

Scale 1:50@A1  
Date November 2017

Issue Status  
PLANNING




EXISTING SECTION (1:50 scale @ A1)

 

Drawings indicate design intent only  
All dimensions in millimetres unless noted otherwise  
Do not scale from this drawing  
All dimensions are to be checked on site and any discrepancies reported to the architect  
This drawing is the copyright of Stephen Fletcher Architects Ltd

■ Rev	■ Status/Notes	■ Date
■ Key Plan		
<hr/>		
Stephen Fletcher Architects		
124 Great Western Studios		
65 Alfred Road		
London W2 5EU		
Tel No 020 7637 1244		
www.stephen-fletcher.co.uk		
<hr/>		
■ Project	■ Project No.	
6 Parsifal Road	097	
London NW6		
<hr/>		
■ Title		
Existing Section		
<hr/>		
■ Drawing No.	■ Revision	
1.03		
<hr/>		
■ Scale	■ Date	
1:50@A1	November 2017	
<hr/>		
■ Issue Status		
PLANNING		

 

EXISTING FRONT ELEVATION (1:50 scale @ A1)

Drawings indicate design intent only  
All dimensions in millimetres unless noted otherwise  
Do not scale from this drawing  
All dimensions are to be checked on site and any discrepancies reported to the architect  
This drawing is the copyright of Stephen Fletcher Architects Ltd

■ Rev	■ Status/Notes	■ Date
<hr/>		
■ Key Plan		
<hr/>		
Stephen Fletcher Architects		
124 Great Western Studios		
65 Alfred Road		
London W2 5EU		
Tel No 020 7637 1244		
www.stephen-fletcher.co.uk		
<hr/>		
■ Project	■ Project No.	
6 Parsifal Road	097	
London NW6		
<hr/>		
■ Title		
Existing Front Elevation		
<hr/>		
■ Drawing No.	■ Revision	
1.04		
<hr/>		
■ Scale	■ Date	
1:50@A1	November 2017	
<hr/>		
■ Issue Status		
<hr/>		
PLANNING		