




SIDE ELEVATION
1:100 @ A3

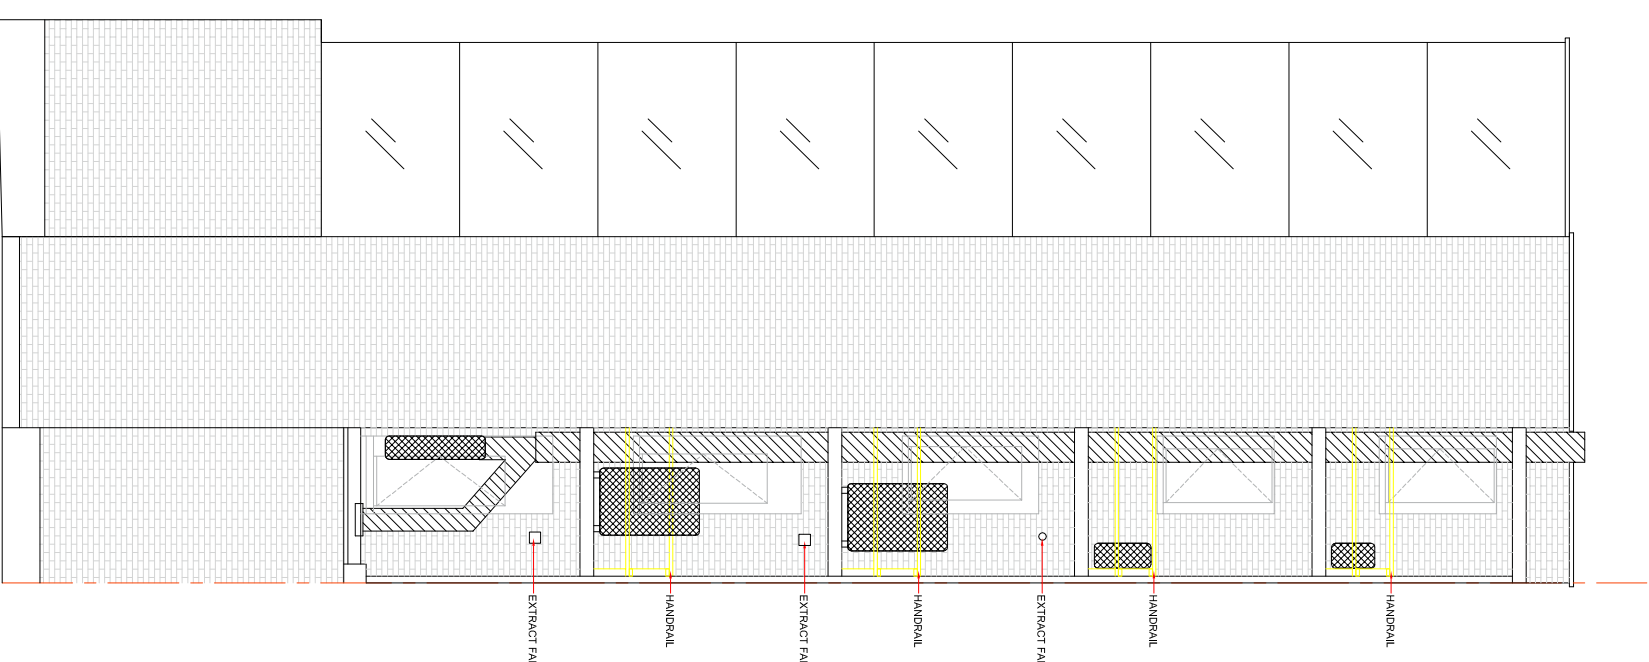


REAR ELEVATION
1:100 @ A3

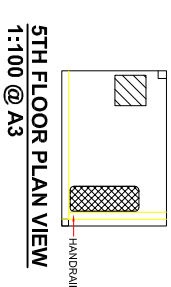


5TH FLOOR PLAN VIEW
1:100 @ A3

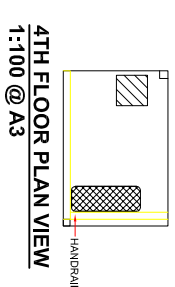


4TH FLOOR PLAN VIEW
1:100 @ A3

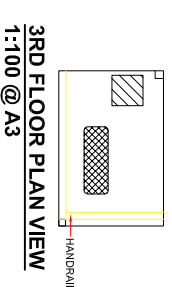


3RD FLOOR PLAN VIEW
1:100 @ A3

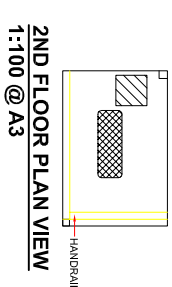

2ND FLOOR PLAN VIEW
1:100 @ A3

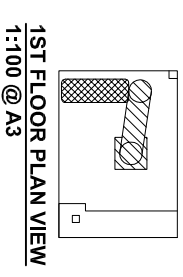

1ST FLOOR PLAN VIEW
1:100 @ A3

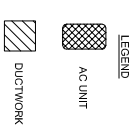

Note:
Do not scale from this drawing. All dimensions to be checked on site.
This drawing is protected under Copyright and cannot be reproduced or copied without permission.

Revisions

No.	Description	Date



Office Design | Office Fit Out

Stabb Limited,
10 Northington Street
London WC1N 2JG.

t: +44 (0)20 7952 1500

Client
Nordic Cryobank

Project:
48 Gray's Inn Road
London W1CX 8LT

Drawing
Existing Elevations - AC units
and ductwork positions

Scale	1:100 @ A3	Date	Jul 2017
Project no.	S4354	Status	SK
Dwg no.	5-000	Rev	A

Size: A3