



42a Coity Rd

1 - Existing Lower Ground Floor Plan 1:50 @A1

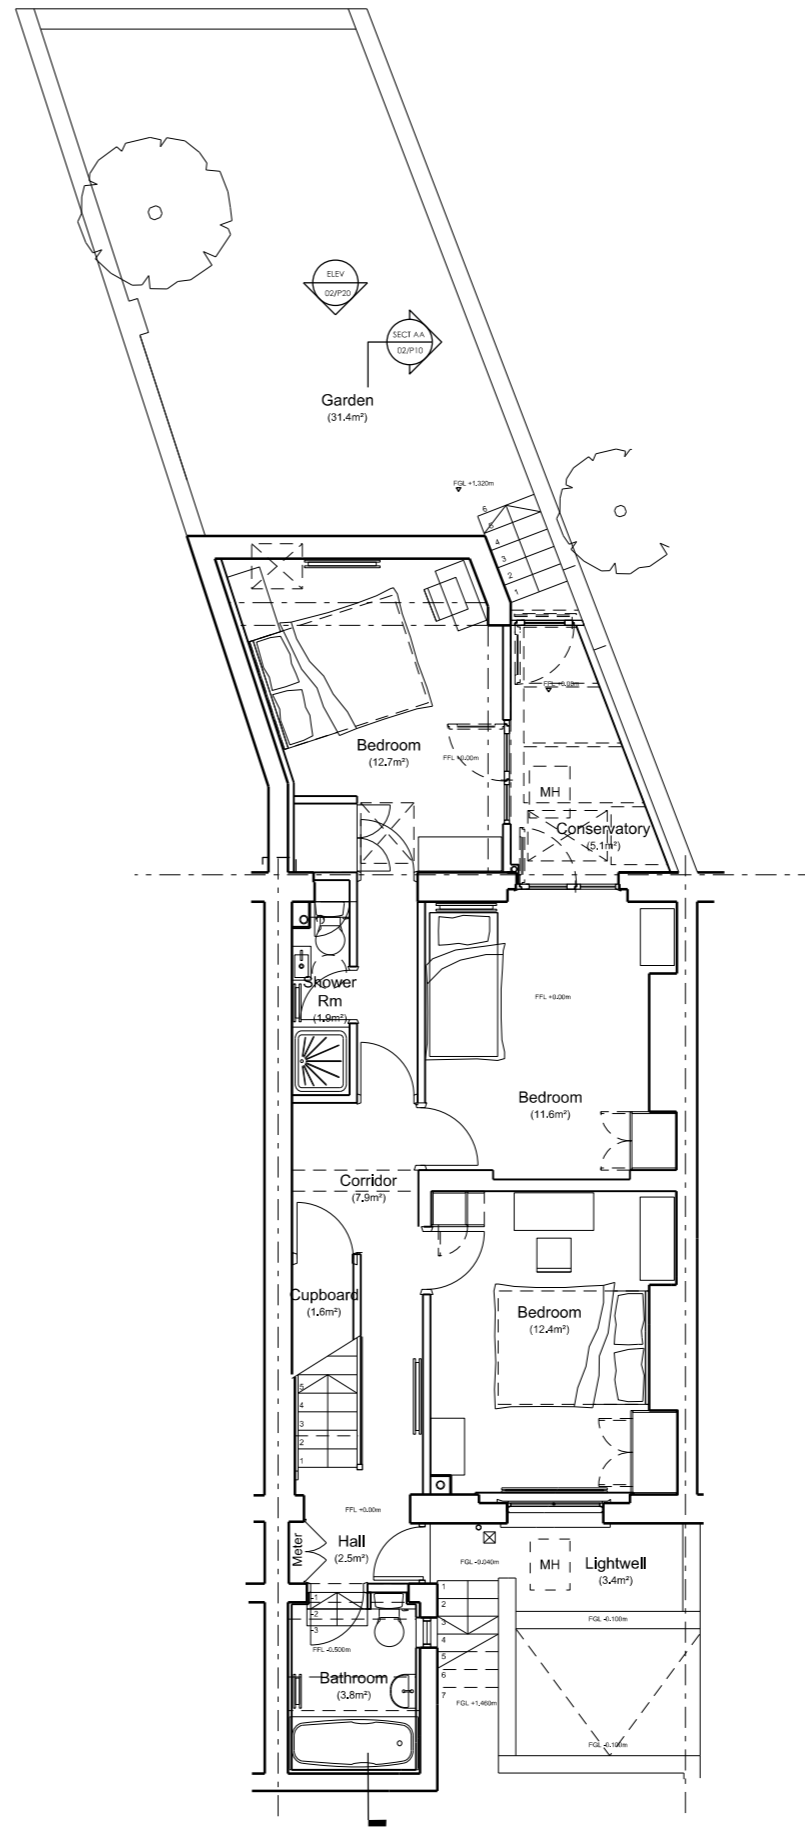

42a Coity Rd

2 - Proposed Lower Ground Floor Plan 1:50 @A1

 

NOTES:

REV	DATE	DETAIL	DRN	CHK
01	28.11.17	Cladding zones around furniture removed for clarity	AA	KD
02	30.11.17	Floor level revised to visit	AA	KD

PROJECT TITLE  
**NEW EXTENSION**  
 42A Coity Rd, KENTISH TOWN

DRAWING TITLE  
**Lower Ground Floor:  
 Existing & Proposed**

DATE 07.11.2017	SCALE 1:50 @A1 1:100 @A3
STATUS PLANNING	DRAWN AA
	CHECKED KD

DRAWING NUMBER 42A_Coity_P_00	REVISION 02
----------------------------------	----------------

Alexander Abbey, 42A Coity Rd, Kentish Town, London NW5 4RY.  
 Mob: 07791 731 121. e-mail: alex.abbey@cullinanstudio.com  
 © Alexander Abbey 2017