

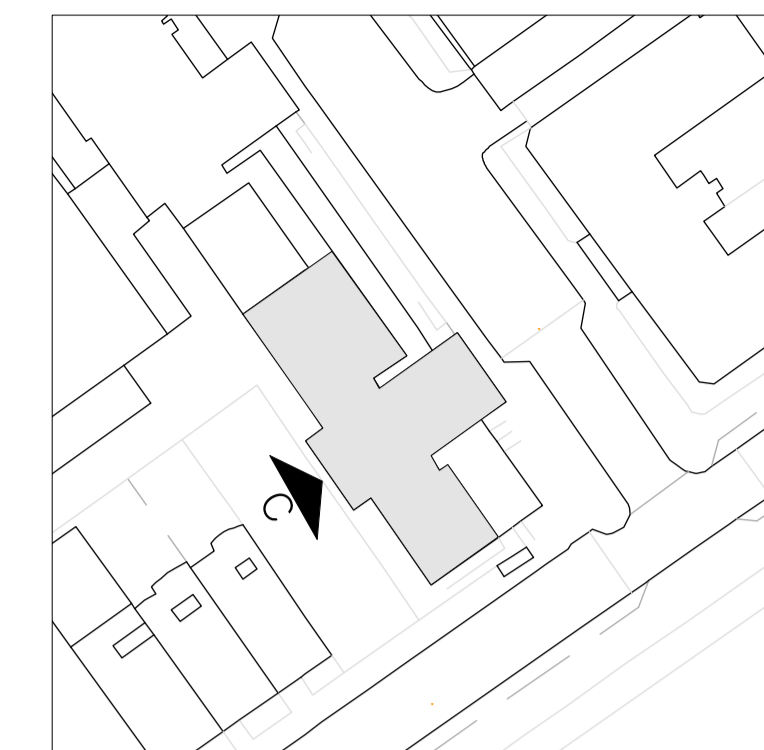


Charles Clore House

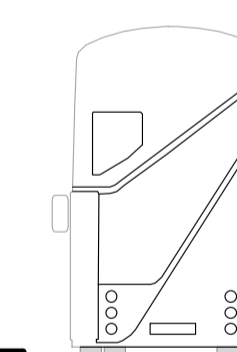

Existing roof structure at neighbouring IOE building

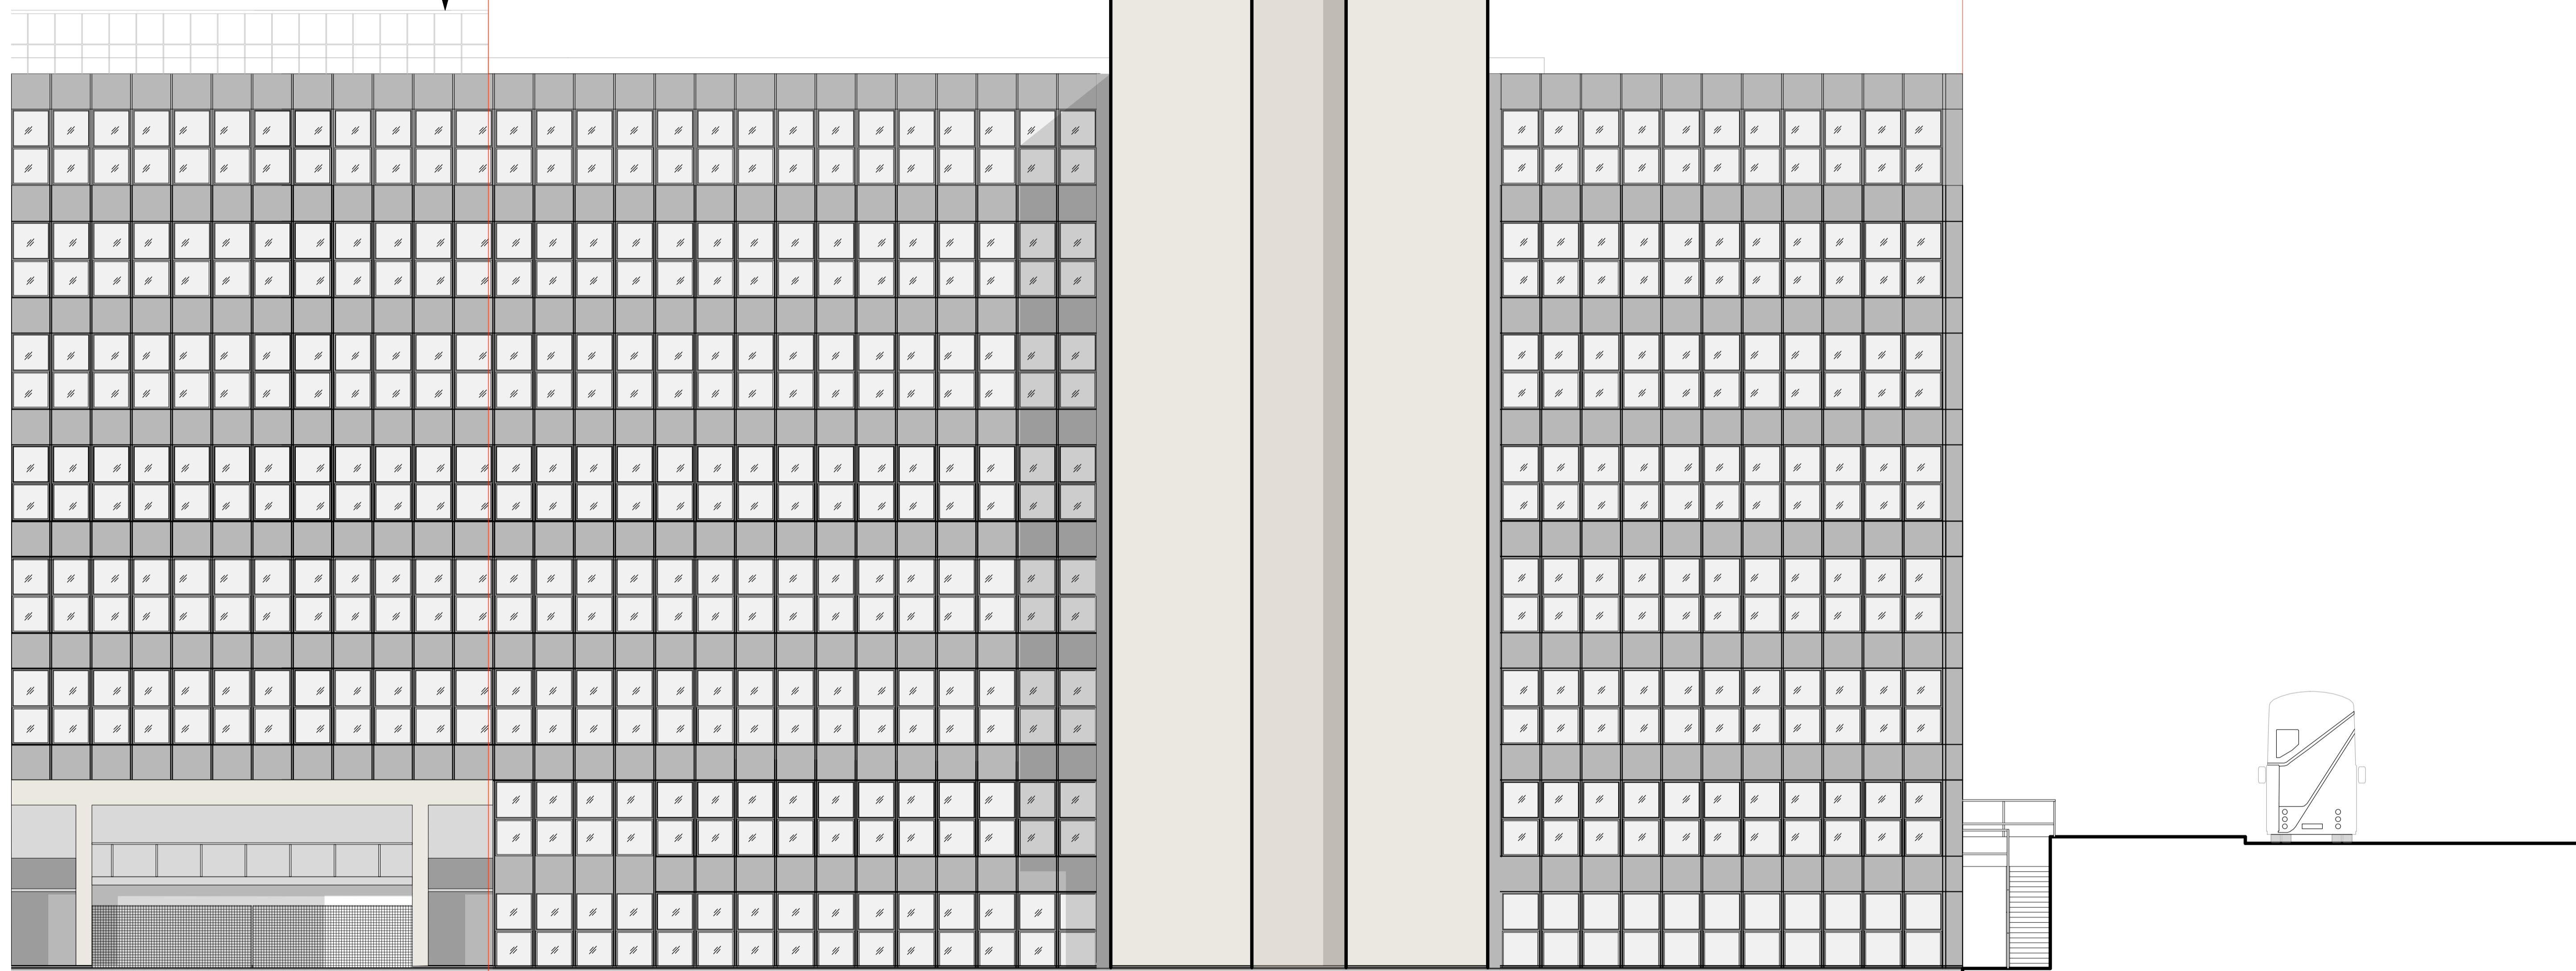

C Proposed South West Elevation  
Scale: 1:100



Revision	Date	Amendment	Notes					Client University of London		<b>Burwell Deakins</b>
/	10.11.17	Planning Issue						Project IALS Refurbishment		
A	22.11.17	Final Planning Issue						Drawing Existing Service Road Elevation		
				Scale	1:100 @ A1	Drawn	BM	info@burwellarchitects.com		
				Date	November 2017			www.burwellarchitects.com		
				Project N°	739	Drawing N°	739/PL/072	Revision	A	
				NO DIMENSIONS ARE TO BE SCALED FROM THIS DRAWING. THE CONTRACTOR/MANUFACTURER IS RESPONSIBLE FOR CHECKING ALL DIMENSIONS AND QUERING ANY DISCREPANCIES. THIS DRAWING IS THE PROPERTY OF IDA ARCHITECTS LTD. COPYRIGHT IS RESERVED BY THEM AND THE DRAWING IS ISSUED ON CONDITION THAT IT IS NOT COPIED, REPRODUCED, RETAINED OR DISCLOSED TO ANY UNAUTHORISED PERSON, EITHER WHOLLY OR IN PART, WITHOUT WRITTEN CONSENT.				Unit 0.01 California Building London SE13 7SP +44 (0) 2083 056010		First Floor © Southensley West Exeter EX1 1JG +44 (0) 1392 423981