





FRONT ELEVATION 01

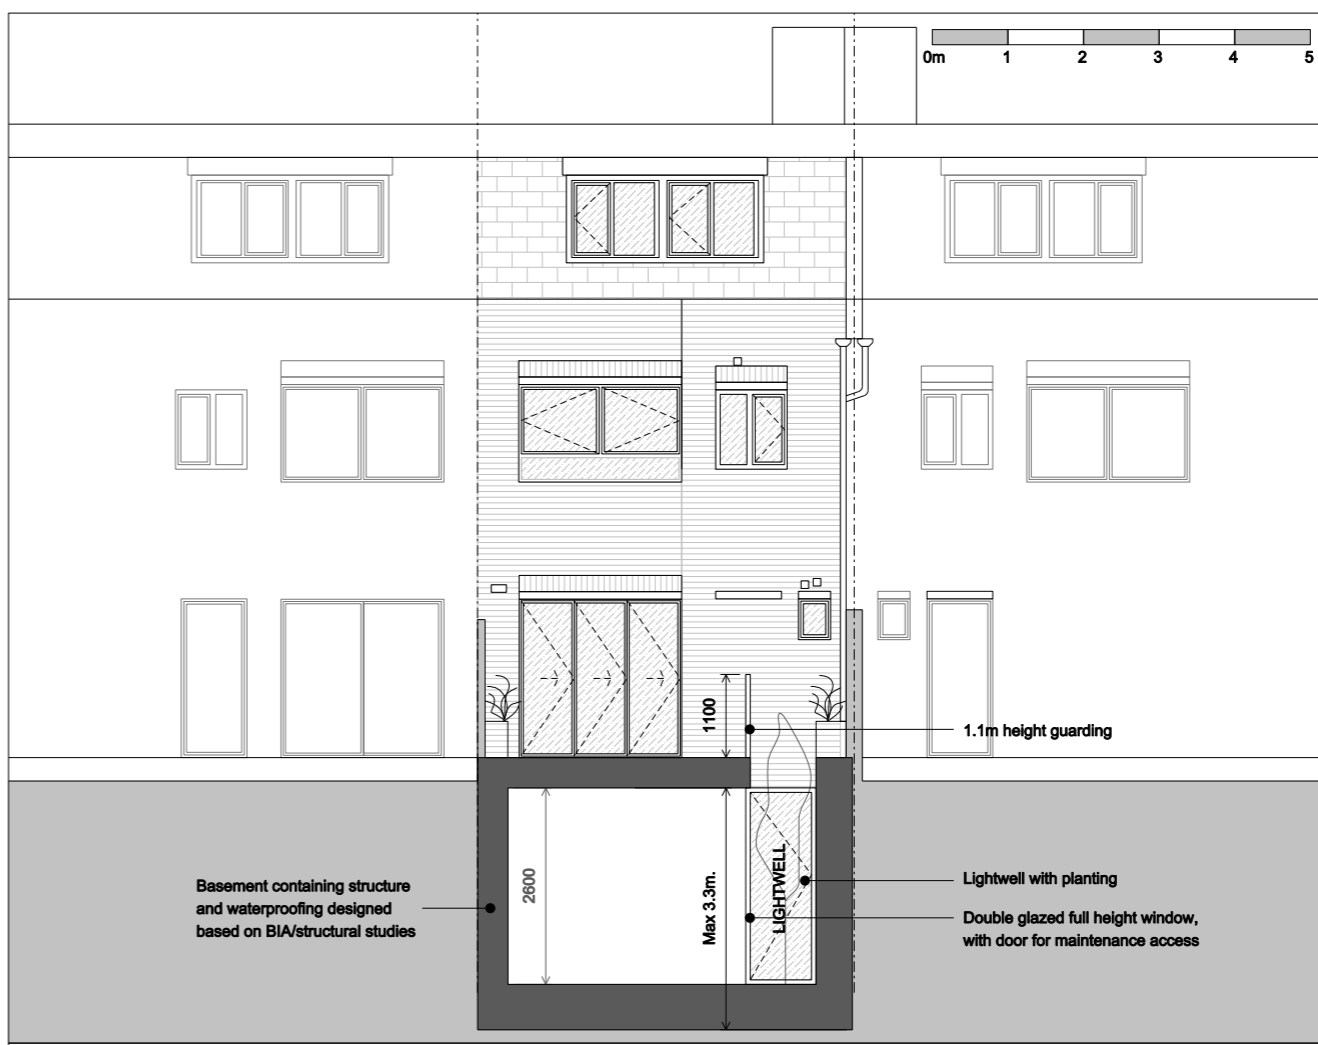


REAR ELEVATION 02

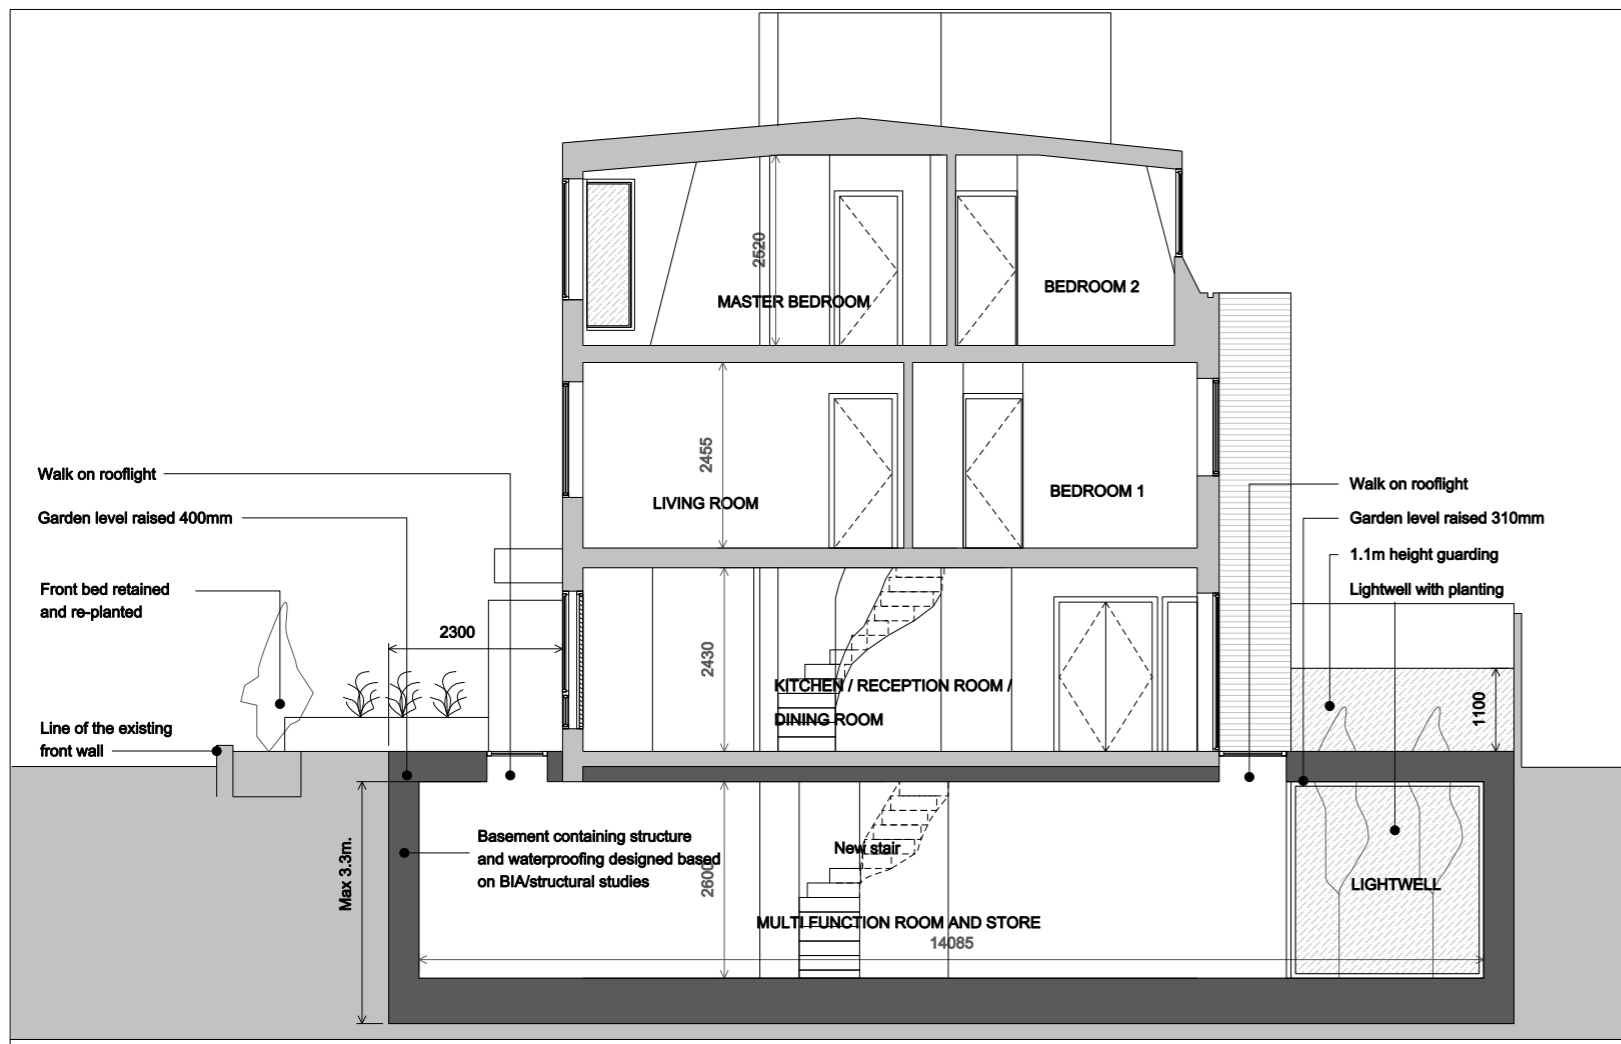

SECTION AA

Notes:
 Unless stated otherwise, all dimensions are in millimetres.
 All dimensions to be checked and confirmed on site by contractor and as such are to be his responsibility.
 Any errors, omissions or discrepancies on this drawing are to be reported to the architect.

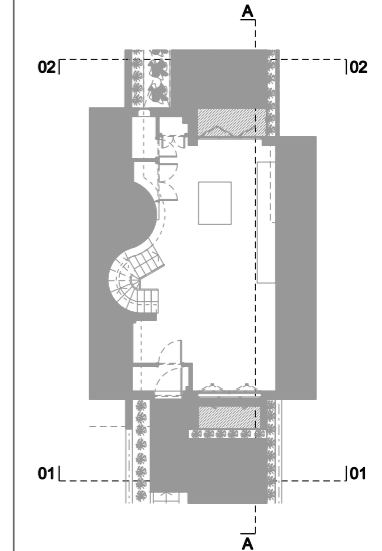

VANE CLOSE

KEY PLAN



Rev:	
JOE WRIGHT ARCHITECTS	
t: www.joewrightarchitects.co.uk e: info@joewrightarchitects.co.uk	
Client:	
Project: 4 Vane Close	
New basement	
Drawing: Proposed Drawing	
Title: Elevation and Sections	
Scale: 1:100 @ A3	Date: 21.11.17
Drwg No: 1604-02_PL_102	Rev: D