


 LOCATION OF  
PROPOSED CHANGES

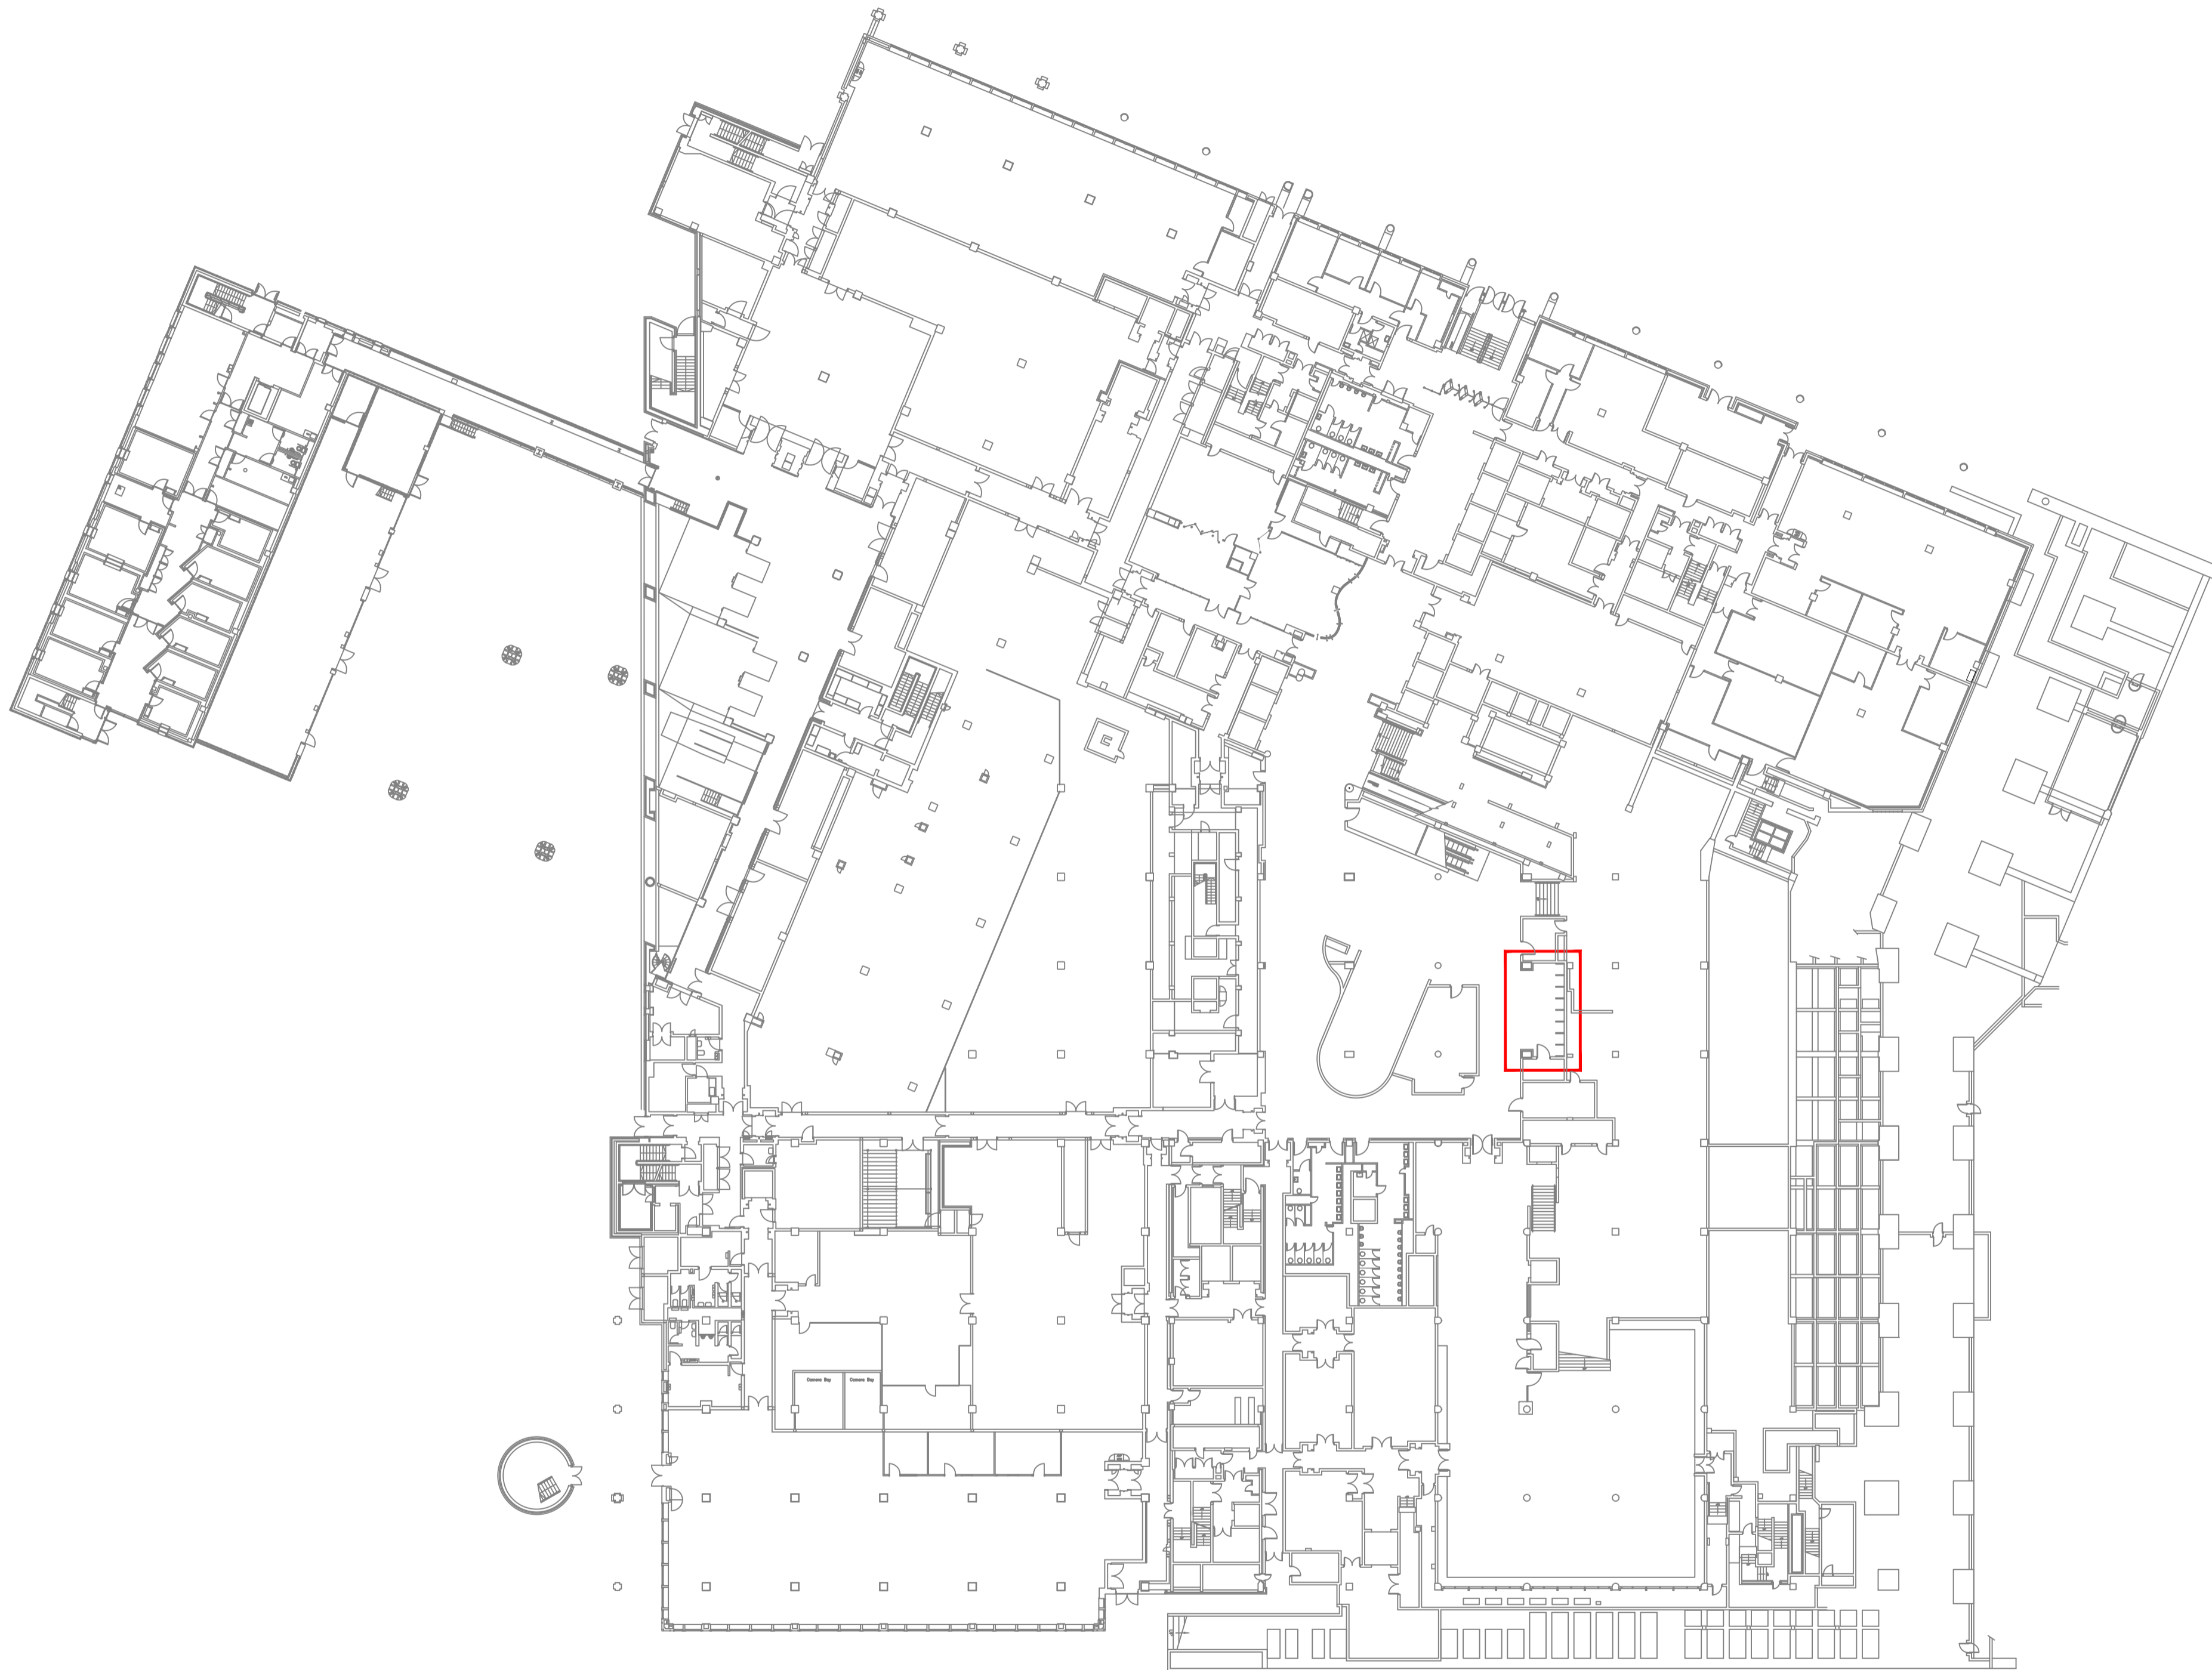

THIS DRAWING REPRESENTS THE BRITISH LIBRARY ENGINEERING SERVICES CURRENT UNDERSTANDING OF THE BUILDING FUNCTION. EVERY REASONABLE EFFORT HAS BEEN MADE TO ENSURE THE ACCURACY OF THIS DRAWING. HOWEVER THE ONUS FALLS UPON THE RECIPIENT TO SATISFY THEMSELVES OF THE DRAWING CONTENTS. PLEASE NOTIFY ENGINEERING SERVICES OF ANY DISCREPANCIES FOUND. DRAWING LAST UPDATED:

**ENGINEERING  
SERVICES**

PROJECT  
**ST PANCRAS**

PROJECT No.  
**0000**

TITLE  
**FLOOR PLAN  
LOWER GROUND**

STATUS  
**FOR INFORMATION**

SCALE **1:400** ORIGINAL PAPER SIZE **A1**

DRAWN BY **CAD Services** DATE **22/11/2017**

CHECKED BY DATE

CAD REFERENCE **001gd01.dwg** REVISION

DRAWING No.  
**BL/0000/001/LG/A1/01**