


EXISTING GROUND FLOOR PLAN  
scale 1:100

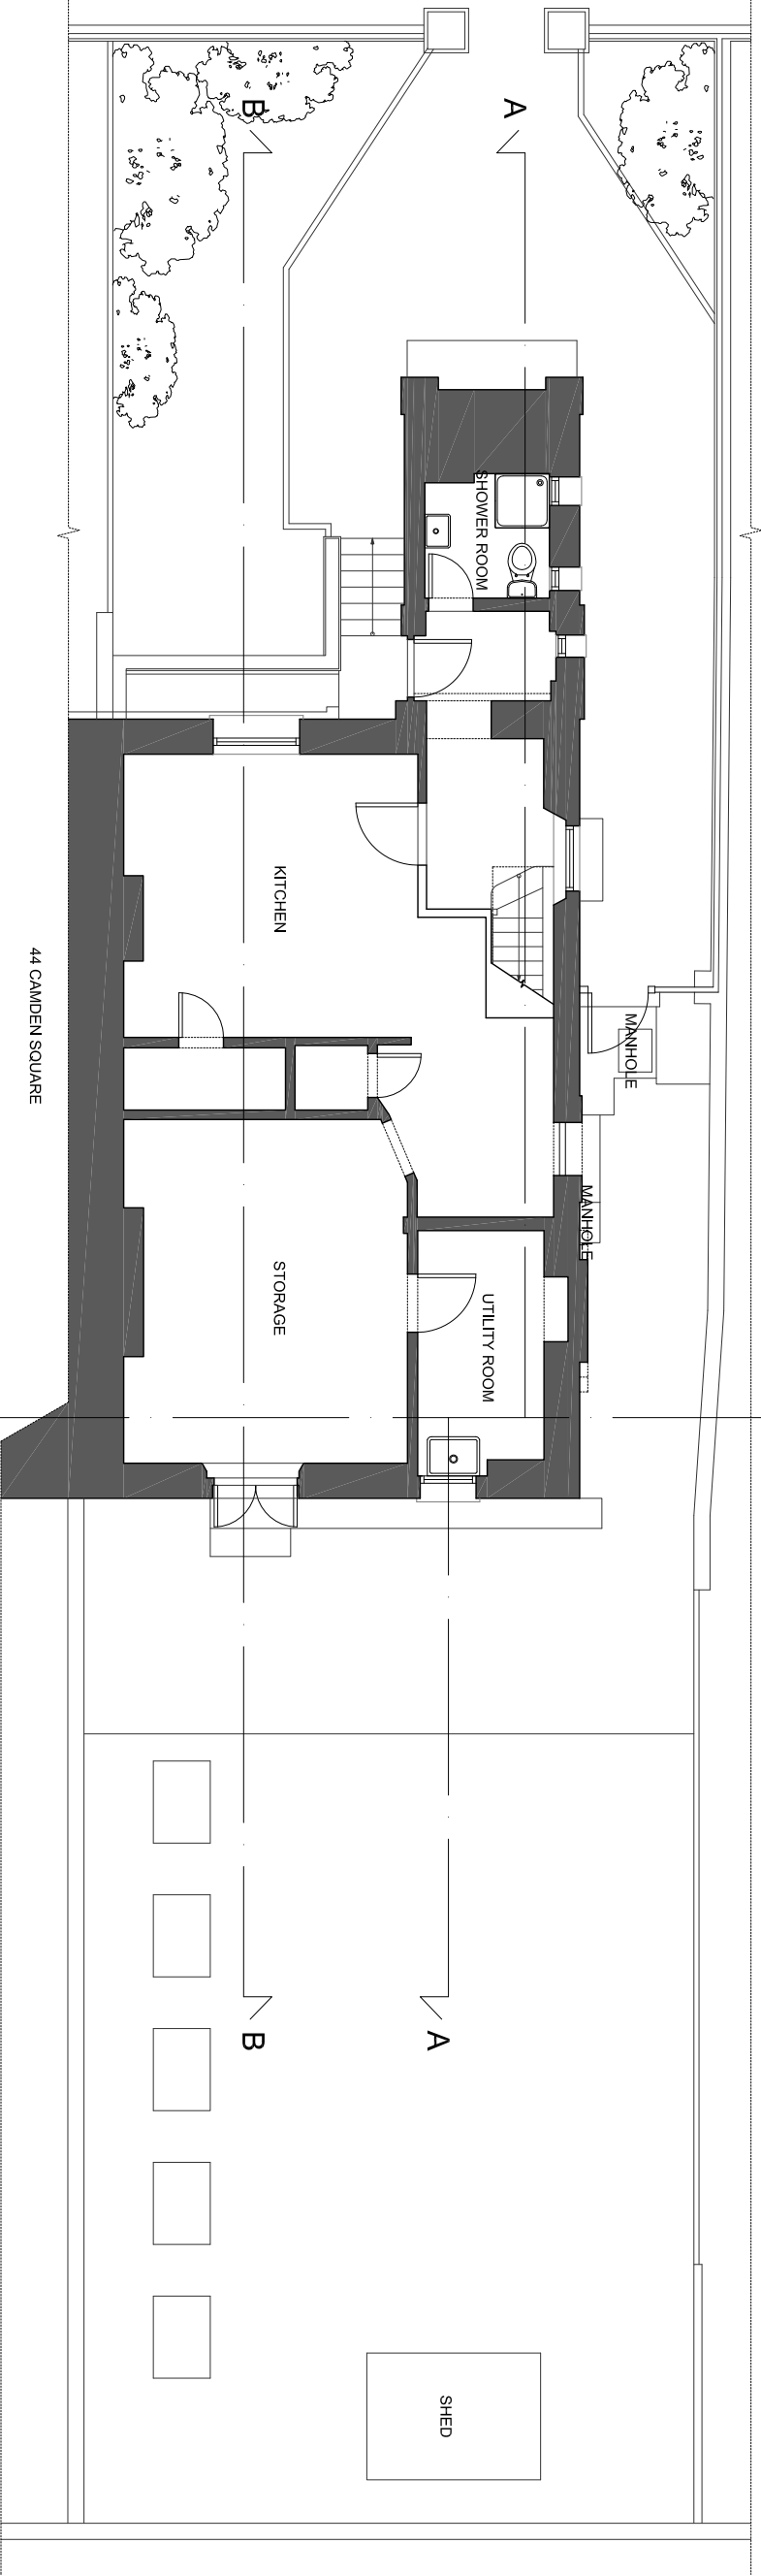

EXISTING LOWER GROUND FLOOR PLAN  
scale 1:100

Carolyn Squire Architect take no responsibility for any dimensions obtained by scaling from this drawing. If no dimension is shown the recipient must ascertain the dimension specifically from the Architect or by site measurement. Supplying this drawing in digital form is not a guarantee of accuracy and no liability may be placed on the Architect. All data must be checked on site. Any discrepancies must be reported to the Architect immediately. This drawing is copyright of Carolyn Squire Architect.



Job title  
**43 CAMDEN SQUARE  
LONDON  
NW1 9XA**

Drawing title

**EXISTING FLOOR PLANS**

**CAROLYN SQUIRE  
DIP ARCH RIBA**  
122 Church Walk, London N16 8QW  
Tel: 020 7254 0624 Fax: 020 75039769  
Email : mail@carolynsquire.co.uk

Drawing No.	Revision
1717/01	

Date	Scale
13/10/17	1:100 @ A3

