


# EXISTING GROUND FLOOR PLAN



# PROPOSED PLANT ROOM

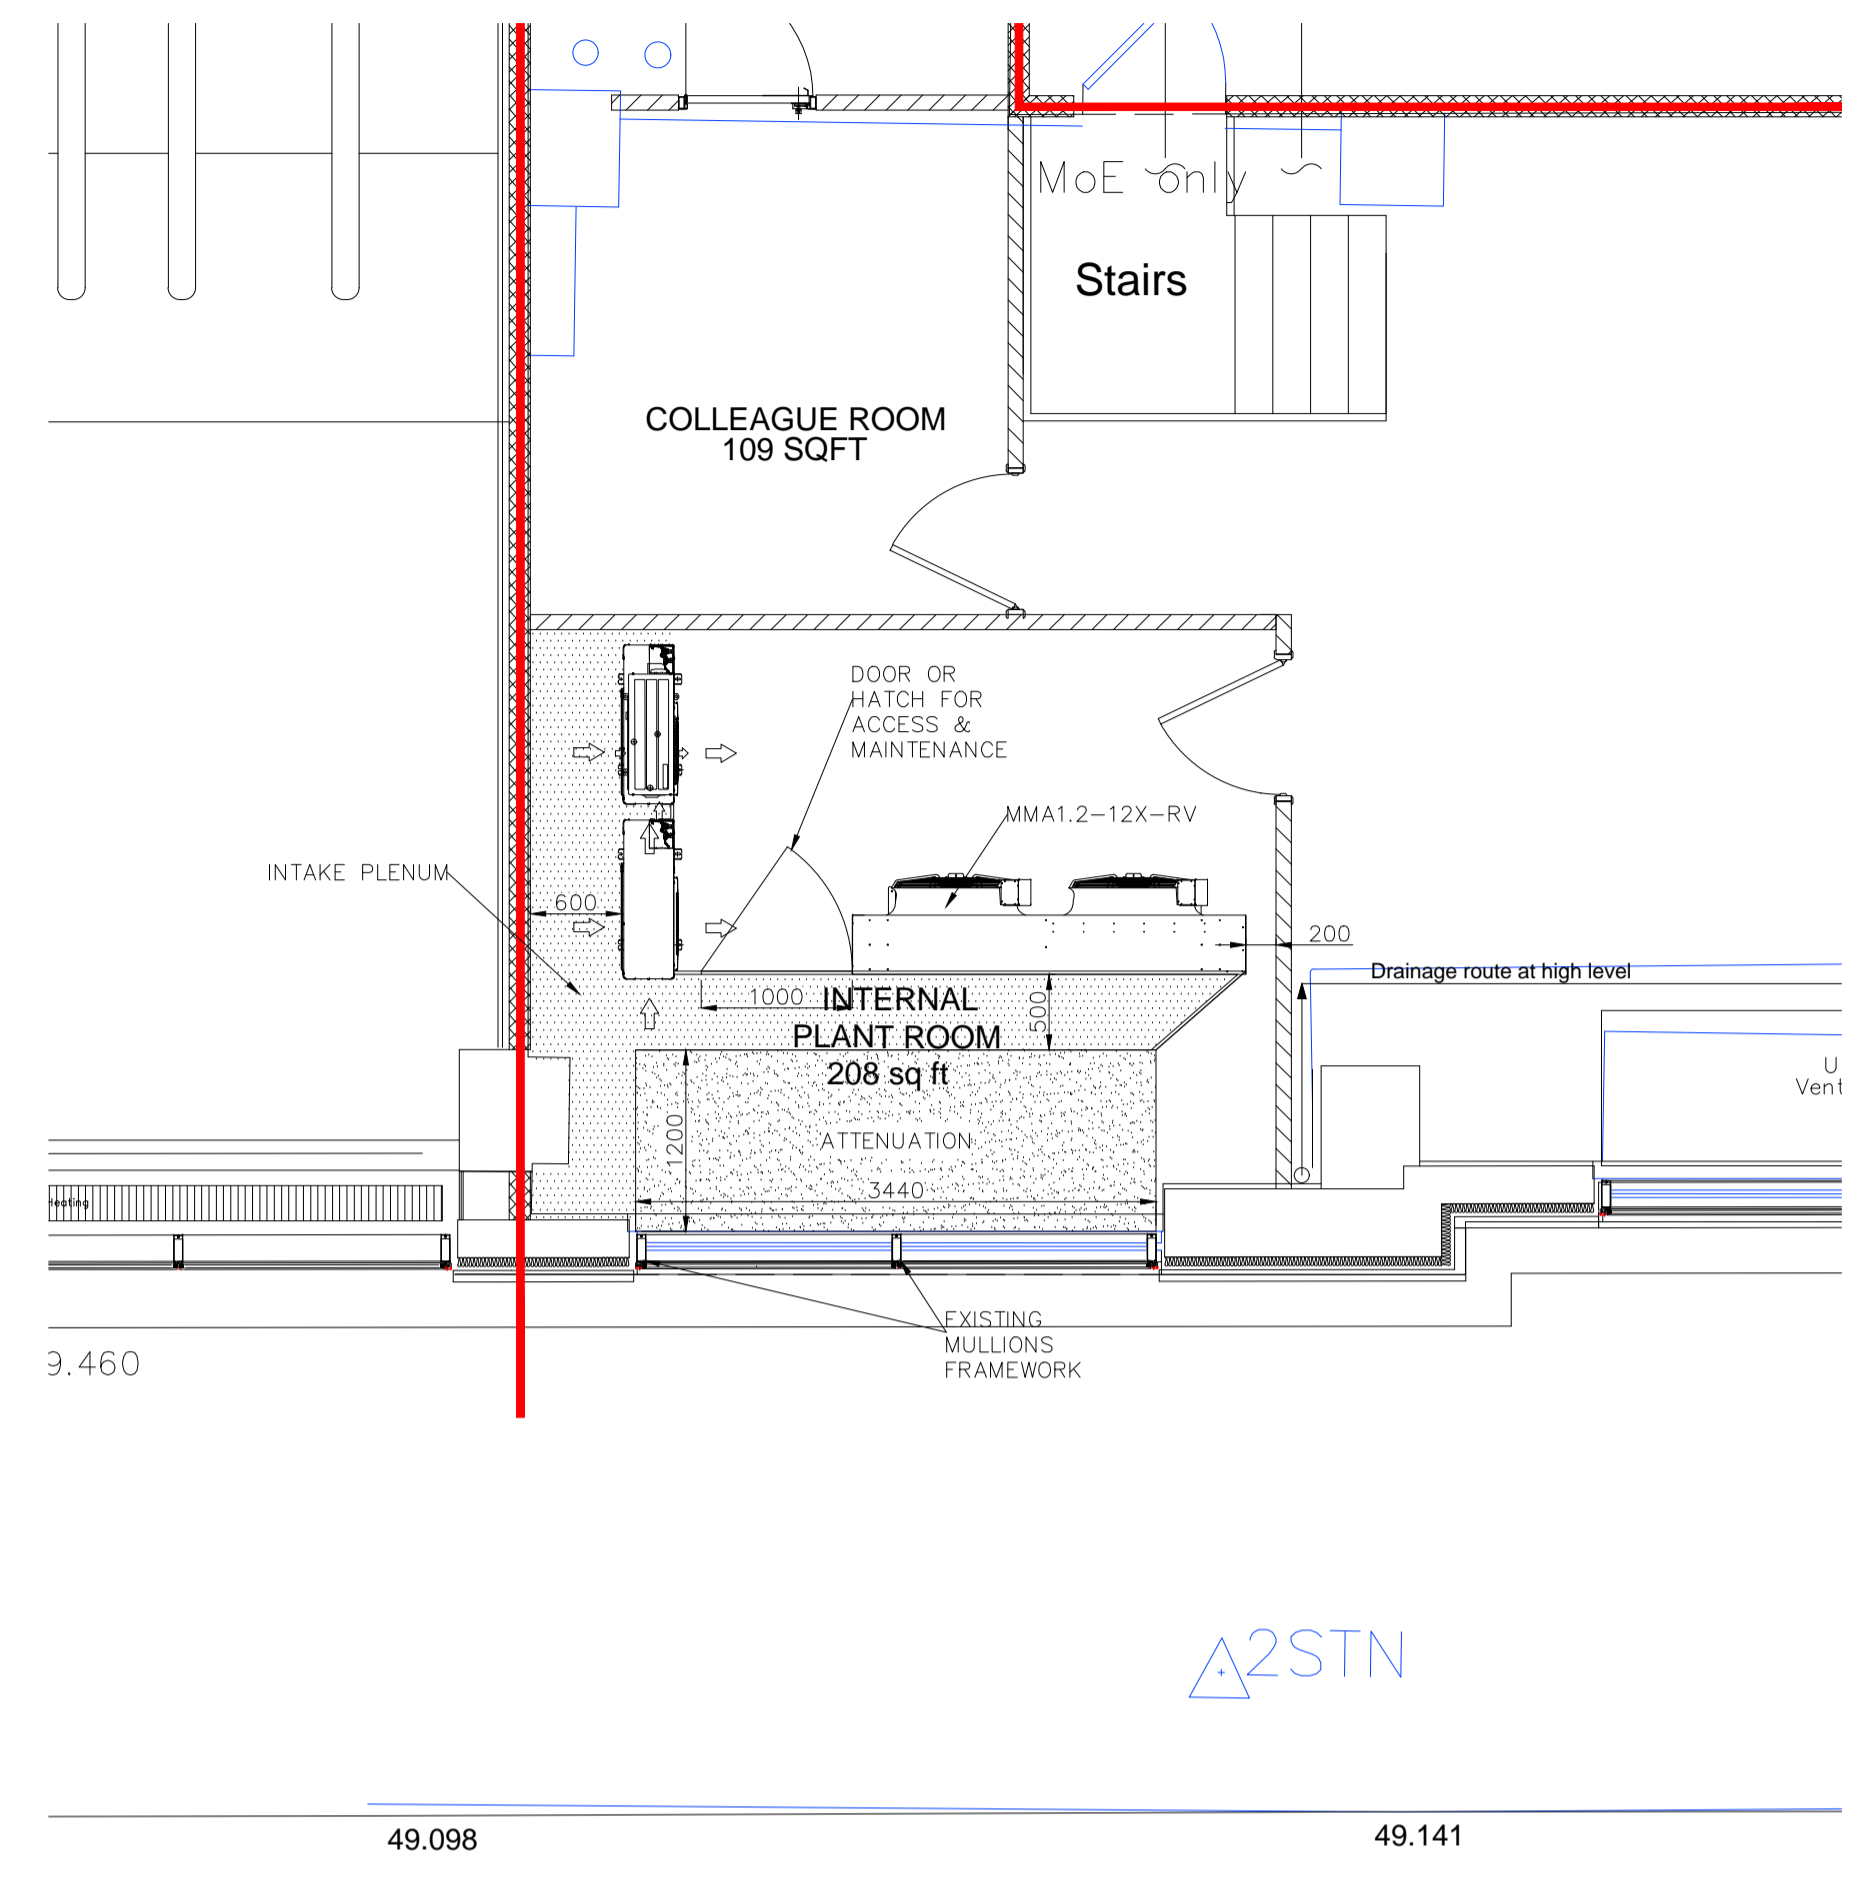

# PROPOSED GROUND FLOOR PLAN (Proposed Louvers on Elevations only)



A	First Issue	25.10.17	JC	GP
Revisions		Date	Drawn	Chkd

Client  
**TESCO express**  
 Tesco House,  
 Shire Park, Kestrel Way,  
 Welwyn Garden City,  
 AL7 1GA

Project  
 10 Bloomsbury Way  
 London  
 WC1A 2SL



**FACTOR 9 DESIGN**  
 4-6 Denbigh Mews  
 Pimlico  
 London  
 SW1V 2HQ  
 Phone 02078215650  
 Email:  
 email@factor9design.co.uk

Drawing Title Minor Works Plant Room Louvers (Sheet 2)	Status <b>PLANNING</b> Scale - unless otherwise stated 1:100 at A1 Drawing Number <b>16.041 /505</b>	Rev <b>A</b>
--	---	-----------------