

EXISTING SOUTH ELEVATION



PROPOSED SOUTH ELEVATION




SCALE BAR @ 1:100
0 1 2 3 4 5 6 7 8 9 10
METERS

PROPOSED TESCO ELEVATION


PROPOSED LOUVERS

SCALE BAR @ 1:100
0 1 2 3 4 5 6 7 8 9 10
METERS

BLOCK PLAN

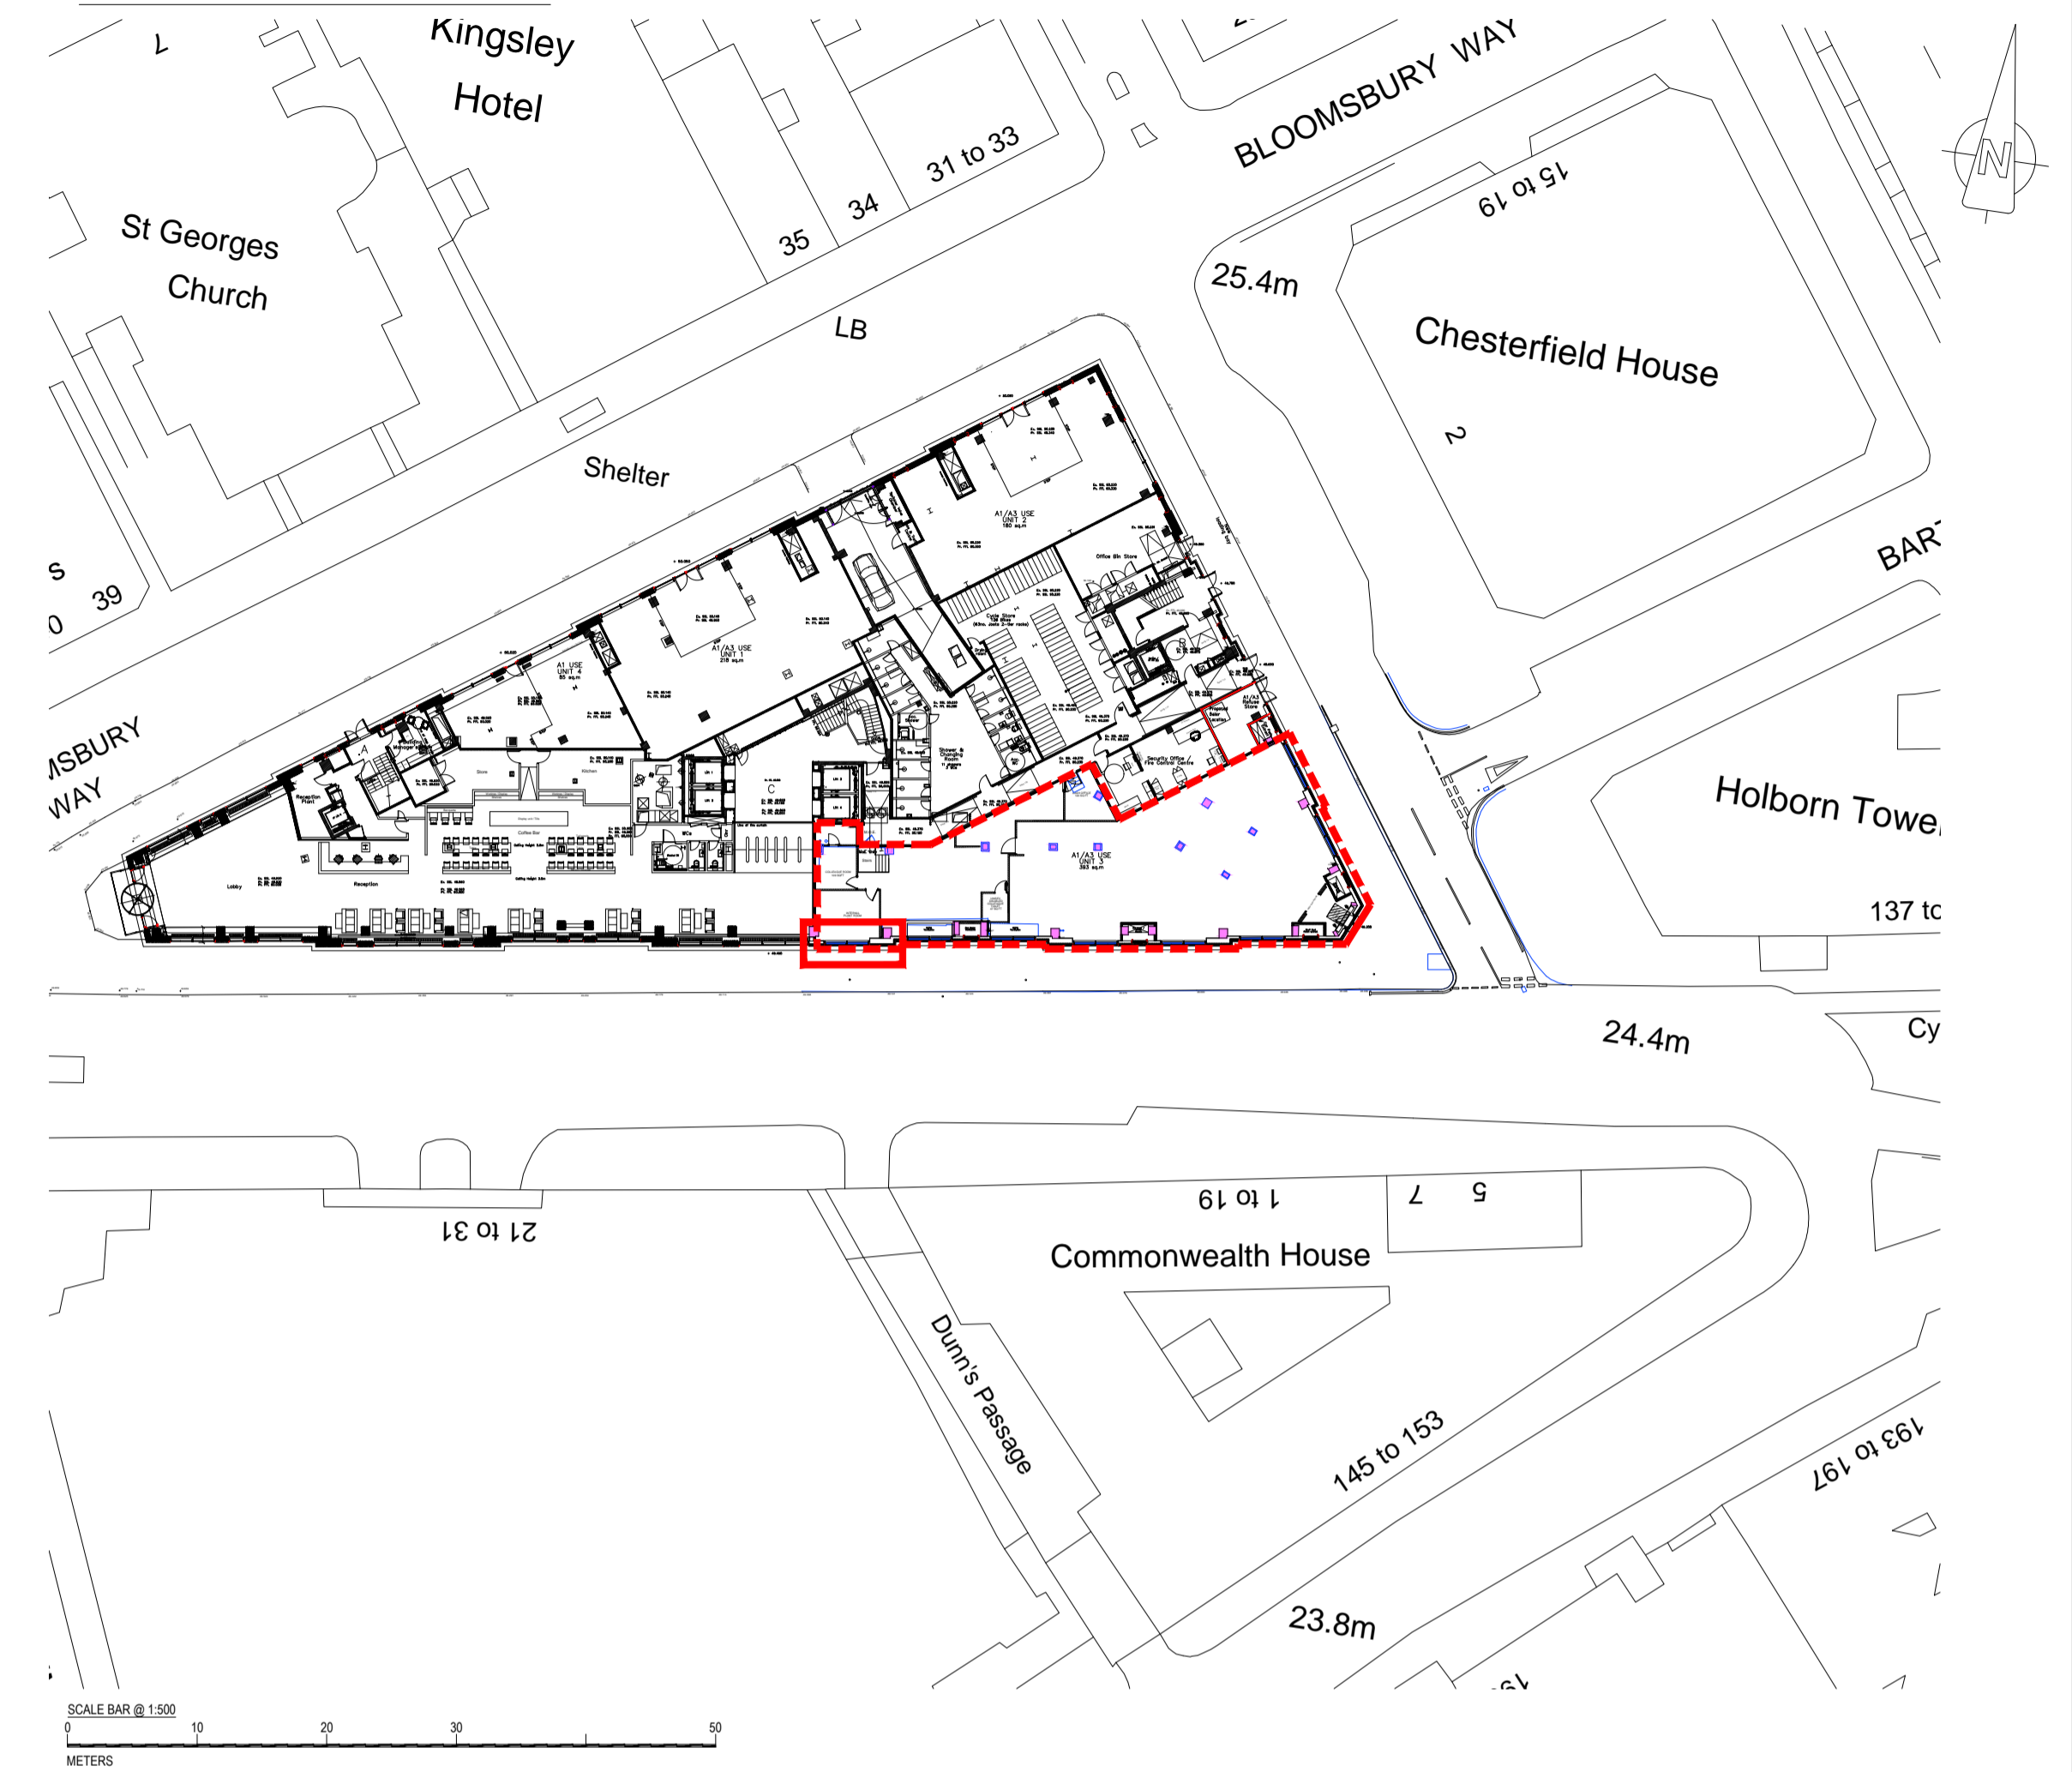

LOCATION PLAN

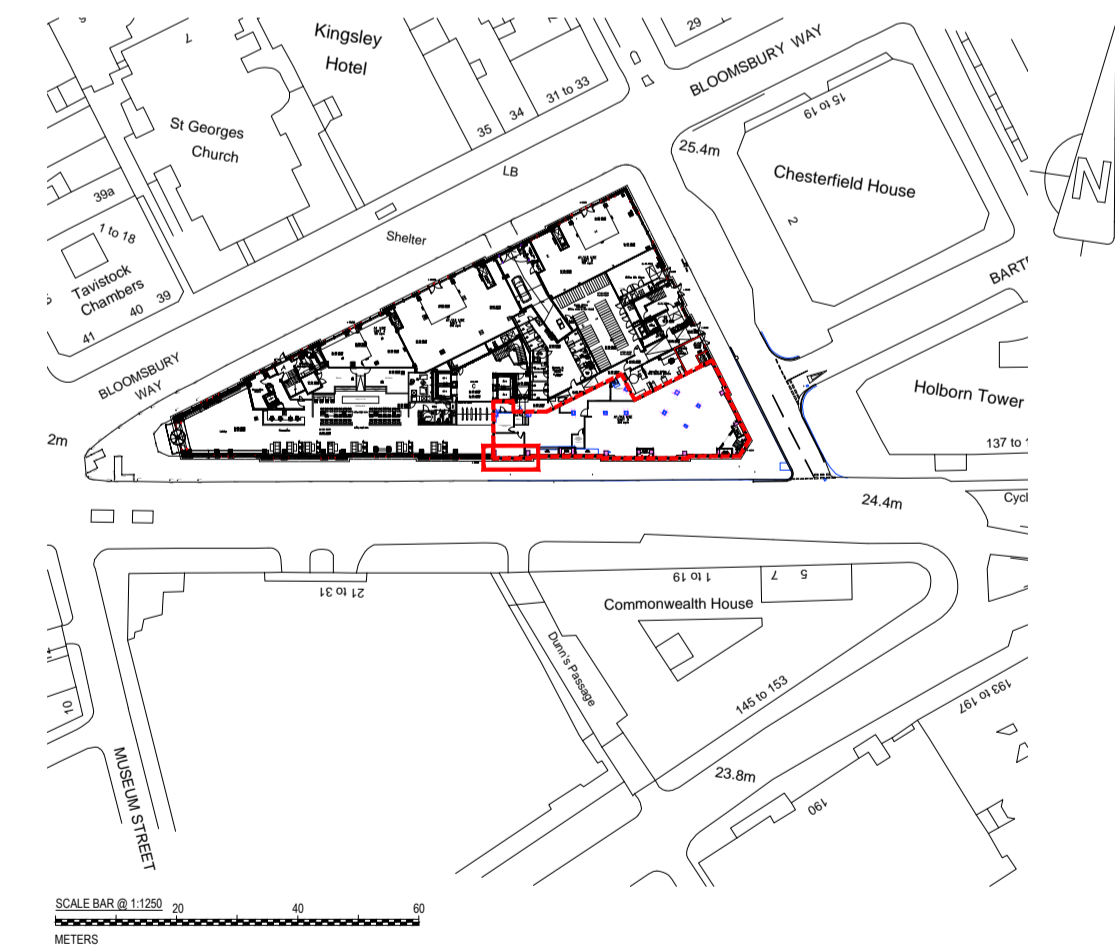

SIGNAGE SUBJECT TO SEPARATE APPLICATION

DOOR WIDENING SUBJECT TO SEPARATE APPLICATION

Revisions	Date	Drawn	Chk'd
A First Issue	25.10.17	JC	GP

Client
TESCO express
Tesco House,
Shire Park, Kestrel Way,
Welwyn Garden City,
AL7 1GA

Project
10 Bloomsbury Way
London
WC1A 2SL



FACTOR 9 DESIGN
4-6 Denbigh Mews
Pimlico
London
SW1V 2HQ
Phone 02078215650
Email :
email@factor9design.co.uk

Drawing Title	Status
Minor Works Plant Room Louver's (Sheet 1)	PLANNING
	Scale - unless otherwise stated 1:100 at A1
Drawing Number	Rev
16.041 / 500	A