



EXISTING GROUND FLOOR PLAN

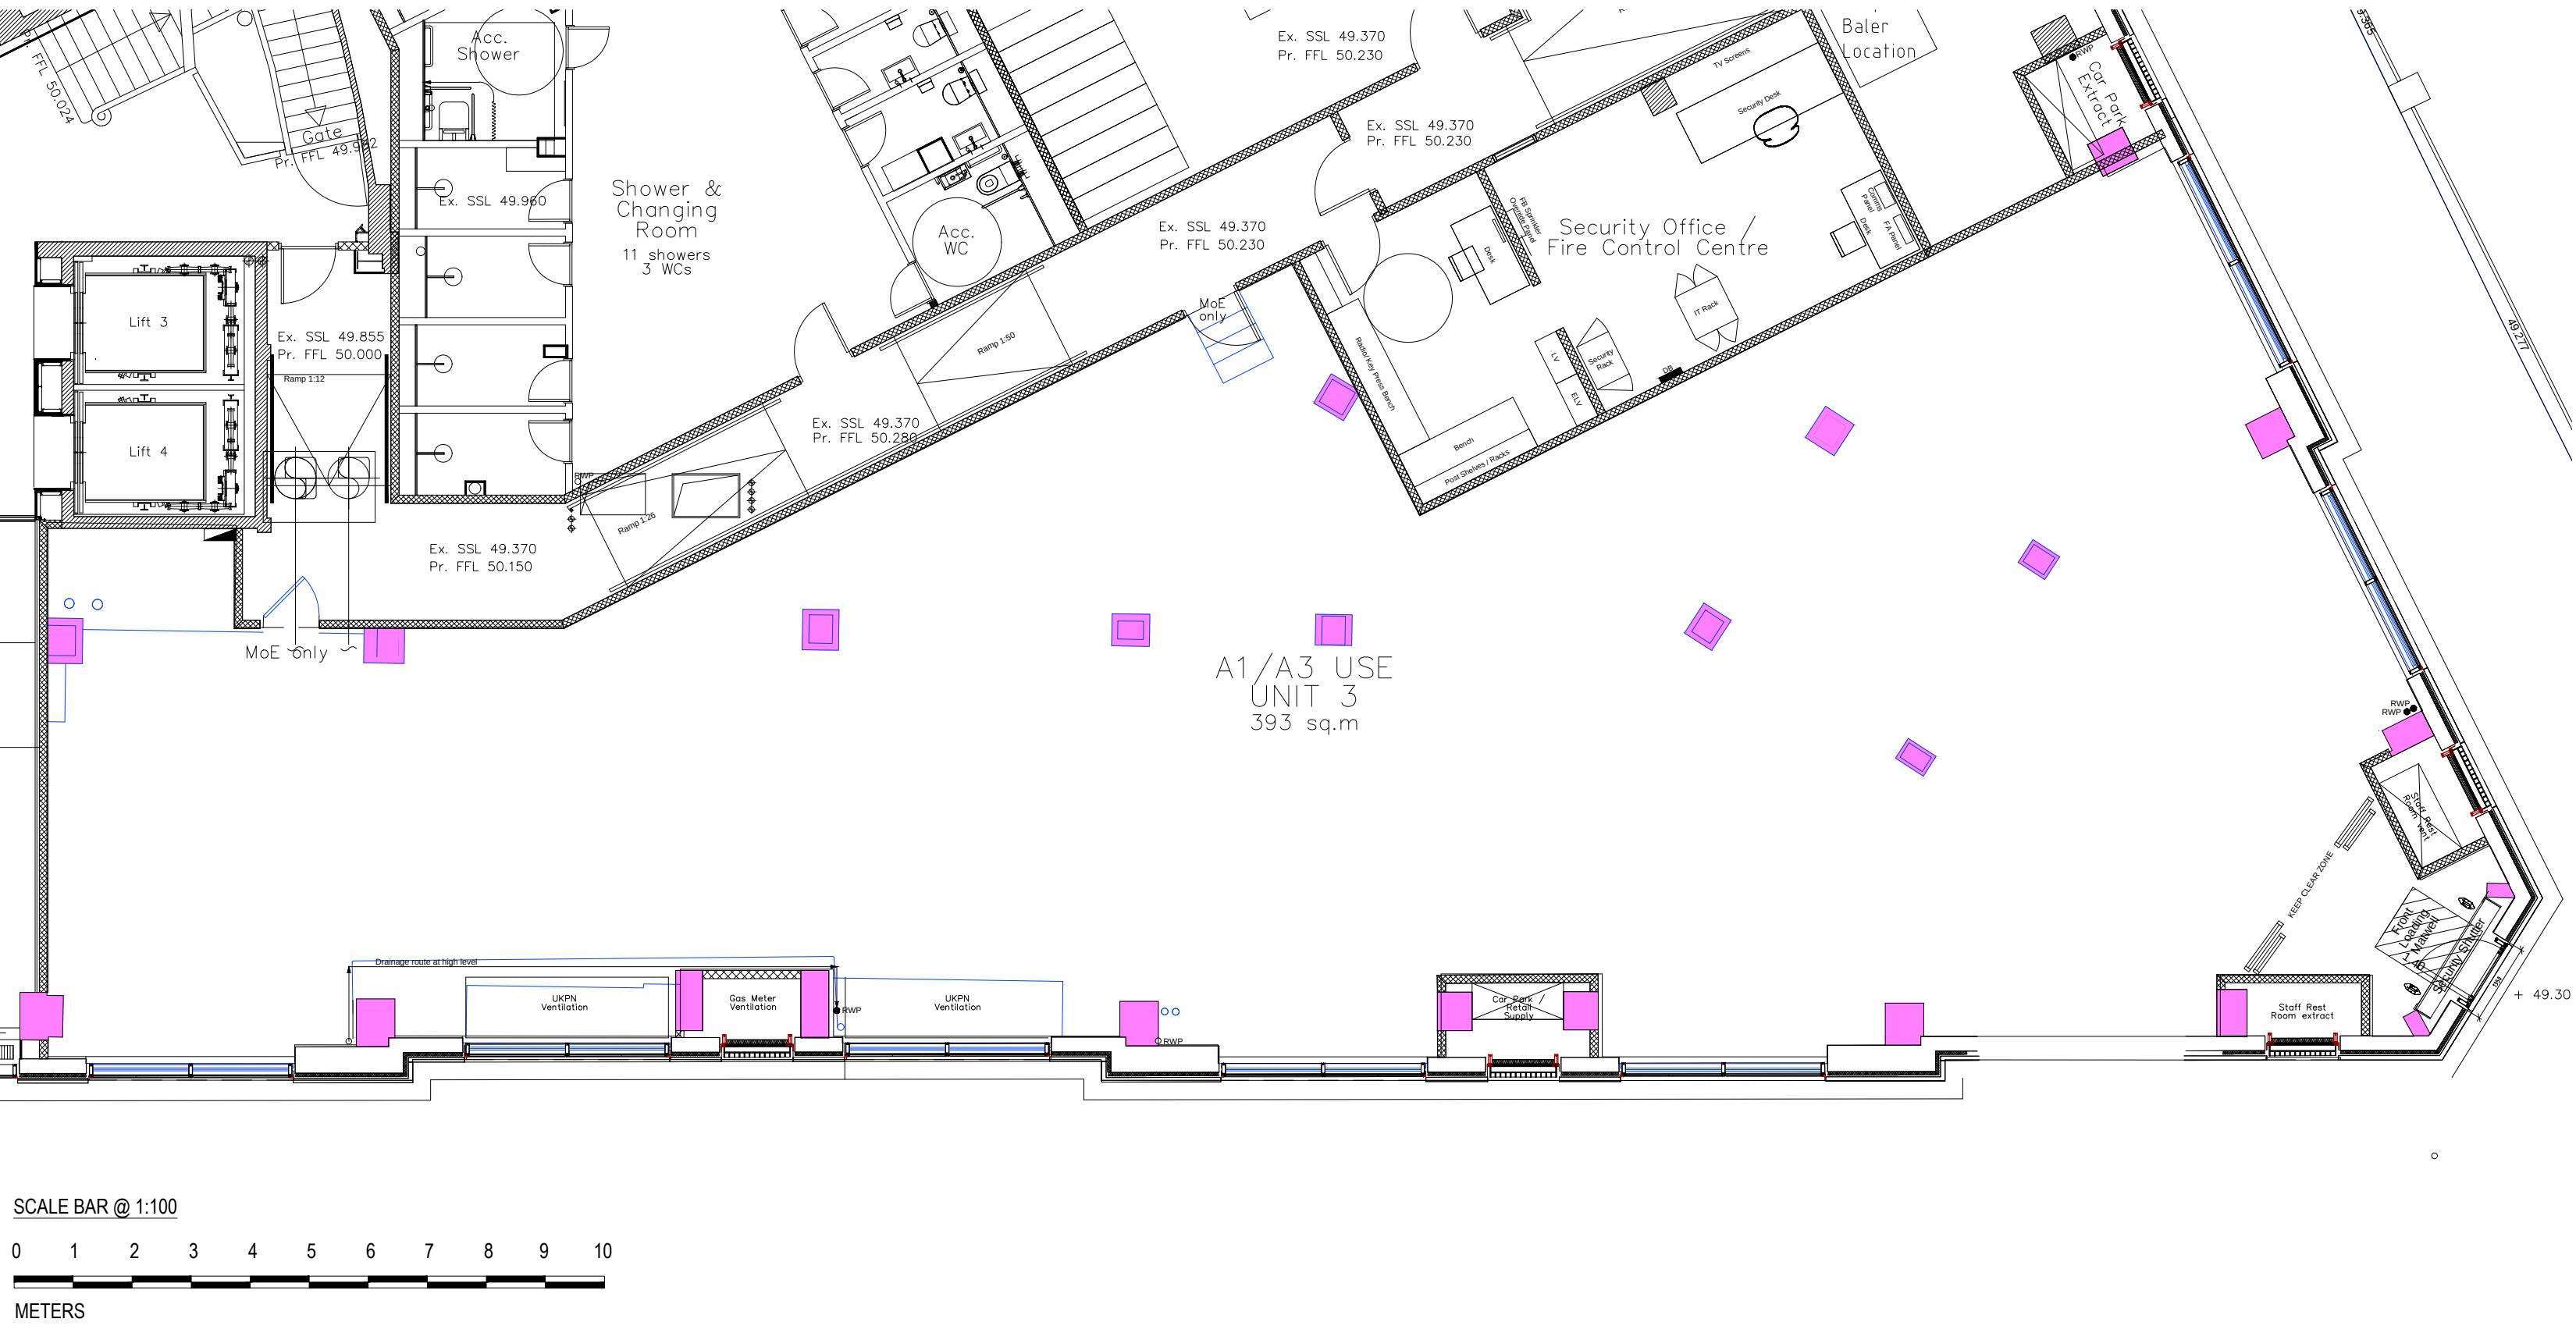


PROPOSED GROUND FLOOR PLAN (Proposed Signage on Elevations only)

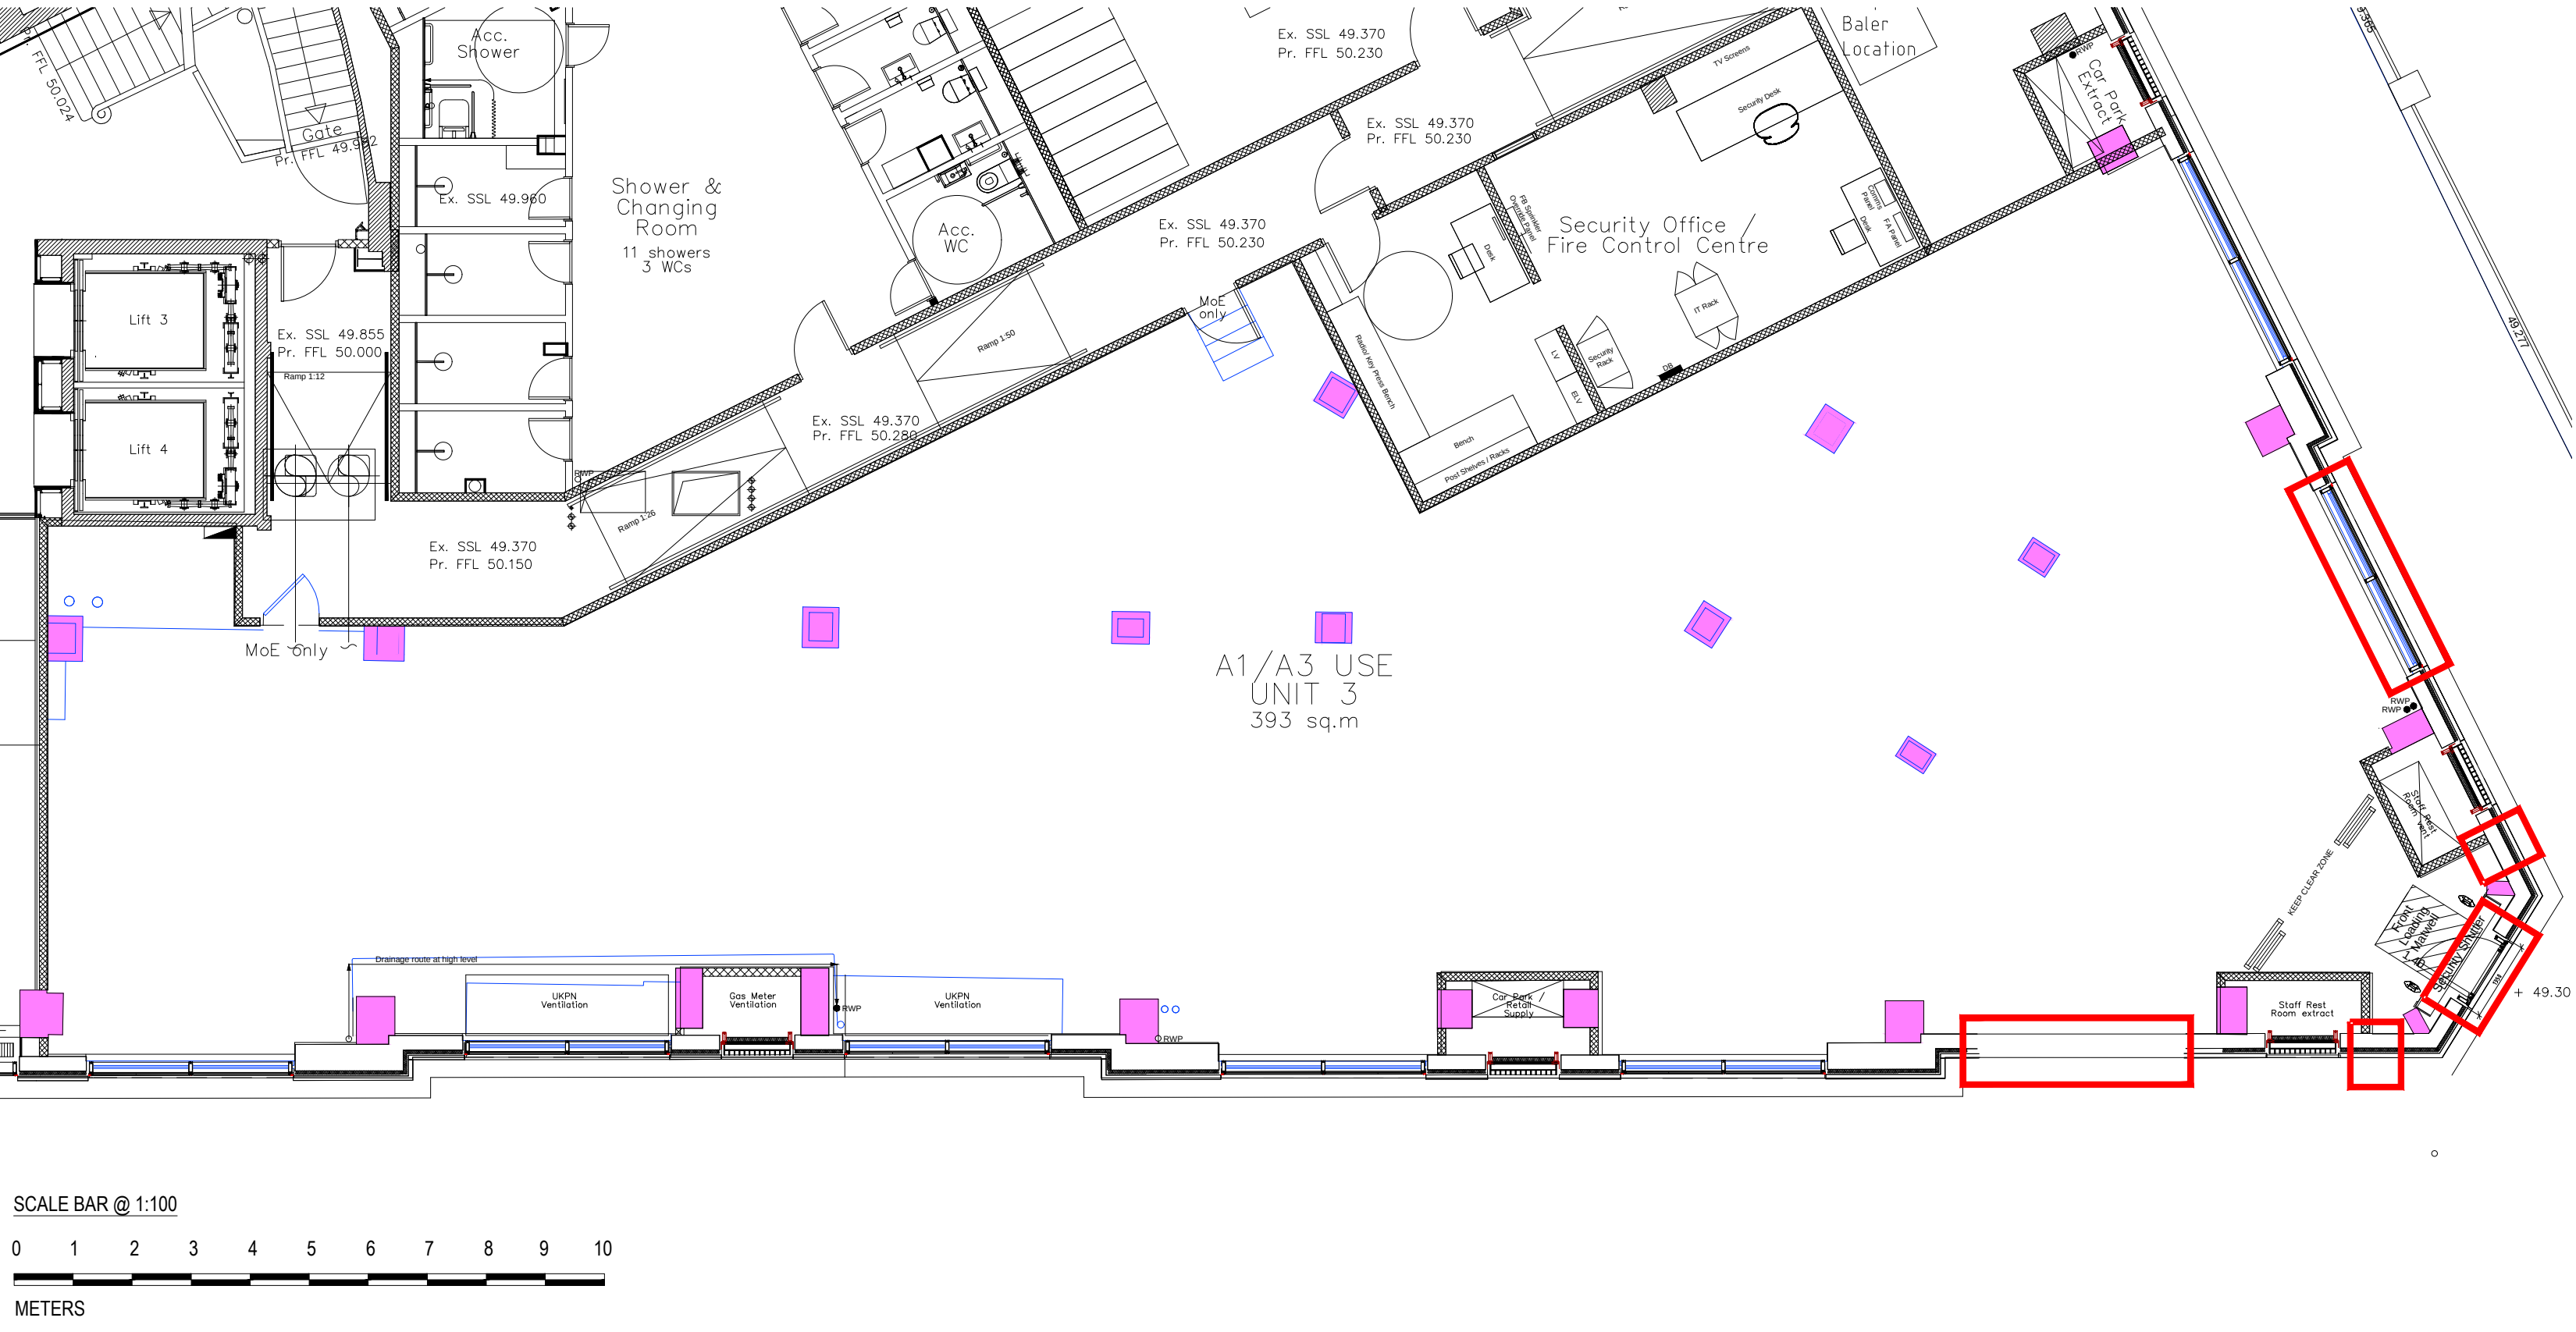


BLOCK PLAN



LOCATION PLAN

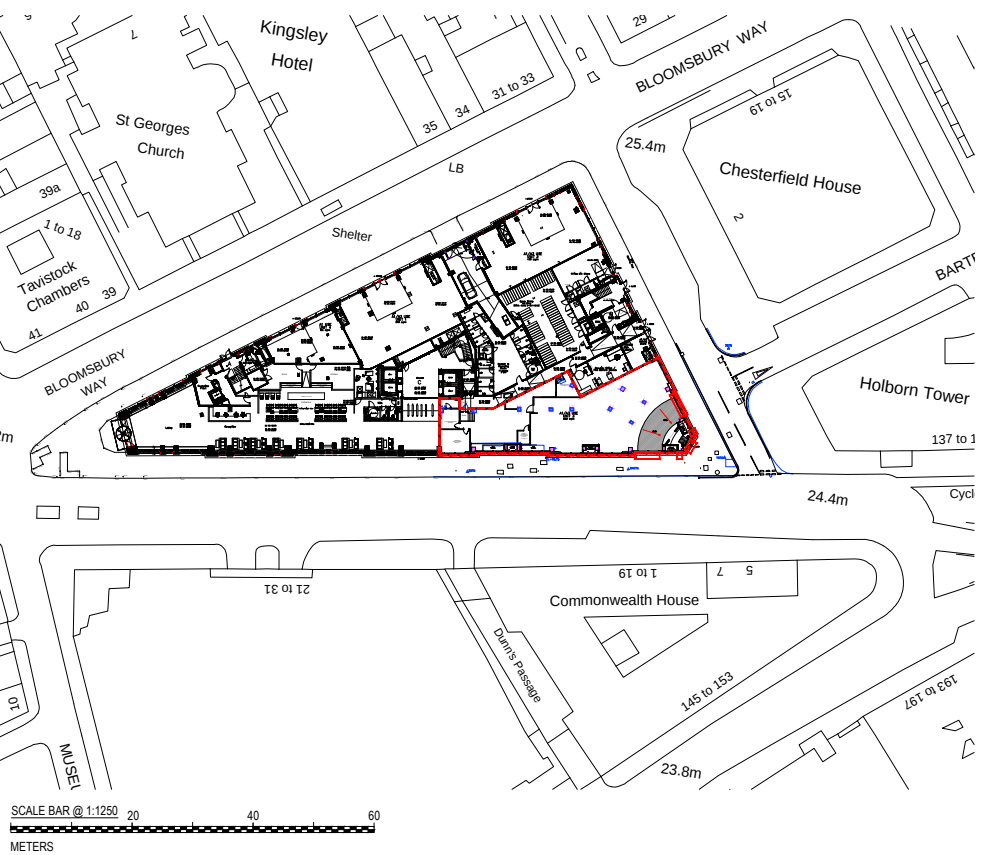

PROPOSED SIGNAGE DETAILS

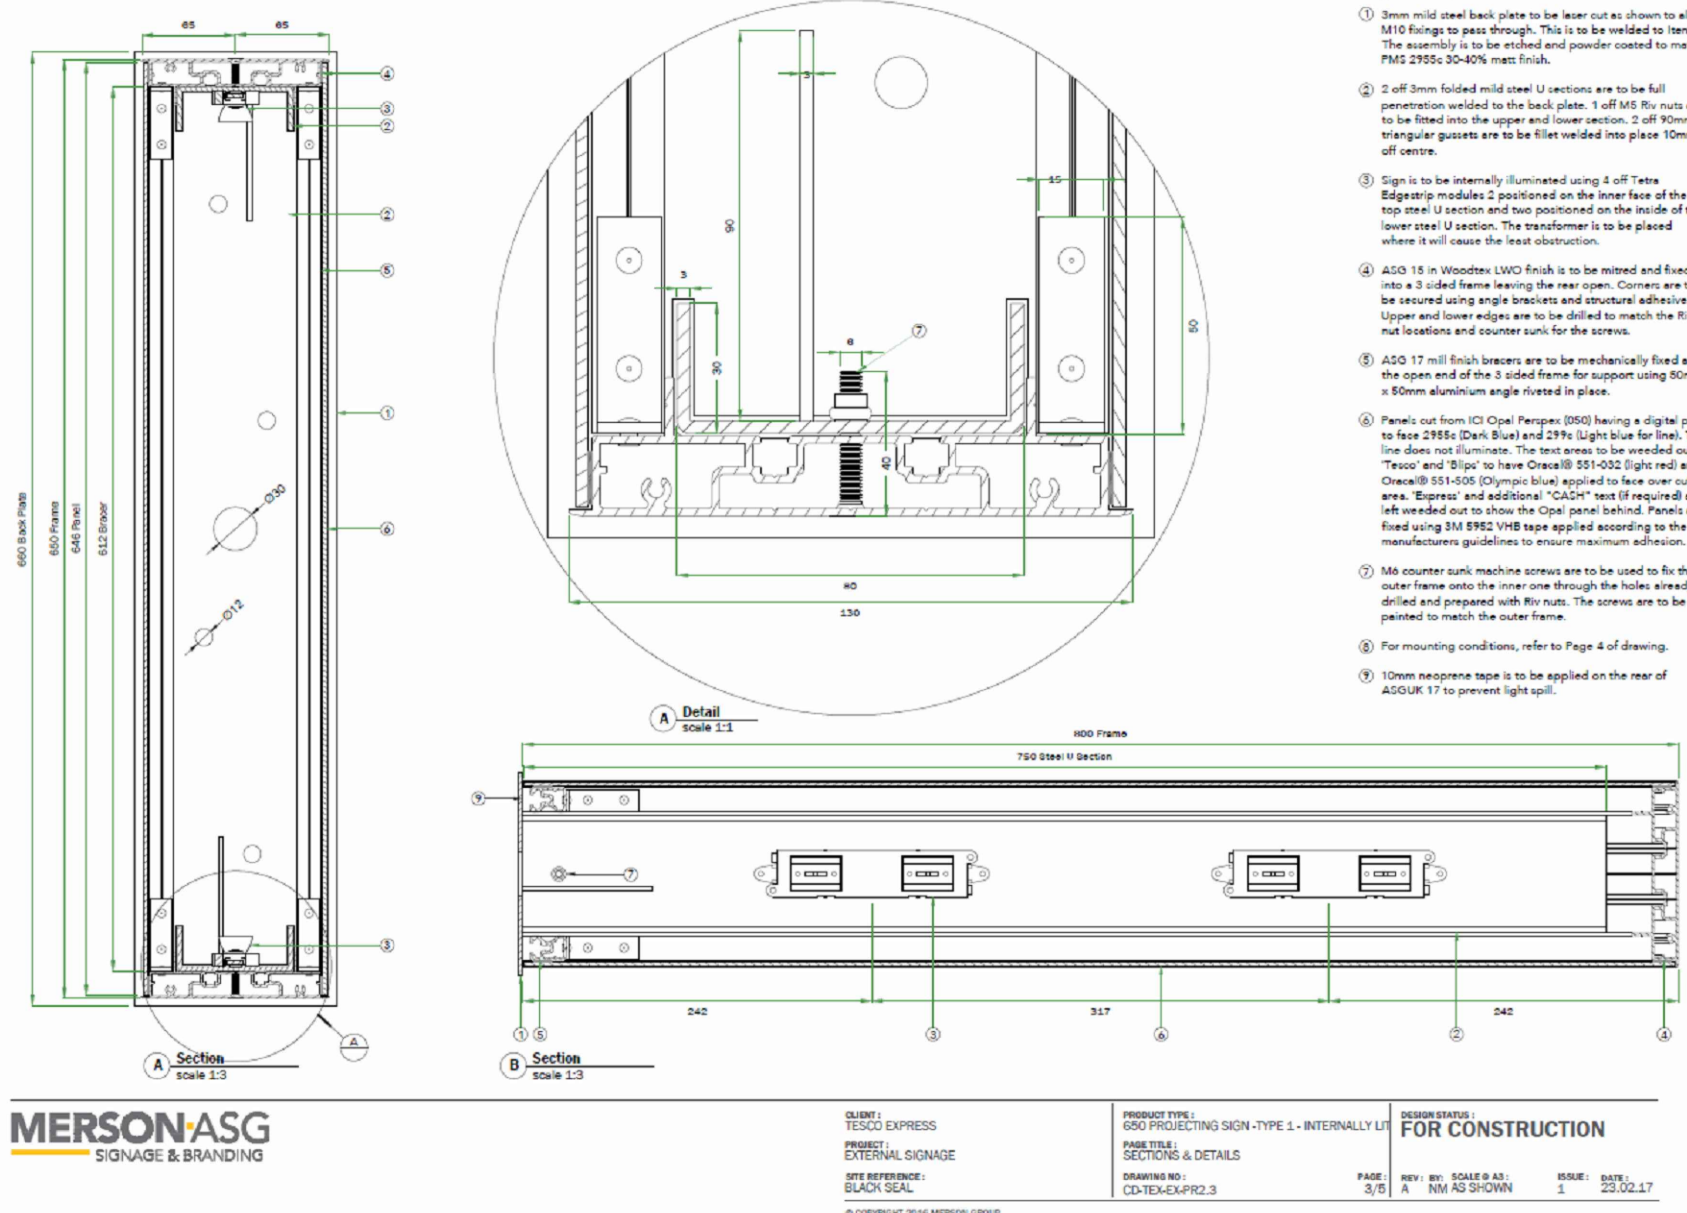

A	First Issue	25.10.17	JC	GP
Revisions		Date	Drawn	Chk'd

Client
TESCO express
Tesco House,
Shire Park, Kestrel Way,
Welwyn Garden City,
AL7 1GA

Project
10 Bloomsbury Way

London

WC1A 2SL



FACTOR 9 DESIGN
4-6 Denbigh Mews
Pimlico
London
SW1V 2HQ
Phone 02078215650
Email :
email@factor9design.co.uk

Drawing Title Minor Works Signage (Sheet 2)	Status PLANNING Scale - unless otherwise stated 1:100 at A1 Drawing Number 16.041 /515	Rev A
---	---	----------