


OWNER:
 IRINA JOHNSTONE
 3 HIGHGATE HIGH STREET
 FLAT 3 - LONDON N6 6BA
 TEL: 075961 36066

DESIGN ARCHITECT:
 2 / 4 / 8 WORKSHOP LTD.
 218 ARCHWAY ROAD
 LONDON, N6 5AX - UK
 P + (44) 0208 340 6383
 M + (44) 07535 970 242
 E - office@248work.com
 W - www.248work.com

NEW WINDOWS & SKYLIGHTS

3 HIGHGATE HIGH STREET - FLAT 2 & 3
 HIGHGATE, LONDON, N6 5JR - UK

DRAWING LIST:		
ARCHITECTURAL		
No.	Date	Description
A0.00		PROPERTY LOCATION & DRAWING LIST
A1.00		EXISTING FLOOR PLANS
A1.01		EXISTING ELEVATIONS
A2.00		NEW 2ND & 3RD FLOOR PLANS
A2.01		NEW ROOF FLOOR PLAN
A3.00		NORTH BUILDING ELEVATION
A3.01		NORTH & EAST BUILDING ELEVATIONS
A4.00		SITE PHOTOS
		PRE-PLANNING SET

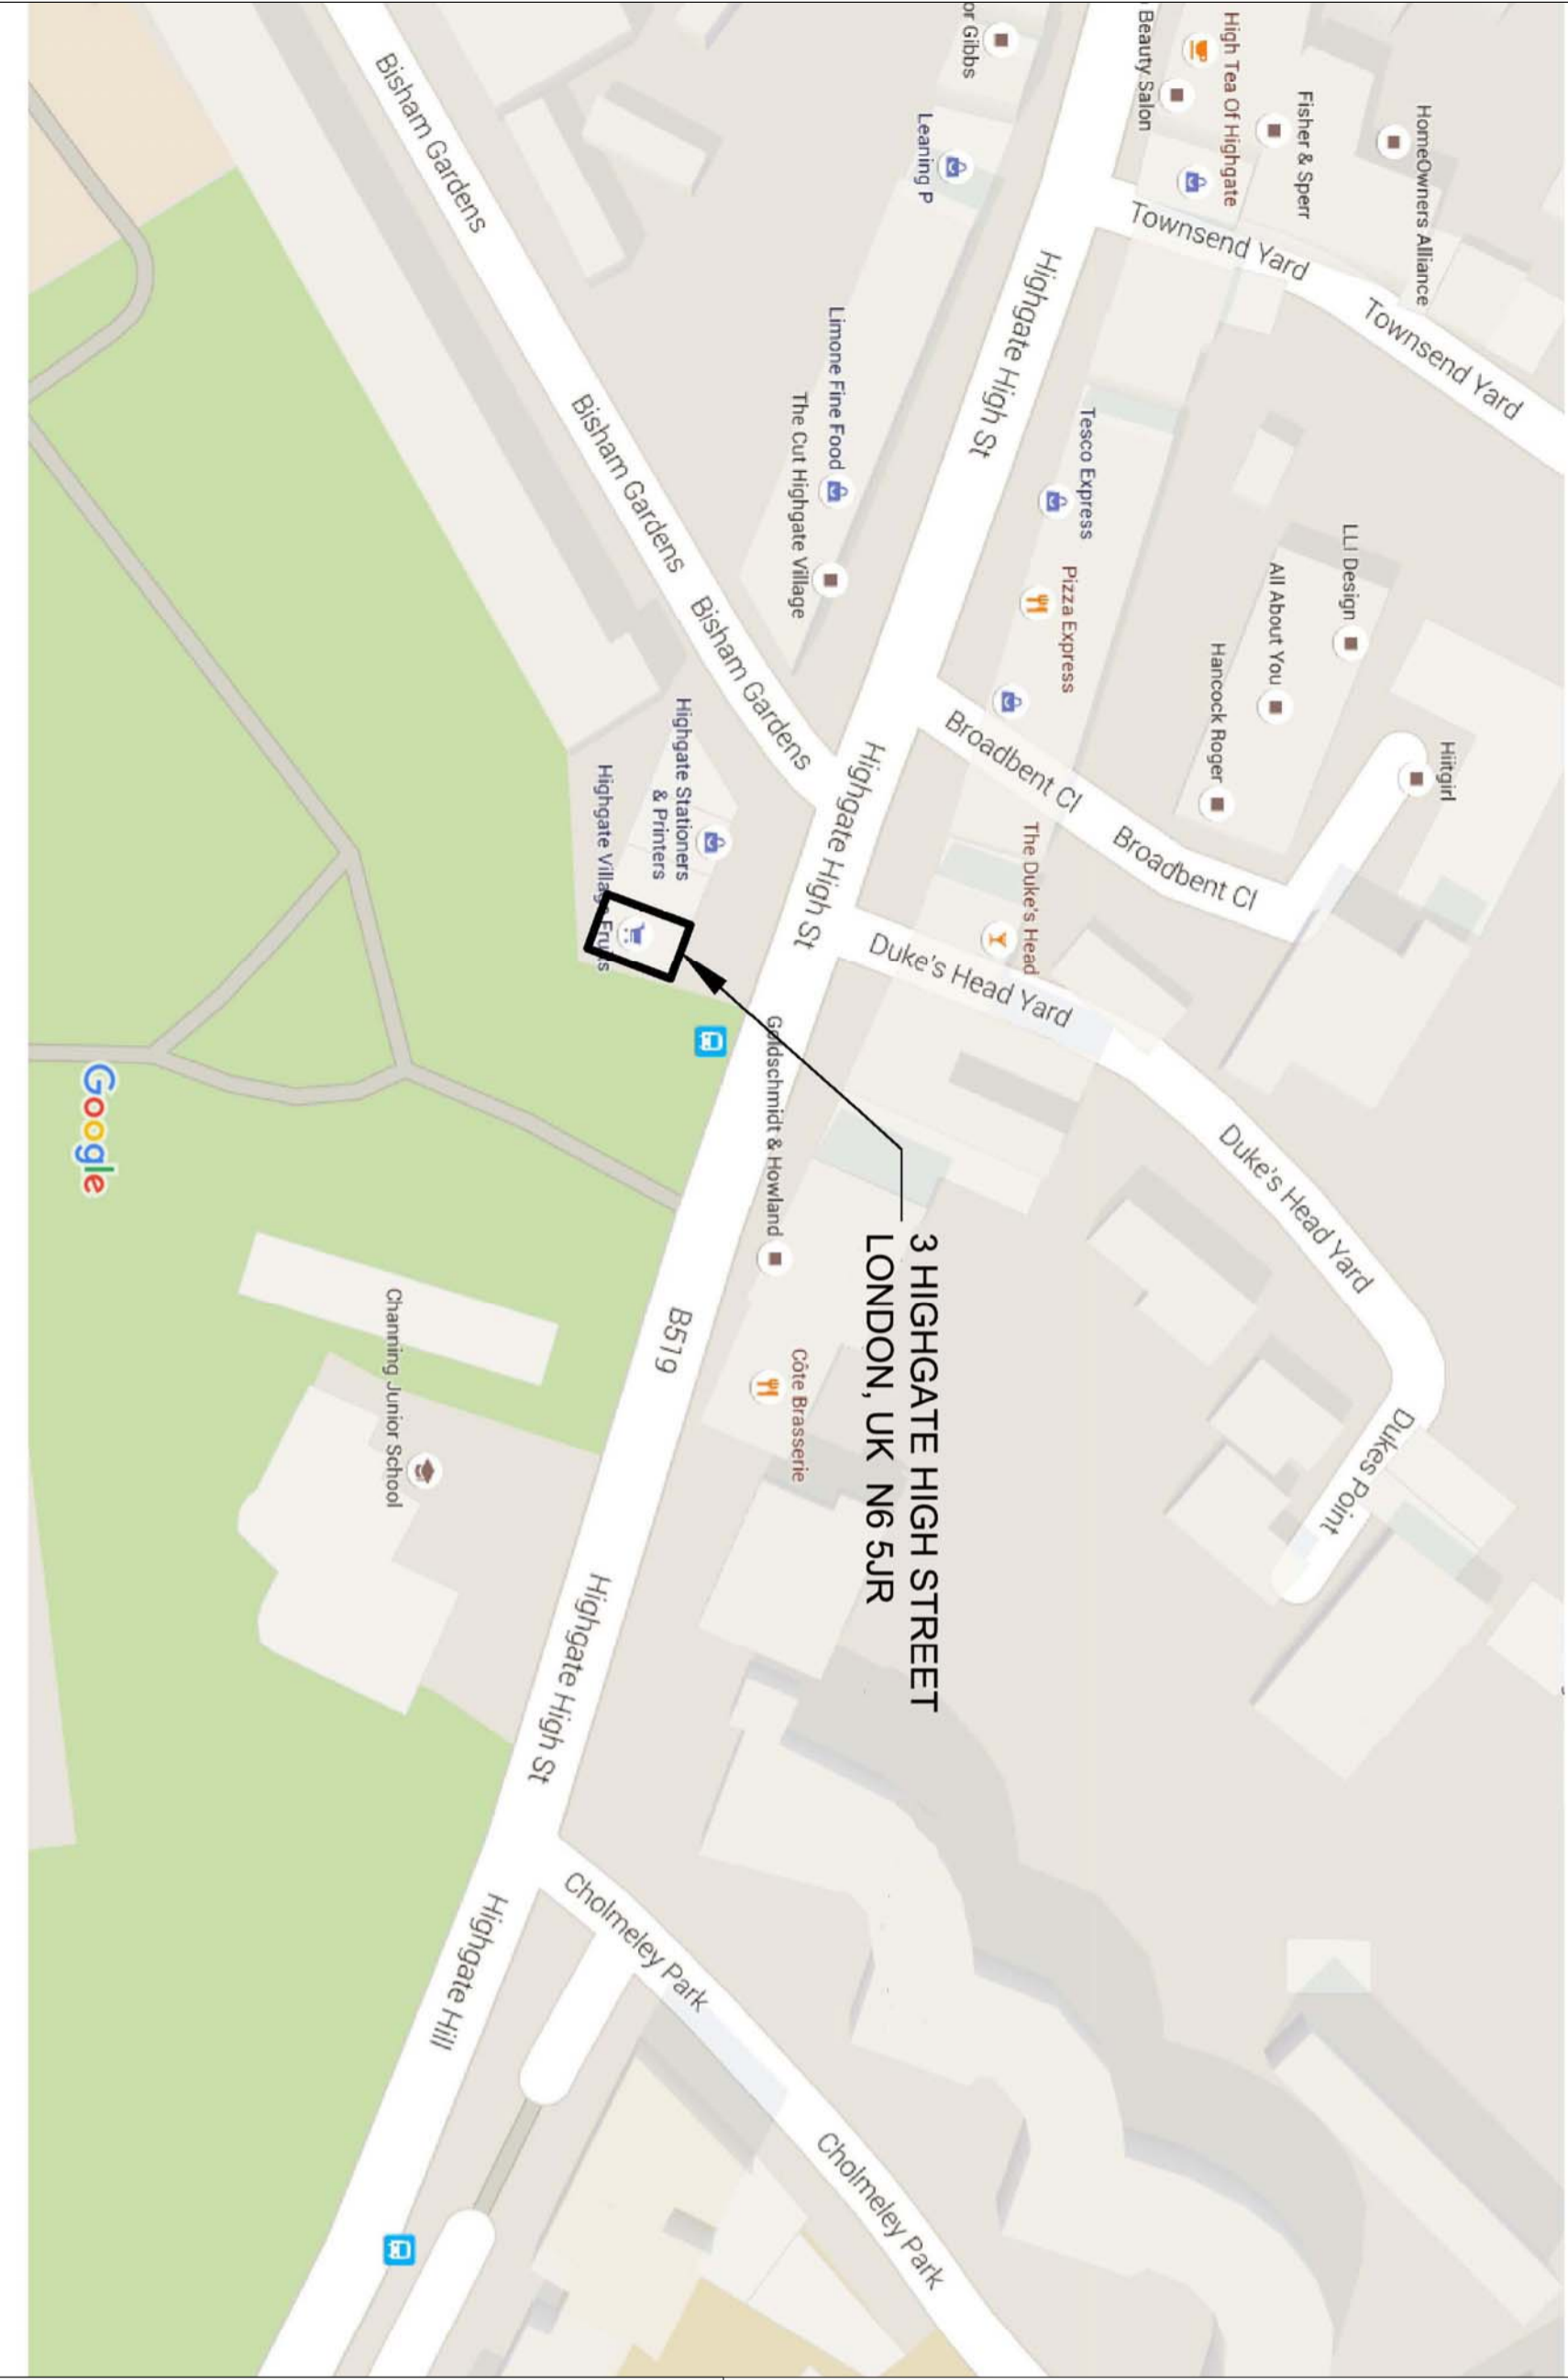

1 PROPERTY LOCATION MAP

ISSUES

No.	Date	Description

FILE INFORMATION

Filename: HOUSE_EXTENSION
 Drawn: RS
 Checked: ER
 Date: 20-09-2017
 Doc # 1607-145

SCALE: AS NOTED

DRAWING TITLE
 PROPERTY LOCATION MAP
 DRAWINGS LIST

SHEET NUMBER
A0.00