




EXISTING THIRD FLOOR PLAN

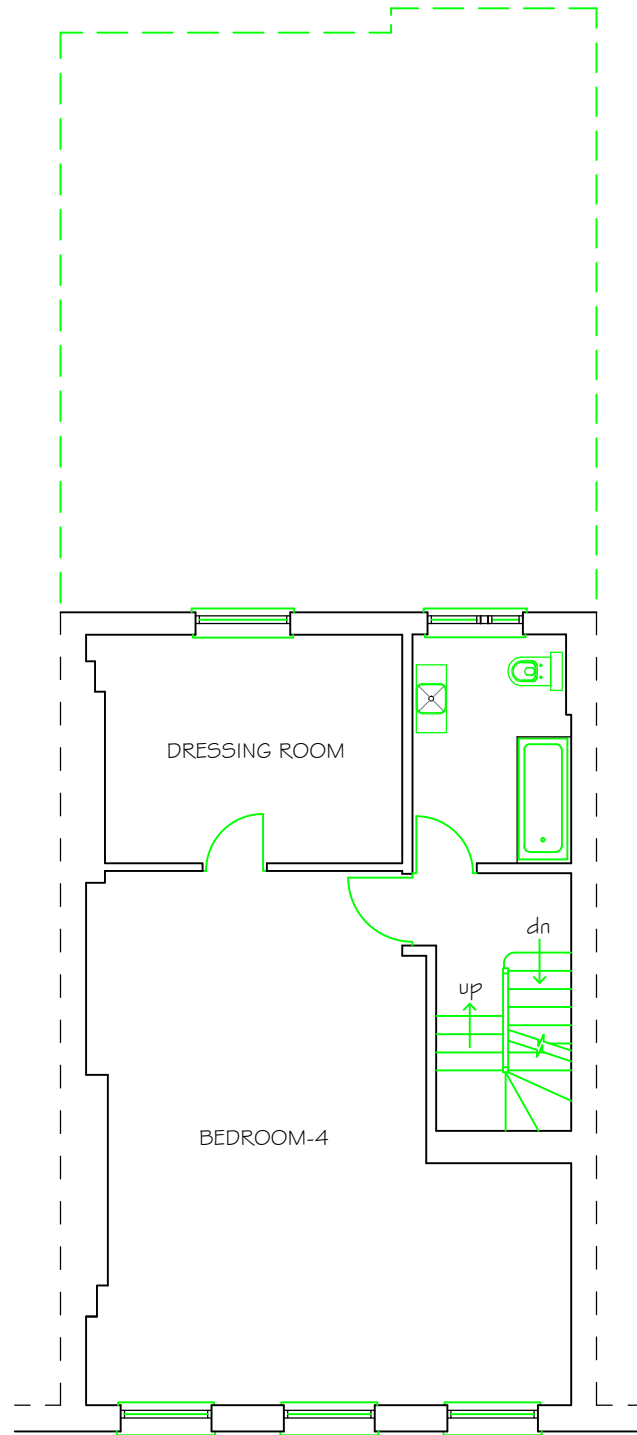

PROPOSED THIRD FLOOR PLAN

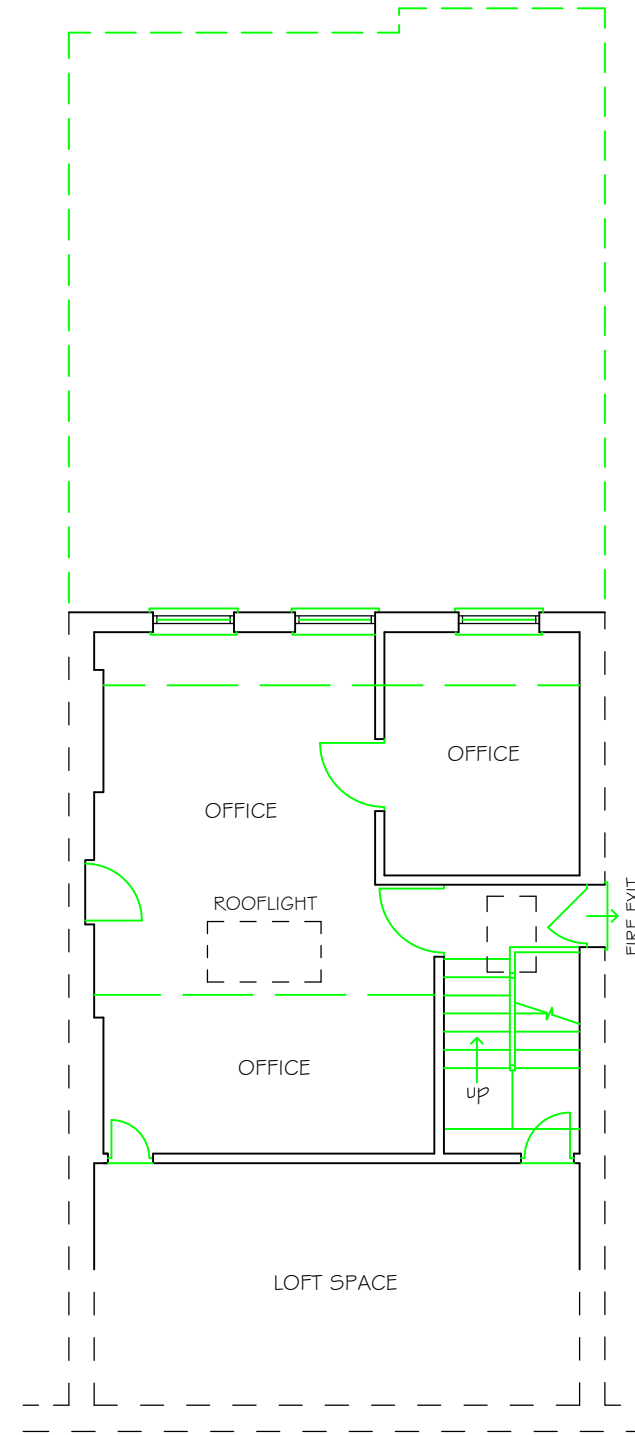

EXISTING FOURTH FLOOR PLAN

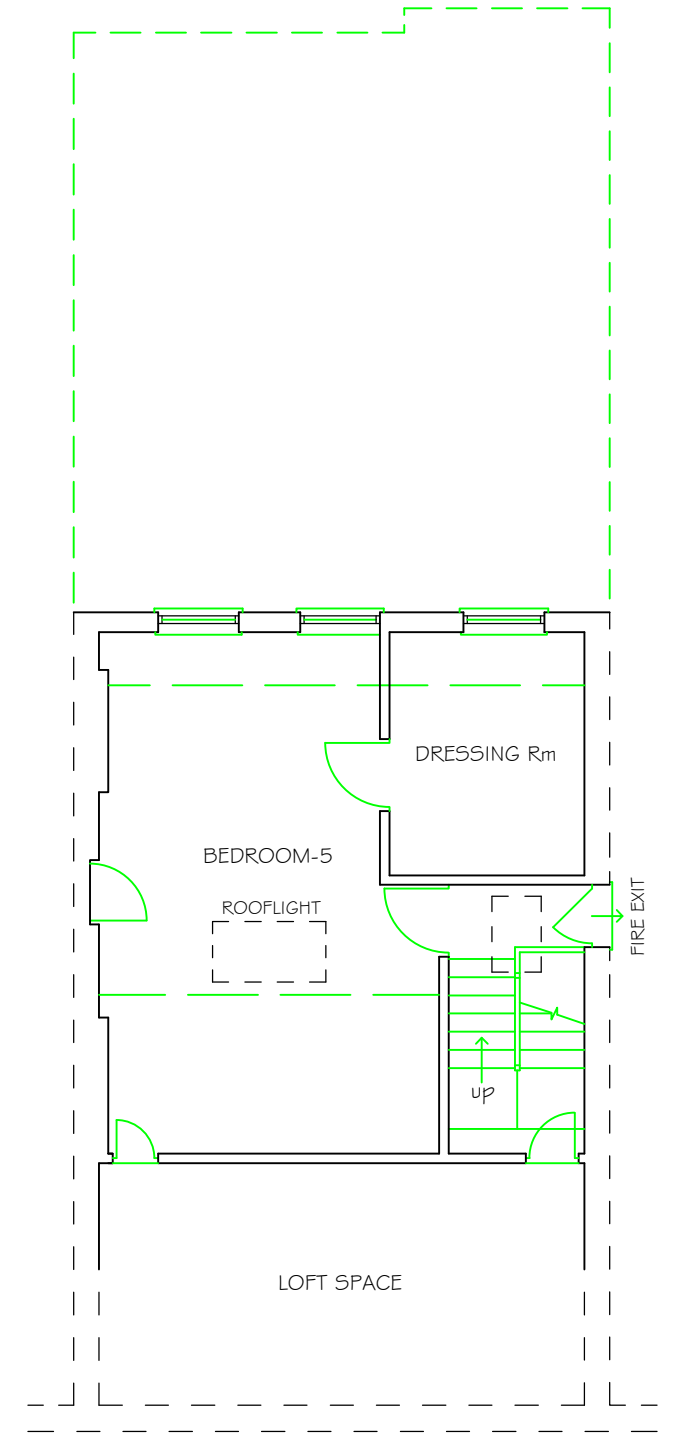

PROPOSED FOURTH FLOOR PLAN

NOTES:
All dimensions must be checked on site.

This drawing has been prepared for the Planning Approval only.

This drawing is to be read in conjunction with Drawing. Nos. 01 to 03.

RIVISION:
NOV-17 Proposed Floor Plans Layout Altered. A
DEC-17 Proposed Floor Plans Layout Amended. B



Ateliers Consulting Limited.
vinodpansuria@hotmail.com
Phone: 07402 826867.

PROJECT: 12 JOHN STREET, LONDON WC1N 2EB	
DRAWING: THIRD & FOURTH FLOOR PLANS.	
DATE: SEPTEMBER 2017	SCALE: 1:100 @ A3.
DRAWING NO: 12JhS01/17/03B.	