


400
ELE

301
BB

401
ELE

300
AA

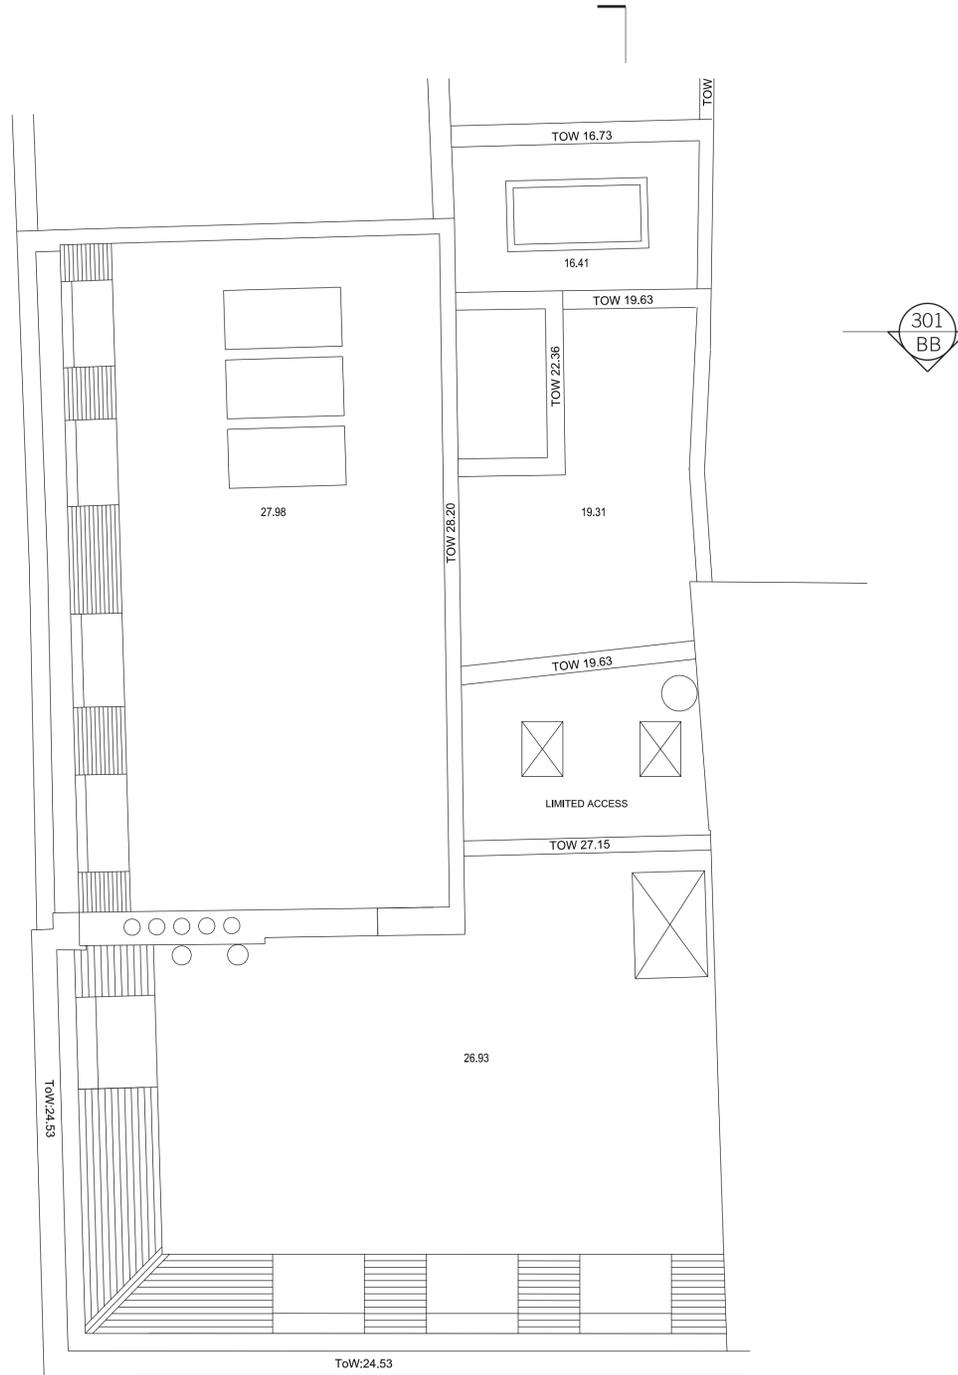

01: PROPOSED ROOF PLAN
SCALE 1:50

| REV. | DATE | REASON FOR ISSUE | CHK. BY |
|------|----------|--|---------|
| B | 22.11.17 | WC EXTENSIONS REMOVED FROM FOURTH AND FIFTH FLOORS | AT |
| A | 03.08.17 | DESIGN REVISION | AT |

MSA
MATTHEW SPRINGETT ASSOCIATES Ltd.
70 HATTON GARDEN
LONDON EC1N 8JT
T+44 (0)20 7692 5950
F+44 (0)20 7692 5951

CLIENT
PEARL AND COUTTS

PROJECT
22-23 ST. CROSS STREET

TITLE
GENERAL ARRANGEMENT
PROPOSED ROOF PLAN

| DATE | JOB NO. | DRAWN BY | PURPOSE |
|------------|---------|----------|---------|
| 17.07.17 | 142 | AT | P |
| SCALE @ A1 | NUMBER | REV. | |
| 1:50 | 142-216 | B | |

