


FRESSON AND TEE

6th Floor Queens House
55-56 Lincoln's Inn Fields
LONDON WC2A 3LJ

020 7391 7100 www.fandt.com

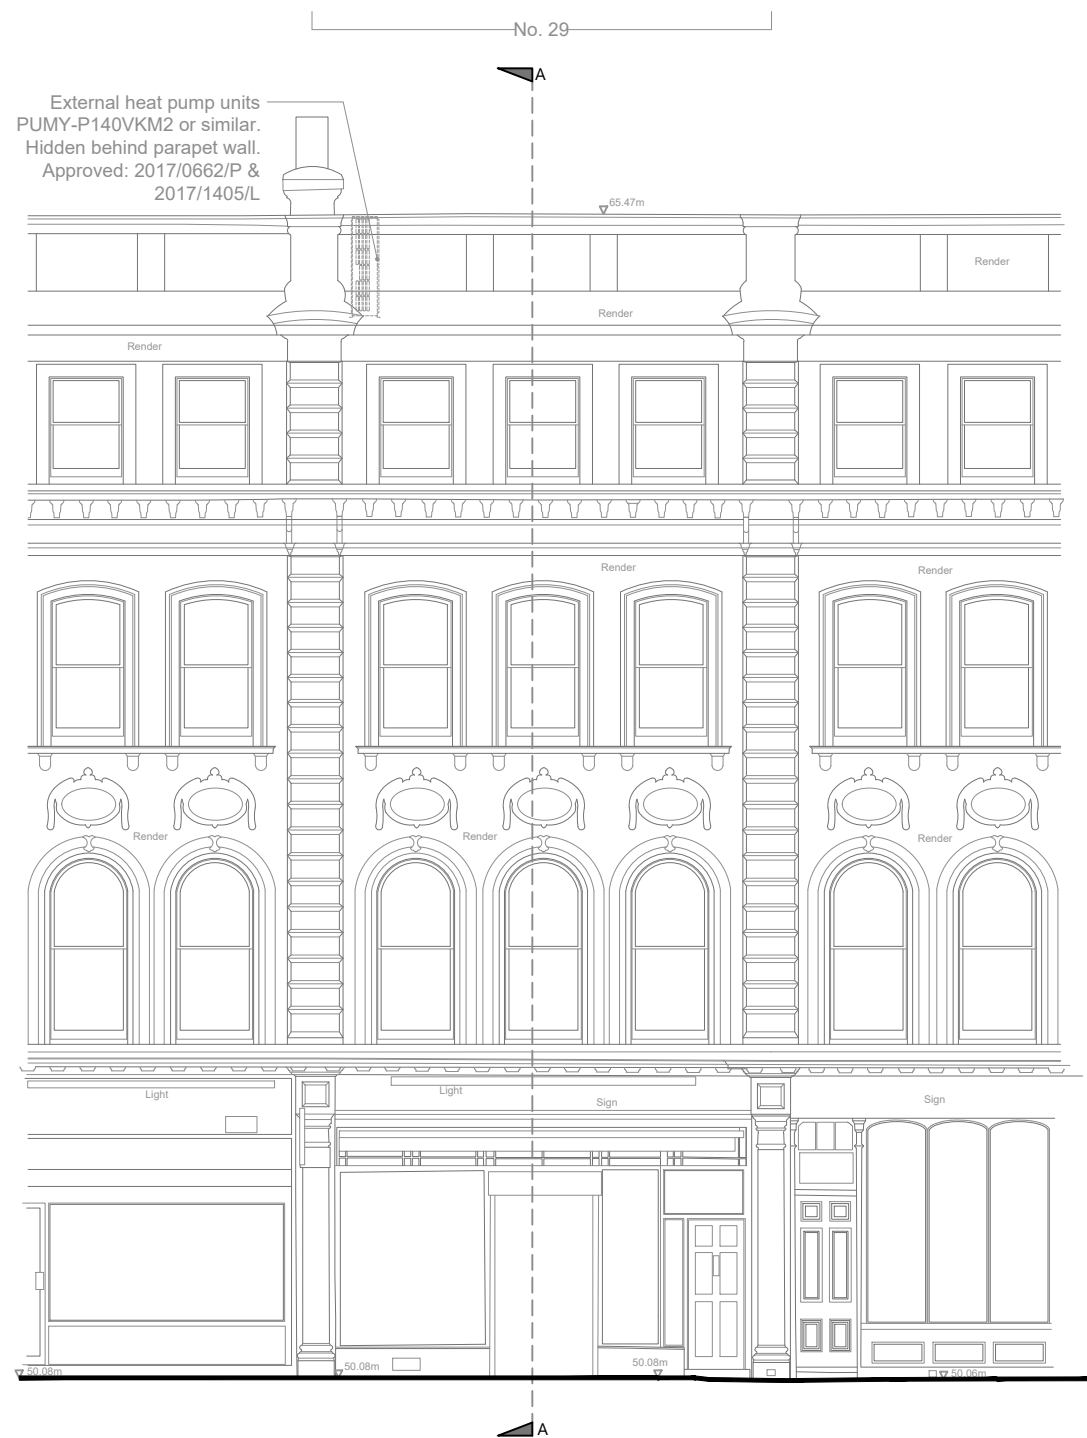

Front Elevation



Rear Elevation

NOTE:
Elevations
approved
under previous
applications
2017/0662/P
2017/1405/L



NOTES:
LOCATION PLAN @ 1:1250 and NORTH UP
ALL SCALES/DIMENSIONS TO BE CHECKED ON SITE.

REV	X	XX	Description	xxxx	xx/xx/xxxx	Date

DRAWING TITLE
ELEVATIONS as Proposed

PROJECT NAME
Internal Alterations & Refurbishment

ADDRESS
**29 Museum Street
WC1A 1LH**

CLIENT
Alhambra Hotel Ltd

JOB NO. **23963** DRAWING NO. **23963-P05**

SCALE **1:100 @ A3** DATE **Nov. 2017**

DRAWN BY **SD** CHECKED BY **XX**