



PROPOSED NORTH WEST ELEVATION

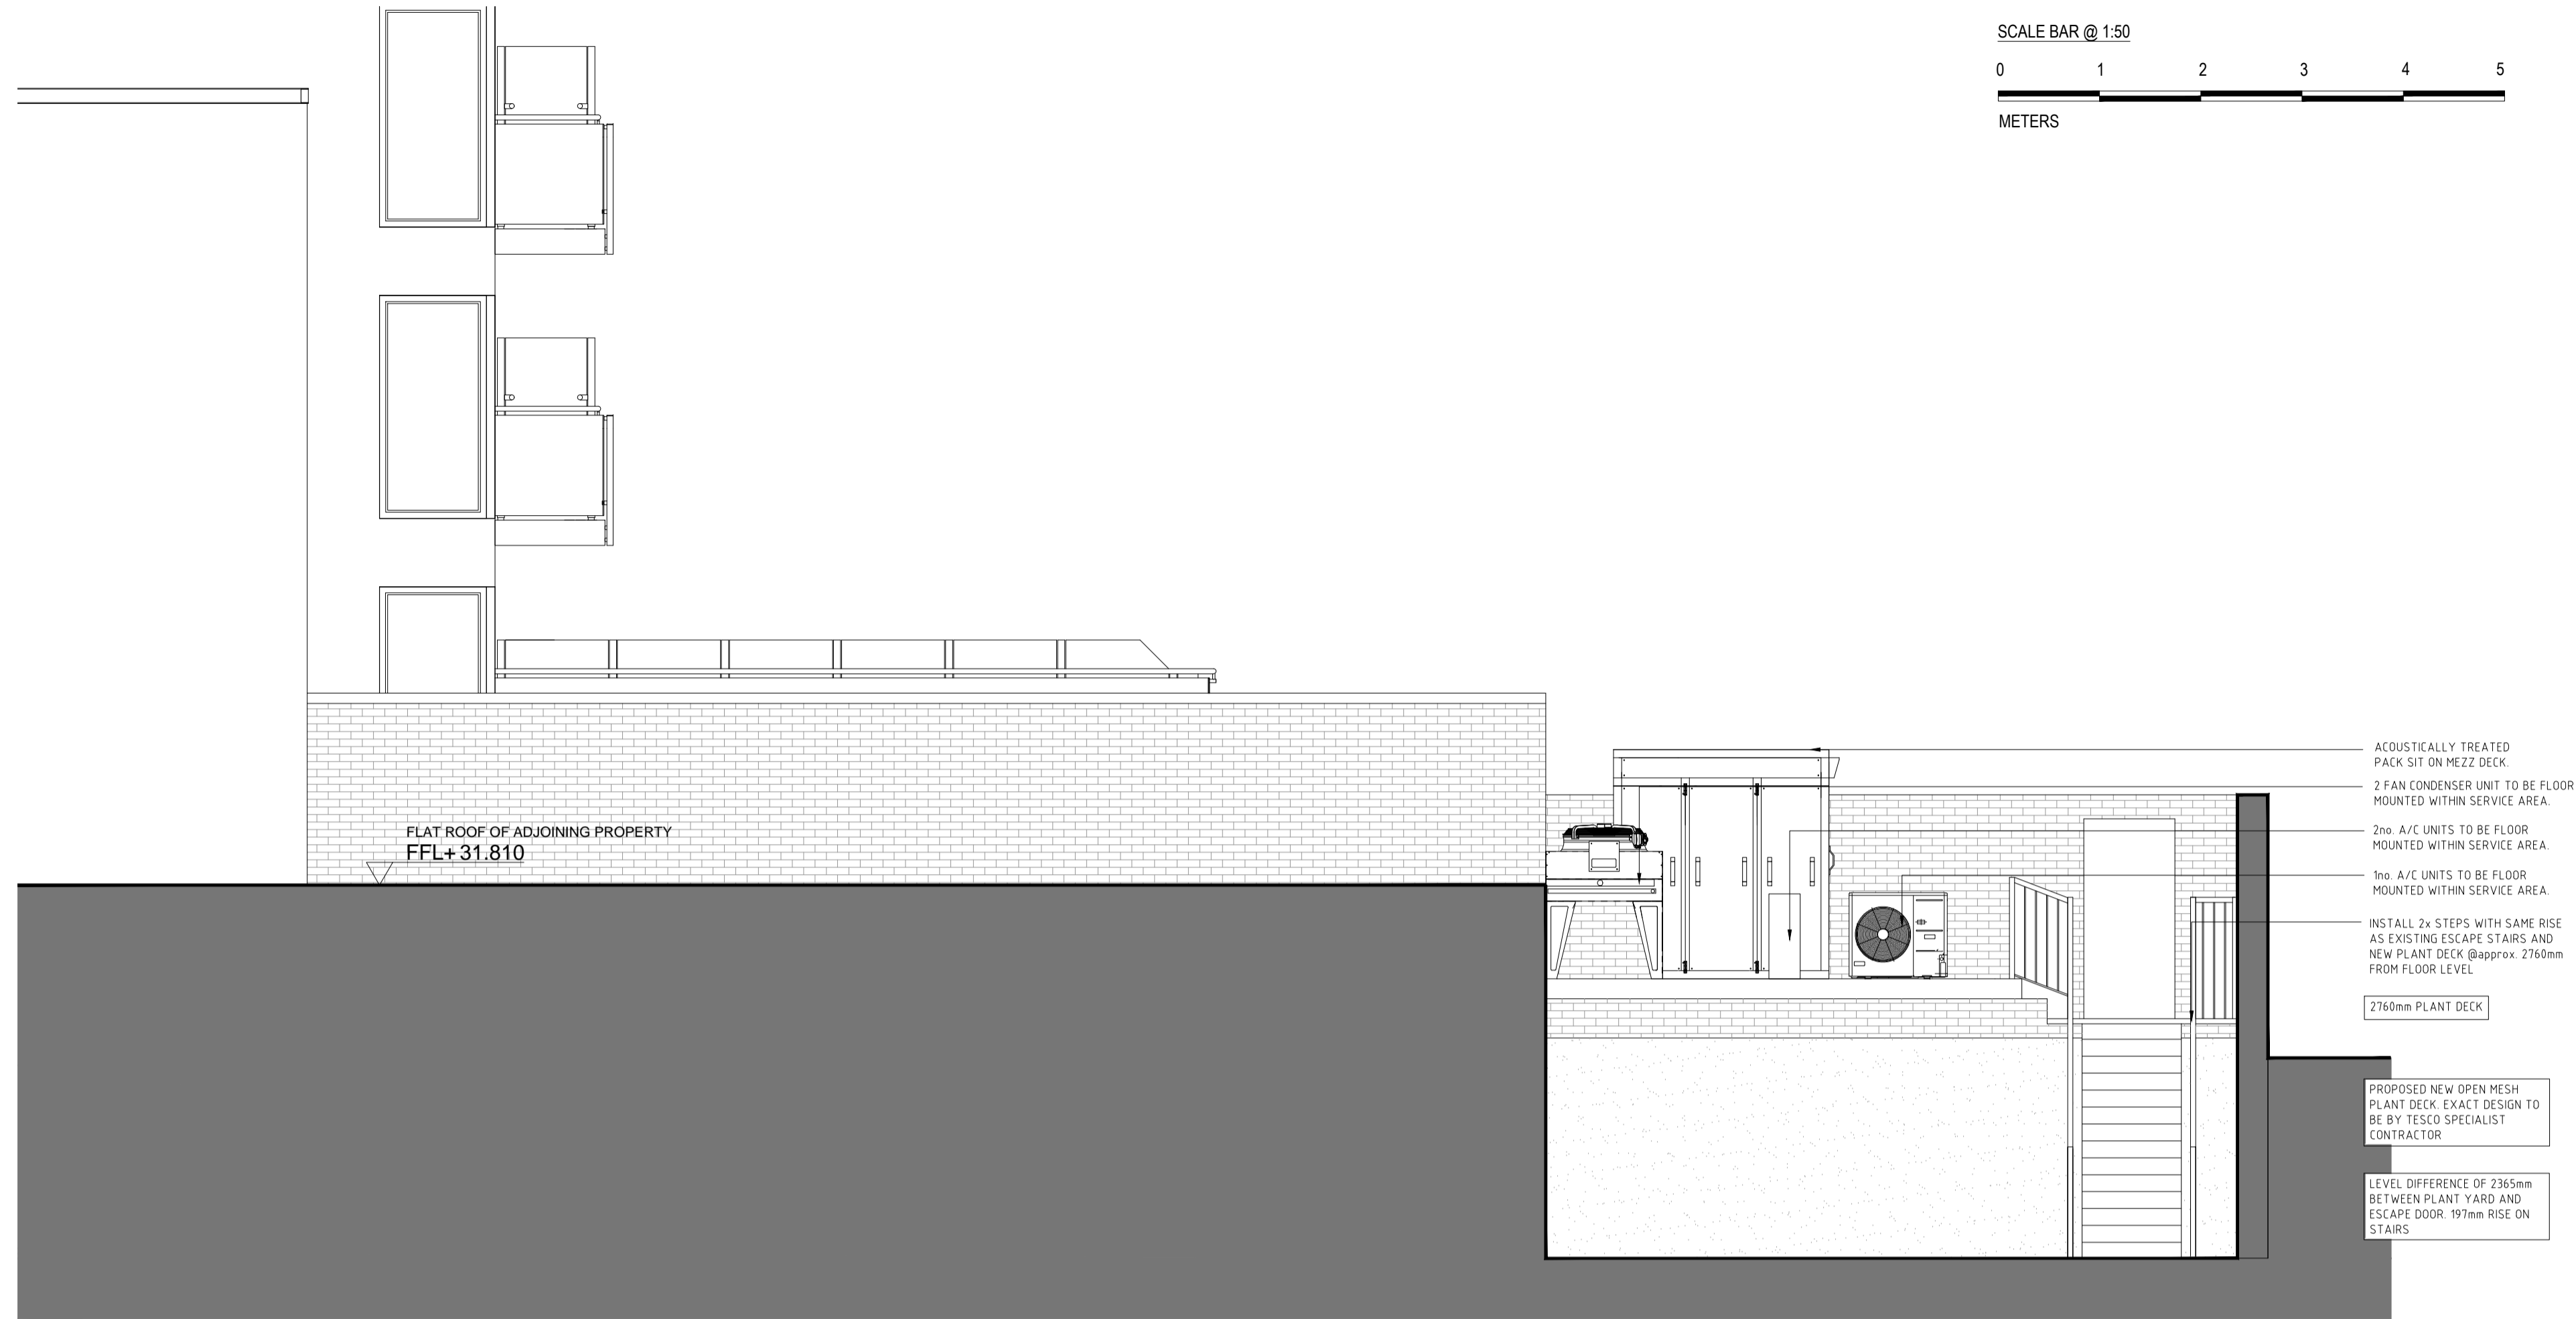

EXISTING NORTH WEST ELEVATION

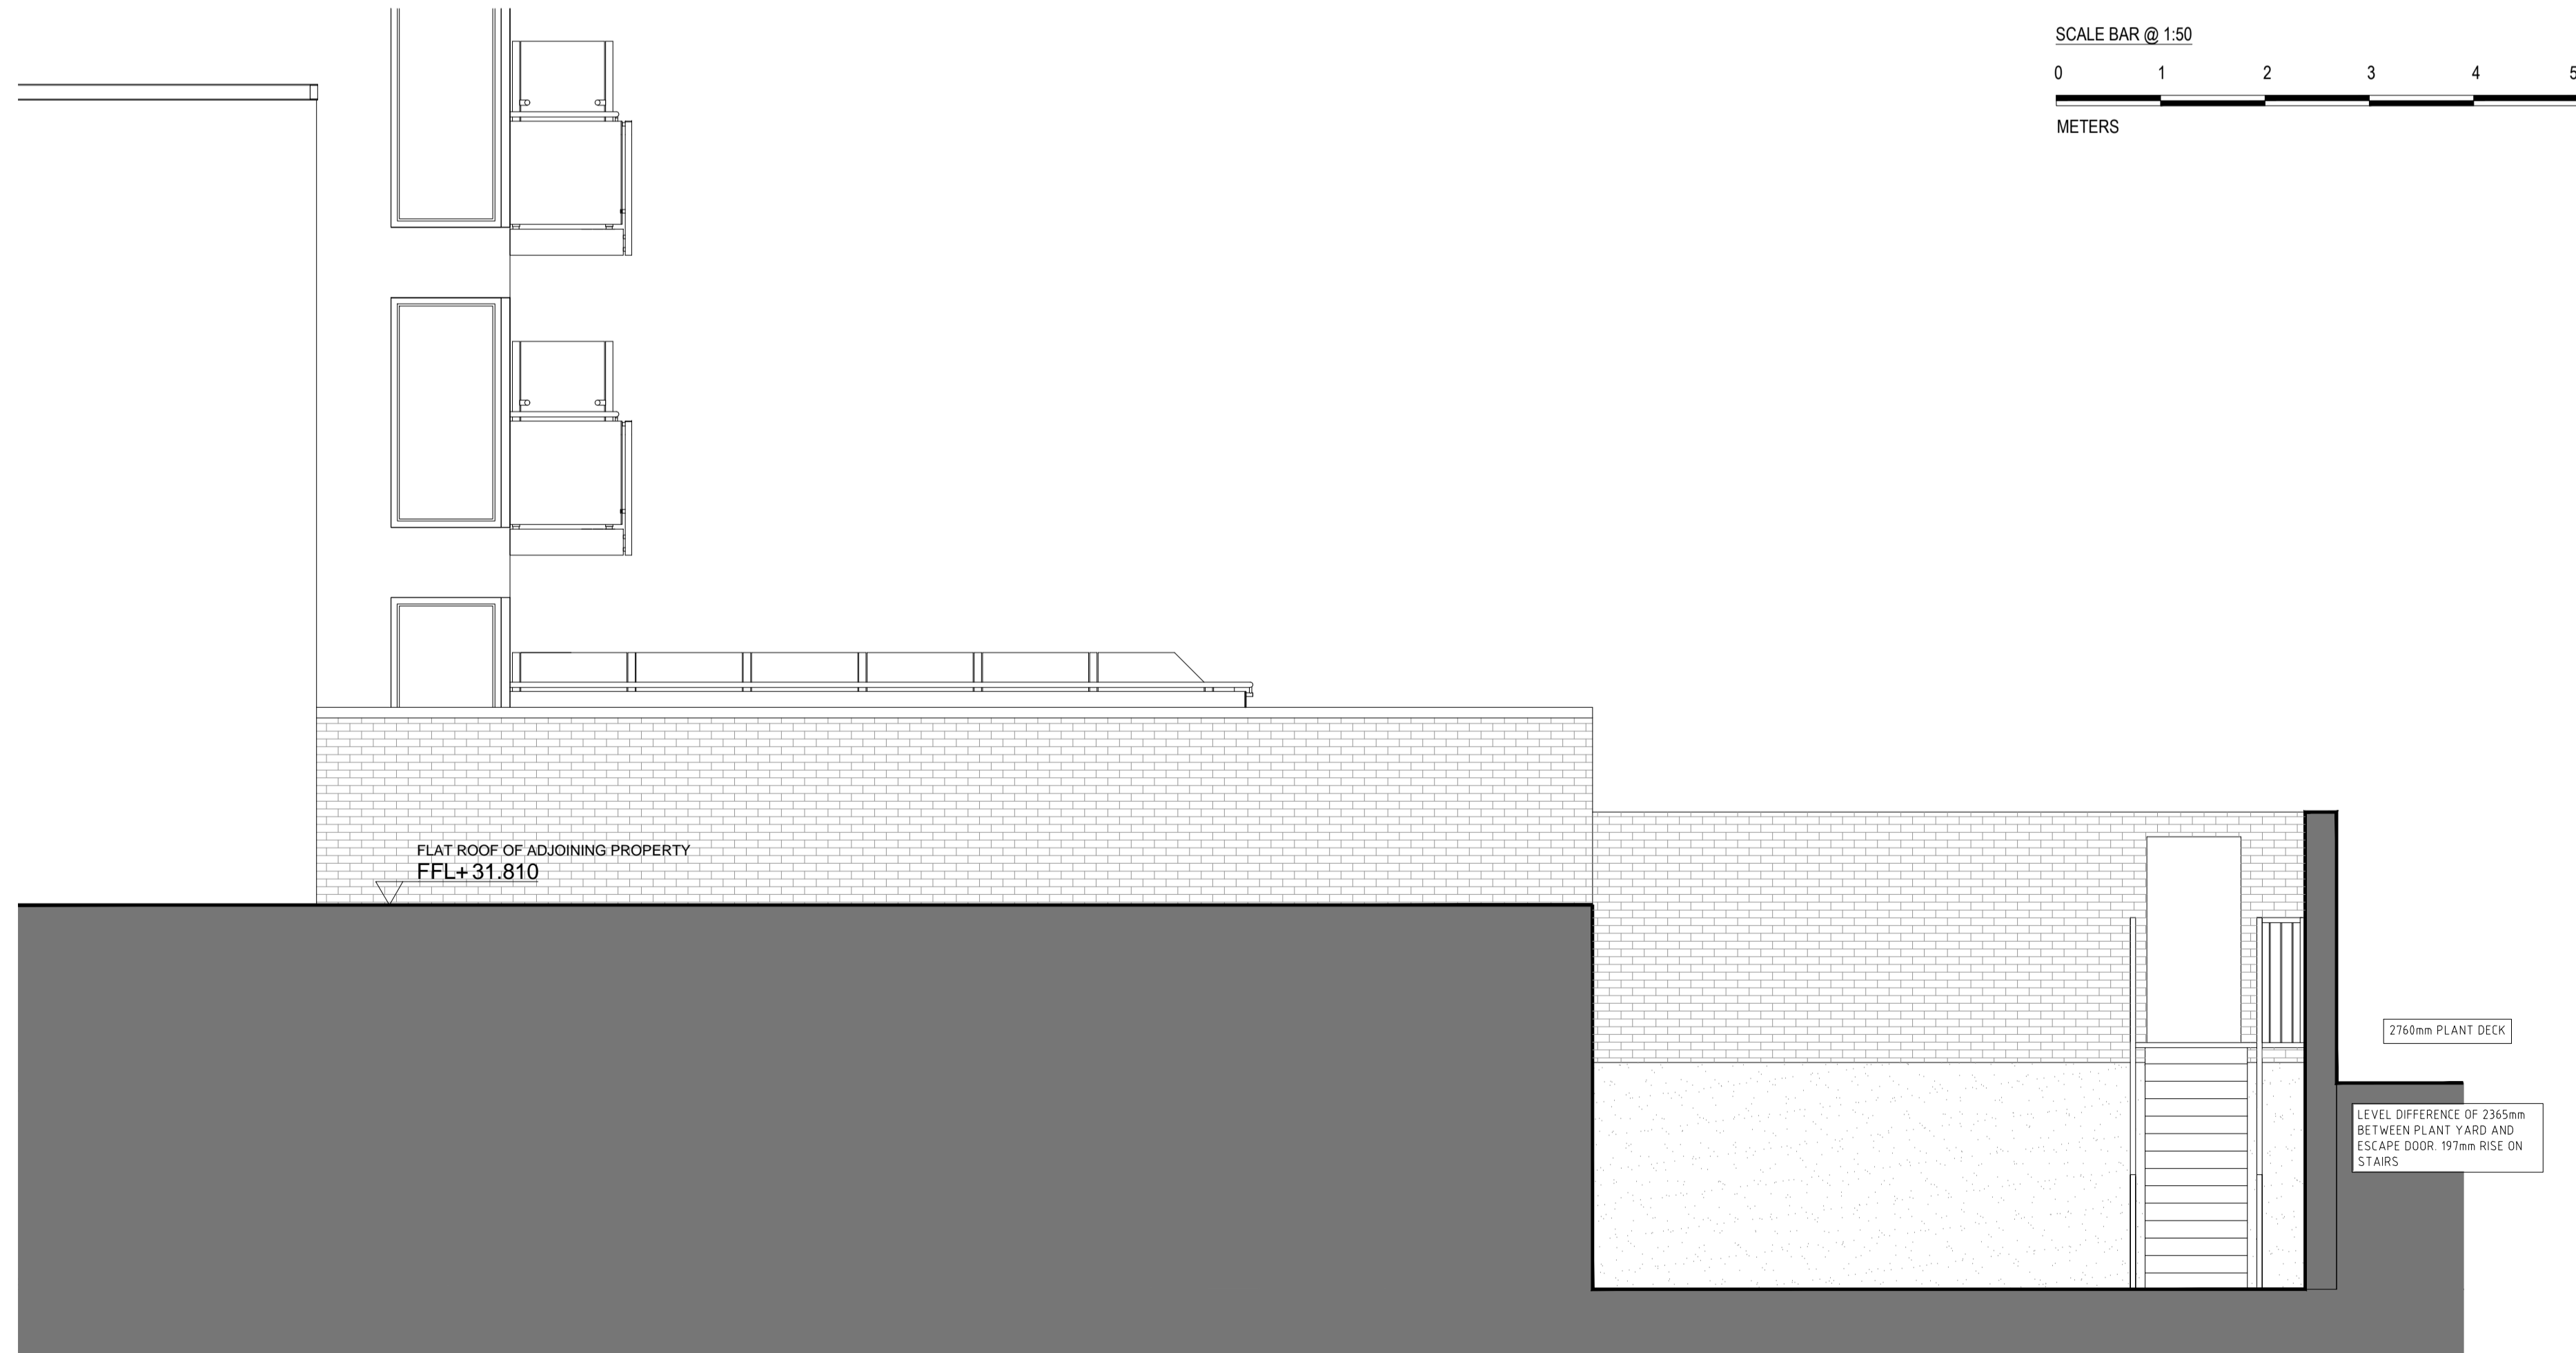

Revisions	Date	Drawn	Chkd

Client
TESCO express
 Tesco House,
 Shire Park, Kestrel Way,
 Welwyn Garden City,
 AL7 1GA

Project
 159-165 Camden High Street
 London
 NW1 7JY



FACTOR 9 DESIGN
 4-6 Denbigh Mews
 Pimlico
 London
 SW1V 2HQ
 Phone 02078215650
 Email :
 email@factor9design.co.uk

Drawing Title Minor Works Plant Room	Status PLANNING
	Scale - unless otherwise stated 1:50 at A1
Drawing Number 16.042 /510	Rev A