


EXISTING SECTION A-A / SOUTH WEST ELEVATION

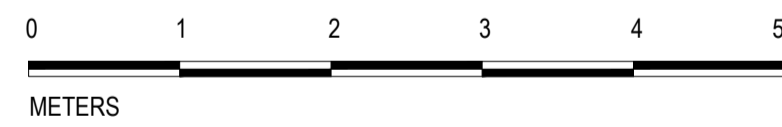


SCALE BAR @ 1:50




METERS

PROPOSED SECTION A-A / SOUTH WEST ELEVATION

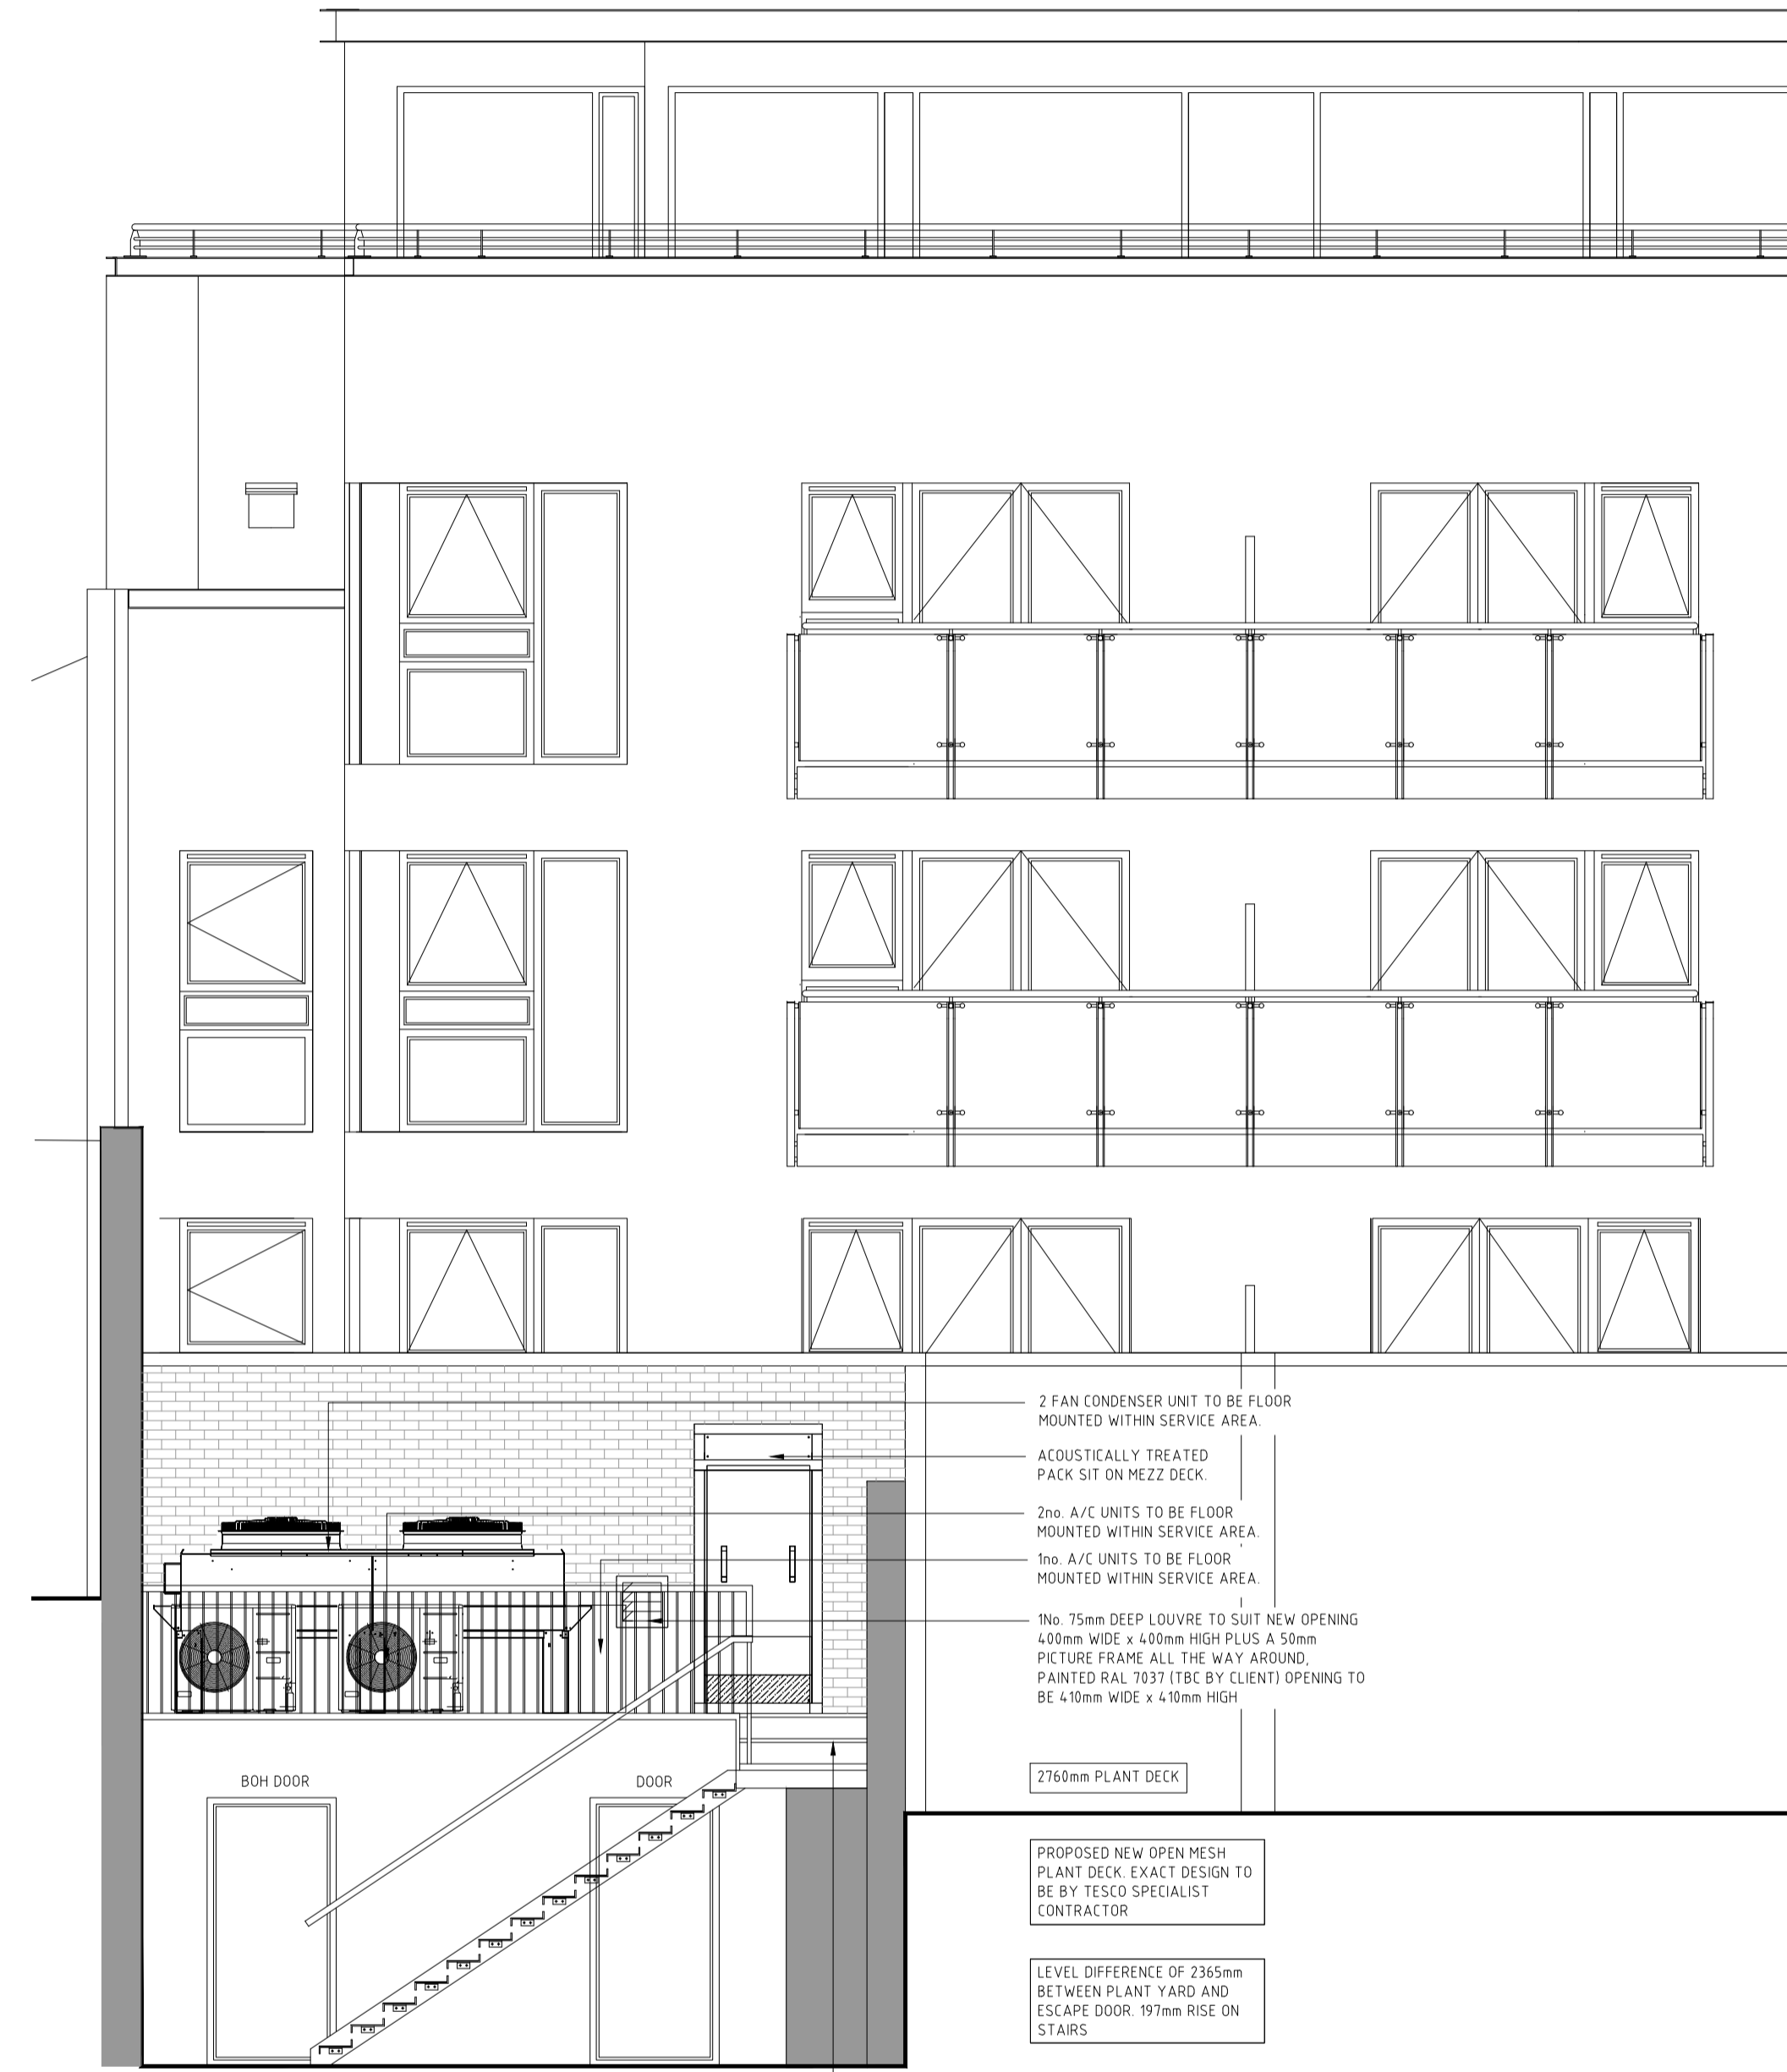

- 2 FAN CONDENSER UNIT TO BE FLOOR MOUNTED WITHIN SERVICE AREA.
- ACOUSTICALLY TREATED PACK SIT ON MEZZ DECK.
- 2nd. A/C UNITS TO BE FLOOR MOUNTED WITHIN SERVICE AREA.
- 1st. A/C UNITS TO BE FLOOR MOUNTED WITHIN SERVICE AREA.
- 1No. 75mm DEEP LOUVRE TO SUIT NEW OPENING 400mm WIDE x 400mm HIGH PLUS A 50mm PICTURE FRAME ALL THE WAY AROUND. PAINTED RAL 7037 (TBC BY CLIENT) OPENING TO BE 410mm WIDE x 410mm HIGH.
- 2760mm PLANT DECK
- PROPOSED NEW OPEN MESH PLANT DECK. EXACT DESIGN TO BE BY TESCO SPECIALIST CONTRACTOR
- LEVEL DIFFERENCE OF 2365mm BETWEEN PLANT YARD AND ESCAPE DOOR. 197mm RISE ON STAIRS
- INSTALL 2x STEPS WITH SAME RISE AS EXISTING ESCAPE STAIRS AND NEW PLANT DECK @ APPROX 2760mm FROM FLOOR LEVEL

SCALE BAR @ 1:50

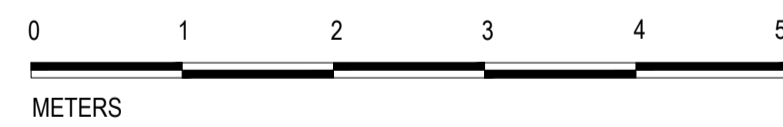

METERS

Revisions	Date	Drawn	Chkd

Client
TESCO express
 Tesco House,
 Shire Park, Kestrel Way,
 Welwyn Garden City,
 AL7 1GA

Project
 159-165 Camden High Street
 London
 NW1 7JY



FACTOR 9 DESIGN
 4-6 Denbigh Mews
 Pimlico
 London
 SW1V 2HQ
 Phone 02078215650
 Email :
 email@factor9design.co.uk

Drawing Title Minor Works Plant Room	Status PLANNING Scale - unless otherwise stated 1:50 at A1
Drawing Number 16.042 / 530	Rev A