


E-04 True Front Elevation 1:50



E-02 Rear Elevation 1:50

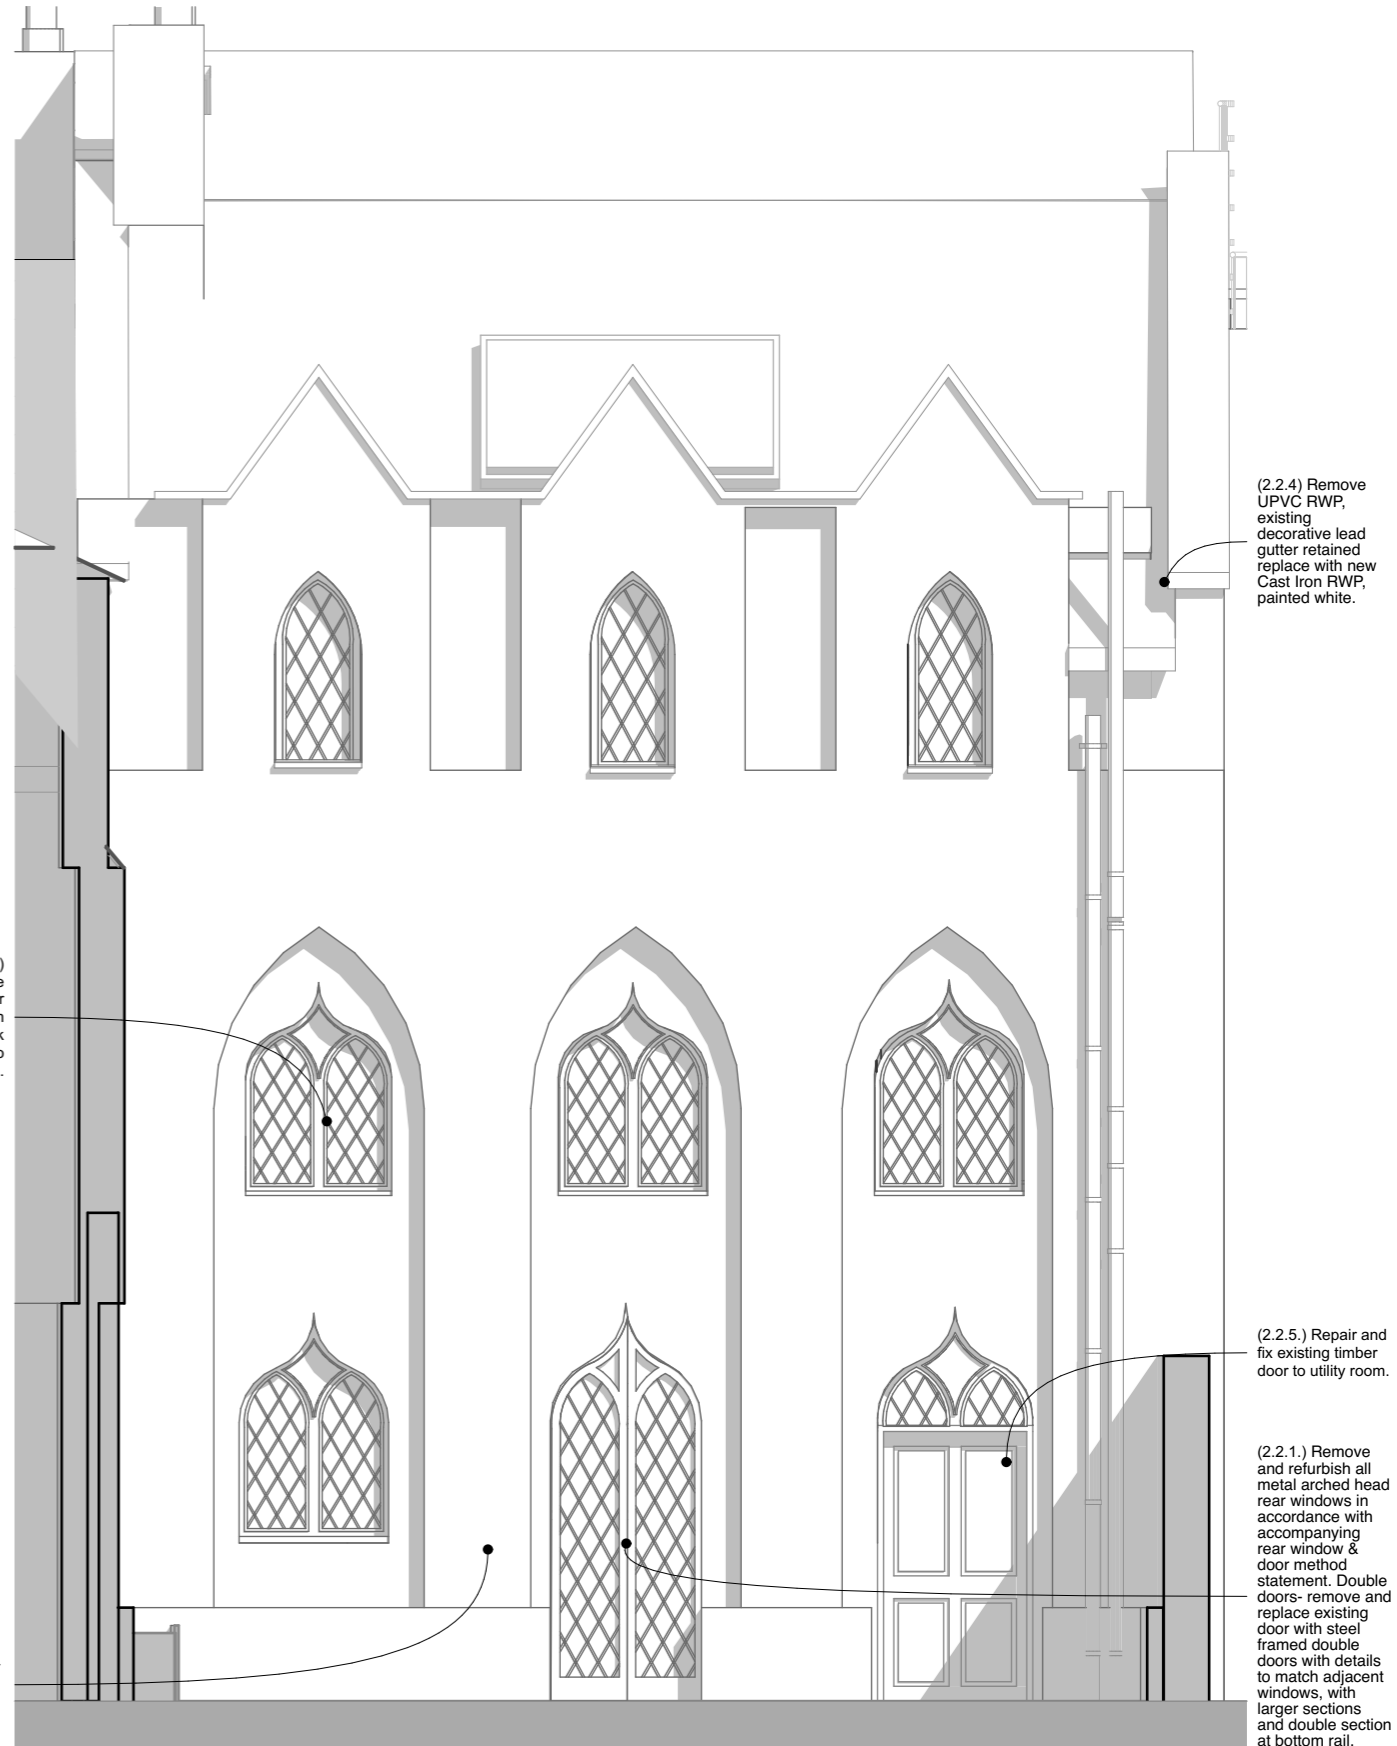

RevID	ChID	Change Name	Date

0381 24, Perrins Walk
 Mr Chiew Y Chong
 24, Perrins Walk
 London
 NW3 6TH

Proposed Elevations
 1:50@A3
 Drg No:0381.04.2.7 G Rev:
 File: 0381 -20-15 Single Glazed REV G.pln
 04/12/2017

Jacques Partnership
 Architecture and Planning
 Studio 5, Fosse Farm Barns
 Nettleton
 Chippenham
 Wilts SN14 7NJ
 01249 783533