

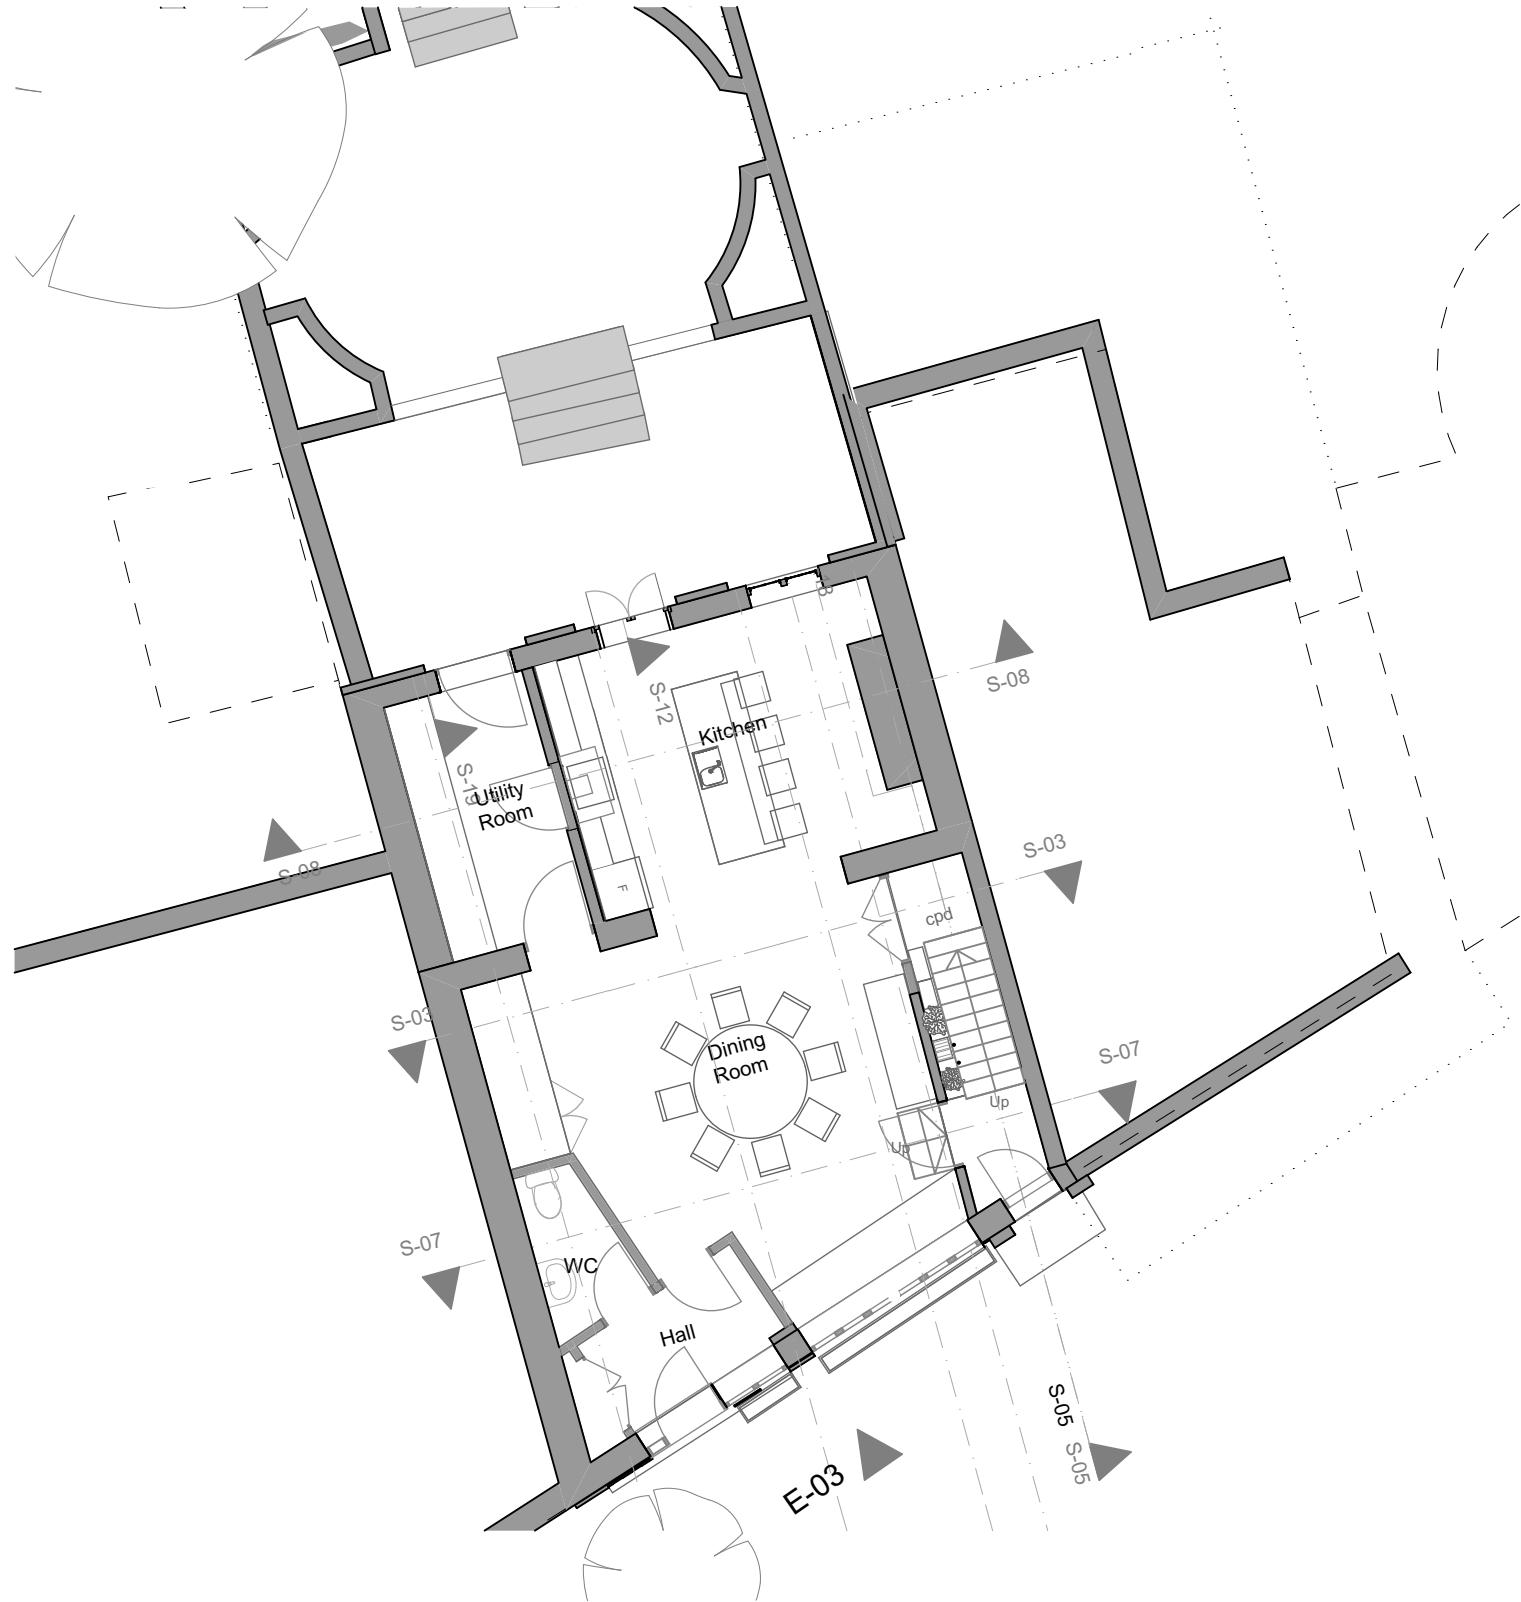


N

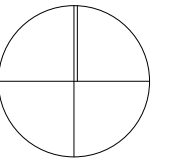

0. GF-Proposed GF


1:100

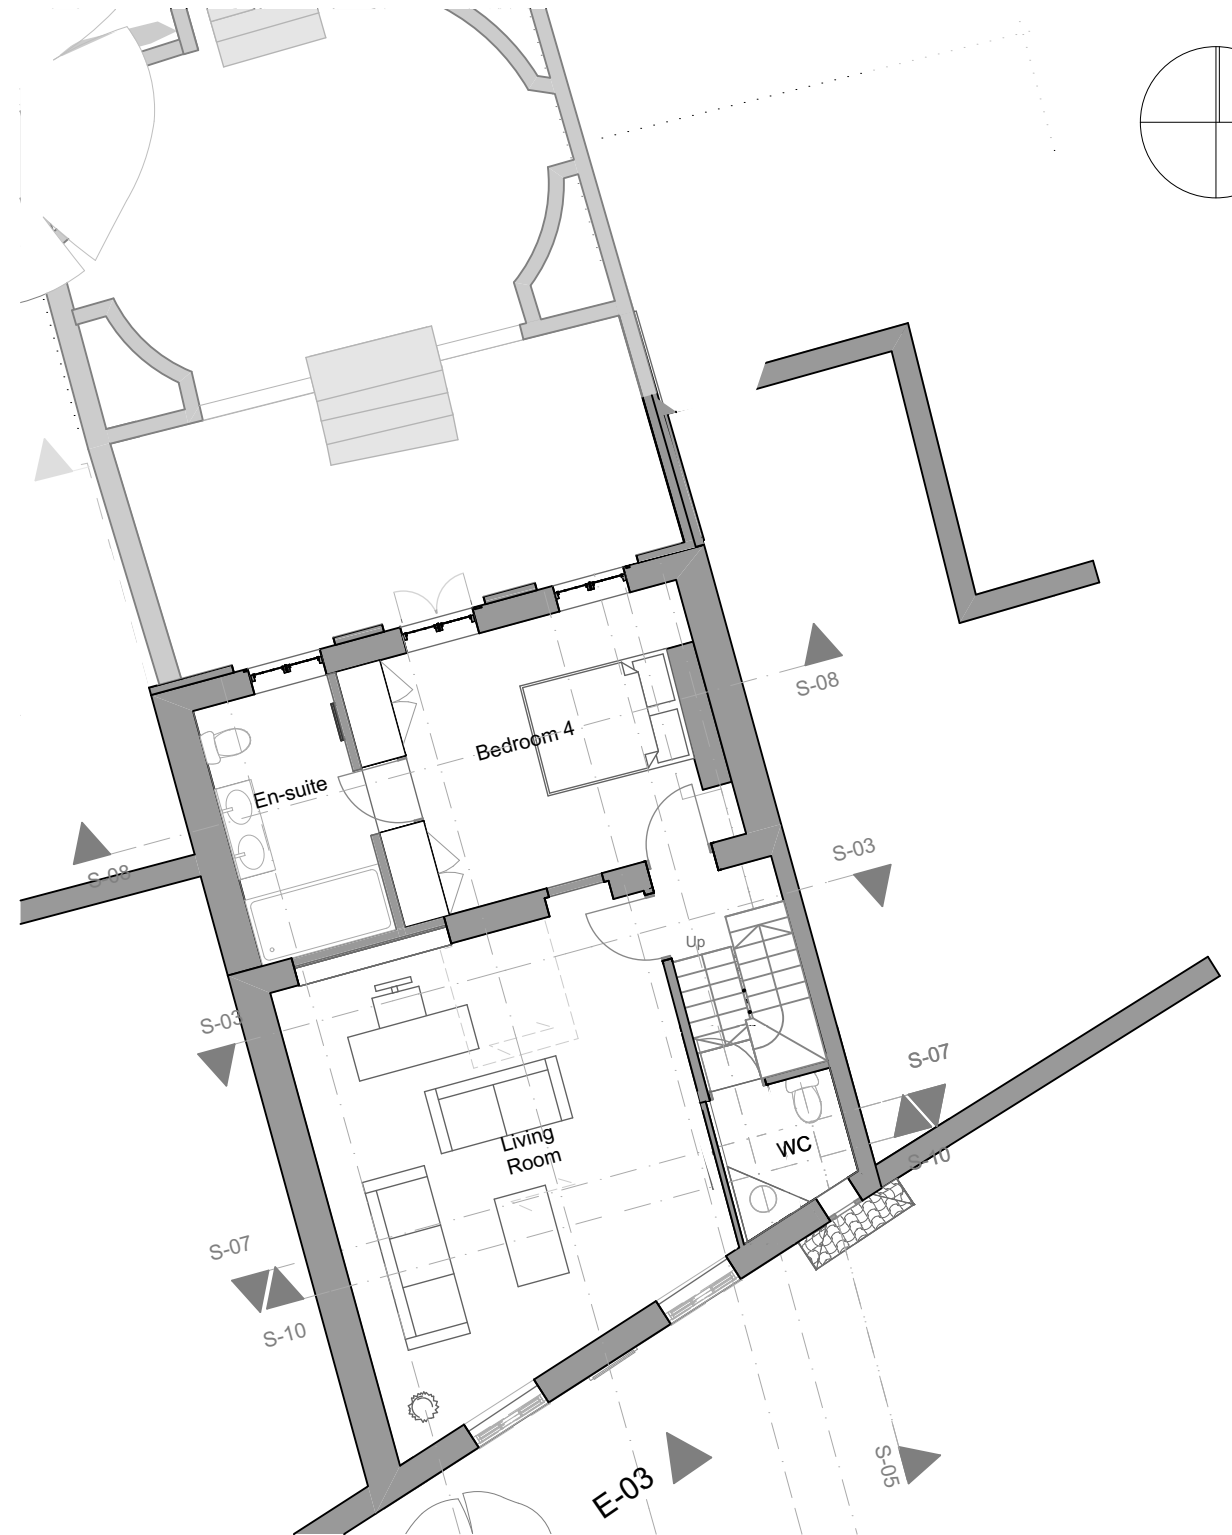

1.

01- Proposed 1FI

1:100

 

RevID	ChID	Change Name	Date

0381 24, Perrins Walk
Mr Chiew Y Chong

24, Perrins Walk
London
NW3 6TH

Proposed Ground and First Floor Plan
1:100@A3

Drg No:0381.02.2.2 G Rev:
File: 0381 -20-15 Single Glazed.pln
04/12/2017

Jacques Partnership

Architecture and Planning

Studio 5, Fosse Farm Barns

Nettleton

Chippenham

Wilts SN14 7NJ

01249 783533