



1m 2m 3m 4m 5m

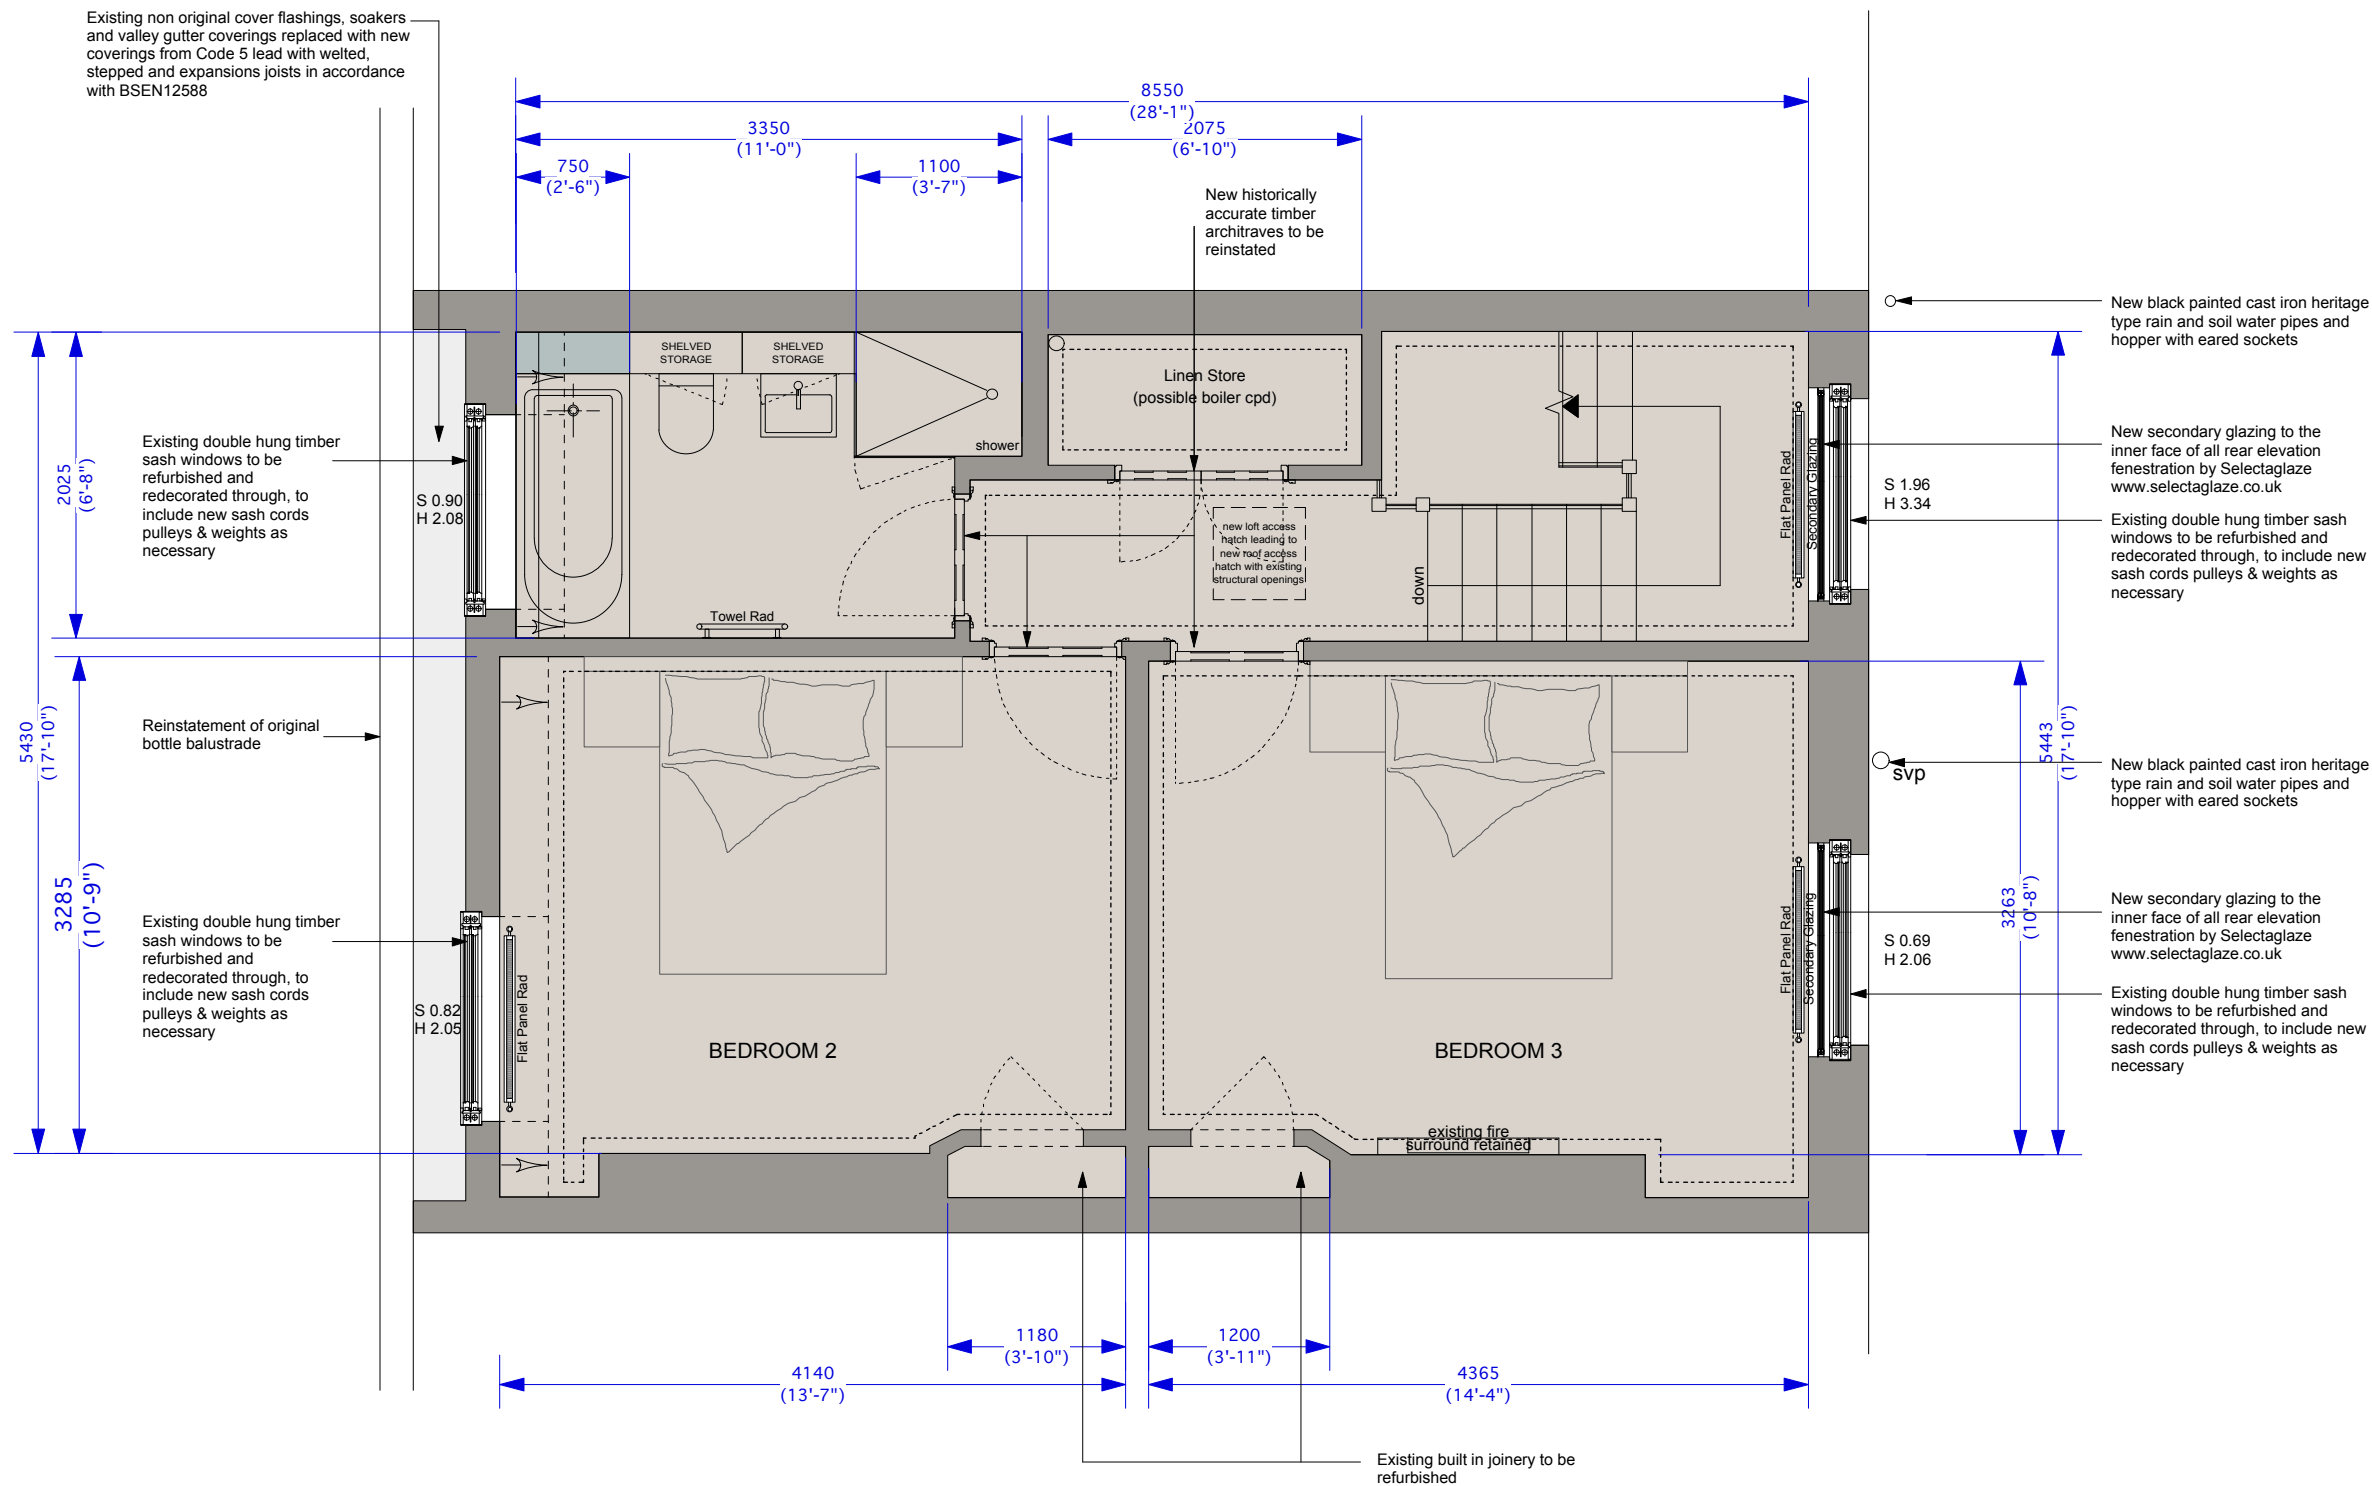

NOTES:
 . DO NOT SCALE FROM THIS DRAWING.
 . ALL DIMENSIONS TO BE CHECKED ON SITE.
 . ALL OMISSIONS AND DISCREPANCIES TO BE REPORTED TO THE ARCHITECT IMMEDIATELY

NORTH POINT

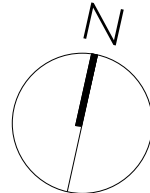

TF ARCHITECTURE

2-3 WOODSTOCK STREET
 LONDON W1C 2AB

T. 020 7052 0756
 F. 020 7052 0757
 E. info@tfarchitecture.com

CLIENT	CROWN STATE			
PROJECT	10 CHESTER PLACE, LONDON NW1			
DRAWING TITLE	PLANNING	THIRD FLOOR PLAN_AS PROPOSED		
DATE 171006	SCALE 1:50@A3	JOB NO. 471	DRWG NO. PR.104	REV. A