


FASCIA SIGN SECTION
Scale: 1:20


The contractor is responsible for checking dimensions, tolerances and references. Any discrepancy to be verified with the Architect before proceeding with the works.

Where an item is covered by drawings to different scales the larger scale drawing is to be worked to.


Do not scale drawing. Figured dimensions to be worked to in all cases.

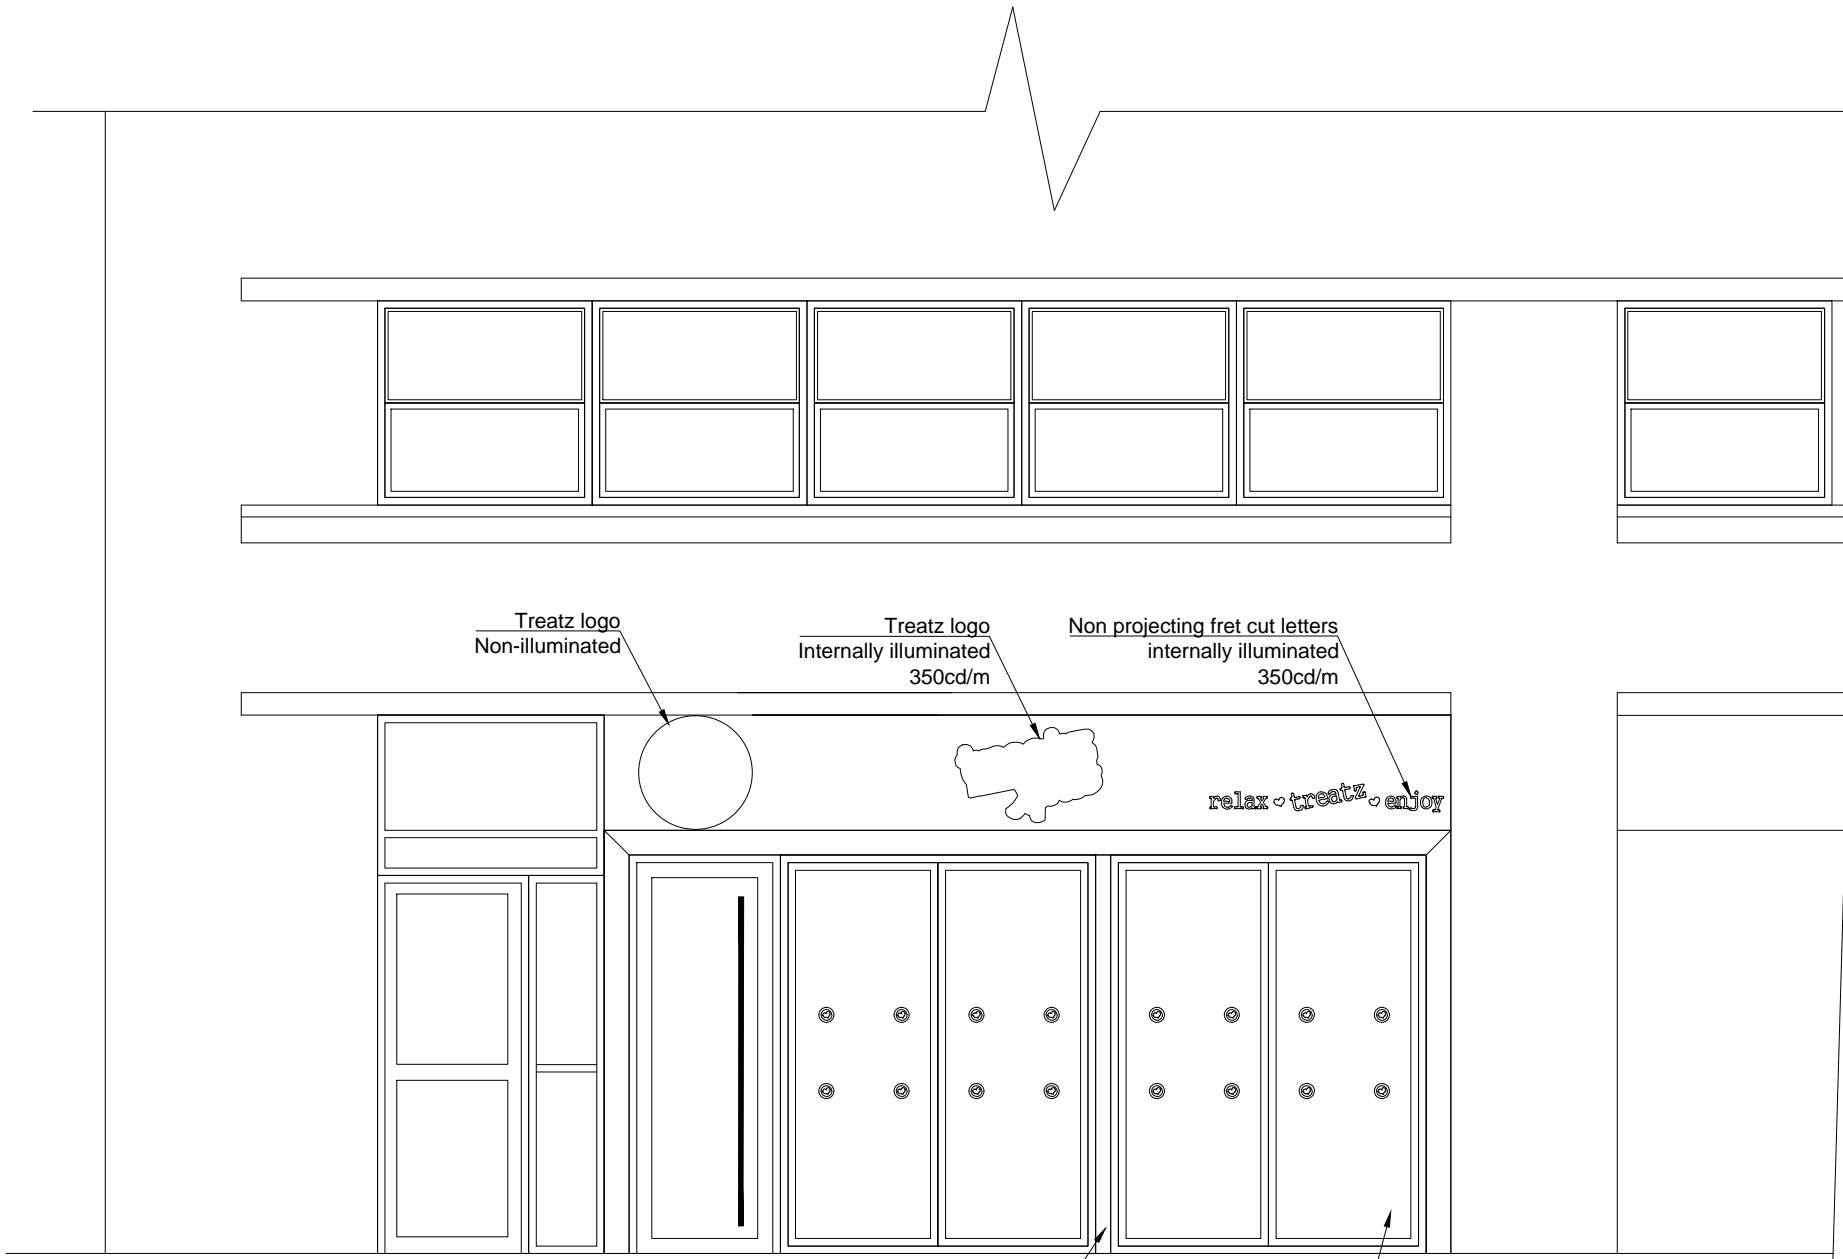

Proposed Front Elevation

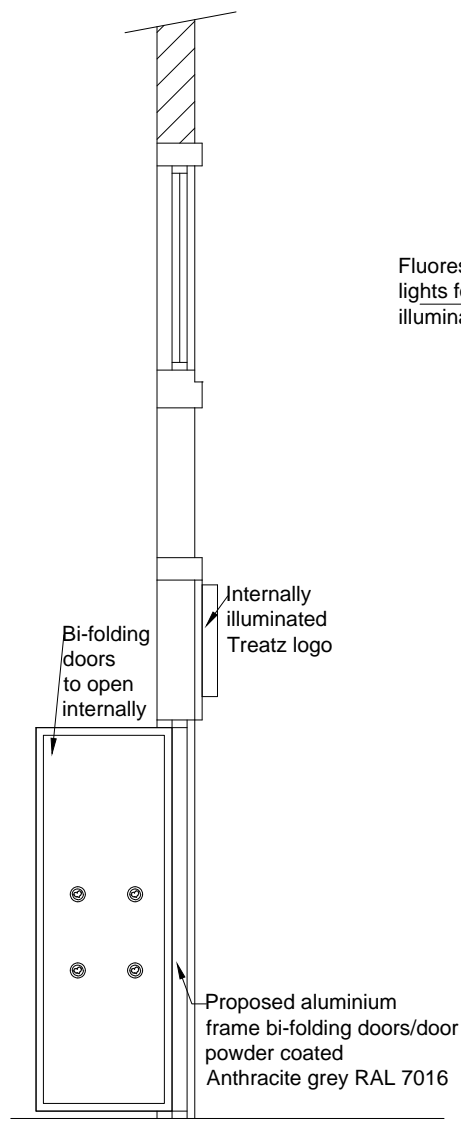

Proposed Section

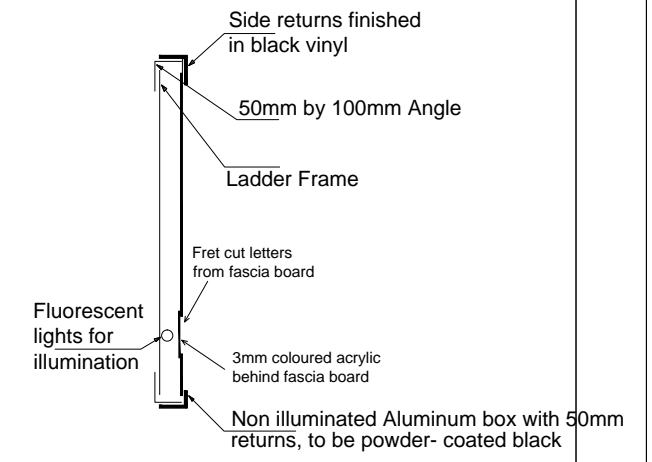

FASCIA SIGN SECTION THROUGH FRET CUT LETTERS
Scale: 1:20

27-11-2017 - Rev C
Amendments as requested by planning officer

15-11-2017 - Rev B
Amendments as requested by planning officer

13-11-2017 - Rev A
Amendments as requested by planning officer

date	rev.	revision/author/checker
purpose of issue PLANNING		
project 5 Jamestown road Camden NW1 7BW		
drawing PROPOSED PLAN / ELEVATION		
drawing no. 2017-SK058-003	rev.	
drawn GS	checked	
scale 1:50 @A3	date 09.10.2017	