

- General Notes
1. Dimensions are in millimetres unless stated otherwise.
  2. Levels are in metres AOD unless stated otherwise.
  3. Dimensions govern. Do not scale off drawing.
  4. All dimensions to be verified on site before proceeding.
  5. All discrepancies to be notified in writing to Make Limited.

© Make Limited 2015

|     |          |                      |     |
|-----|----------|----------------------|-----|
| 02  | 29.11.17 | S.73 Minor amendment | KG  |
| 01  | 18.07.17 | S.73 Minor amendment | KG  |
| 00  | 12.08.16 | Planning submission  | KG  |
| Rev | Date     | Reason For Issue     | Chk |

## PLANNING

DRAWING STATUS


**make**

32 Cleveland Street,  
London, W1T 4JY

tel +44 (0) 20 7636 5151

info@makearchitects.com  
www.makearchitects.com

Client  
**Mr M Namaki**  
56 Cumberland Terrace  
London  
NW1 4HJ

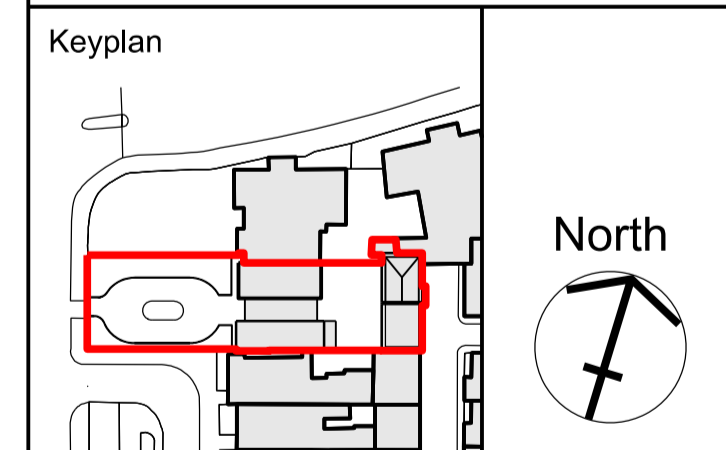


Project  
**Gloucester Lodge**  
Regents Park

Drawing Title  
**Demolition**  
Second Floor Plan

Scale Paper Size Date  
1:50/100 @A1/ A3 10.07.15

Project No. Draw No. Rev No.  
**1202 PD1502 02**

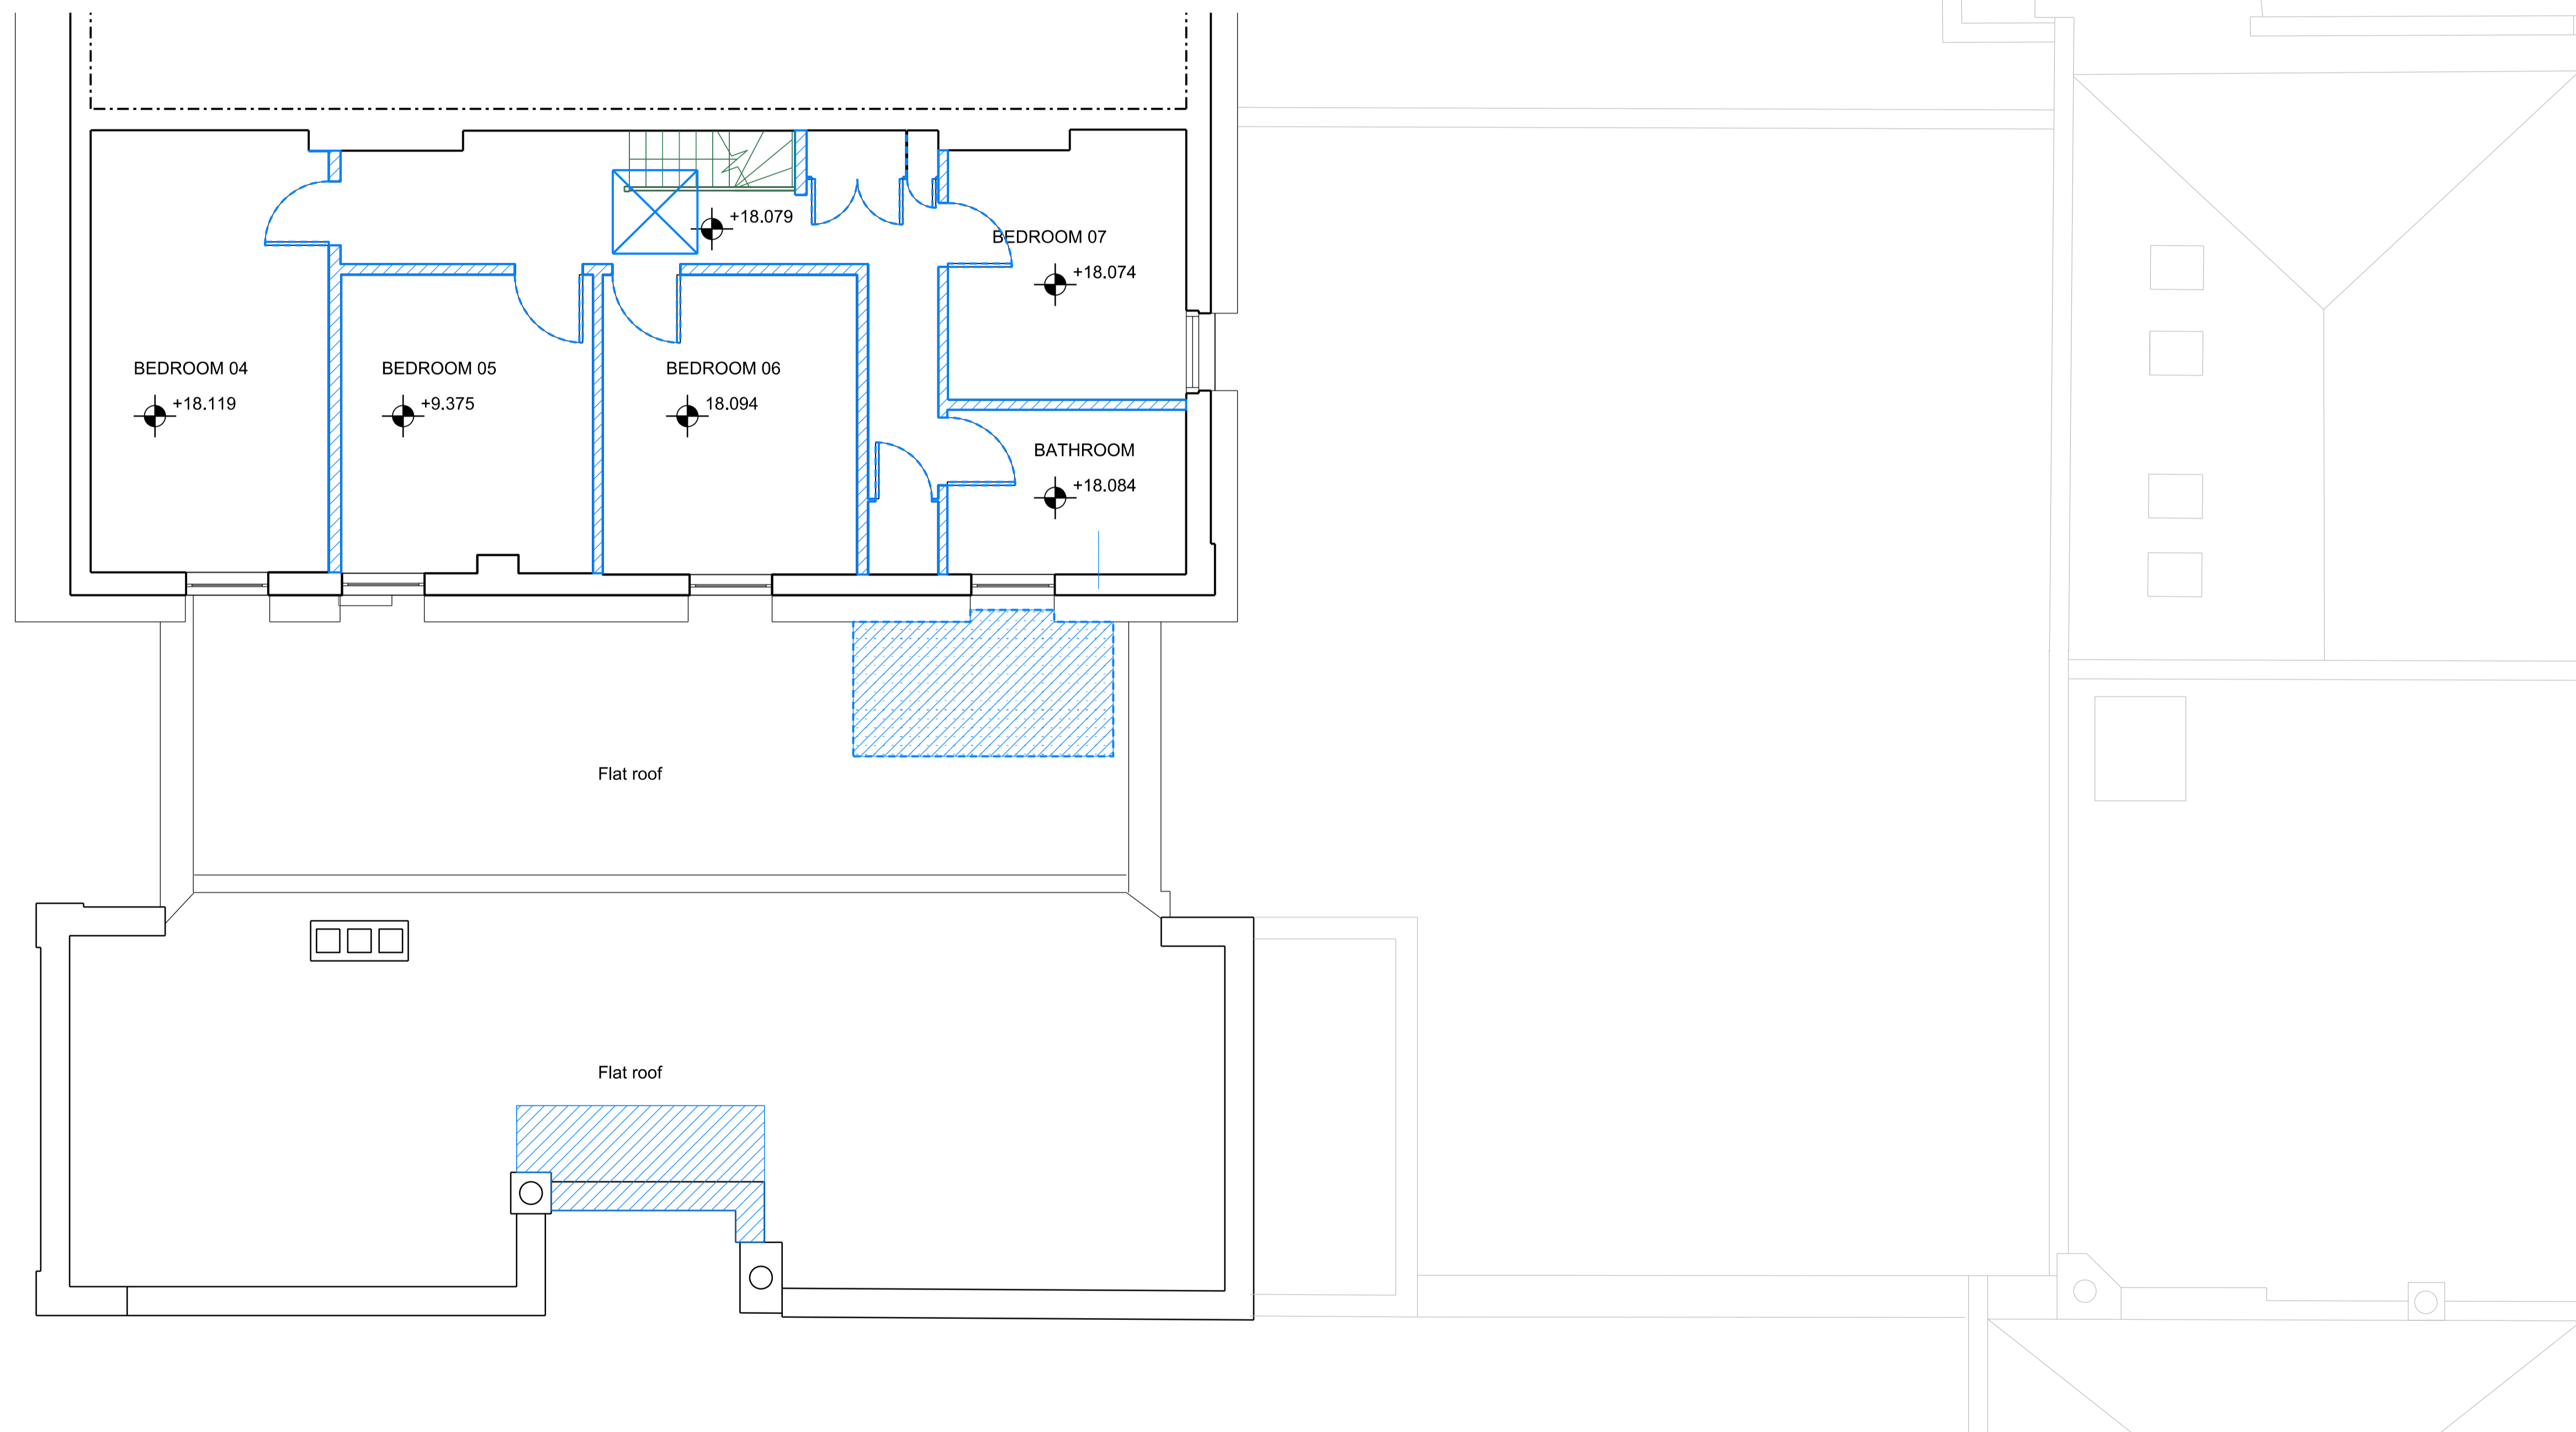

- Area to be demolished
- Facade retention

# 01 Demolition second floor plan

1:50

1:50

