

General Notes

1. Dimensions are in millimetres unless stated otherwise.
2. Levels are in metres AOD unless stated otherwise.
3. Dimensions govern. Do not scale off drawing.
4. All dimensions to be verified on site before proceeding.
5. All discrepancies to be notified in writing to Make Limited.


© Make Limited 2015

Rev	Date	Reason For Issue	Chk
04	29.11.17	S.73 Minor amendment	KG
03	18.07.17	S.73 Minor amendment	KG
02	12.08.16	Planning submission	KG
01	18.07.16	For Pre-application	JC
00	30.06.16	For Pre-application	JC

PLANNING
DRAWING STATUS

make
32 Cleveland Street,
London, W1T 4JY
tel +44 (0) 20 7636 5151
info@makearchitects.com
www.makearchitects.com

Client
Mr M Namaki
56 Cumberland Terrace
London
NW1 4HJ

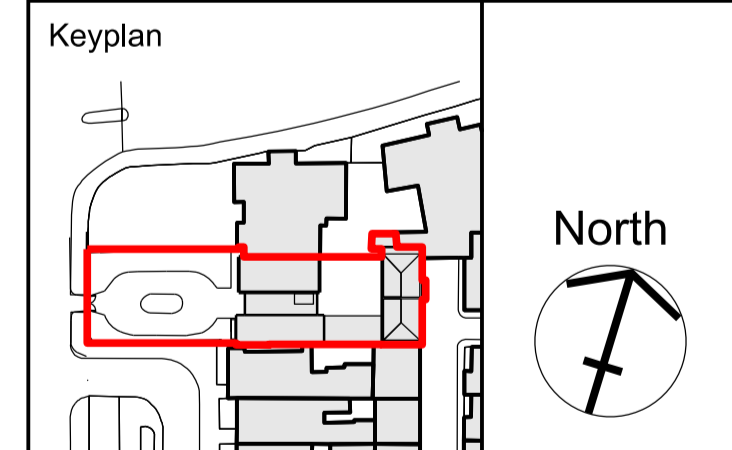

Project
Gloucester Lodge
Regents Park

Drawing Title
Proposed
Roof Plan

Scale 1:50 / 100 Paper Size @A1/ A3 Date 10.07.15

Project No. 1202	Draw No. PD2003	Rev No. 04
----------------------------	---------------------------	----------------------

01 Proposed roof plan
1:50