



NOTE
DO NOT SCALE FROM THIS DRAWING
THIS IS A CONCEPT DRAWING AND FORMS THE CONCEPT BRIEF TO THE PROJECT
ARCHITECT
INFORMATION CONTAINED WITHIN THIS DRAWING IS THE SOLE COPYRIGHT OF
PRINCIPAL HOTEL COMPANY LTD AND IS NOT TO BE REPRODUCED WITHOUT
PERMISSION
PRINCIPAL HOTEL COMPANY LTD ARE TO BE NOTIFIED IMMEDIATELY OF ANY
DISCREPANCIES

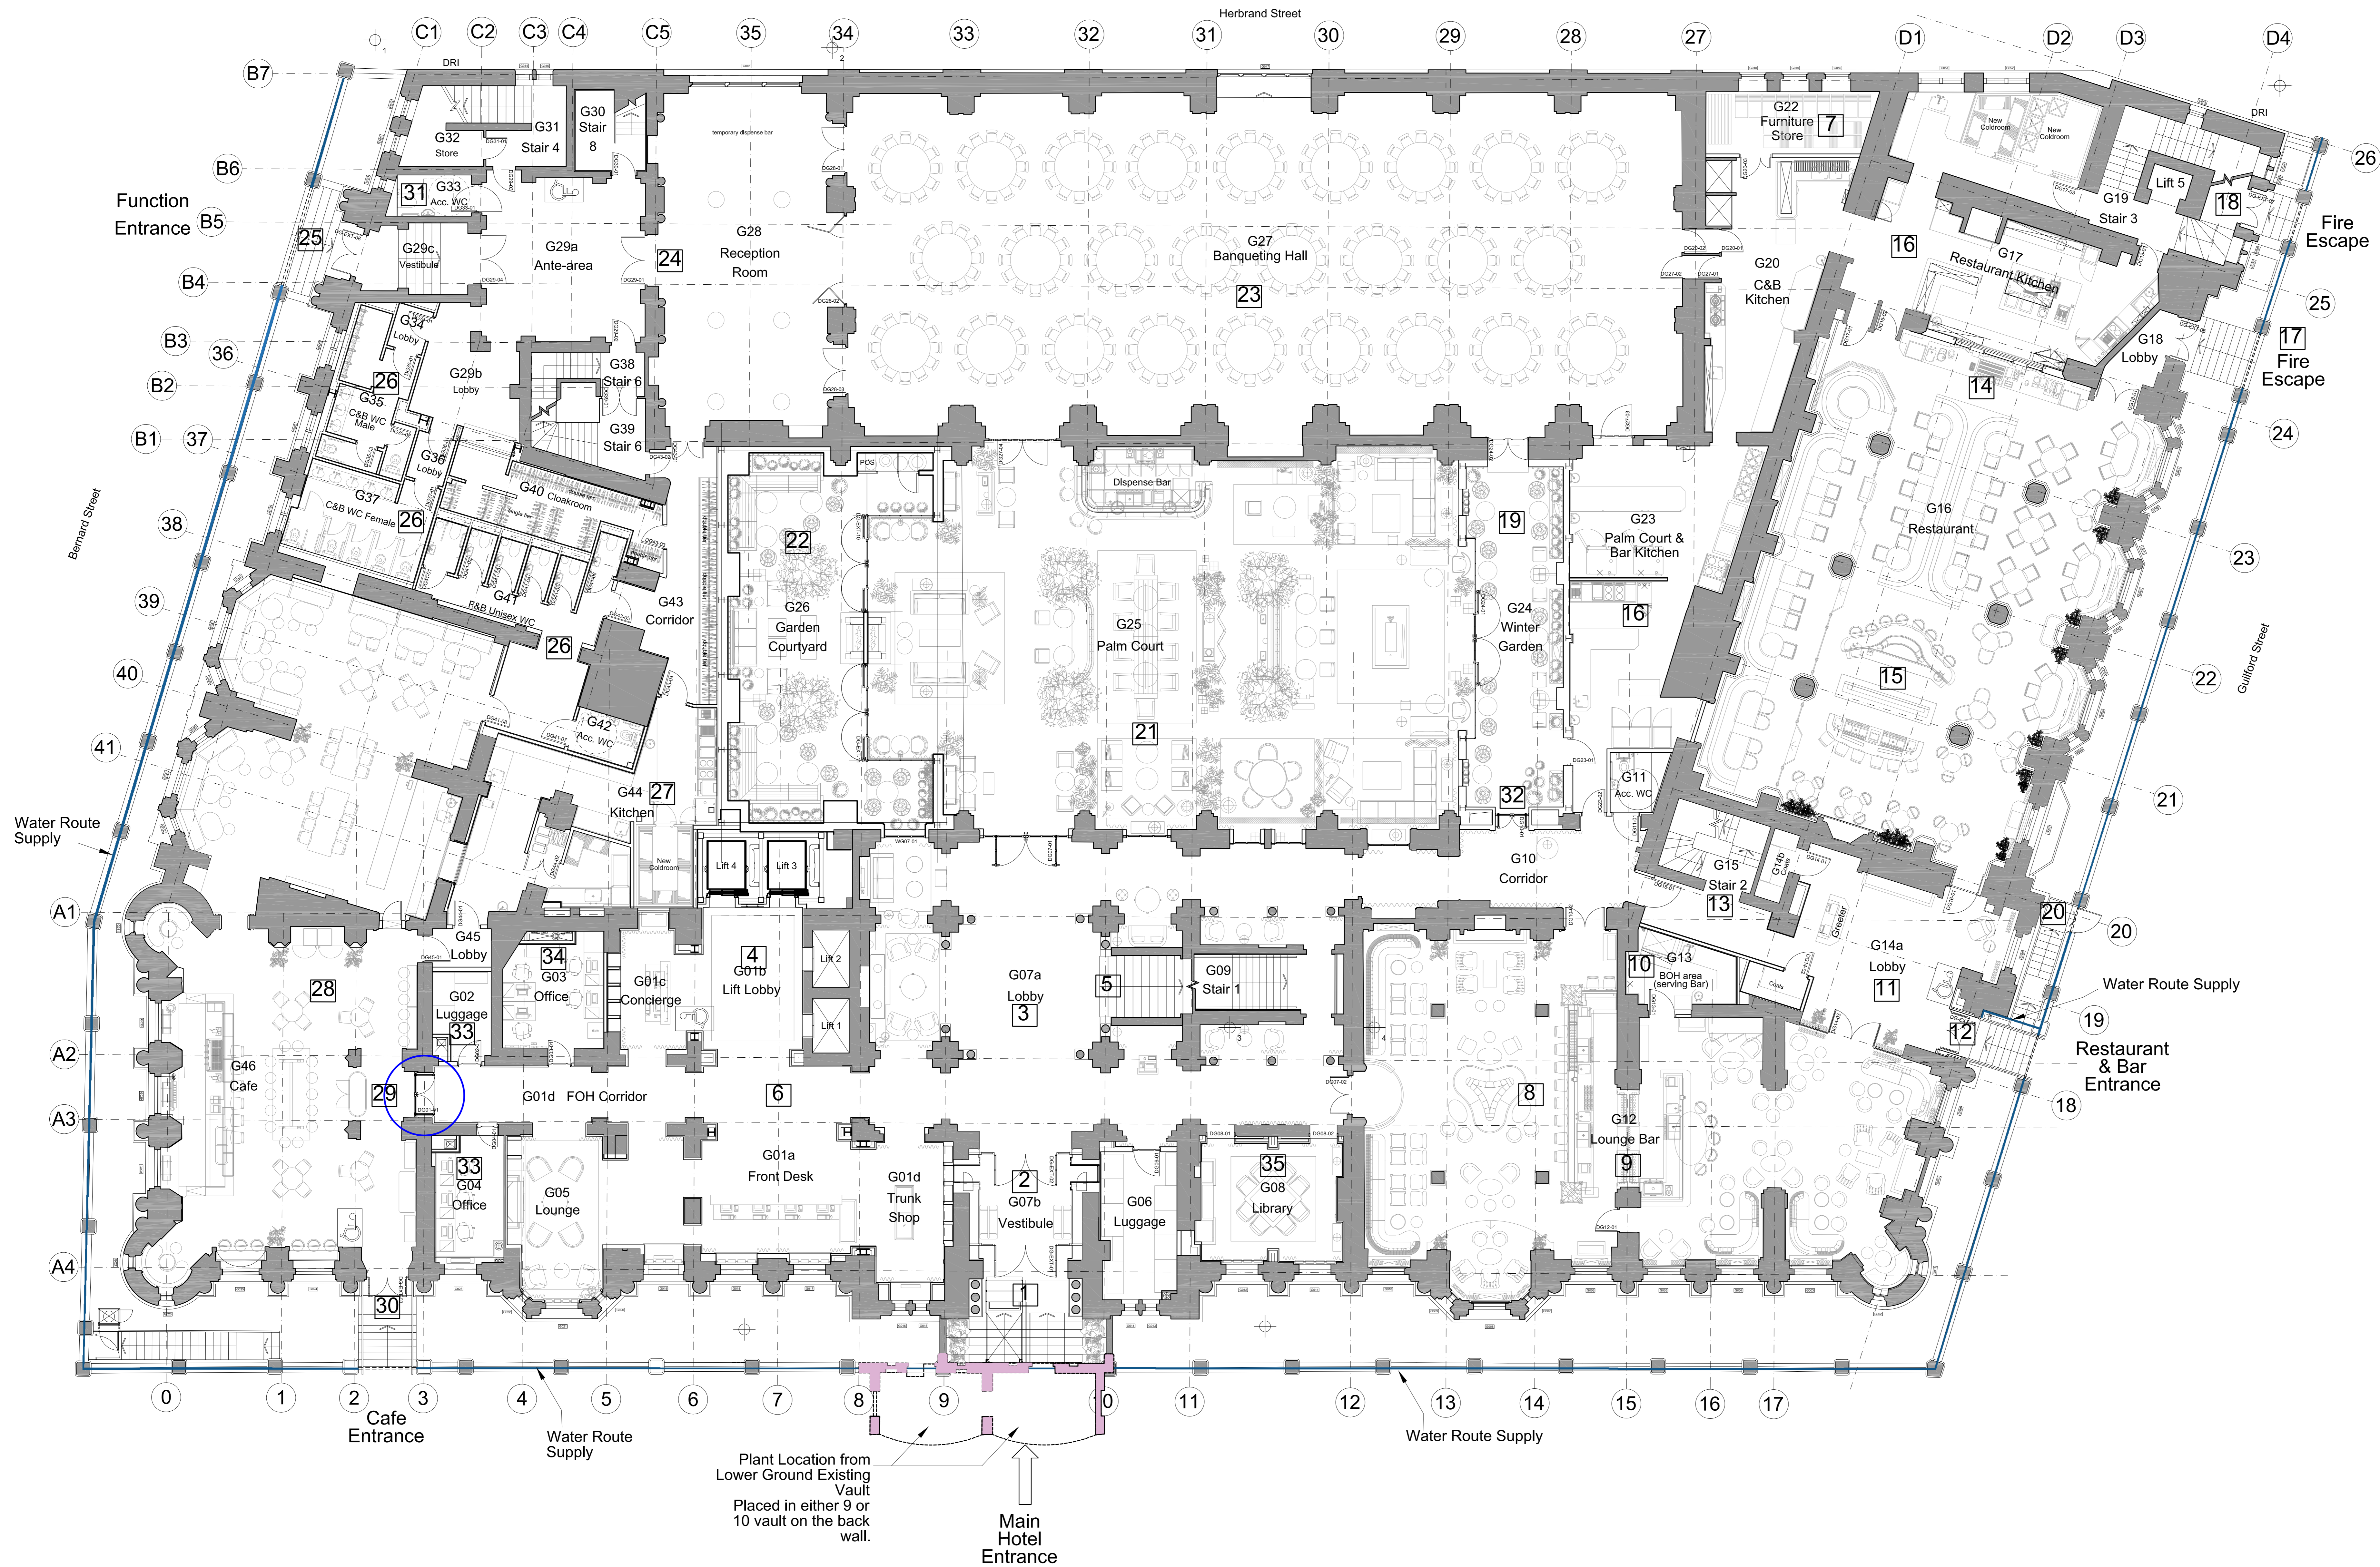

1 GROUND FLOOR
scale 1:125

 

PRINCIPAL
5 Southampton Place, London WC1A 2DA
t: +44(0)20 8616 1898
theprincipalhotel.com

PROJECT PRINCIPAL LONDON
PUBLIC AREAS

DRAWING GROUND FLOOR
PLANT LOCATION &
IRRIGATION ROUTES

DATE 08 Jun 2017 DRAWN BY EJ CHECKED BY -


STATUS TENDER SCALE 1:125 © A0

DWG No PL-PIA-101 REV

NOTE
DO NOT SCALE FROM THIS DRAWING
THIS IS A CONCEPT DRAWING AND FORMS THE CONCEPT BRIEF TO THE PROJECT
ARCHITECT
INFORMATION CONTAINED WITHIN THIS DRAWING IS THE SOLE COPYRIGHT OF
PRINCIPAL HOTEL COMPANY LTD AND IS NOT TO BE REPRODUCED WITHOUT
PERMISSION
PRINCIPAL HOTEL COMPANY LTD ARE TO BE NOTIFIED IMMEDIATELY OF ANY
DISCREPANCIES


REV
A Steel Structure Updated

DATE
10 NOV 2017

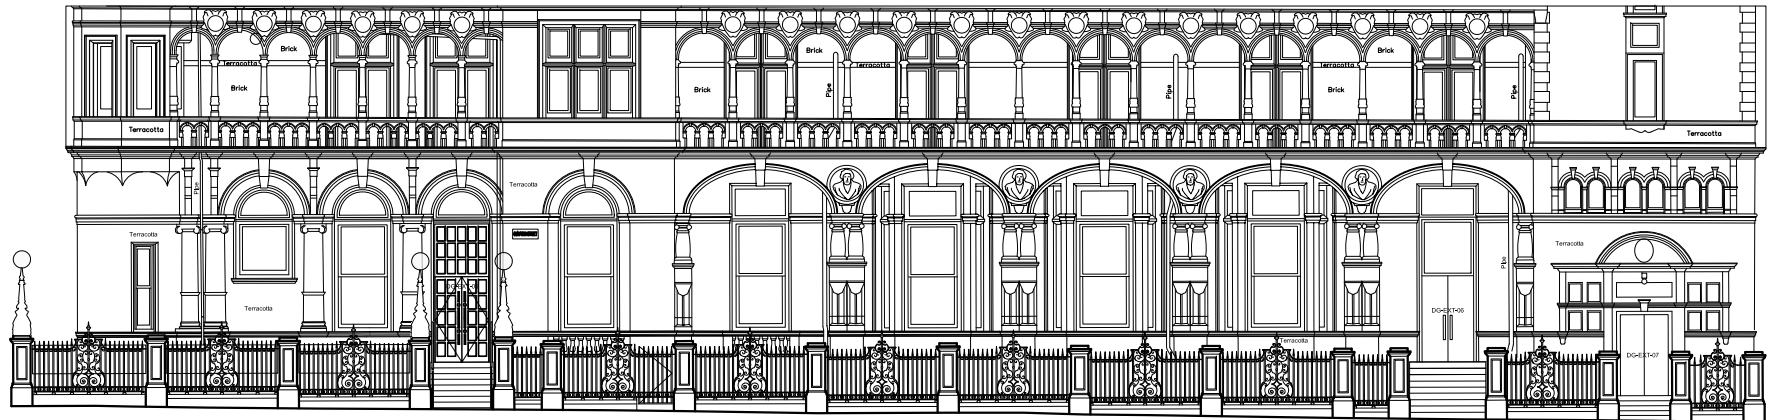


GUILFORD STREET

1 EXISTING EXTERIOR ELEVATION
scale 1:100

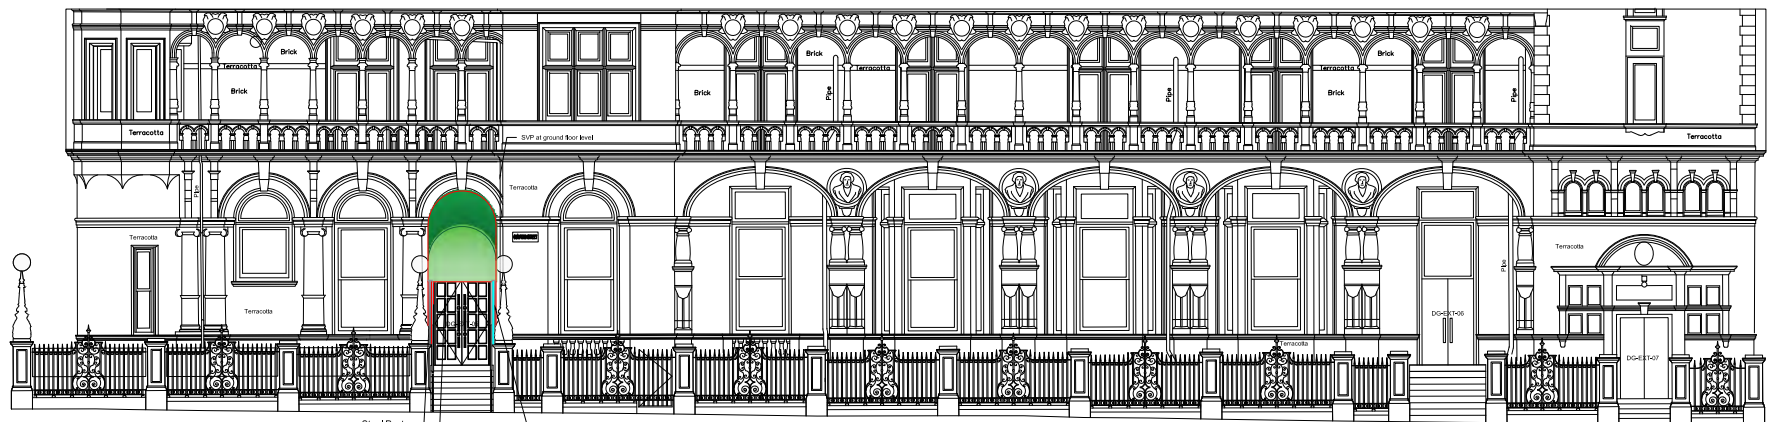

GUILFORD STREET

2 PROPOSED EXTERIOR ELEVATION
scale 1:100

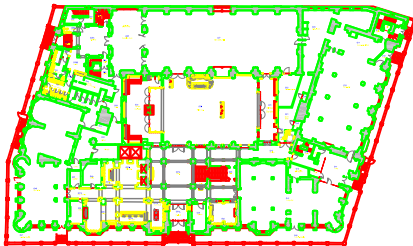

0 1 2

PRINCIPAL
5 Southampton Place, London WC1A 2DA
theprincipalhotel.com T +44(0)20 8616 1898

PROJECT
PRINCIPAL LONDON
PUBLIC AREAS


DRAWING
GUILFORD STREET
EXISTING & PROPOSED
ELEVATION

DATE	02 Jun 2017	DRAWN BY	EJ	CHECKED BY	—
STATUS	TENDER	SCALE	1:100	©A3	
DWG No	PL-Ele-202	REV	A		


NOTE
DO NOT SCALE FROM THIS DRAWING
THIS IS A CONCEPT DRAWING AND FORMS THE CONCEPT BRIEF TO THE PROJECT
ARCHITECT
INFORMATION CONTAINED WITHIN THIS DRAWING IS THE SOLE COPYRIGHT OF
PRINCIPAL HOTEL COMPANY LTD AND IS NOT TO BE REPRODUCED WITHOUT
PERMISSION
PRINCIPAL HOTEL COMPANY LTD ARE TO BE NOTIFIED IMMEDIATELY OF ANY
DISCREPANCIES

REV
A Steel Structure Updated

DATE
10 NOV 2017

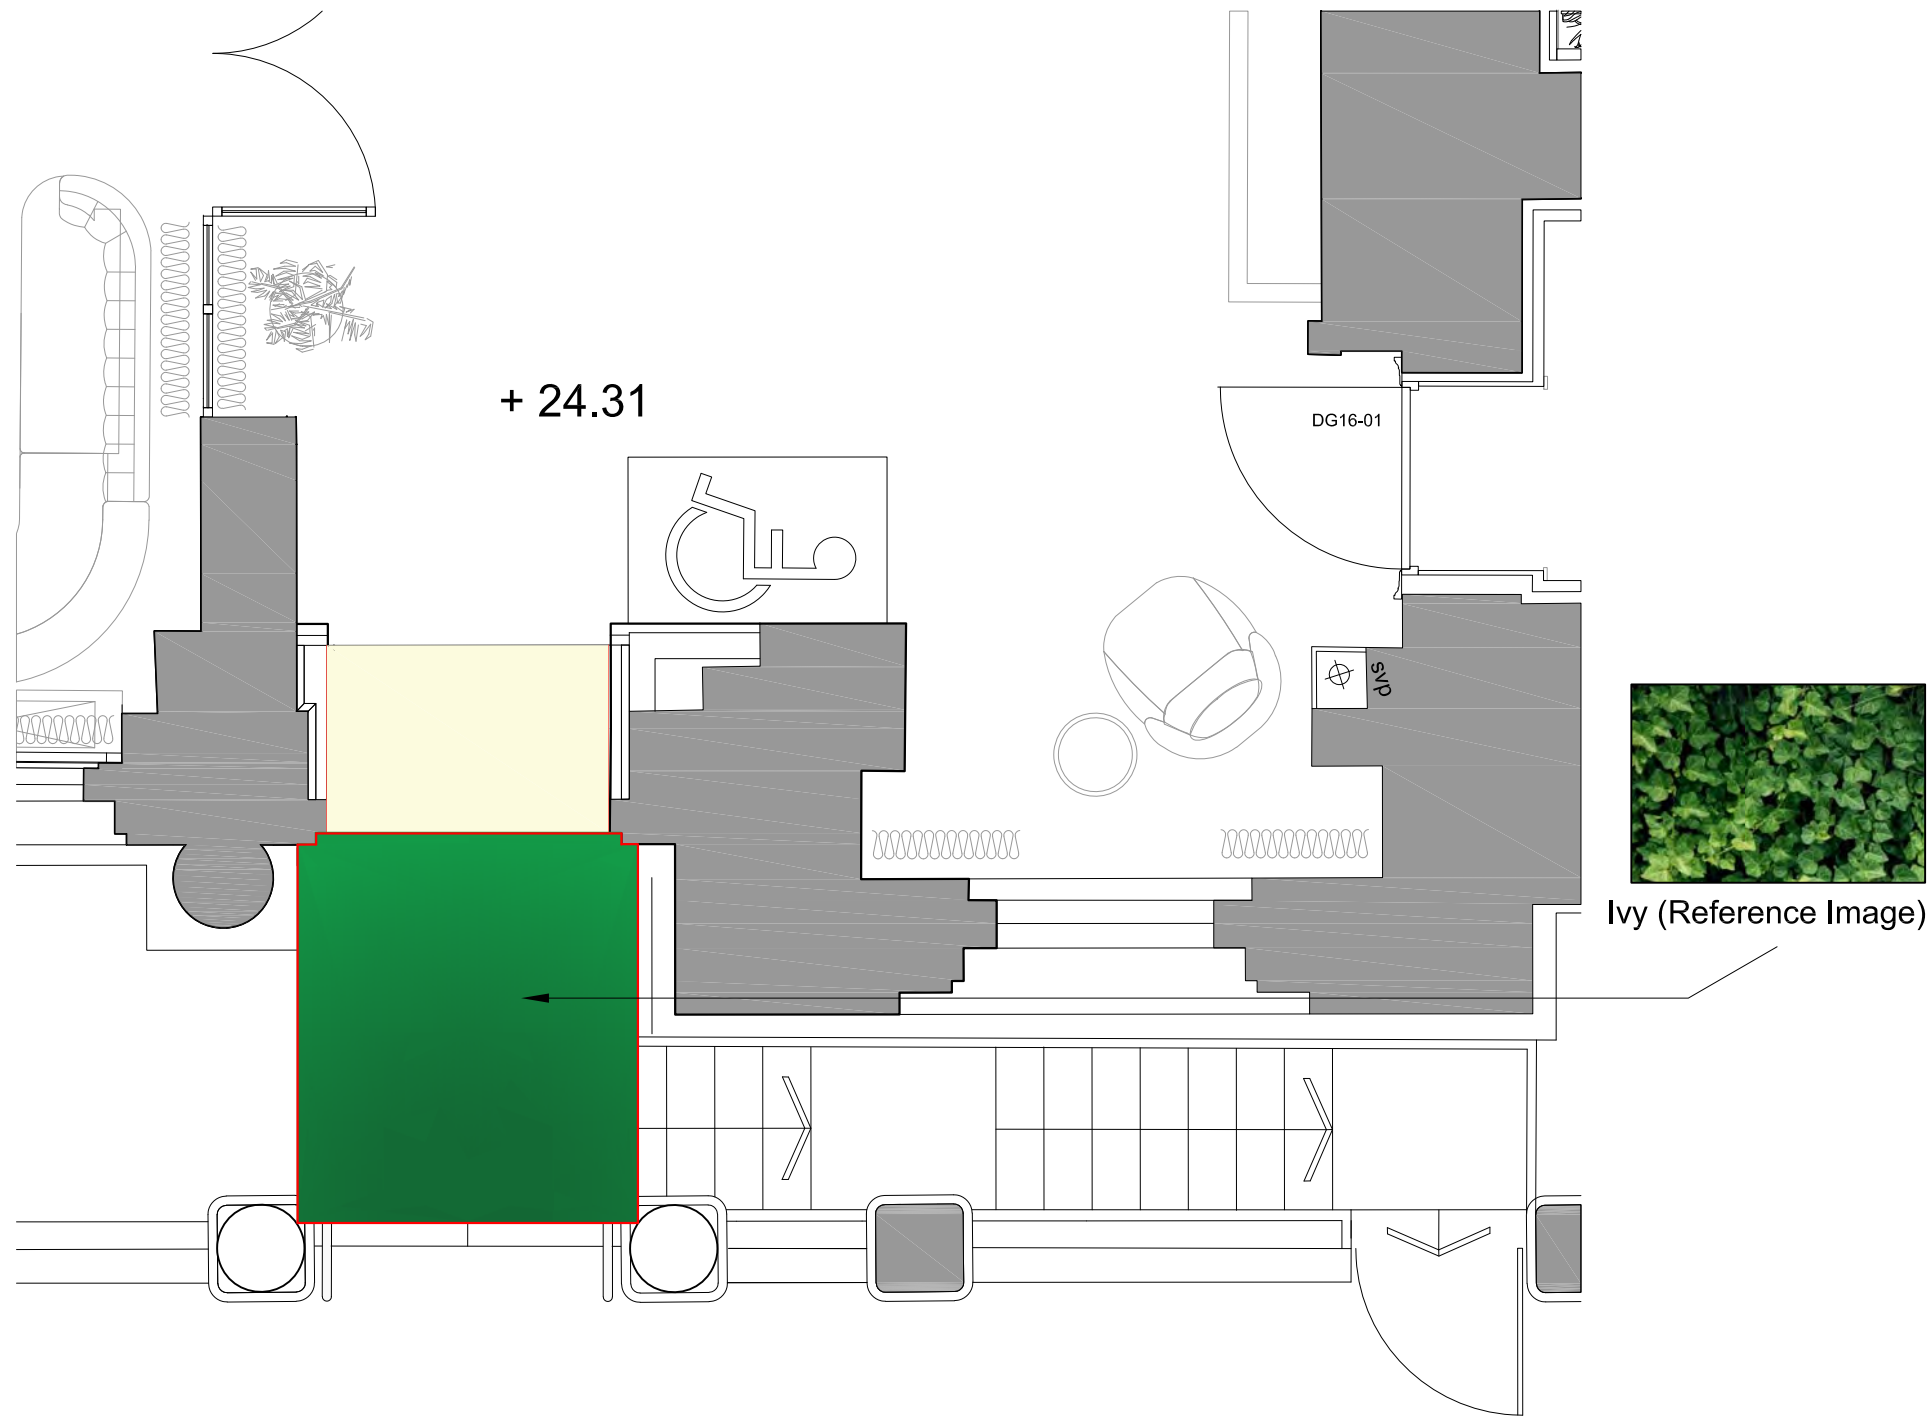

1 PROPOSED PLAN
scale 1:20

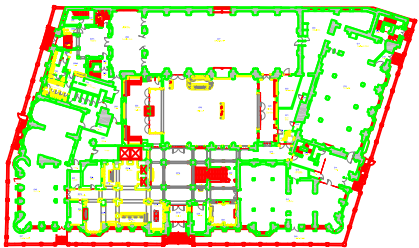


0 1 2

PRINCIPAL
5 Southampton Place, London WC1A 2DA
theprincipalhotel.com T +44(0)20 8616 1998


PROJECT
PRINCIPAL LONDON
PUBLIC AREAS

DRAWING
ENTRANCE DETAIL
PROPOSED PLAN

DATE	02 Jun 2017	DRAWN BY	EJ	CHECKED BY	—
STATUS	TENDER	SCALE	1:20	©A3	
DWG No	PL-Pla-E101	REV	A		

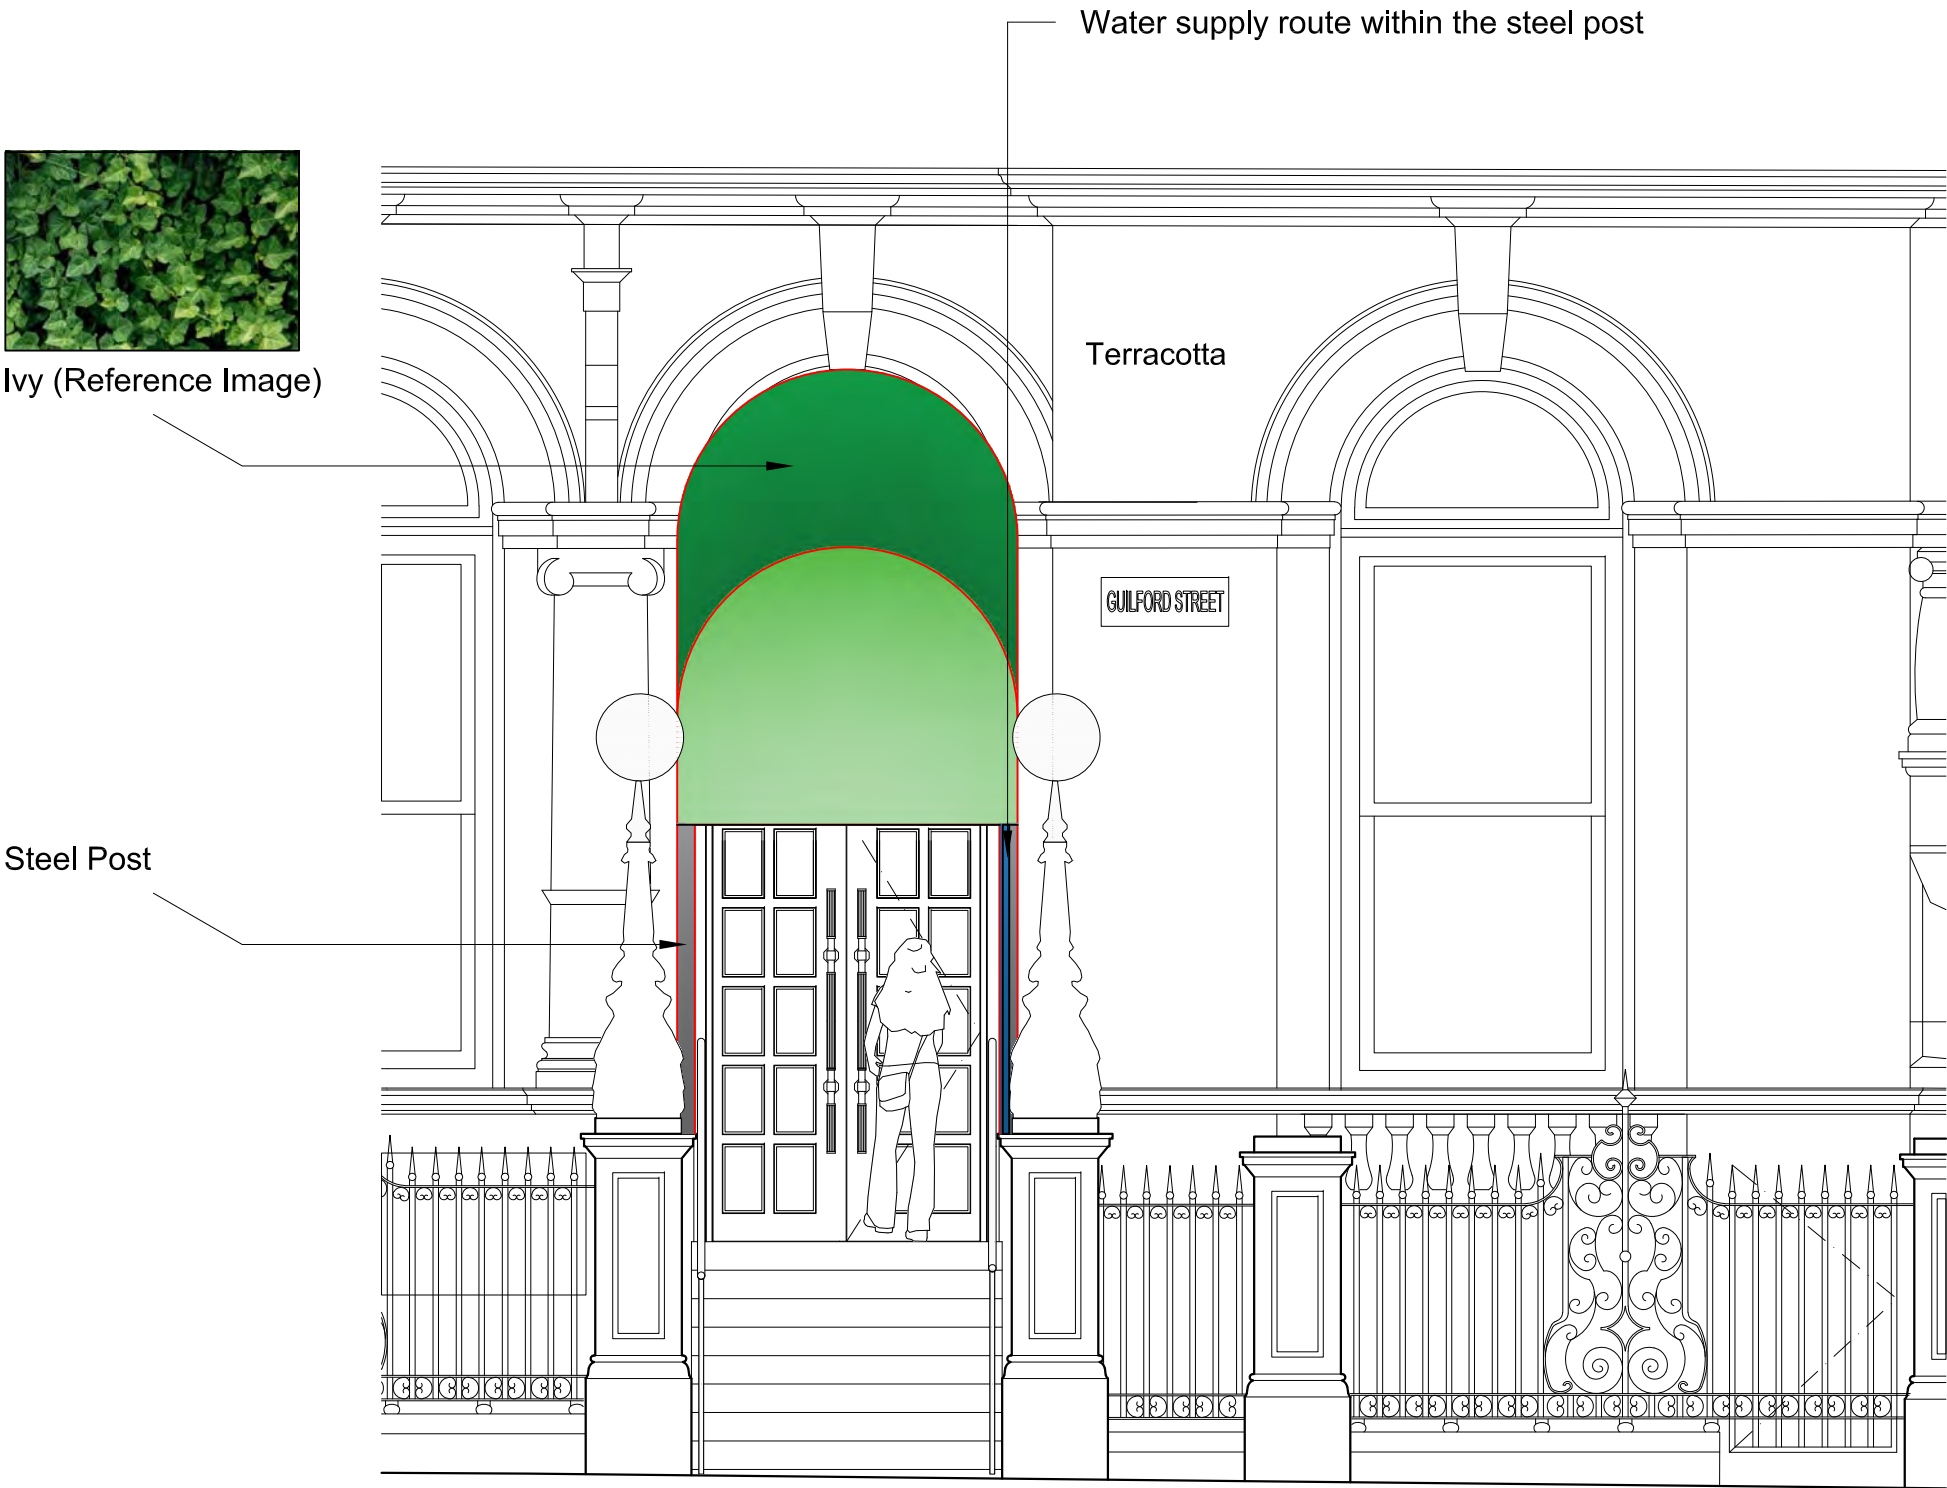

2 PROPOSED FRONT ELEVATION
scale 1:20

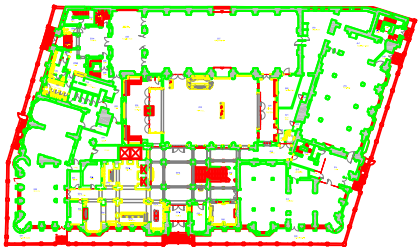

0 1 2

PRINCIPAL
5 Southampton Place, London WC1A 2DA
theprincipalhotel.com T +44(0)20 8616 1898

PROJECT PRINCIPAL LONDON
PUBLIC AREAS
DRAWING ENTRANCE DETAIL
PROPOSED FRONT ELEVATION




DATE	02 Jun 2017	DRAWN BY	EJ	CHECKED BY	-
STATUS	TENDER	SCALE	1:20 @A3		
DWG No	PL-Ele-E102	REV	A		



Ivy (Reference Image)

Canvas to be 3 colour stripes
Code: 582-50047
Preconstraint 502 Stipes
Finish: Varnish Both Sides
Company: Serge Ferrari
Or similar to be approved

Reference Image:

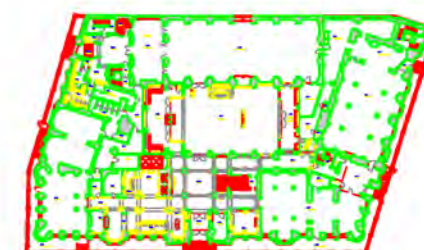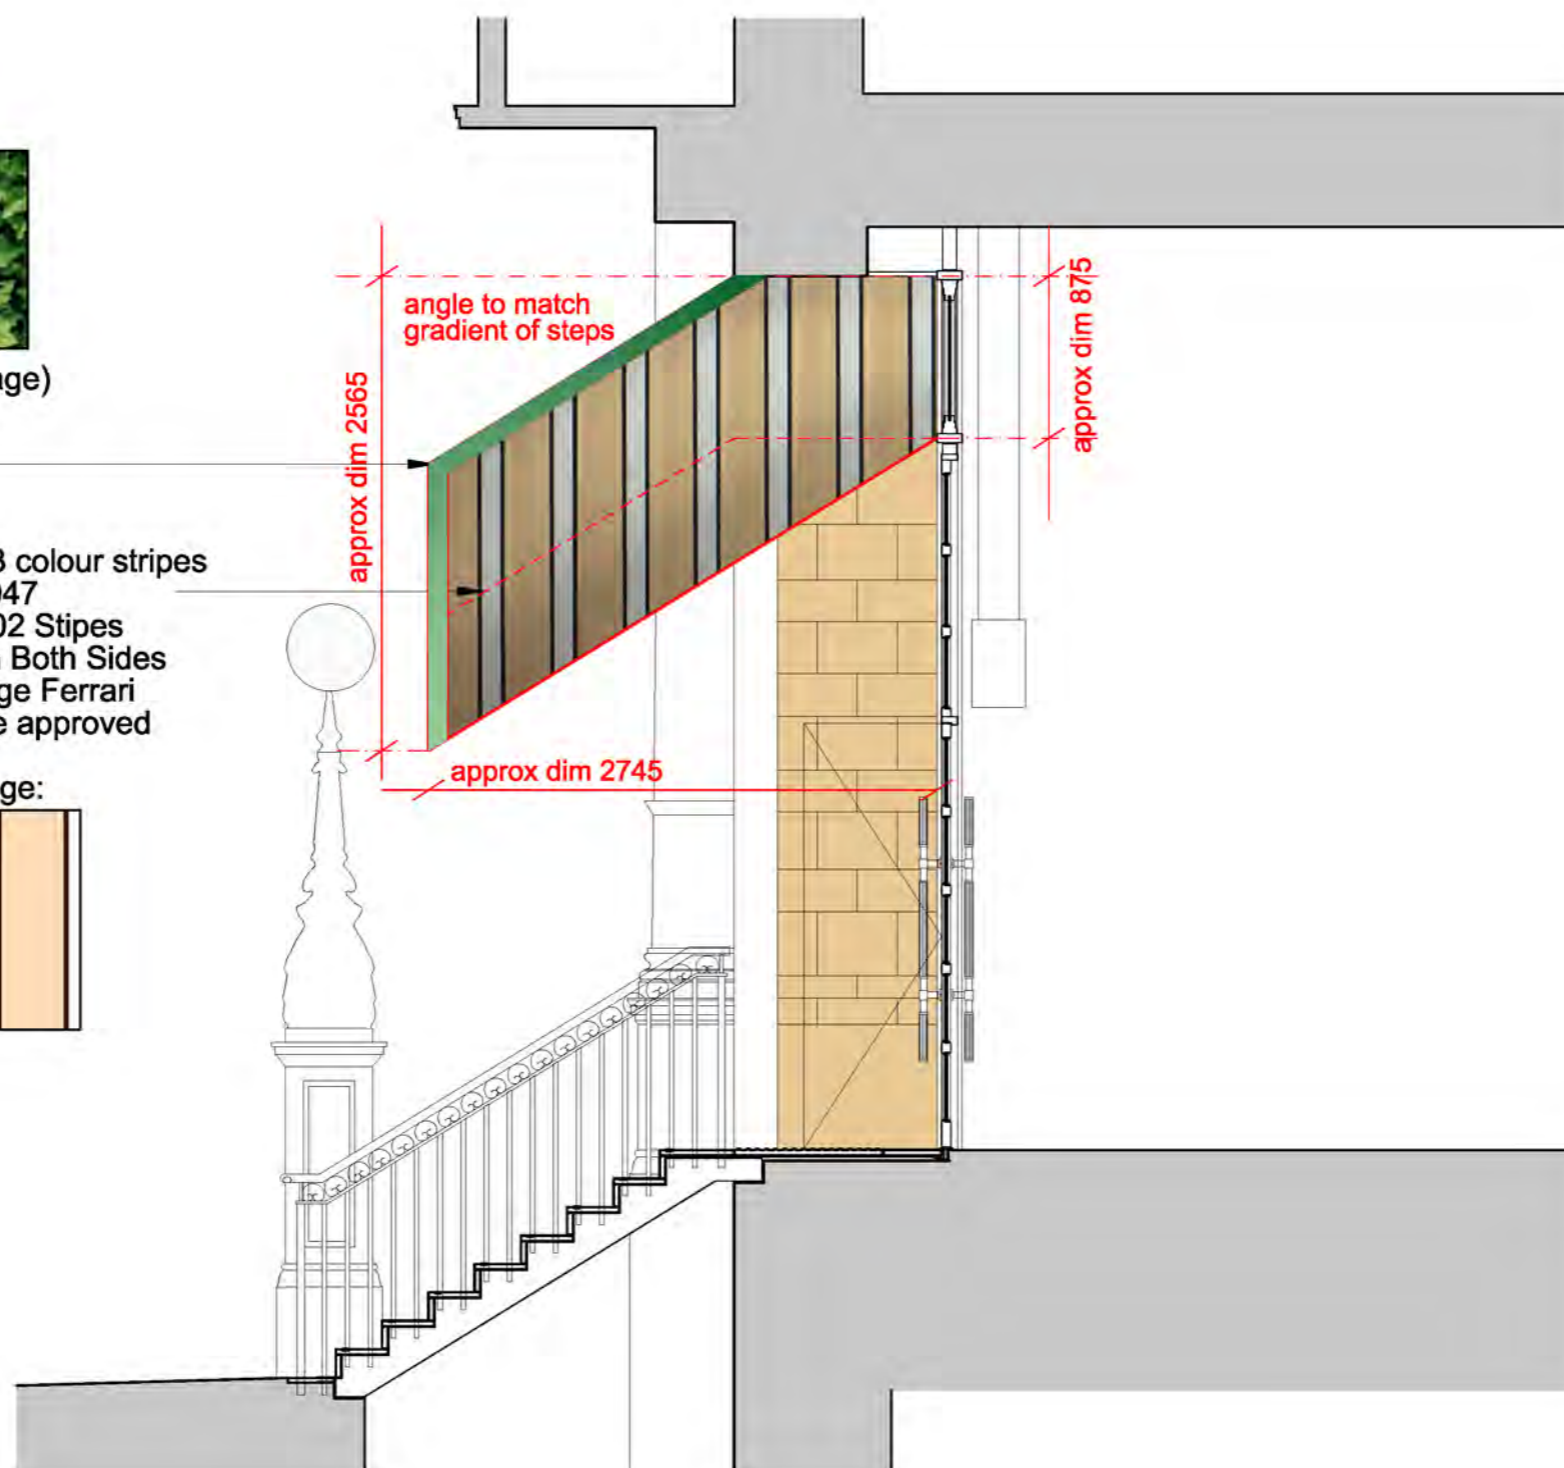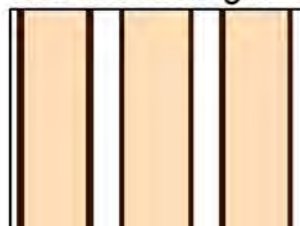

PRINCIPAL
5 Southampton Place, London WC1A 2DA
theprincipalhotel.com T +44(0)20 8016 1000

PROJECT: PRINCIPAL LONDON
PUBLIC AREAS

DRAWING: ENTRANCE DETAIL
PROPOSED SECTION

DATE	02 Jun 2017	DRAWN BY	EJ	CHECKED	-
STATUS	TENDER	SCALE	1:20	QA3	
DWG No	PL-Sec-E103				A

3 PROPOSED SECTION
scale 1:20