




Lead sheet cladding
Slated hipped roof in background

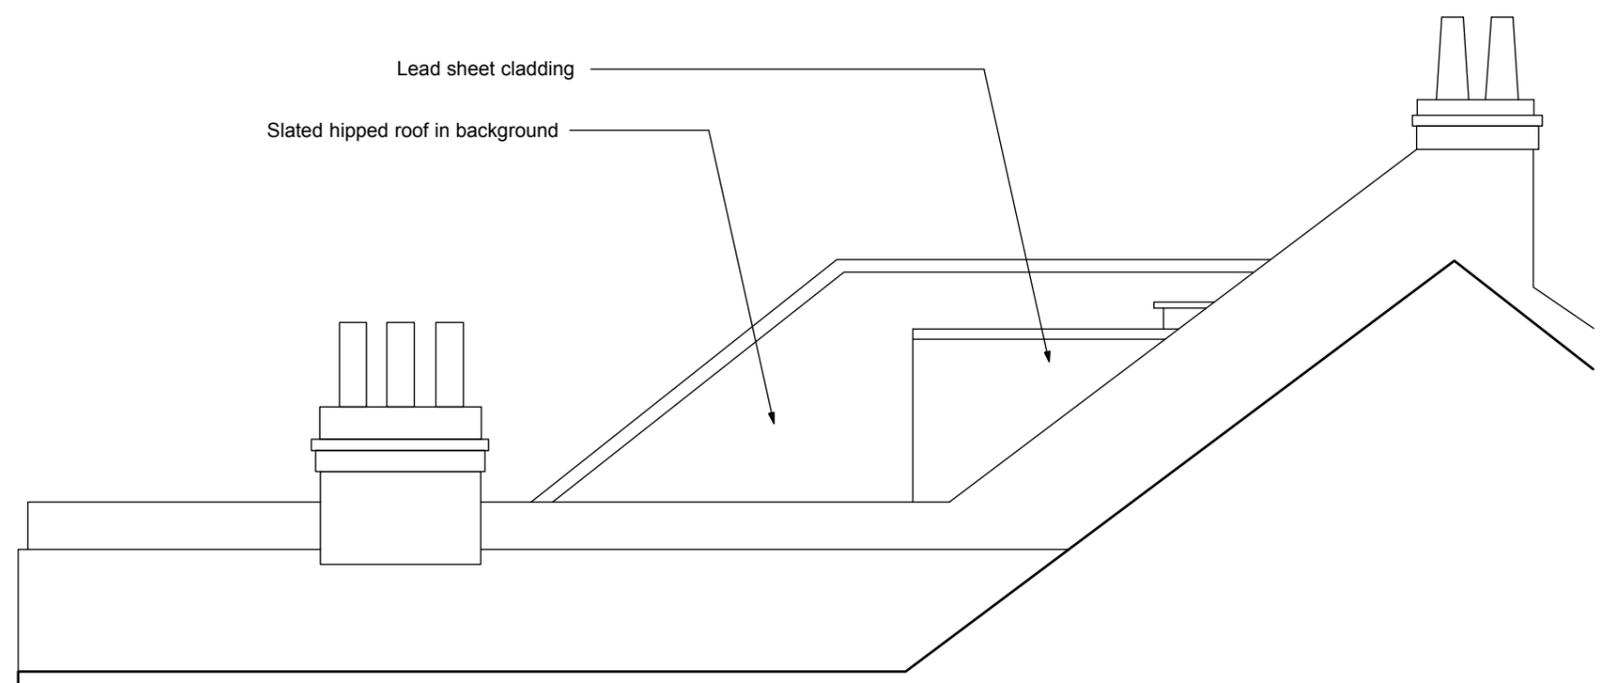

Brickwork to match existing

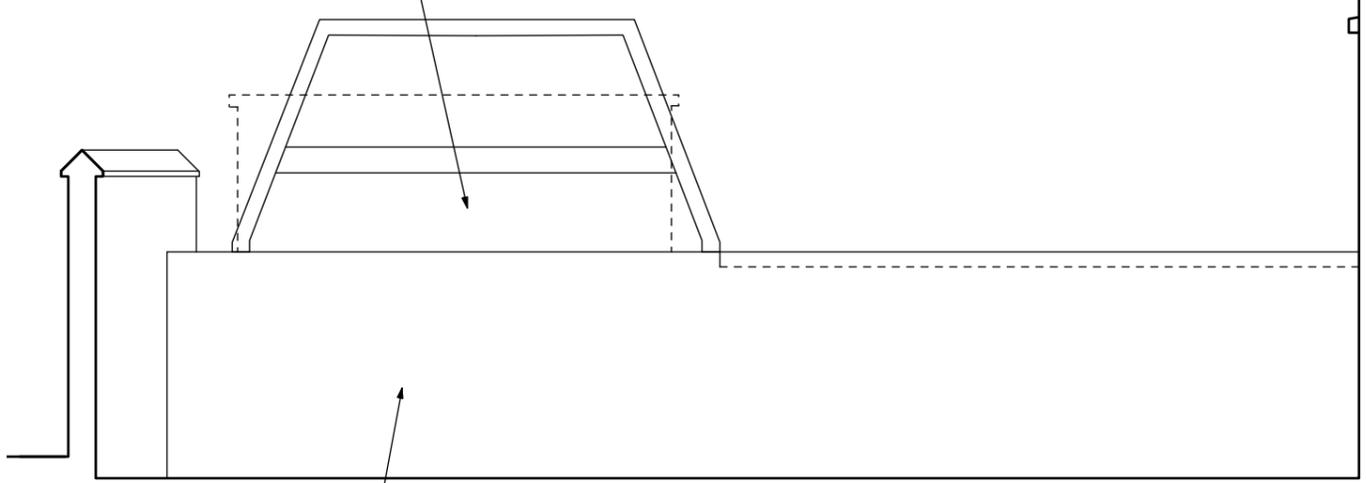

Existing fence

 

PROJECT 94 Agamemnon Road
DRAWING TITLE West elevation as proposed
DRAWING NUMBER L(-)-34 Rev A
SCALE 1:50@A3
DATE 16.11.17

NICHOLAS JAMIESON ARCHITECT

10 Tarleton Gardens, London, SE23 3XN T: +44 (0)7471 685 658
W nicholasjamieson.com

Notes:
All dimensions in millimetres.
In event of discrepancy contact Architect for clarification prior to proceeding.