


0 1 2 3 4 5 6 metres

scales 1: 50 @ A1  
1: 100 @ A3



front elevation-  
through well  
as existing

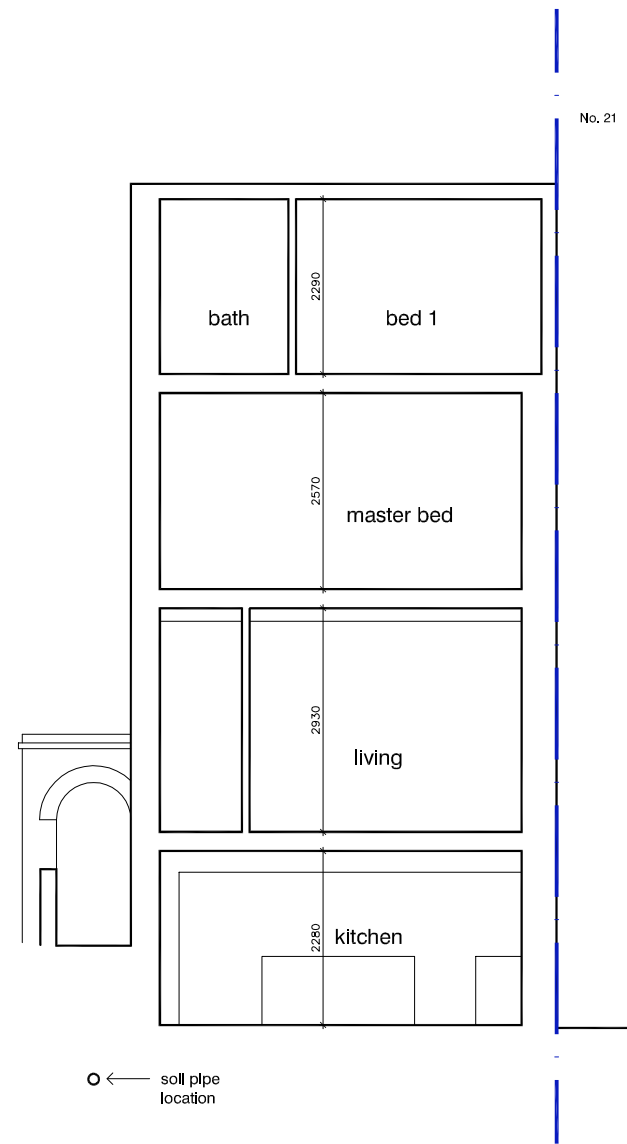

section AA  
as existing



rear elevation  
as existing

**DVM**  
ARCHITECTS

4a Murray Street . London . NW1 9RE  
Telephone 0207 485 2121 . Facsimile 0207 267 2527  
e-mail: studio@dvmarch.com

---

Client  
Carol Jones

---

Project  
19 Hawley Road  
London NW1

---

Title  
Elevations + Section AA  
AS EXISTING

Scale 1: 50	Date 06.12.17	Job No. 1960
Drawing No. 1960-04		Rev.

All dimensions are to be checked on site.  
© This drawing is copyright and remains the property of David & Victoria Mercer at all times and may not be reproduced in part or whole without written consent.