



archplan architects and property management 1 Millfield Place, Highgate, London N6 6JP Tel: 020 8341 5628 e-mail: archplan@hotmail.com	Date	Scale	Project	Drawing no.
	Nov 2017	1:50 At A3	5 Chalcot Gardens LONDON NW3 4YB BASEMENT PLAN AS PROPOSED	CG/ 41
	Drawn by		Title	Copyright Archplan 2017
	Checked by			

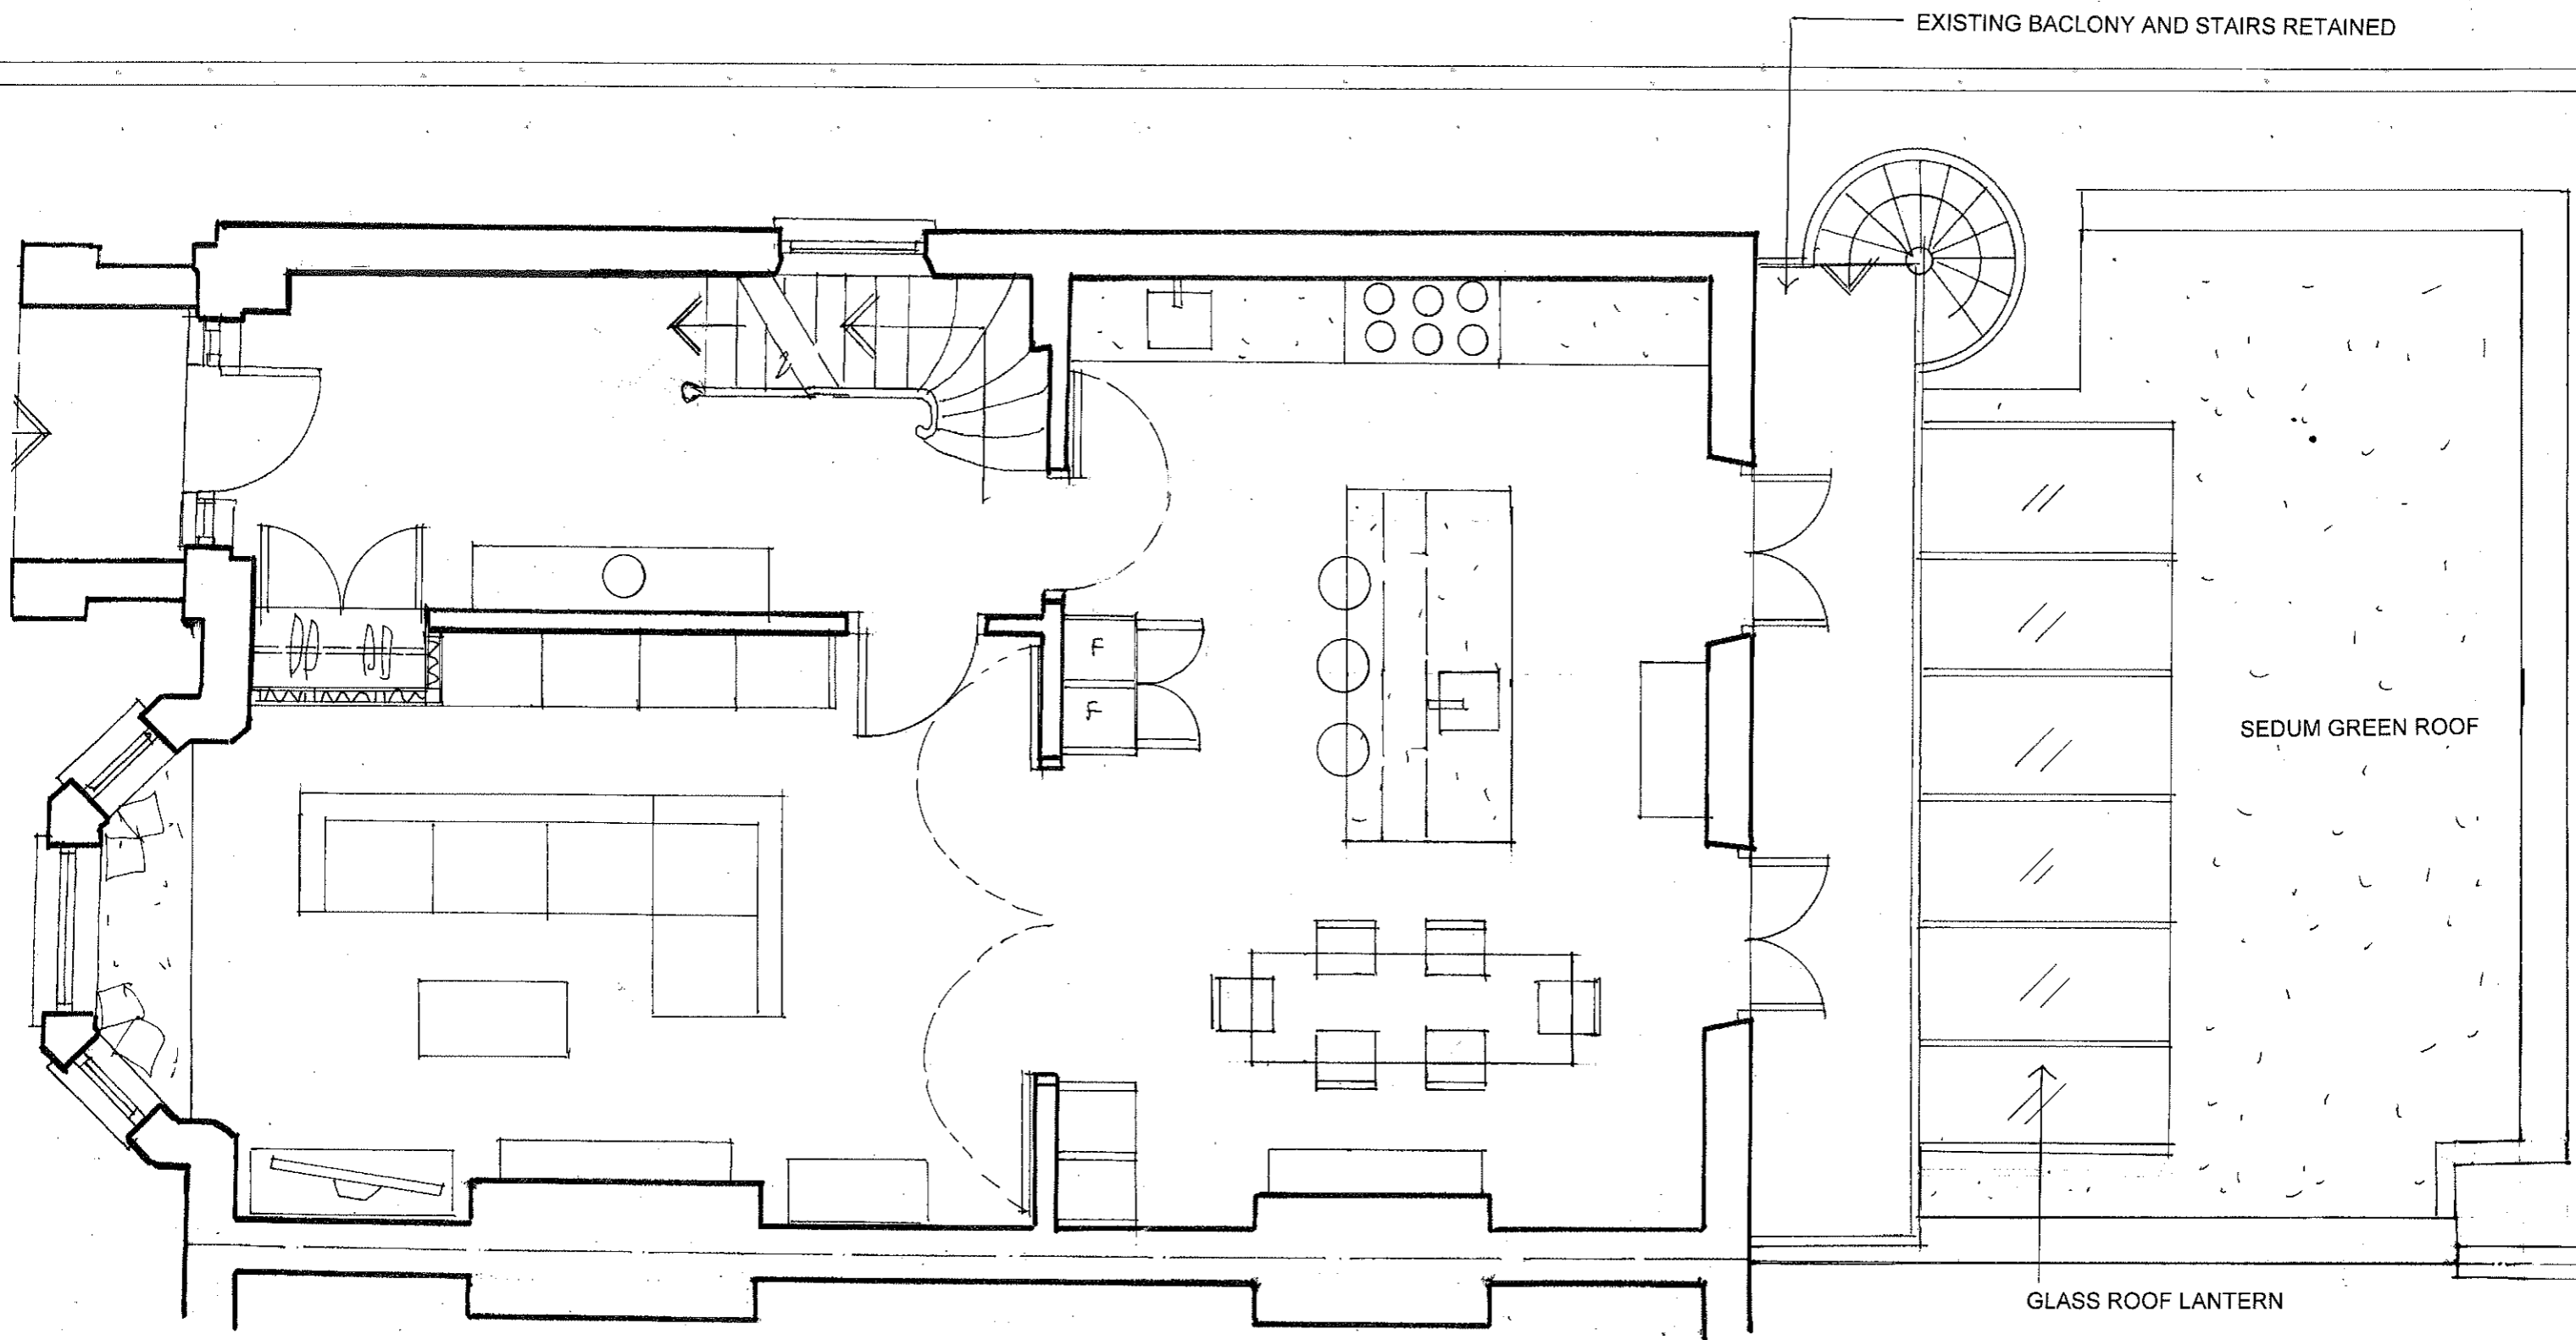


EXISTING BALCONY AND STAIRS RETAINED

SEDUM GREEN ROOF

GLASS ROOF LANTERN

 

archplan architects and property management 1 Millfield Place, Highgate, London N6 6JP Tel: 020 8341 5628 e-mail: archplan@hotmail.com	Date	Scale	Project	Drawing no.
	Nov 2017	1:50 At A3	5 Chalcot Gardens LONDON NW3 4YB GROUND FLOOR PLAN AS PROPOSED	CG 42
	Drawn by		Title	Copyright Archplan 2017
	Checked by			

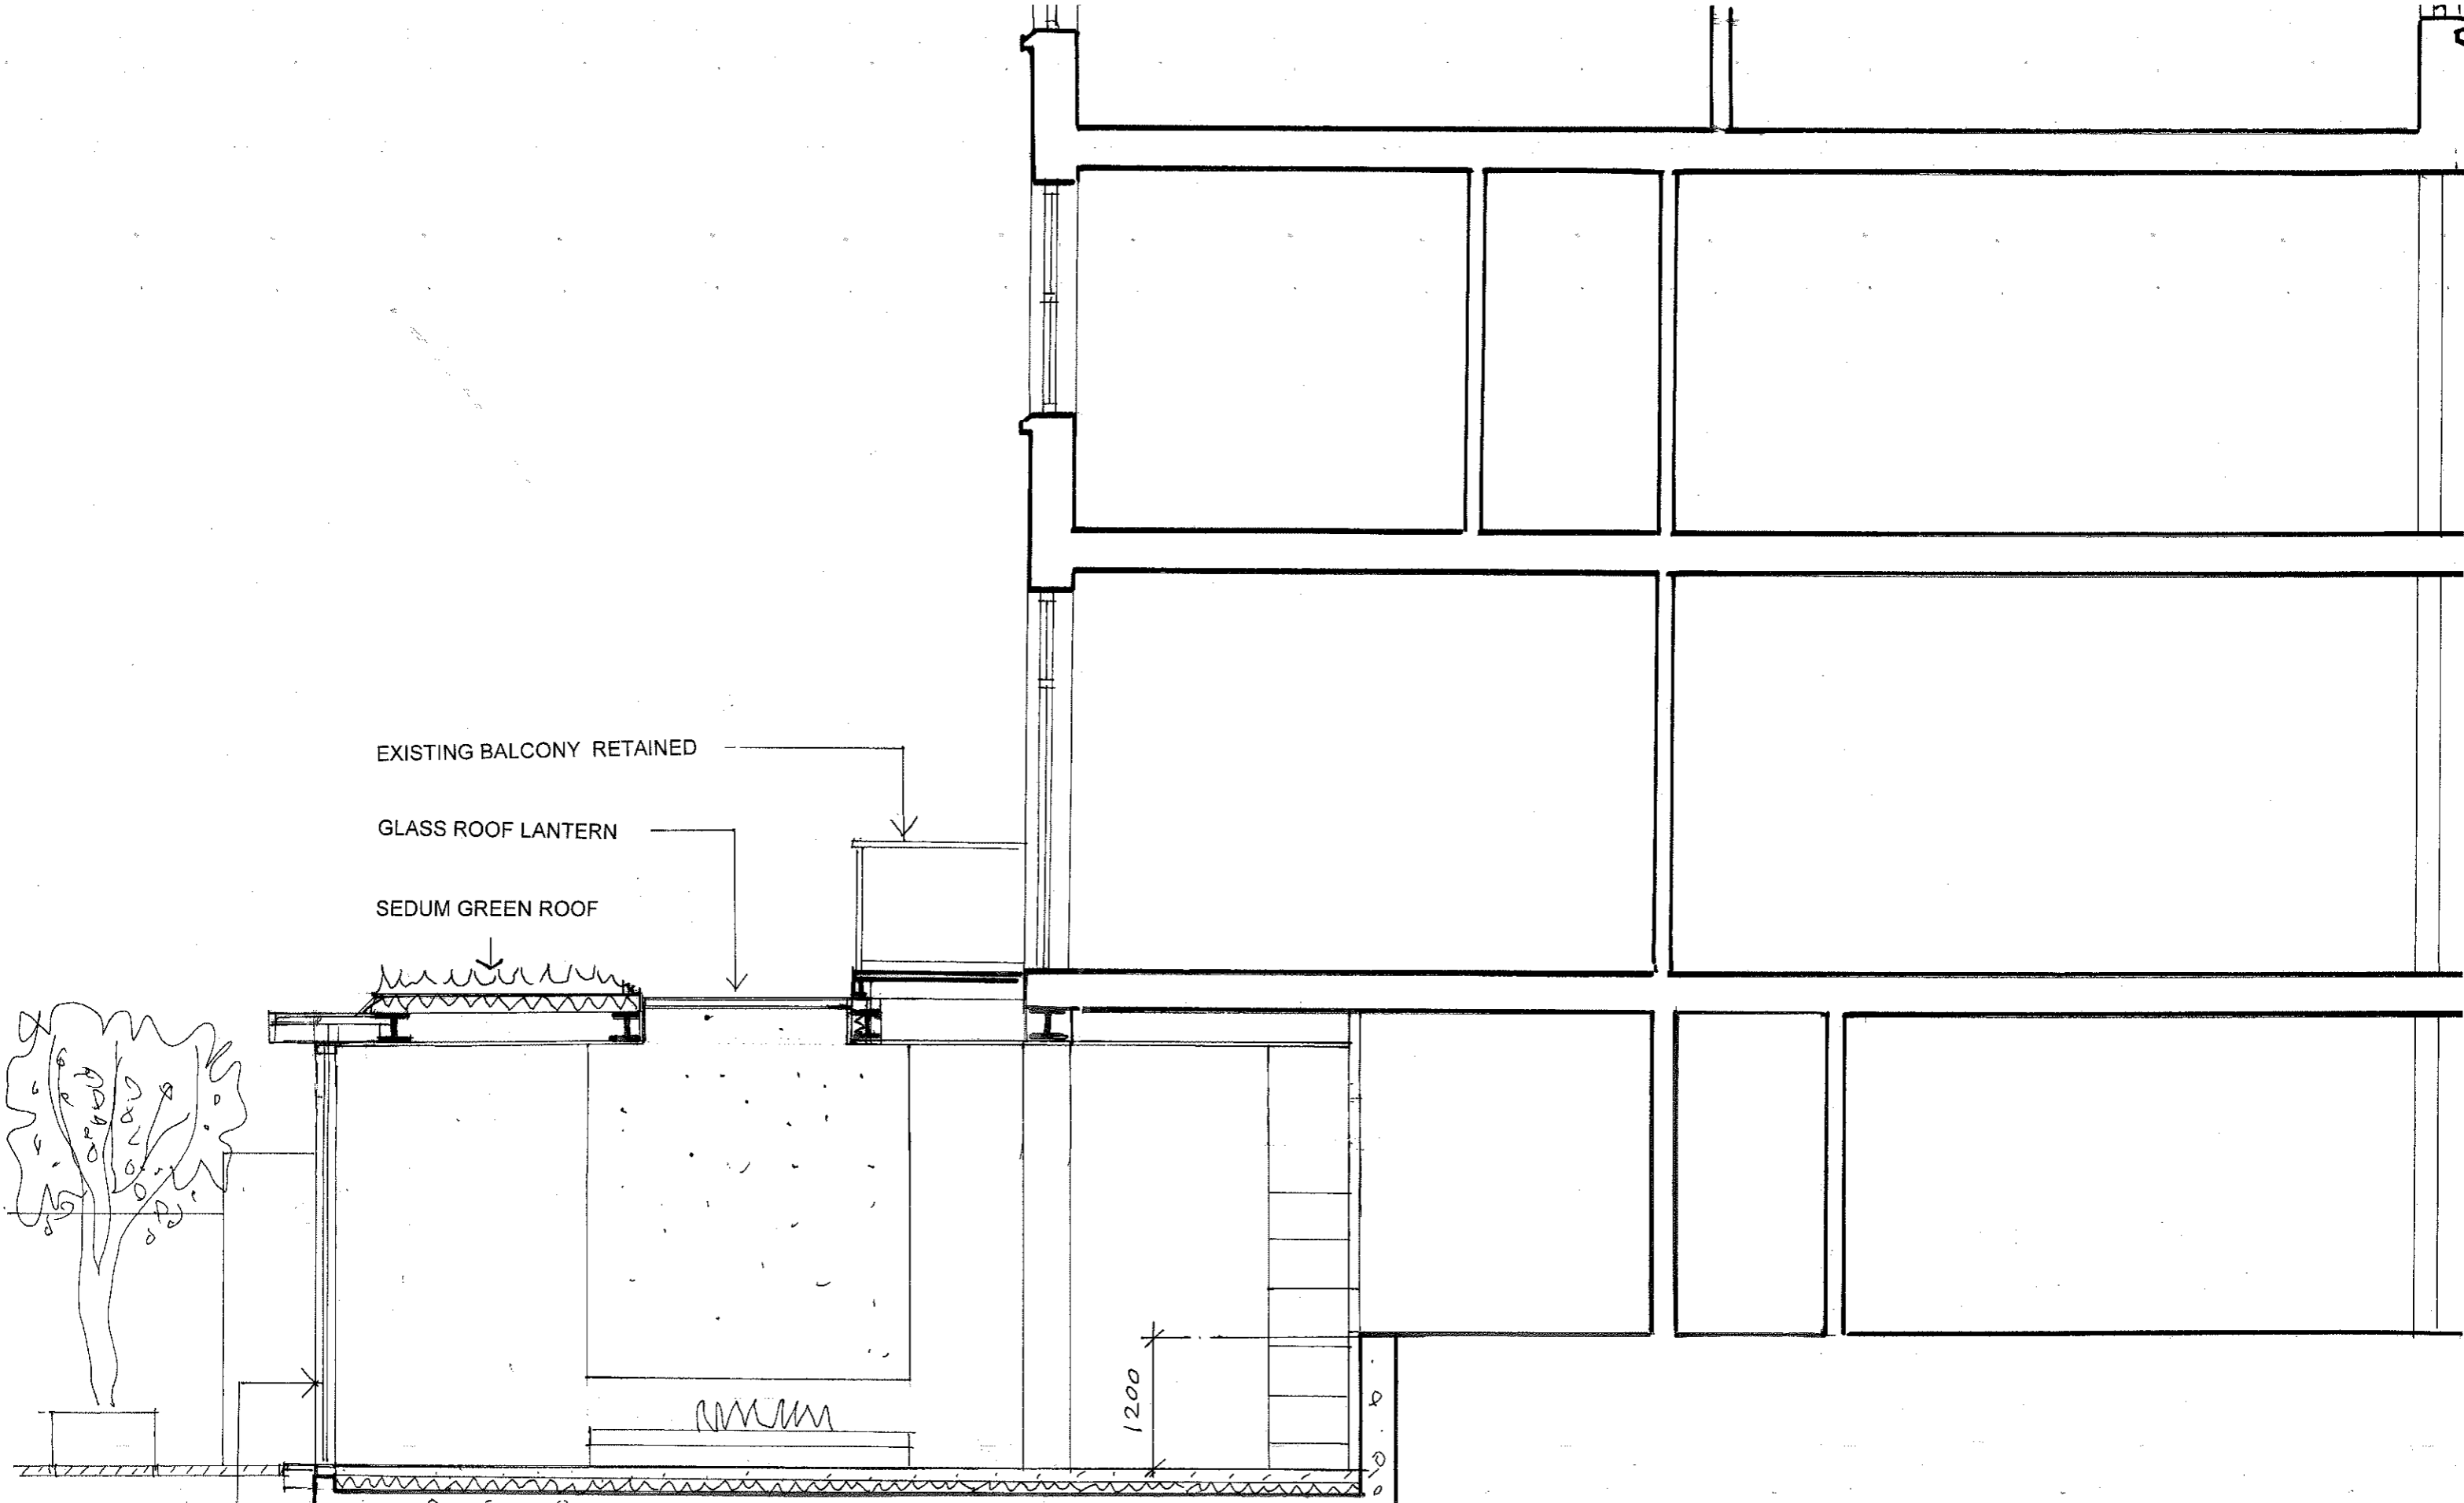

EXISTING BALCONY RETAINED

GLASS ROOF LANTERN

SEDUM GREEN ROOF

SLIDING GLASS DOORS

archplan

architects and property management

1 Millfield Place, Highgate, London N6 6JP
 Tel: 020 8341 5628 e-mail: archplan@hotmail.com

Date
 Nov
 2017

Drawn by

Checked by

Scale
 1:50
 At A3

Project

5 Chalcot Gardens
 LONDON NW3 4YB

Title


SECTION B-B
AS PROPOSED

Drawing no.

CG 48

Copyright
 Archplan 2017




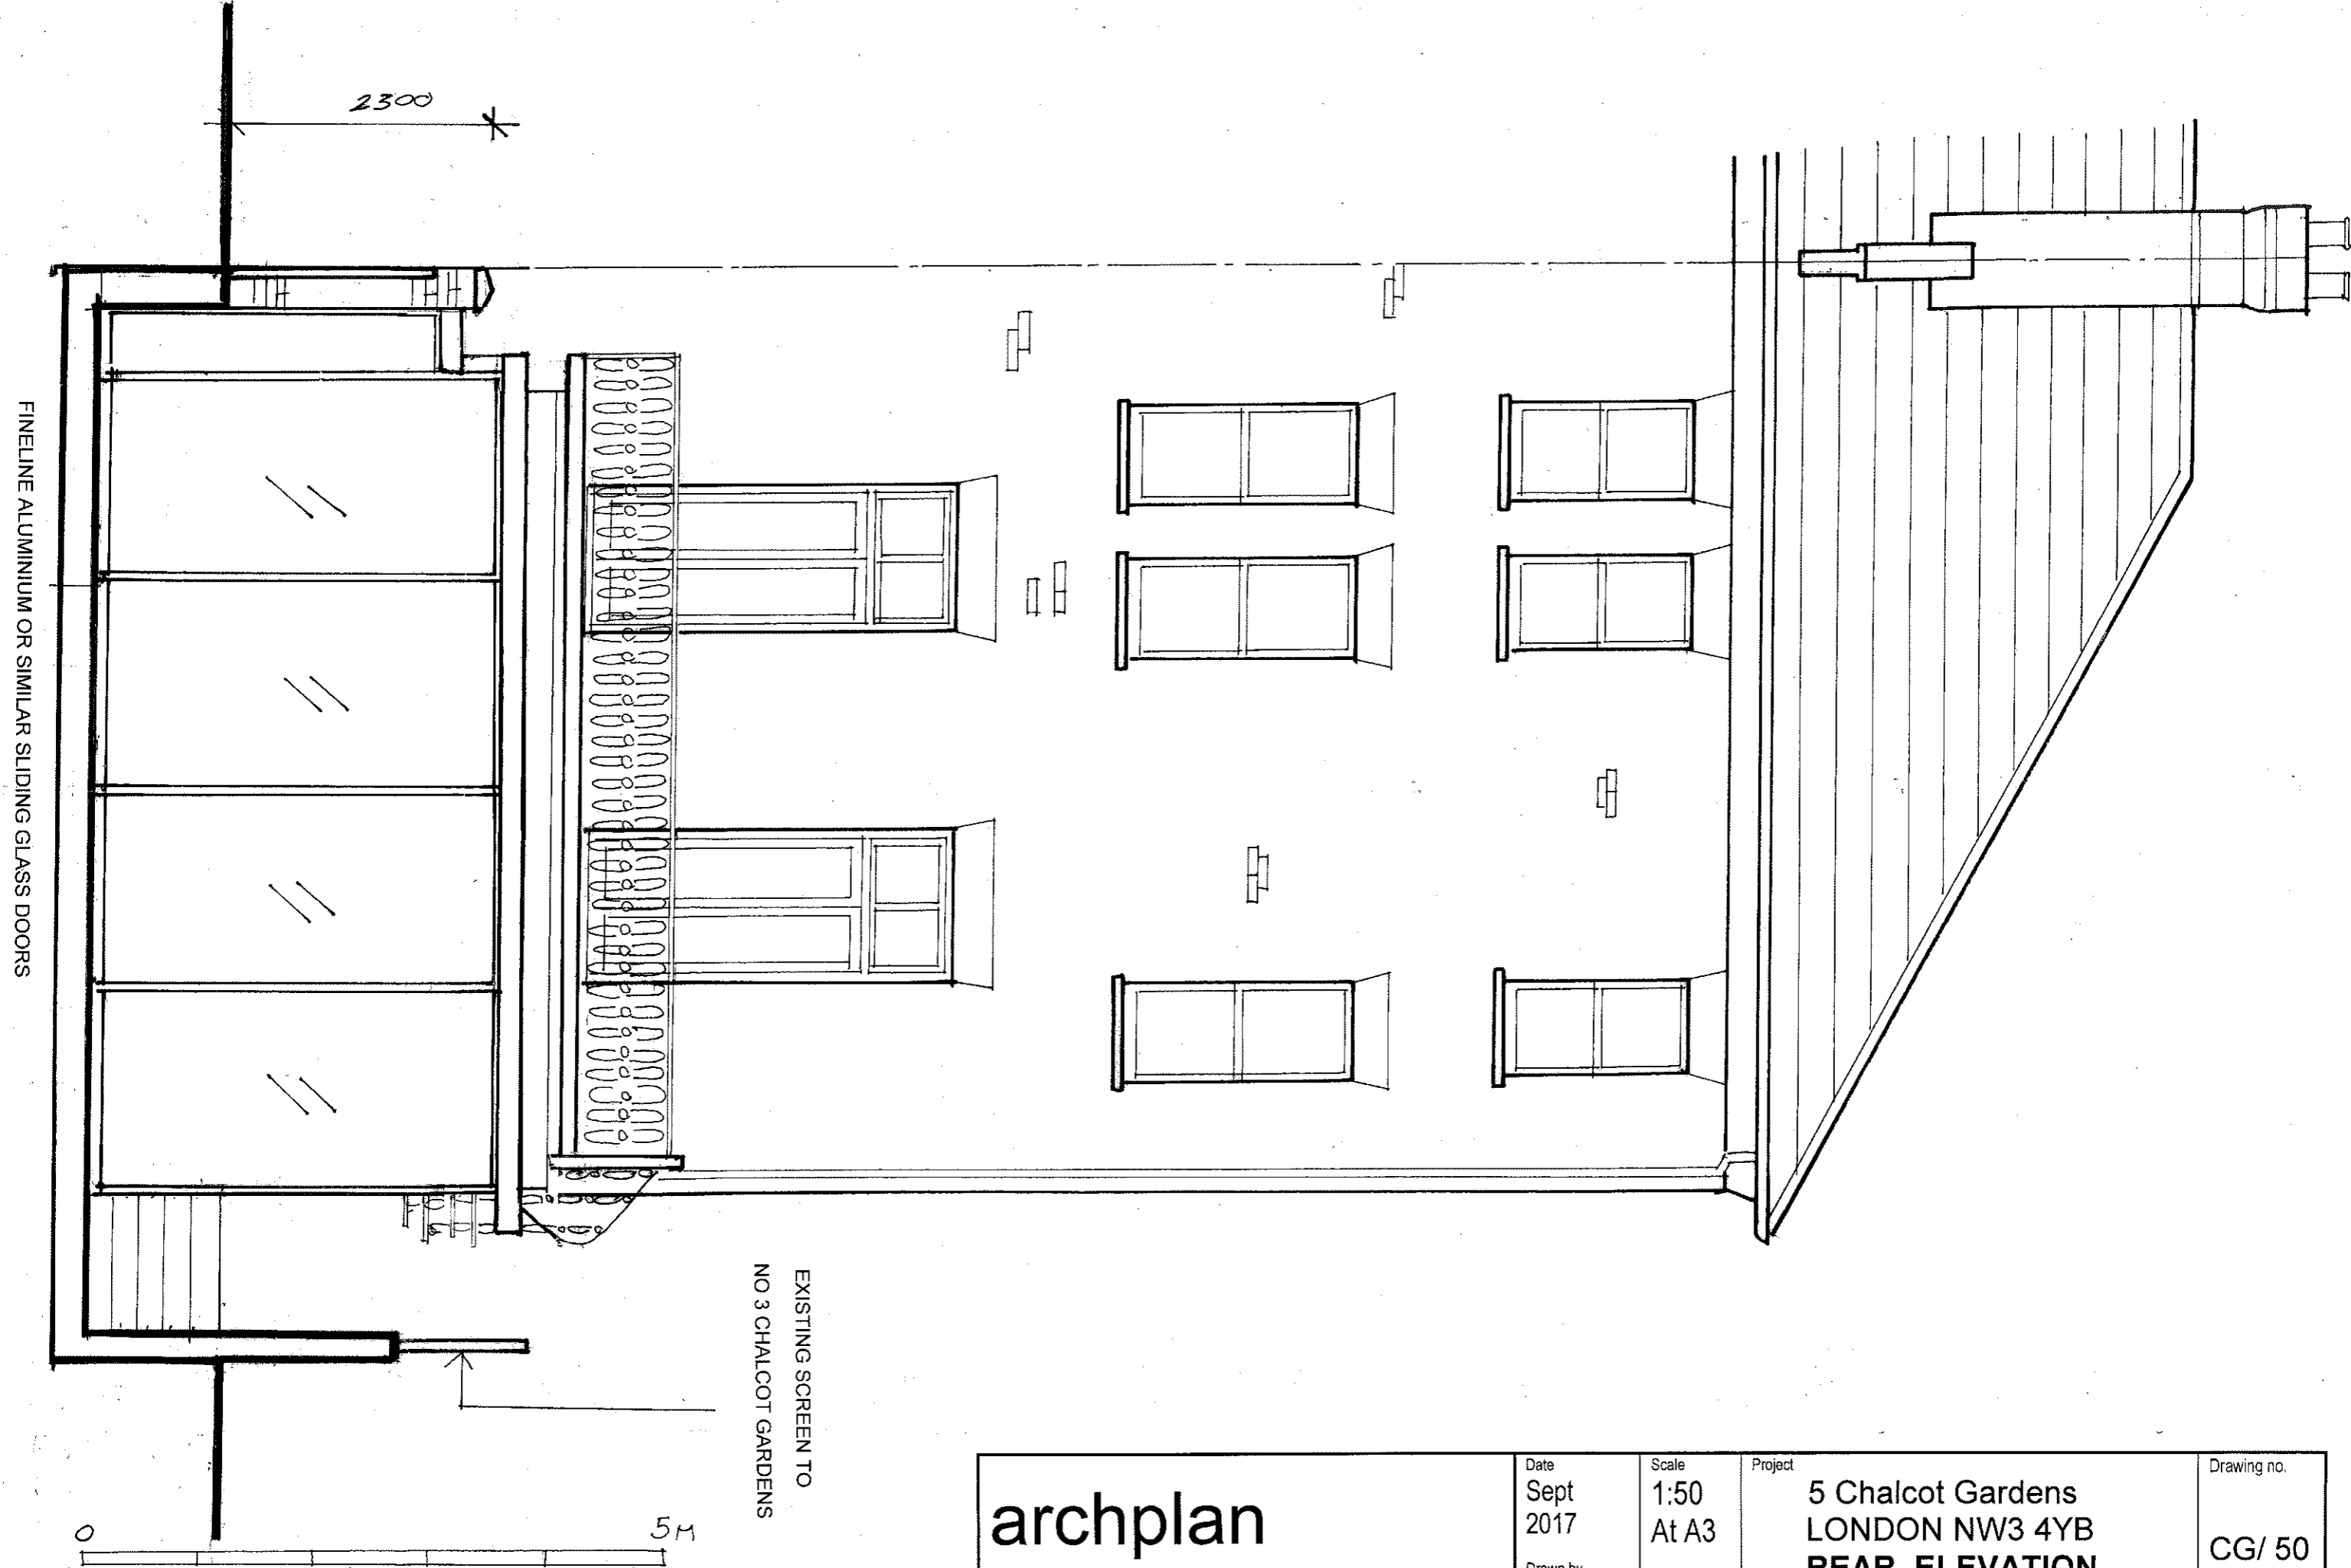

FINELINE ALUMINIUM OR SIMILAR SLIDING GLASS DOORS

EXISTING SCREEN TO
NO 3 CHALCOT GARDENS

<p>archplan architects and property management 1 Millfield Place, Highgate, London N6 6JP Tel: 020 8341 5628 e-mail: archplan@hotmail.com</p>	Date Sept 2017	Scale 1:50 At A3	Project 5 Chalcot Gardens LONDON NW3 4YB REAR ELEVATION AS PROPOSED	Drawing no. CG/ 50
	Drawn by	Checked by	Title	Copyright Archplan 2017

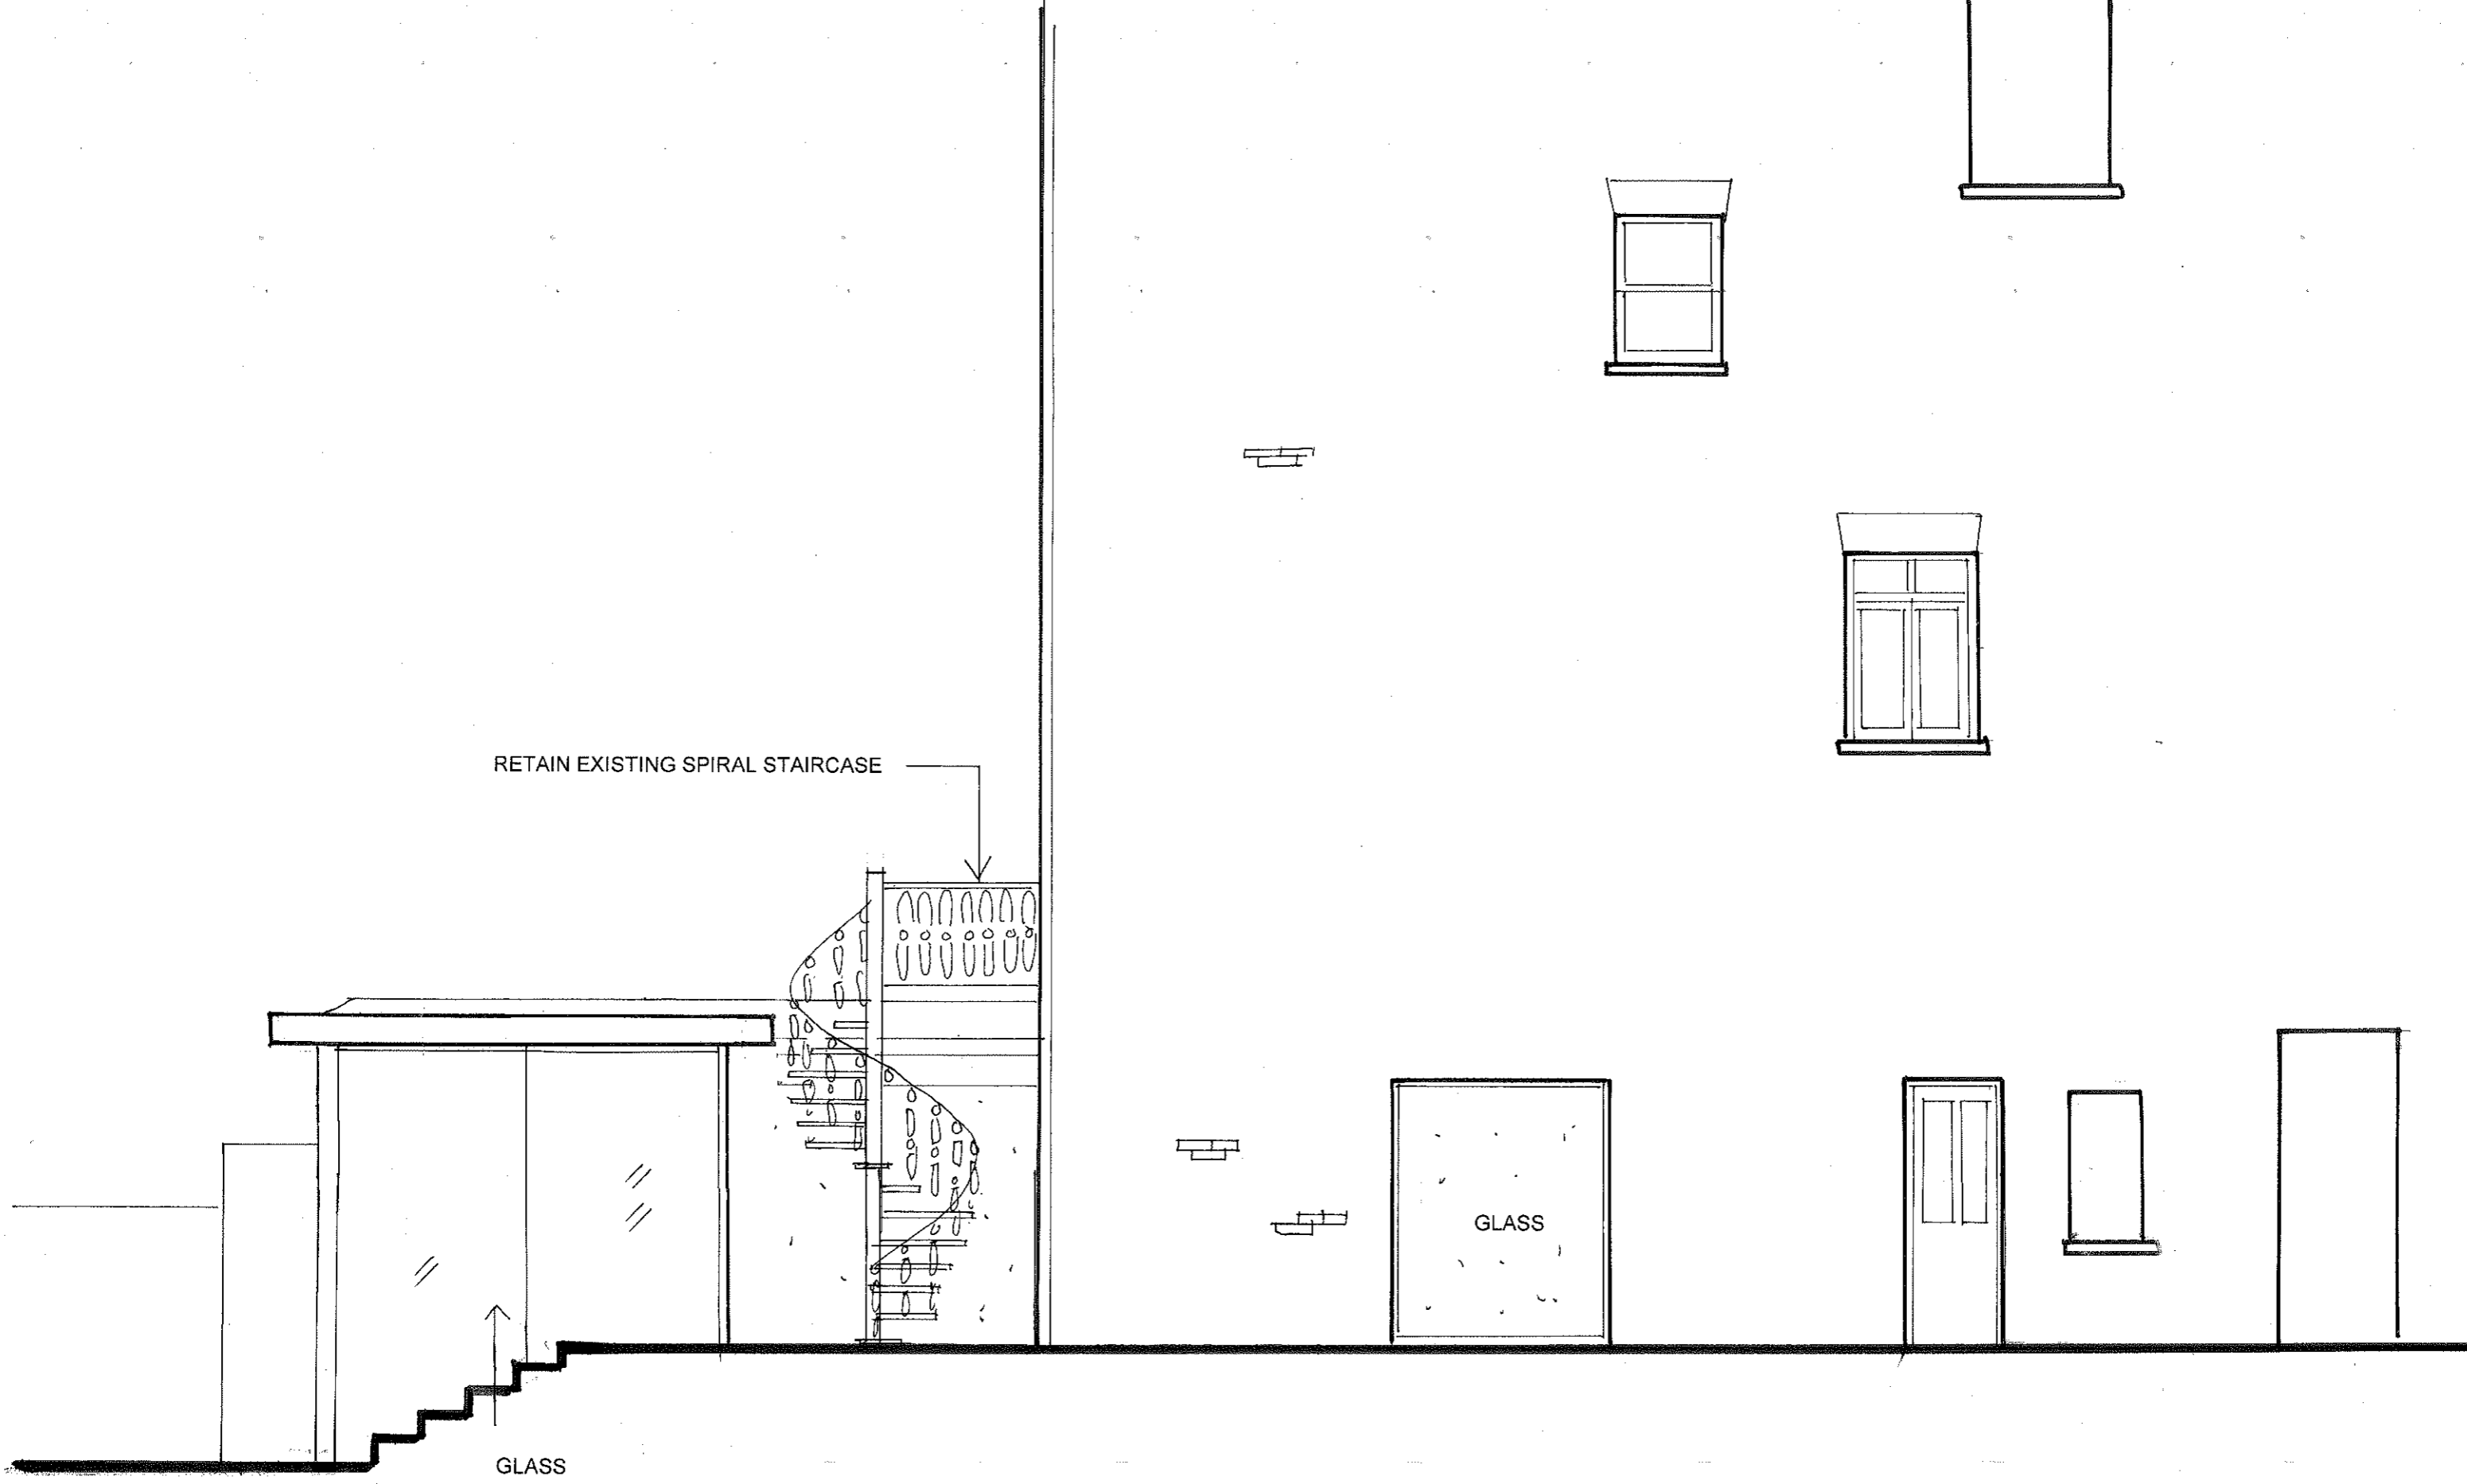

archplan architects and property management 1 Millfield Place, Highgate, London N6 6JP Tel: 020 8341 5628 e-mail: archplan@hotmail.com	Date	Scale	Project	Drawing no.
	Sept 2017	1:50 At A3	5 Chalcot Gardens LONDON NW3 4YB SIDE ELEVATION AS PROPOSED	CG/ 51
	Drawn by		Title	Copyright Archplan 2017
	Checked by			