

DO NOT SCALE

SAFETY, HEALTH AND ENVIRONMENTAL INFORMATION

In addition to the hazards/risks normally associated with the types of work detailed on this drawing, note the following:

CONSTRUCTION

MAINTENANCE/CLEANING

DECOMMISSIONING/DEMOLITION

It is assumed that all works will be carried out by a competent contractor working, where appropriate, to an approved method statement


NOTES

1. DO NOT SCALE FROM THIS DRAWING.

2. ALL MEASUREMENTS ARE IN MILLIMETRES UNLESS STATED OTHERWISE.

3. THIS DRAWING IS TO BE READ IN CONJUNCTION WITH THE SPECIFICATION AND ALL RELEVANT ARCHITECTURAL, ELECTRICAL, MECHANICAL AND STRUCTURAL DRAWINGS.

Millimetres

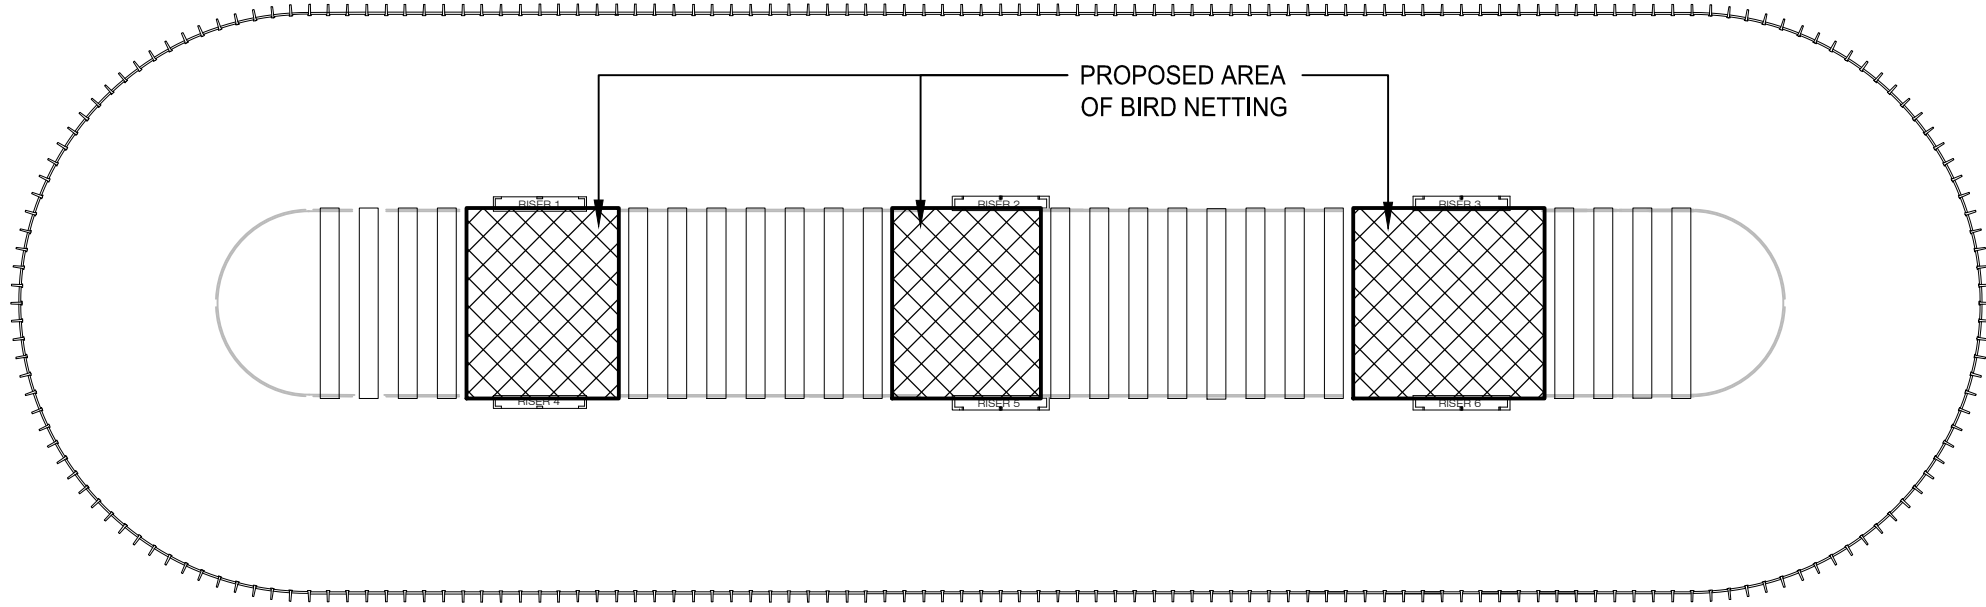

P1	30.11.17	FOR BUILDING CONSENT	JM	KS	GM
Rev.	Date	Description	By	Check	App'd

FOR INFORMATION **SO**

ATKINS
 Woodcote Grove
 Ashley Road
 Epsom
 Surrey
 KT18 5BW
 Tel: +44 (0)1372 726140
 Fax: +44 (0)1372 740065
 Copyright © Atkins Limited (2015) www.atkinsglobal.com

LONDON BOROUGH OF CAMDEN

**SWISS COTTAGE
 BIRD NETTING
 BUILDING CONSENT**

PROPOSED ROOF PLAN

Scale	1:300	Designed	KS	Drawn	JM	Checked	KS	Authorised	GM
Original Size	A3	Date	28.11.17	Date	28.11.17	Date	30.11.17	Date	30.11.17

Drawing Number	5149638-ATK-Z1-ZZ-PL-A-0001	Revision	P1
----------------	-----------------------------	----------	----