


NOTES

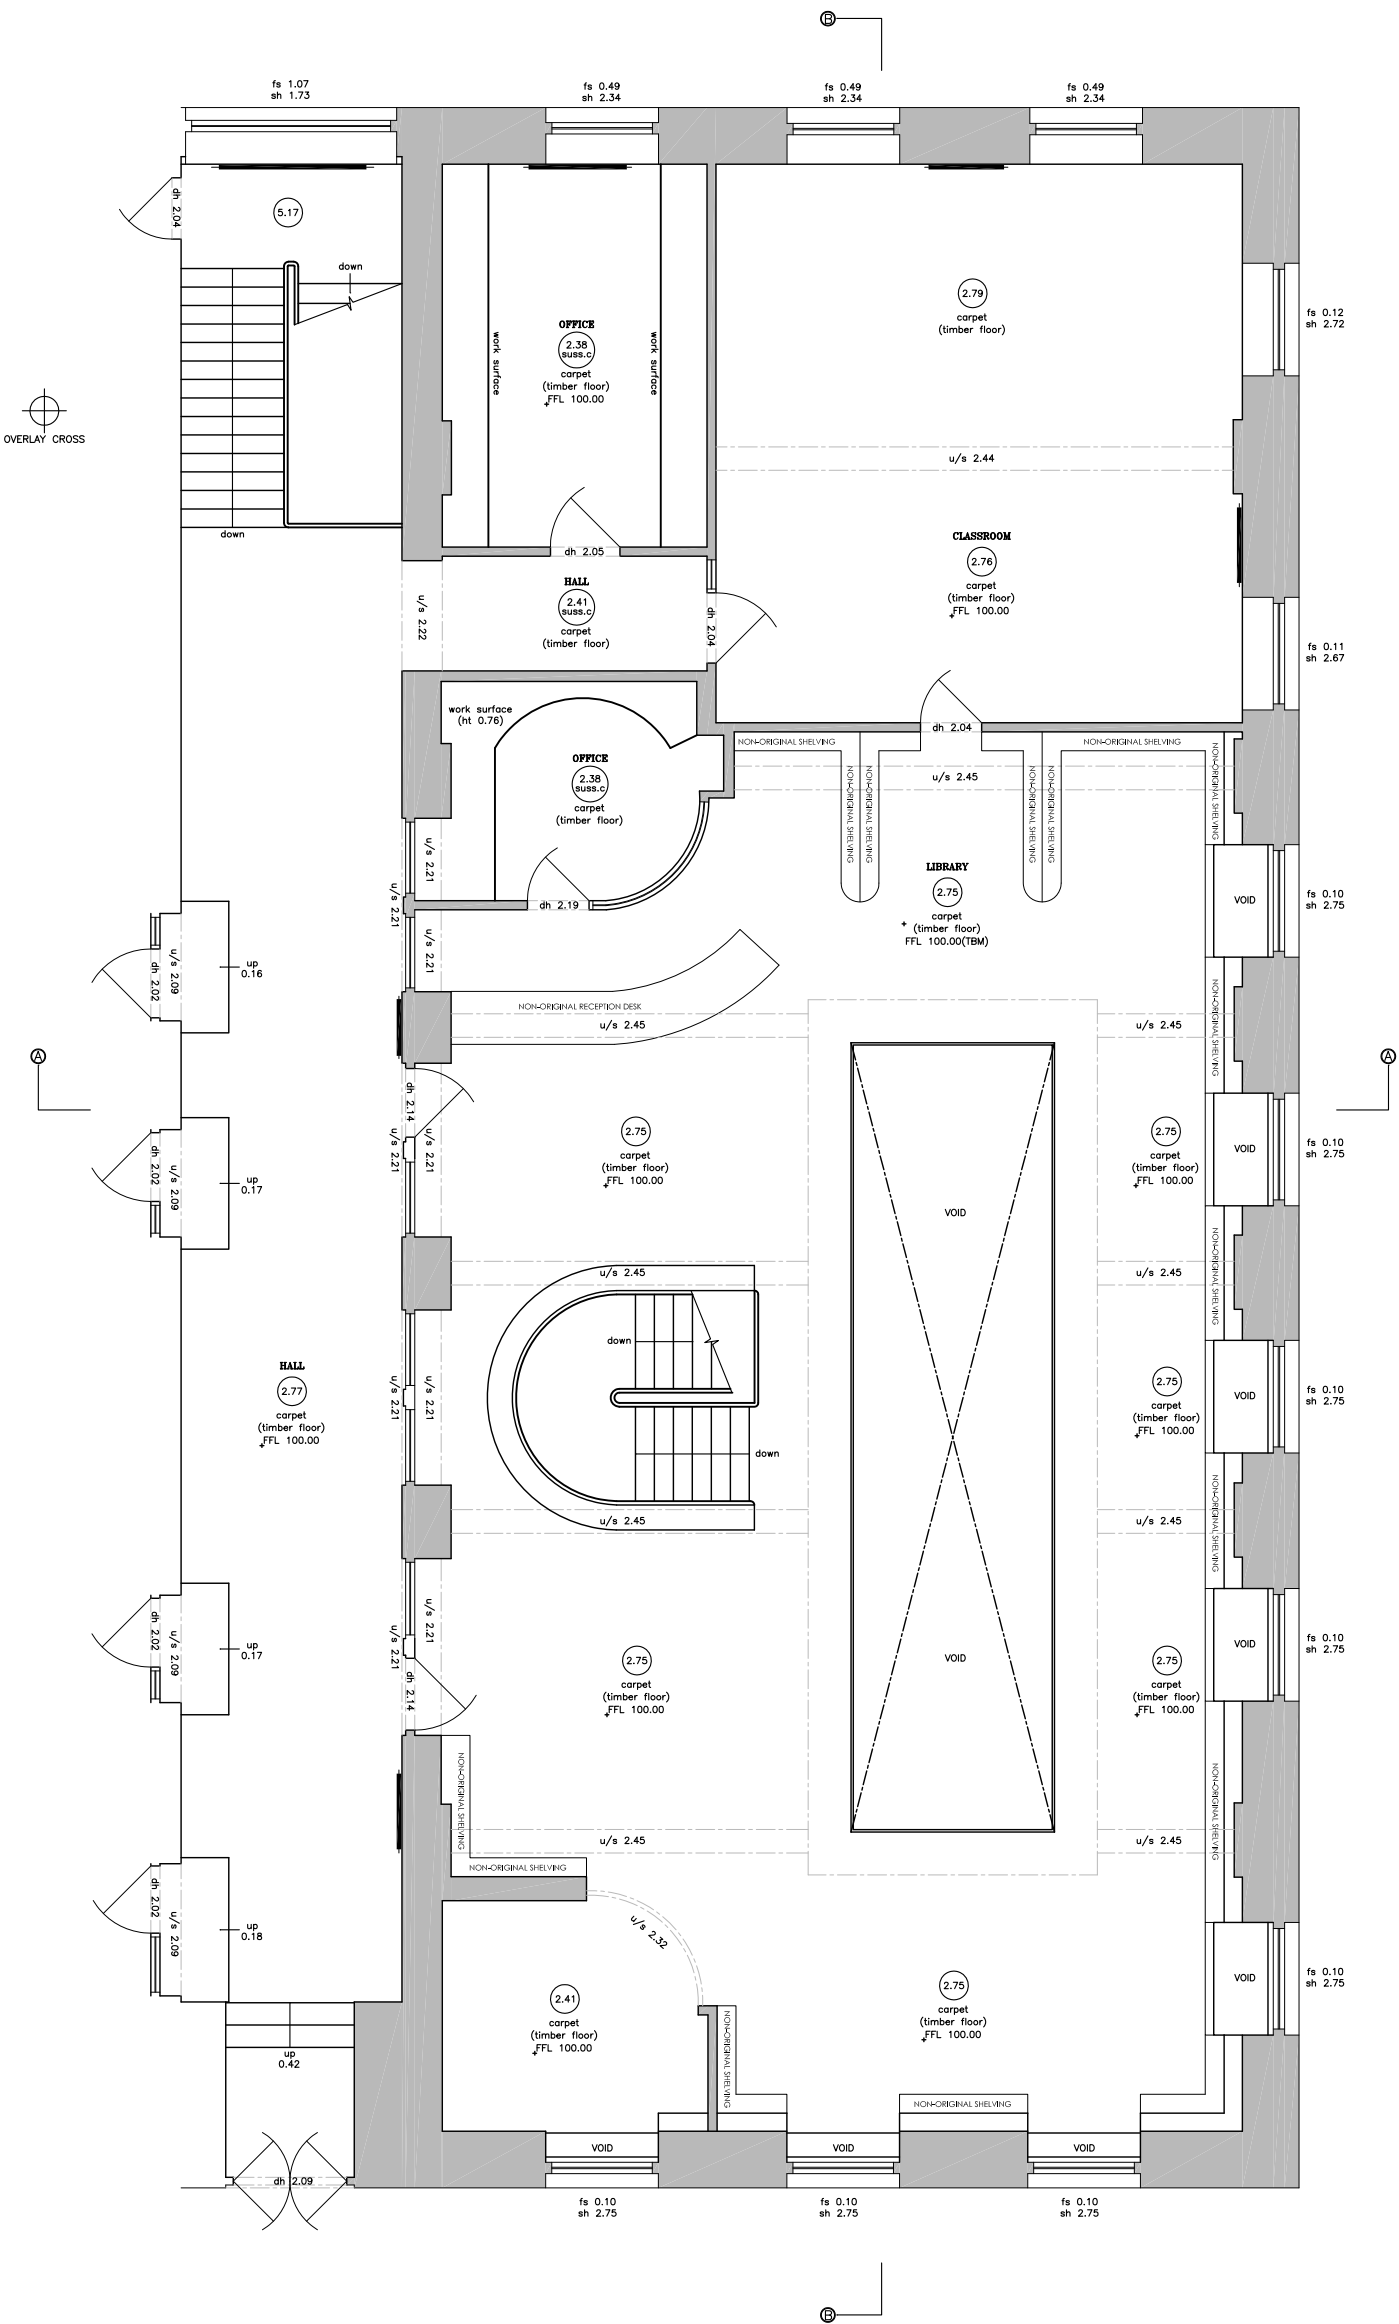

EXISTING WALLS TO BE REFINED.

UPPER GROUND FLOOR PLAN



REV.	DATE	DESCRIPTION	DRAWN
00	DEC 2017	ISSUED FOR REFINED LIBRARY CONCEPT	AC

CLIENT
UCS HAMPSTEAD SENIOR SCHOOL

PROJECT
REFURBISHMENT OF EXISTING LIBRARY & CREATION OF CLIT CLASSROOM

DRAWING TITLE
EXISTING UPPER GROUND FLOOR

STATUS
FOR PLANNING

PROJECT No	DWG TYPE	DWG No	REV
2495	PL	020	00

SCALE	DATE	DRAWN	CHECKED
1:100@A3	NOV17	AC	AC

CONTRACTOR TO CHECK RE-DESIGNING AND REPORT ANY VARIATIONS OR OMBRINGS TO LEWANDOWSKI ARCHITECTS. PROJECTS TO BE COMPLETED BY 30/11/2017. DRAWING TO BE USED FOR PERMITTING PURPOSES ONLY. NOT TO BE USED FOR CONSTRUCTION. ALL RIGHTS RESERVED. © LEWANDOWSKI ARCHITECTS. 2017. WWW.LEWANDOWSKIARCHITECTS.COM

