


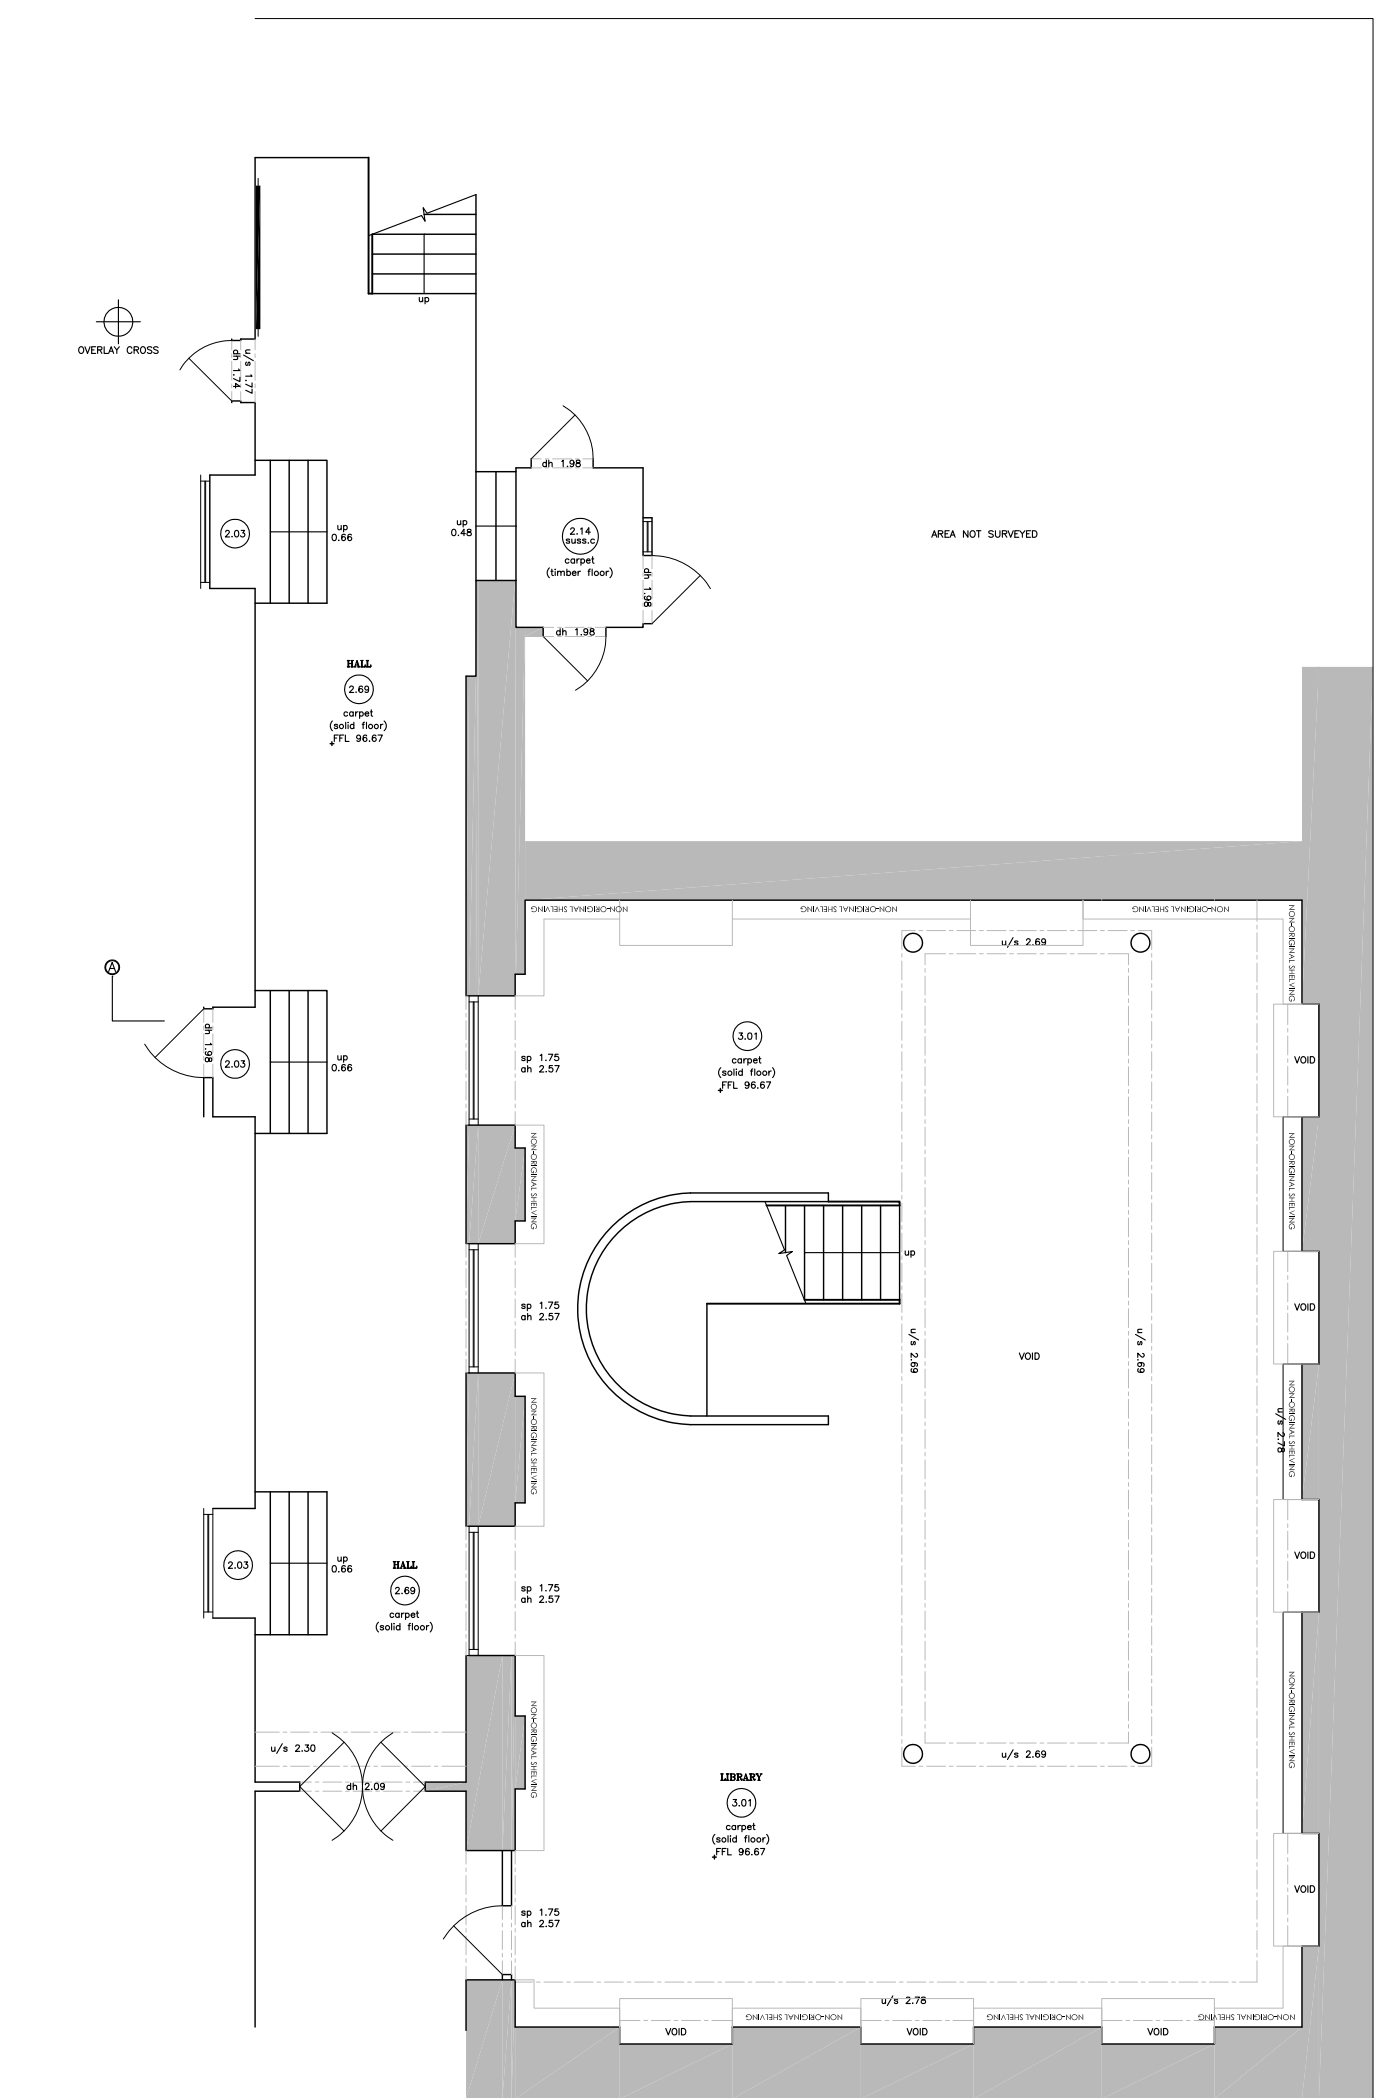

LOWER GROUND FLOOR PLAN



REV	DATE	DESCRIPTION	DRAWN
00	DEC 2017	ISSUED FOR PERMITS/RECORDS	AC

**CLIENT**  
 UCS HAMPSTEAD SENIOR SCHOOL  
**PROJECT**  
 REFURBISHMENT OF EXISTING LIBRARY & CREATION OF CLIT CLASSROOM  
**DRAWING TITLE**  
 EXISTING LOWER GROUND FLOOR

**STATUS**  
 FOR PLANNING

PROJECT No	DWG TYPE	DWG No	REV
2495	PL	029	00

**SCALE**  
 1:100@A3 NOV17

DATE	DRAWN	CHECKED
11/17/17	AC	AC

CONTRACTOR TO CHECK REVISIONS AND REPORT ANY VARIATIONS OR OMISSIONS TO LEWANDOWSKI ARCHITECTS. PERMITTED FOUNDATION DO NOT SCALE FROM THIS DRAWING. 1st FLOOR: RAFTS COURT, BROOKS ST, ETON, SL4 6RF. T: 01753 620700 F: 01753 620621 www.lewandowskiarchitects.com