



Notes:

*NB - THIS DRAWING HAS BEEN ELECTRONICALLY PRODUCED, THEREFORE DO NOT RELY ON ANY SCALES QUOTED. WORK ONLY TO FIGURED DIMENSIONS. DO NOT SCALE. ALL DIMENSIONS TO BE CHECKED ON SITE. ANY ERRORS TO BE REPORTED TO THE ARCHITECT IMMEDIATELY

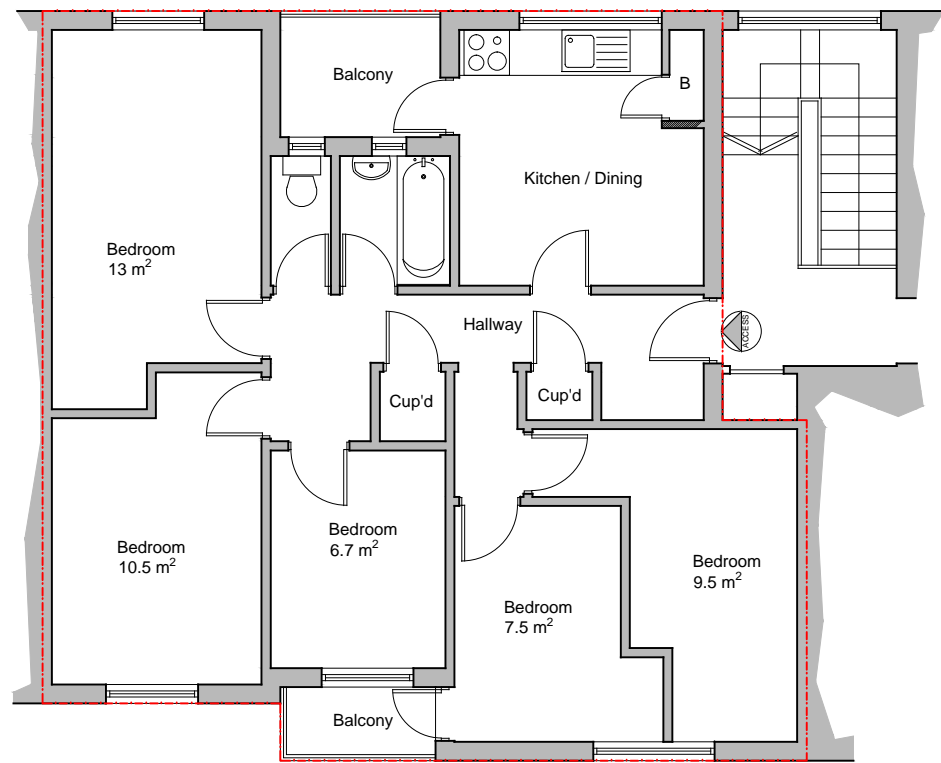

EXISTING SECOND FLOOR PLAN
SCALE 1:100

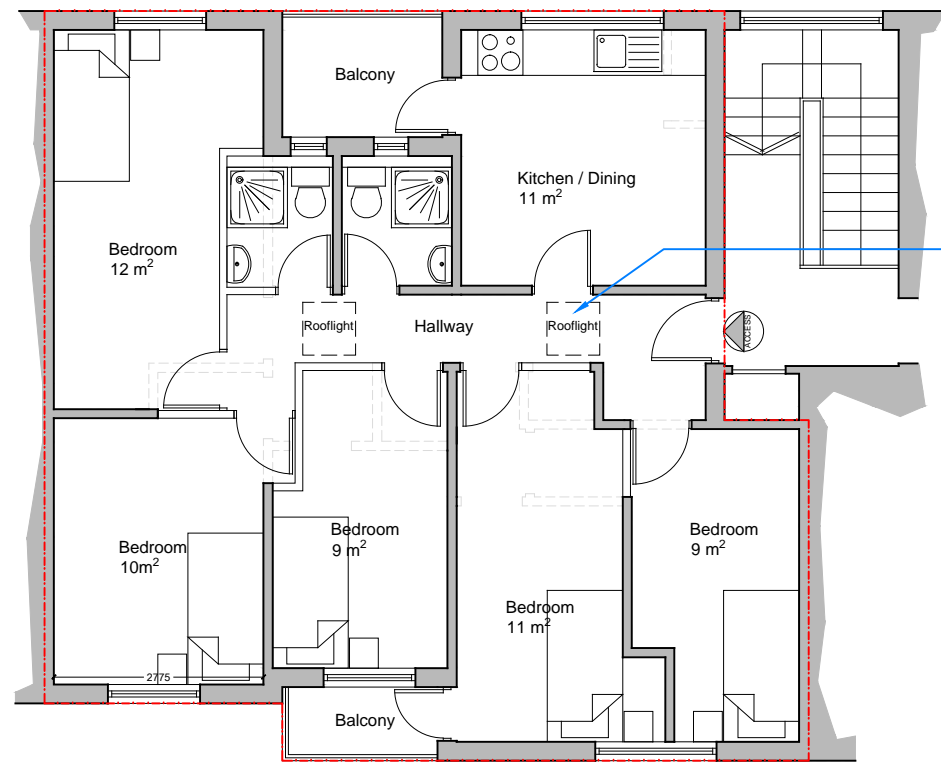

PROPOSED SECOND FLOOR PLAN
SCALE 1:100

2no. new rooflight position to allow natural light into hallway

Rev	Date	Details
-----	------	---------

Project Title:
15 Castle Road, London,
NW1 8PT

Drawing Title:
Existing & Proposed
Second Floor Plan

Drawing no: P.01 Date: 06.12.2017

Scale:
1:100 @ A3

Client's Name:
Helen Keech &
Mathew White

