




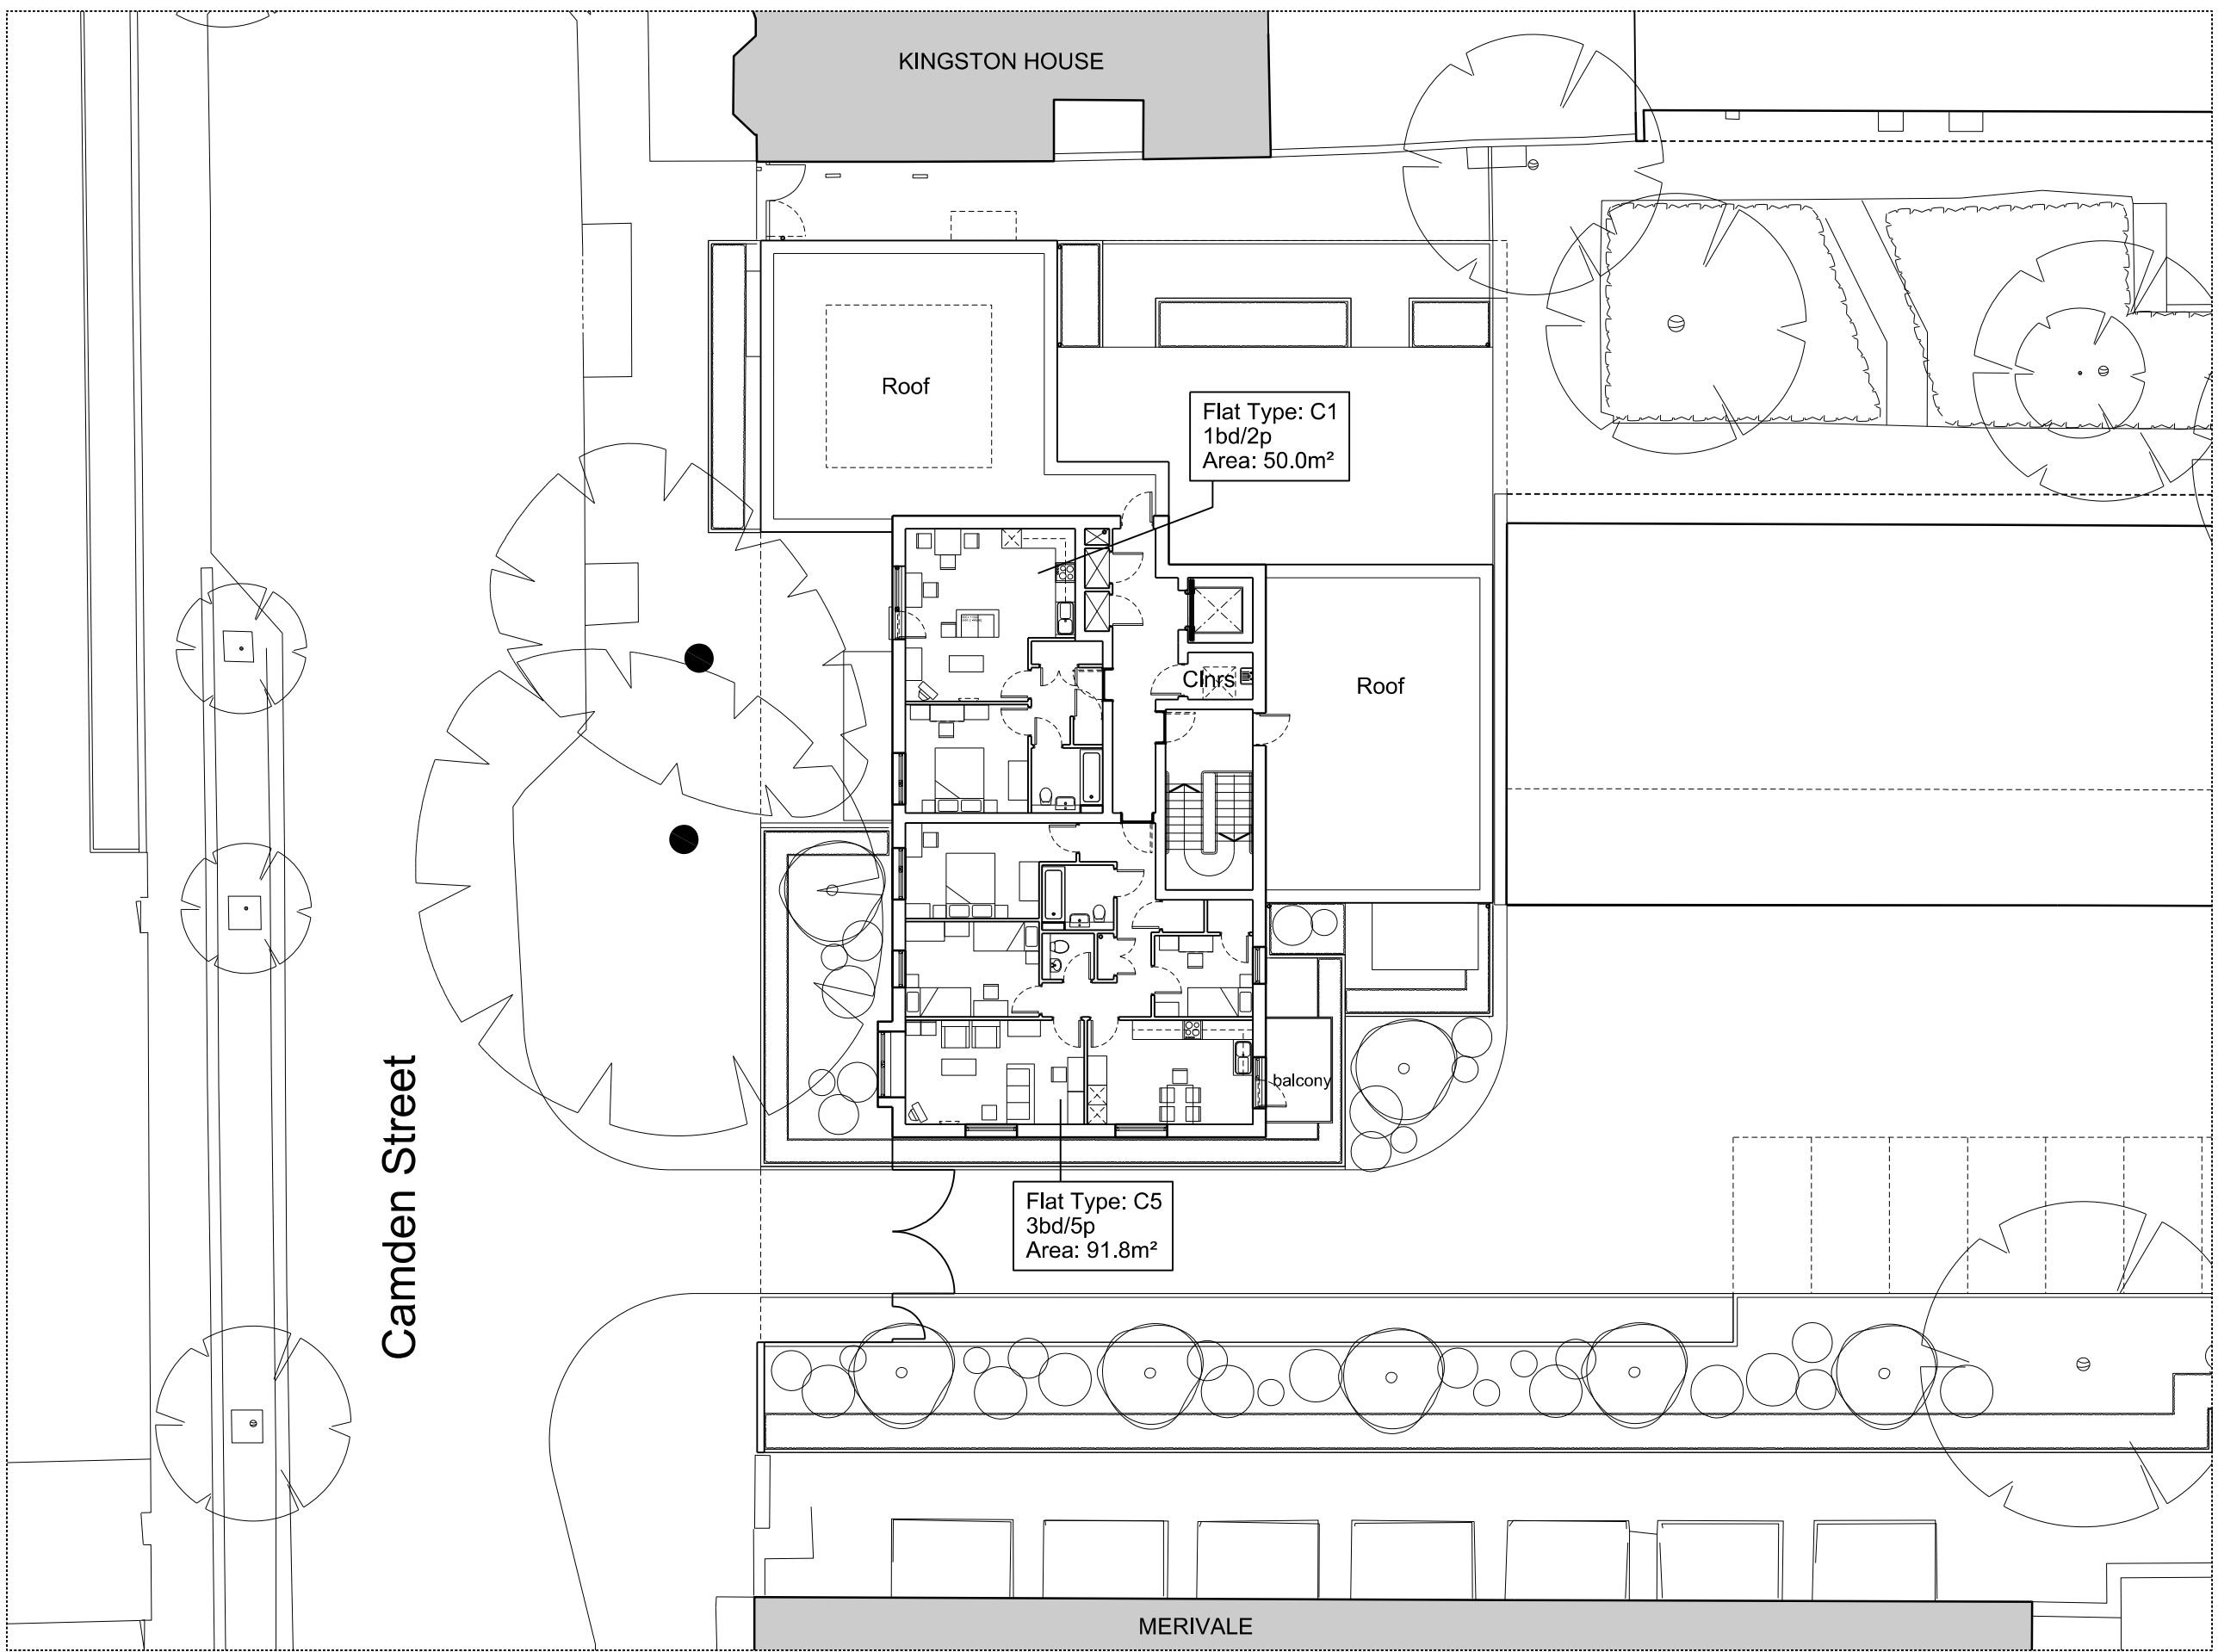


03 Camden Street Proposed 3rd Floor Plan
1:200 @ A1

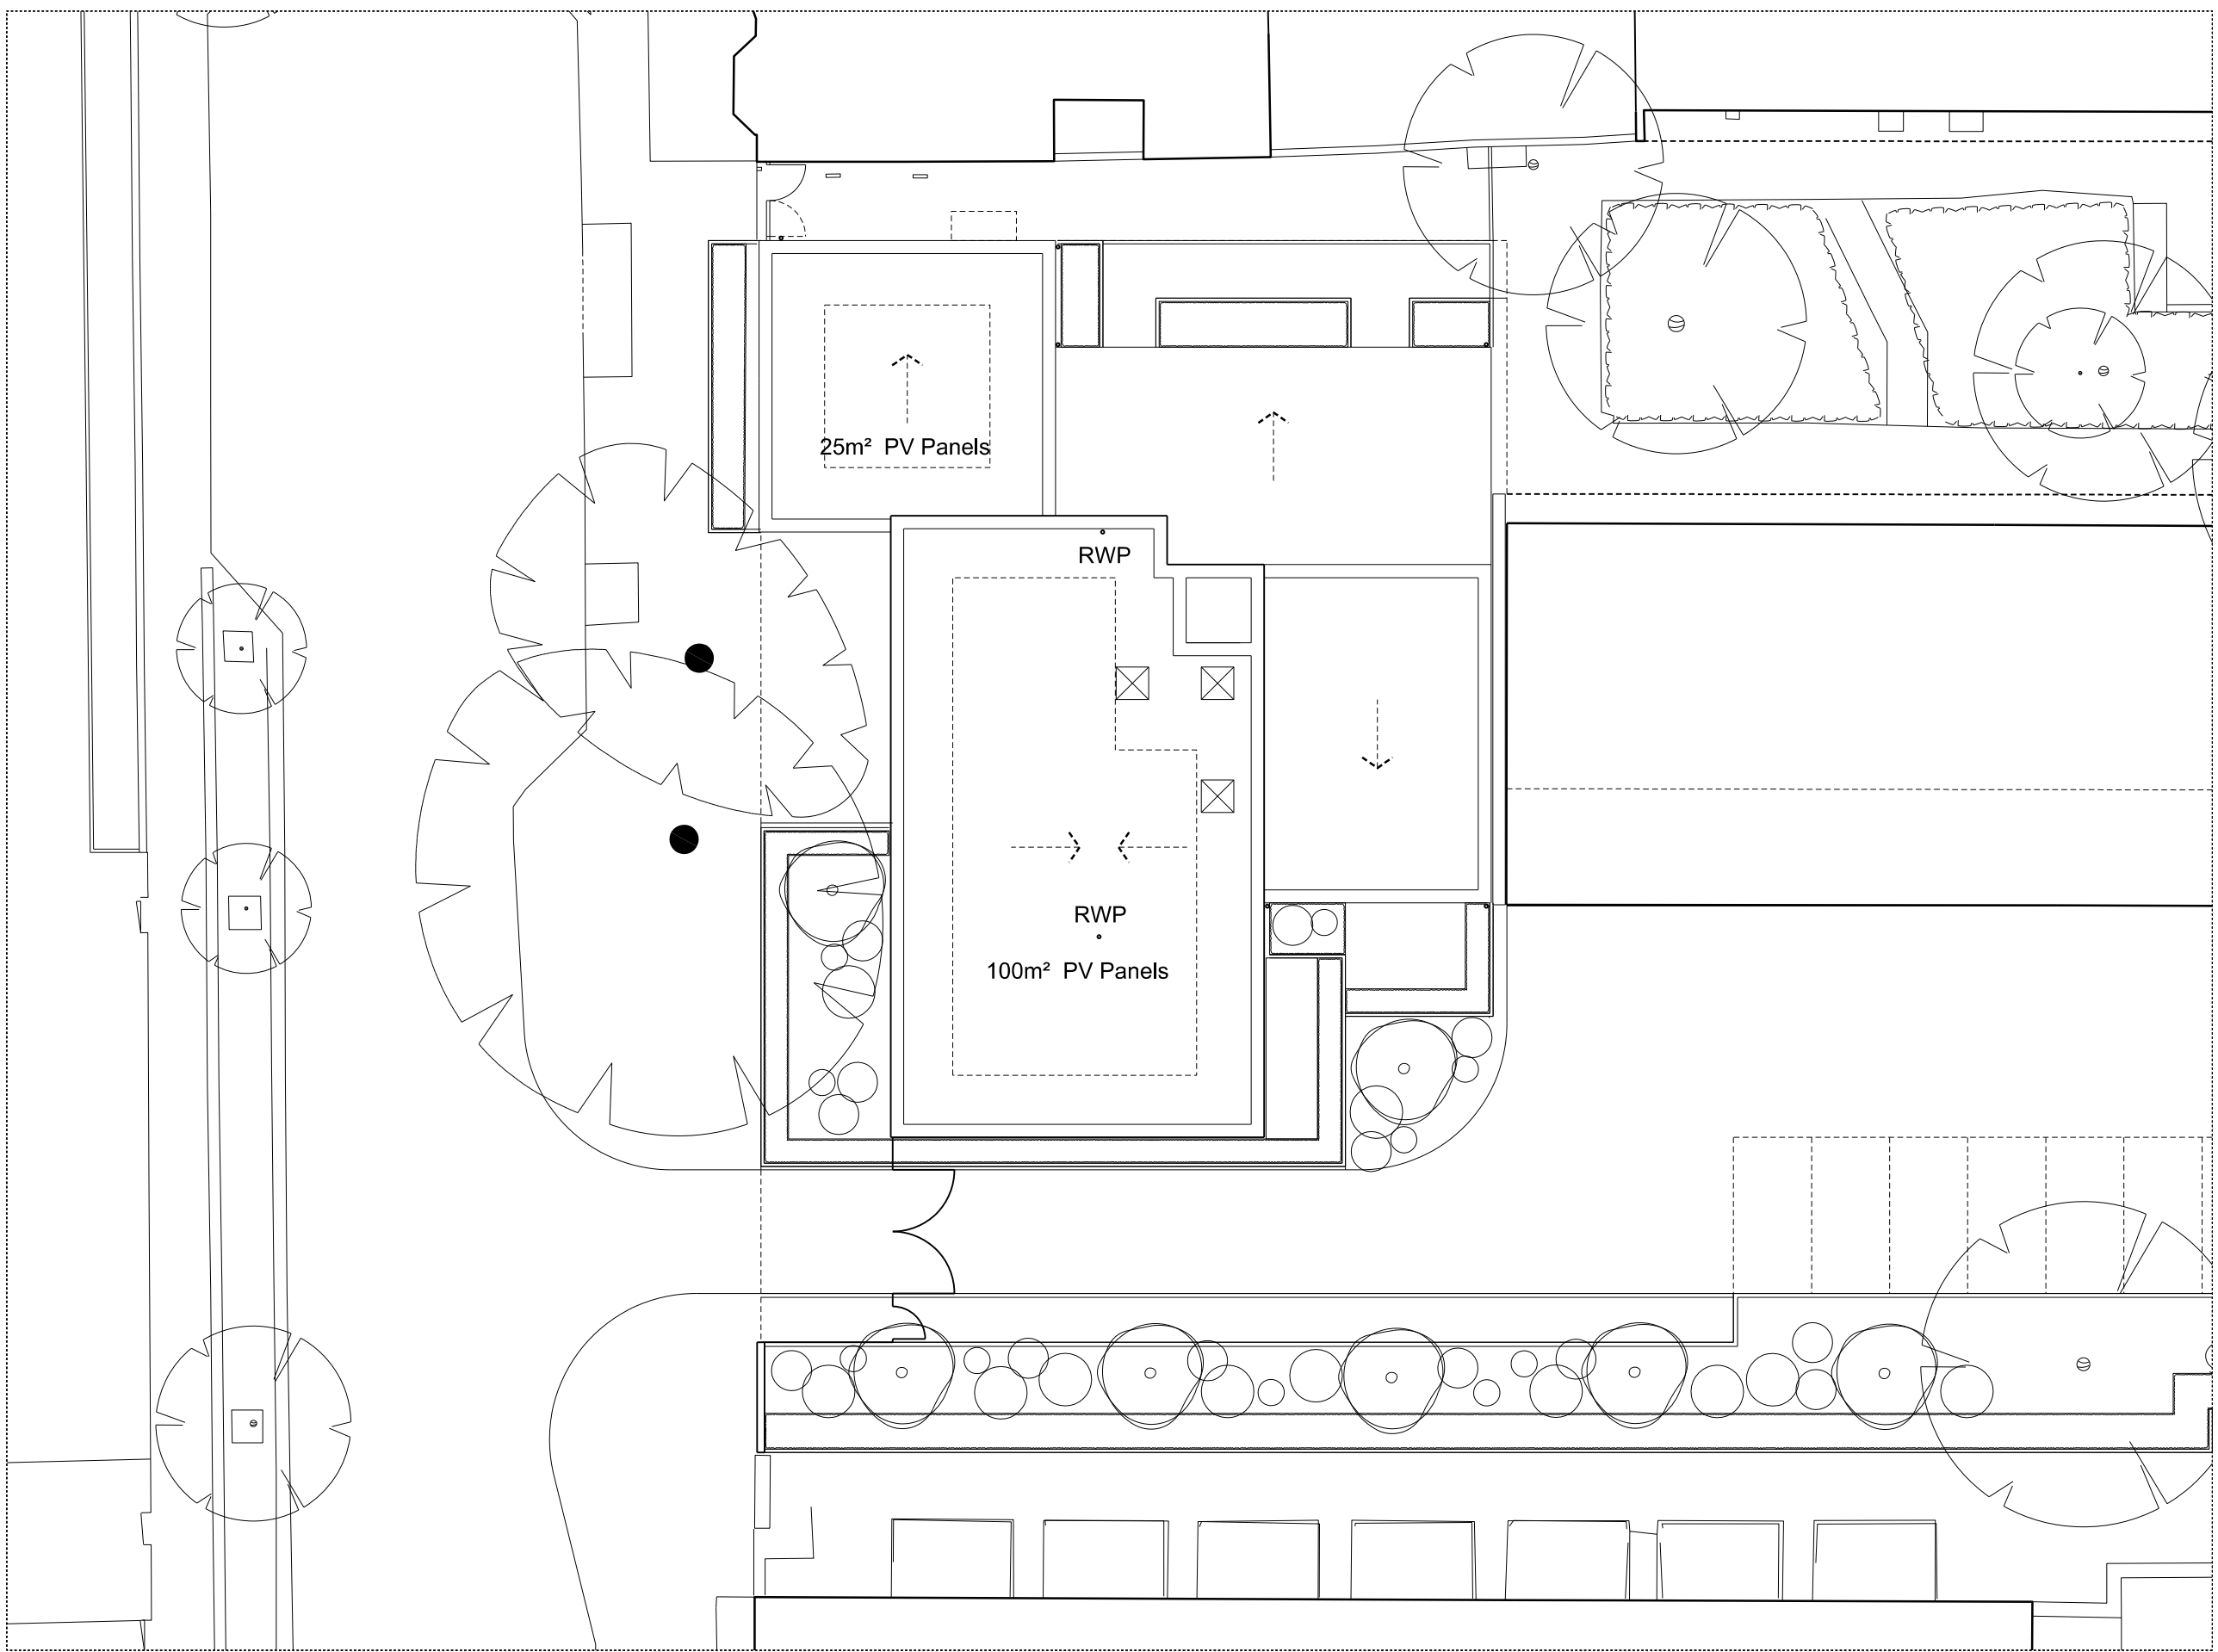

04 Camden Street Proposed Roof Plan
1:200 @ A1

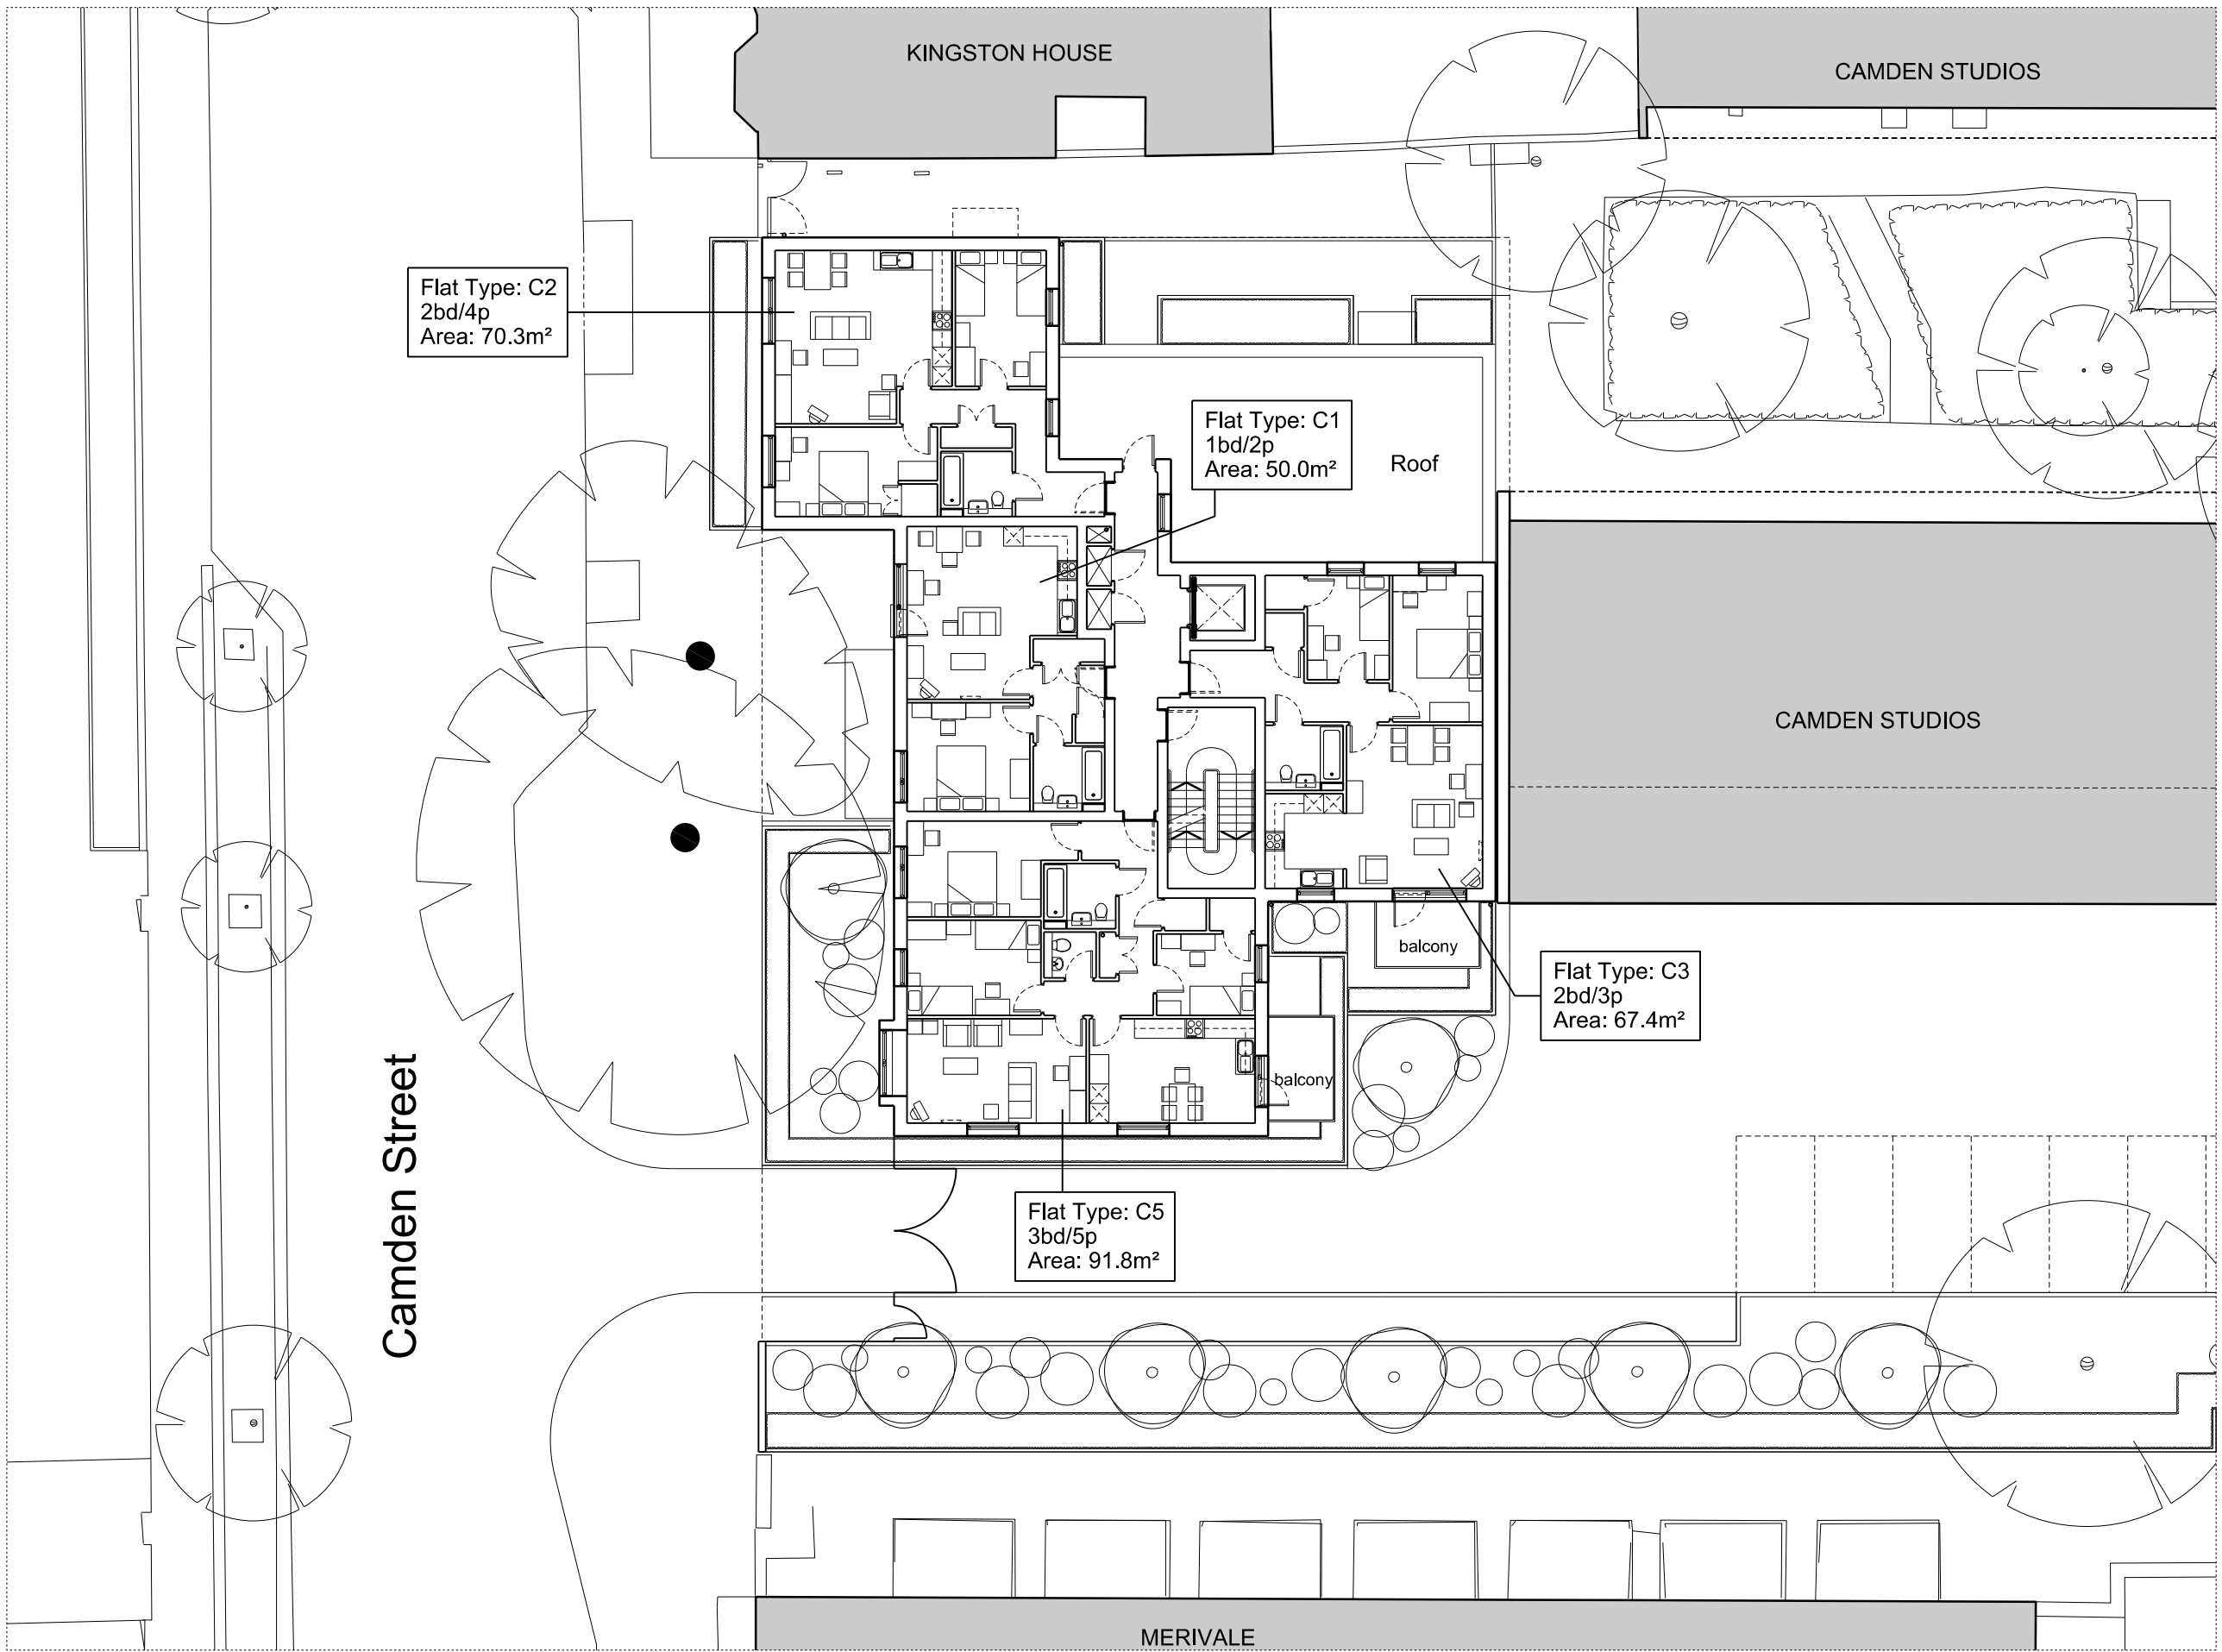

01 Camden Street Proposed 1st Floor Plan
1:200 @ A1

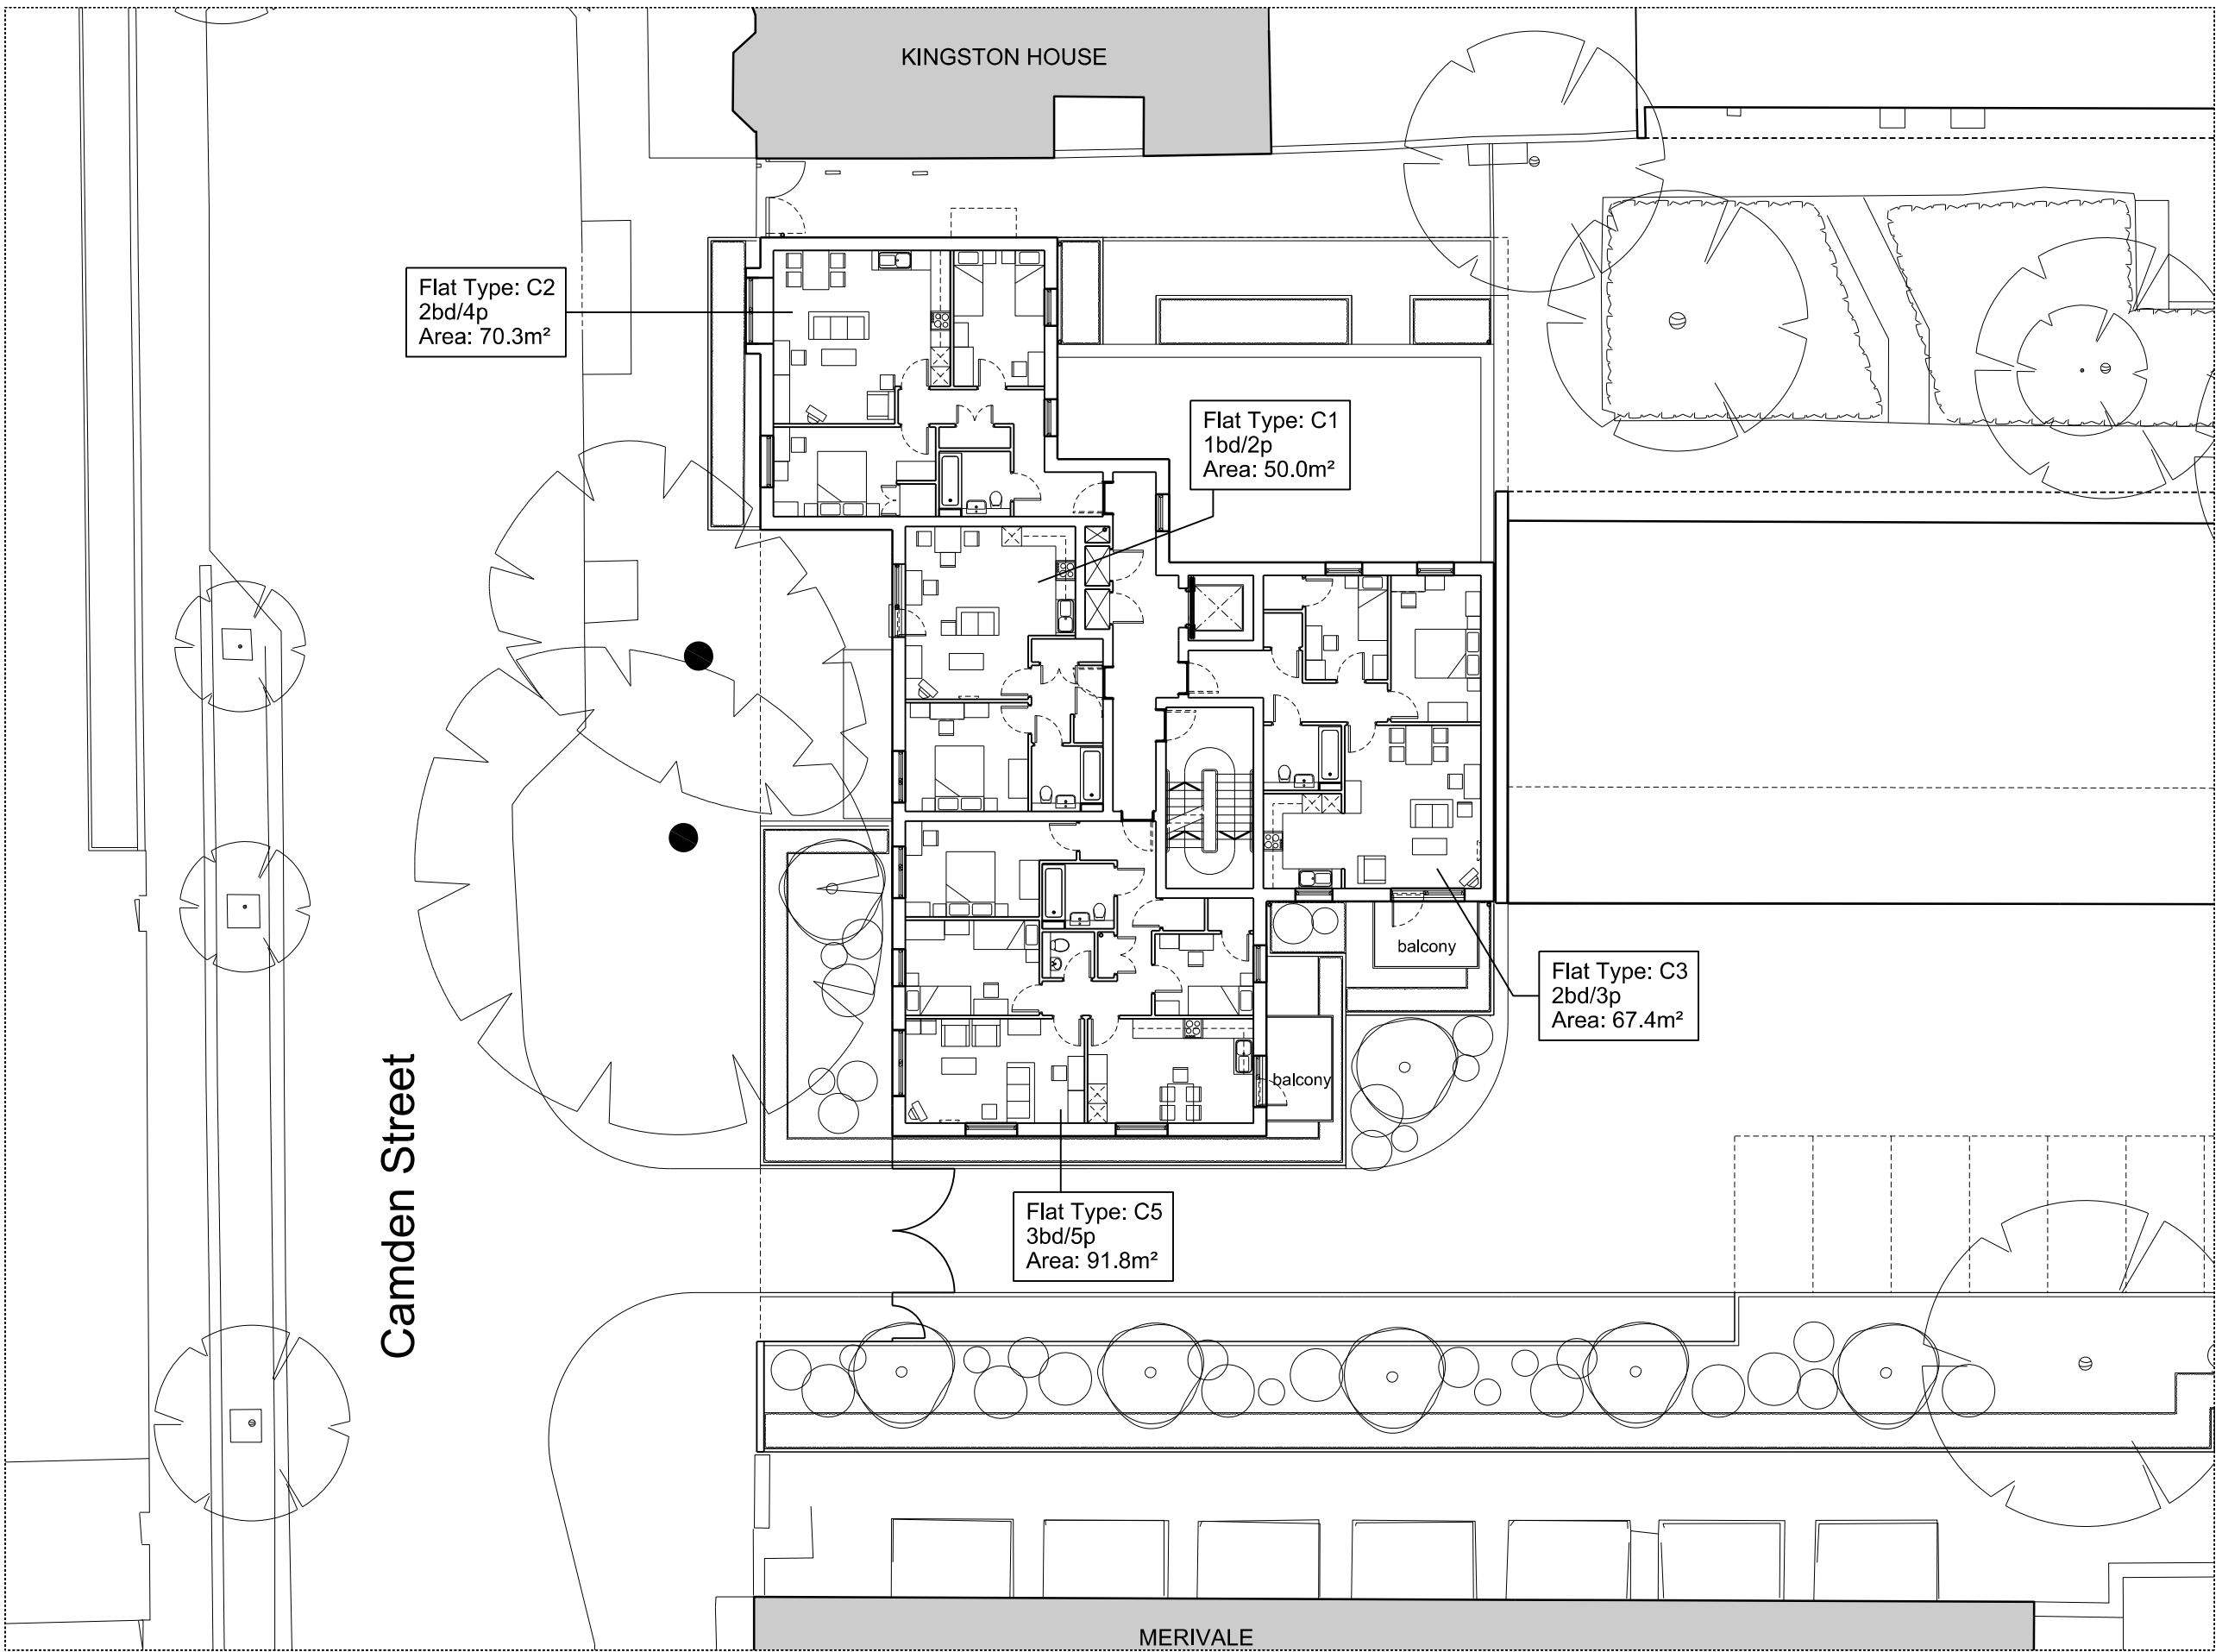

02 Camden Street Proposed 2nd Floor Plan
1:200 @ A1


0 10m Drwg. original size: A1

Notes:

Flat layouts shown are indicative, to be developed at detailed design stage.

ACCOMMODATION SCHEDULE

- 04 1B2P Flat
- 01 1B2P Wheelchair Flat
- 02 2B3P Flat
- 03 2B4P Flat
- 04 3B5P Flat
- 14 TOTAL

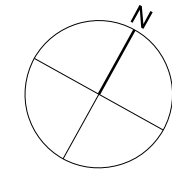

Revisions:		
Date:	Rev:	Note:
22.03.13	A	Planning Application Issue
26.03.13	B	Planning Application Issue
23.05.13	C	Schedule updated

Copyright Cartwright Pickard Architects Ltd.

cartwright pickard architects

1 Canal Side Studios
8 - 14 St Pancras Way
London
NW1 0QG
tel 020 7554 3830
fax 020 7388 9312
e-mail mail@cartwrightpickard.com

Project: 634 Camden and Plender Street

Drawing Title: Camden Street Upper Floor Plans

Scale: 1:200 @ A1

Drwg. Created: March 2013

Drwg. No: 634-AP-0201

Status: Planning Application
(Not for Construction)

Revision: C