
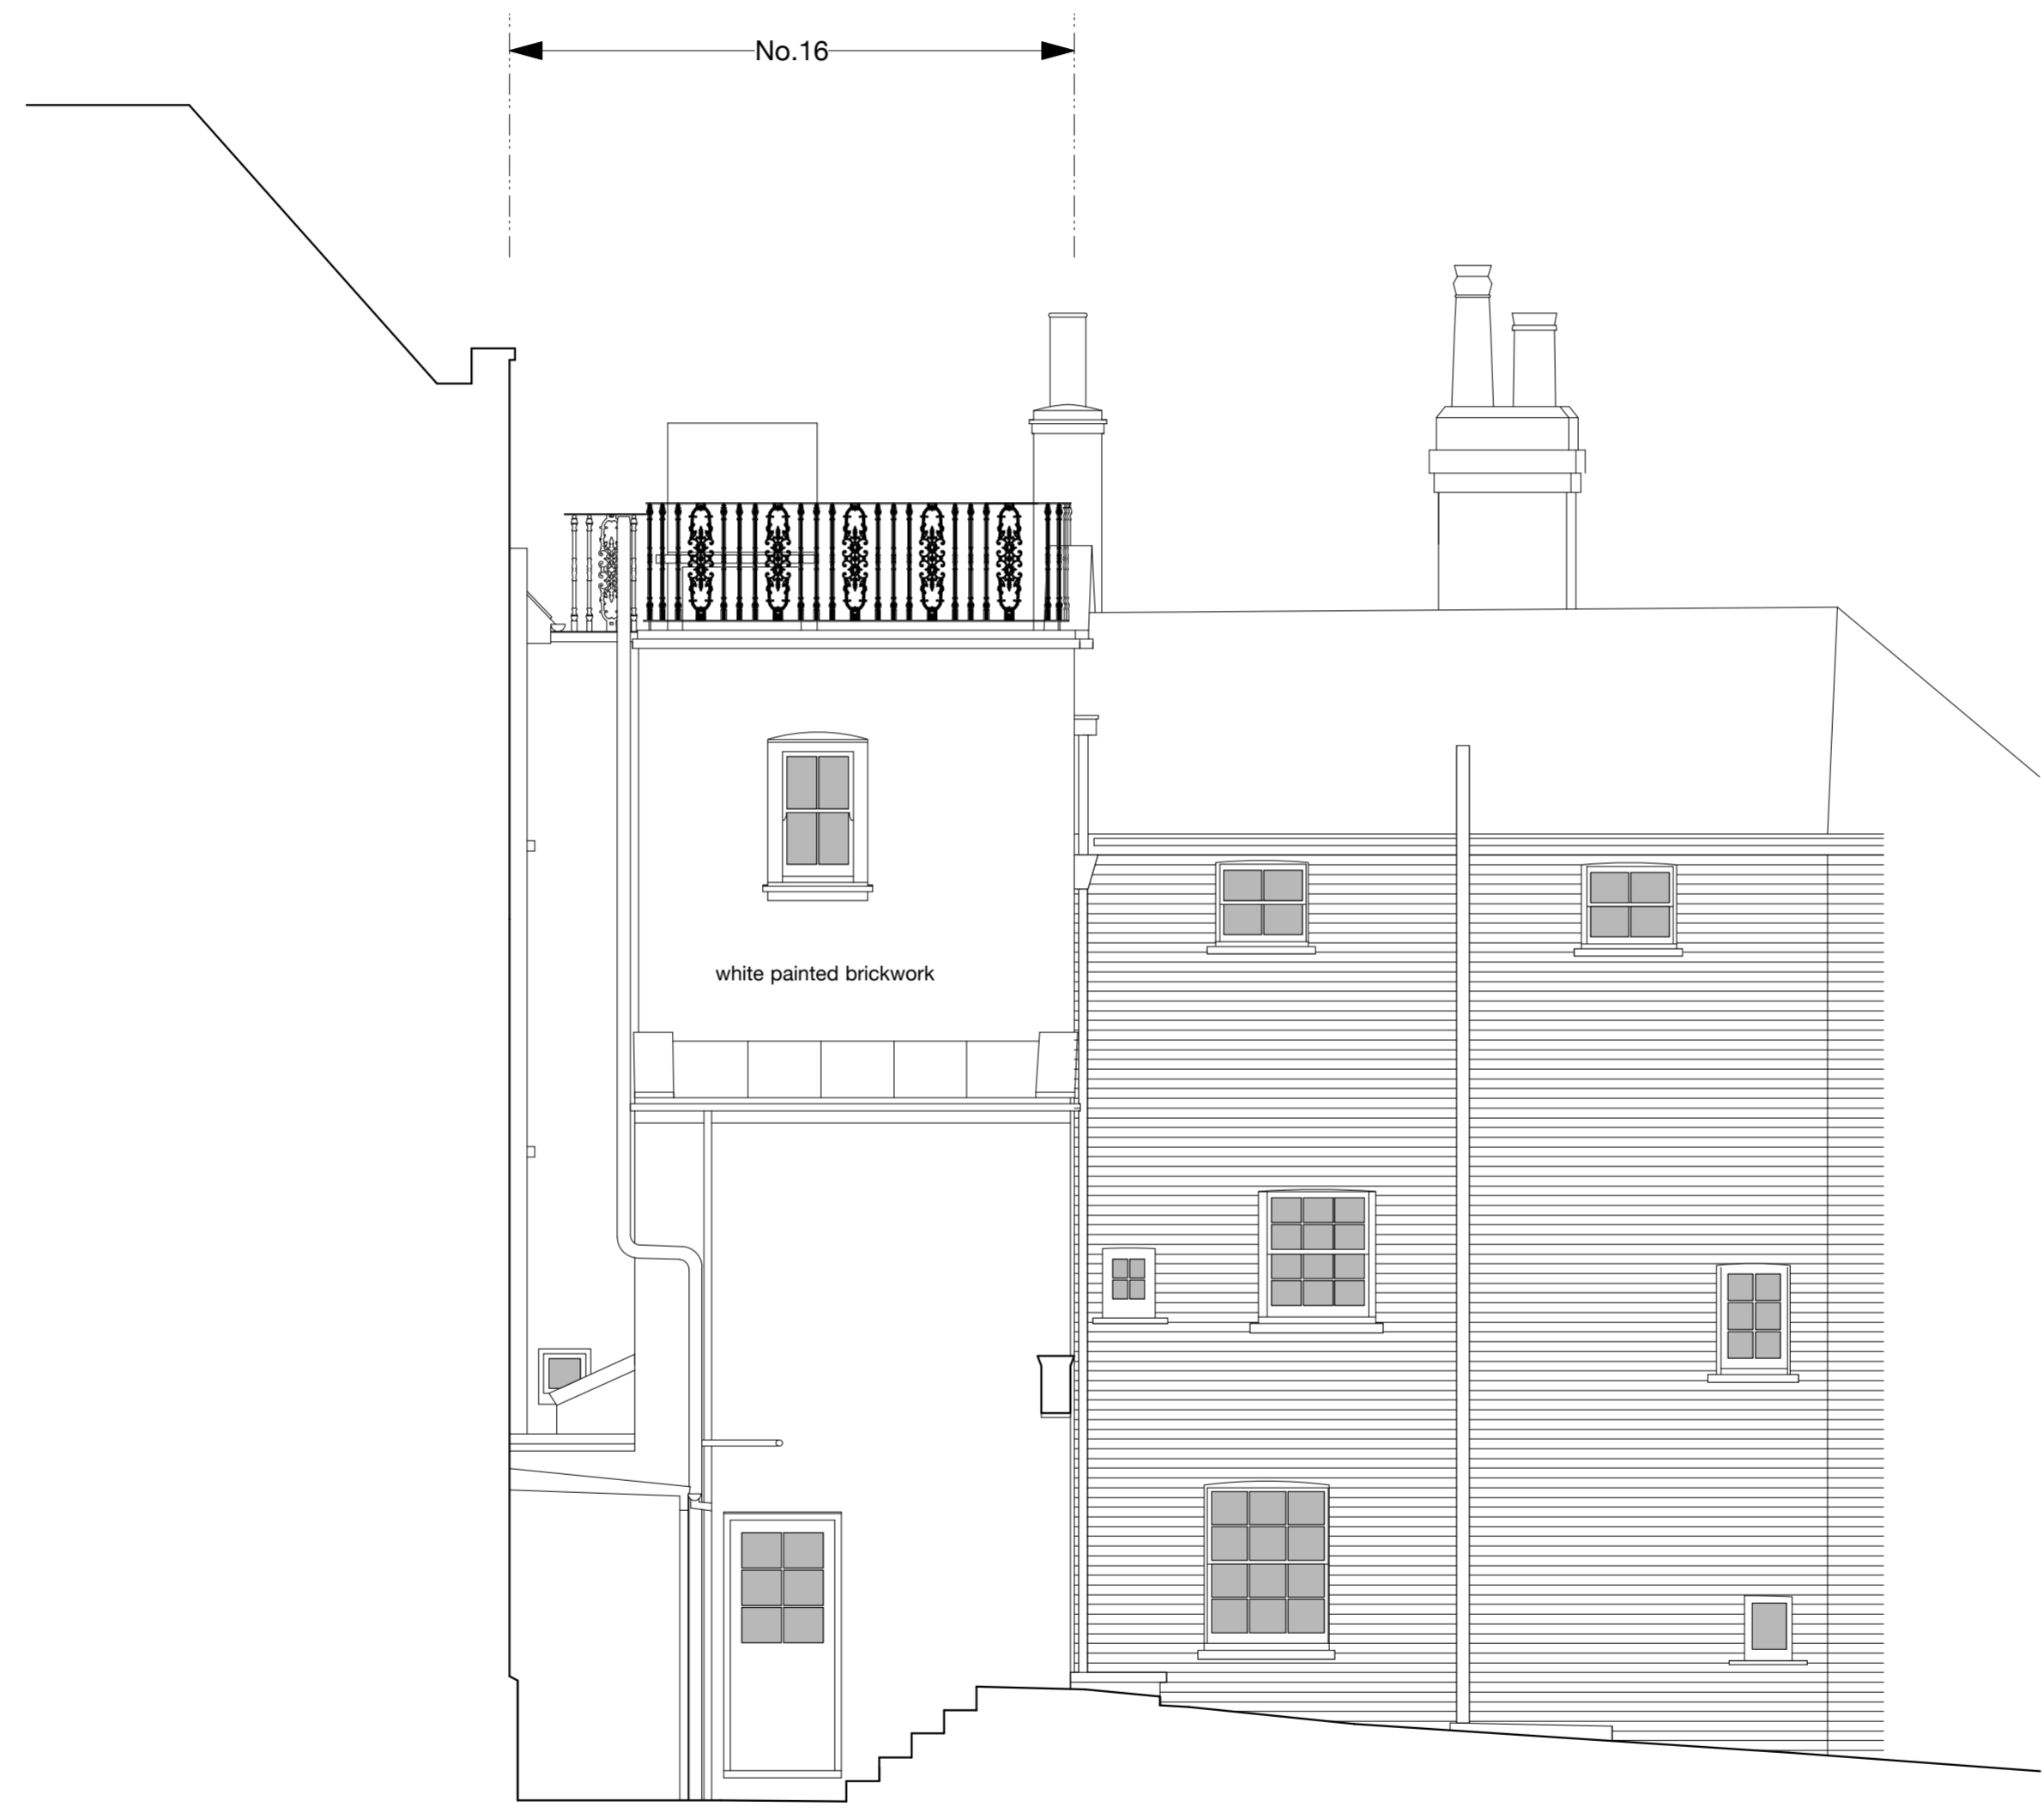



27.000
26.000
25.000
24.000
23.000
22.000
21.000
20.000
19.000
18.000
17.000
16.000
15.000
14.000
13.000
12.000
11.000
10.000
9.000

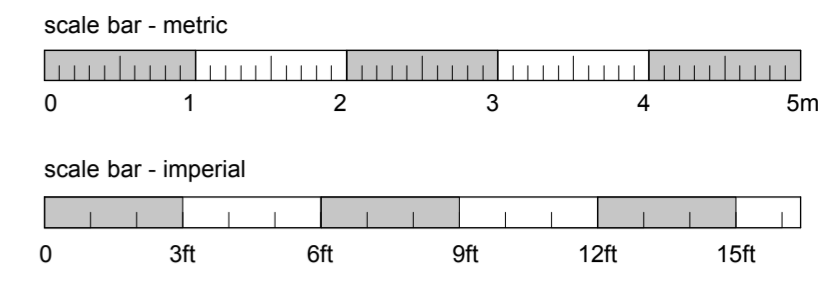

REAR ELEVATION

Drawing Title: Existing Rear Elevation: 1059-S07		 cad SURVEYS 01233 635089 www.cadsurveys.co.uk
Project: 16 The Mount London NW3 6SZ		
Scale: 1:50@A2	Date: October 2017	