


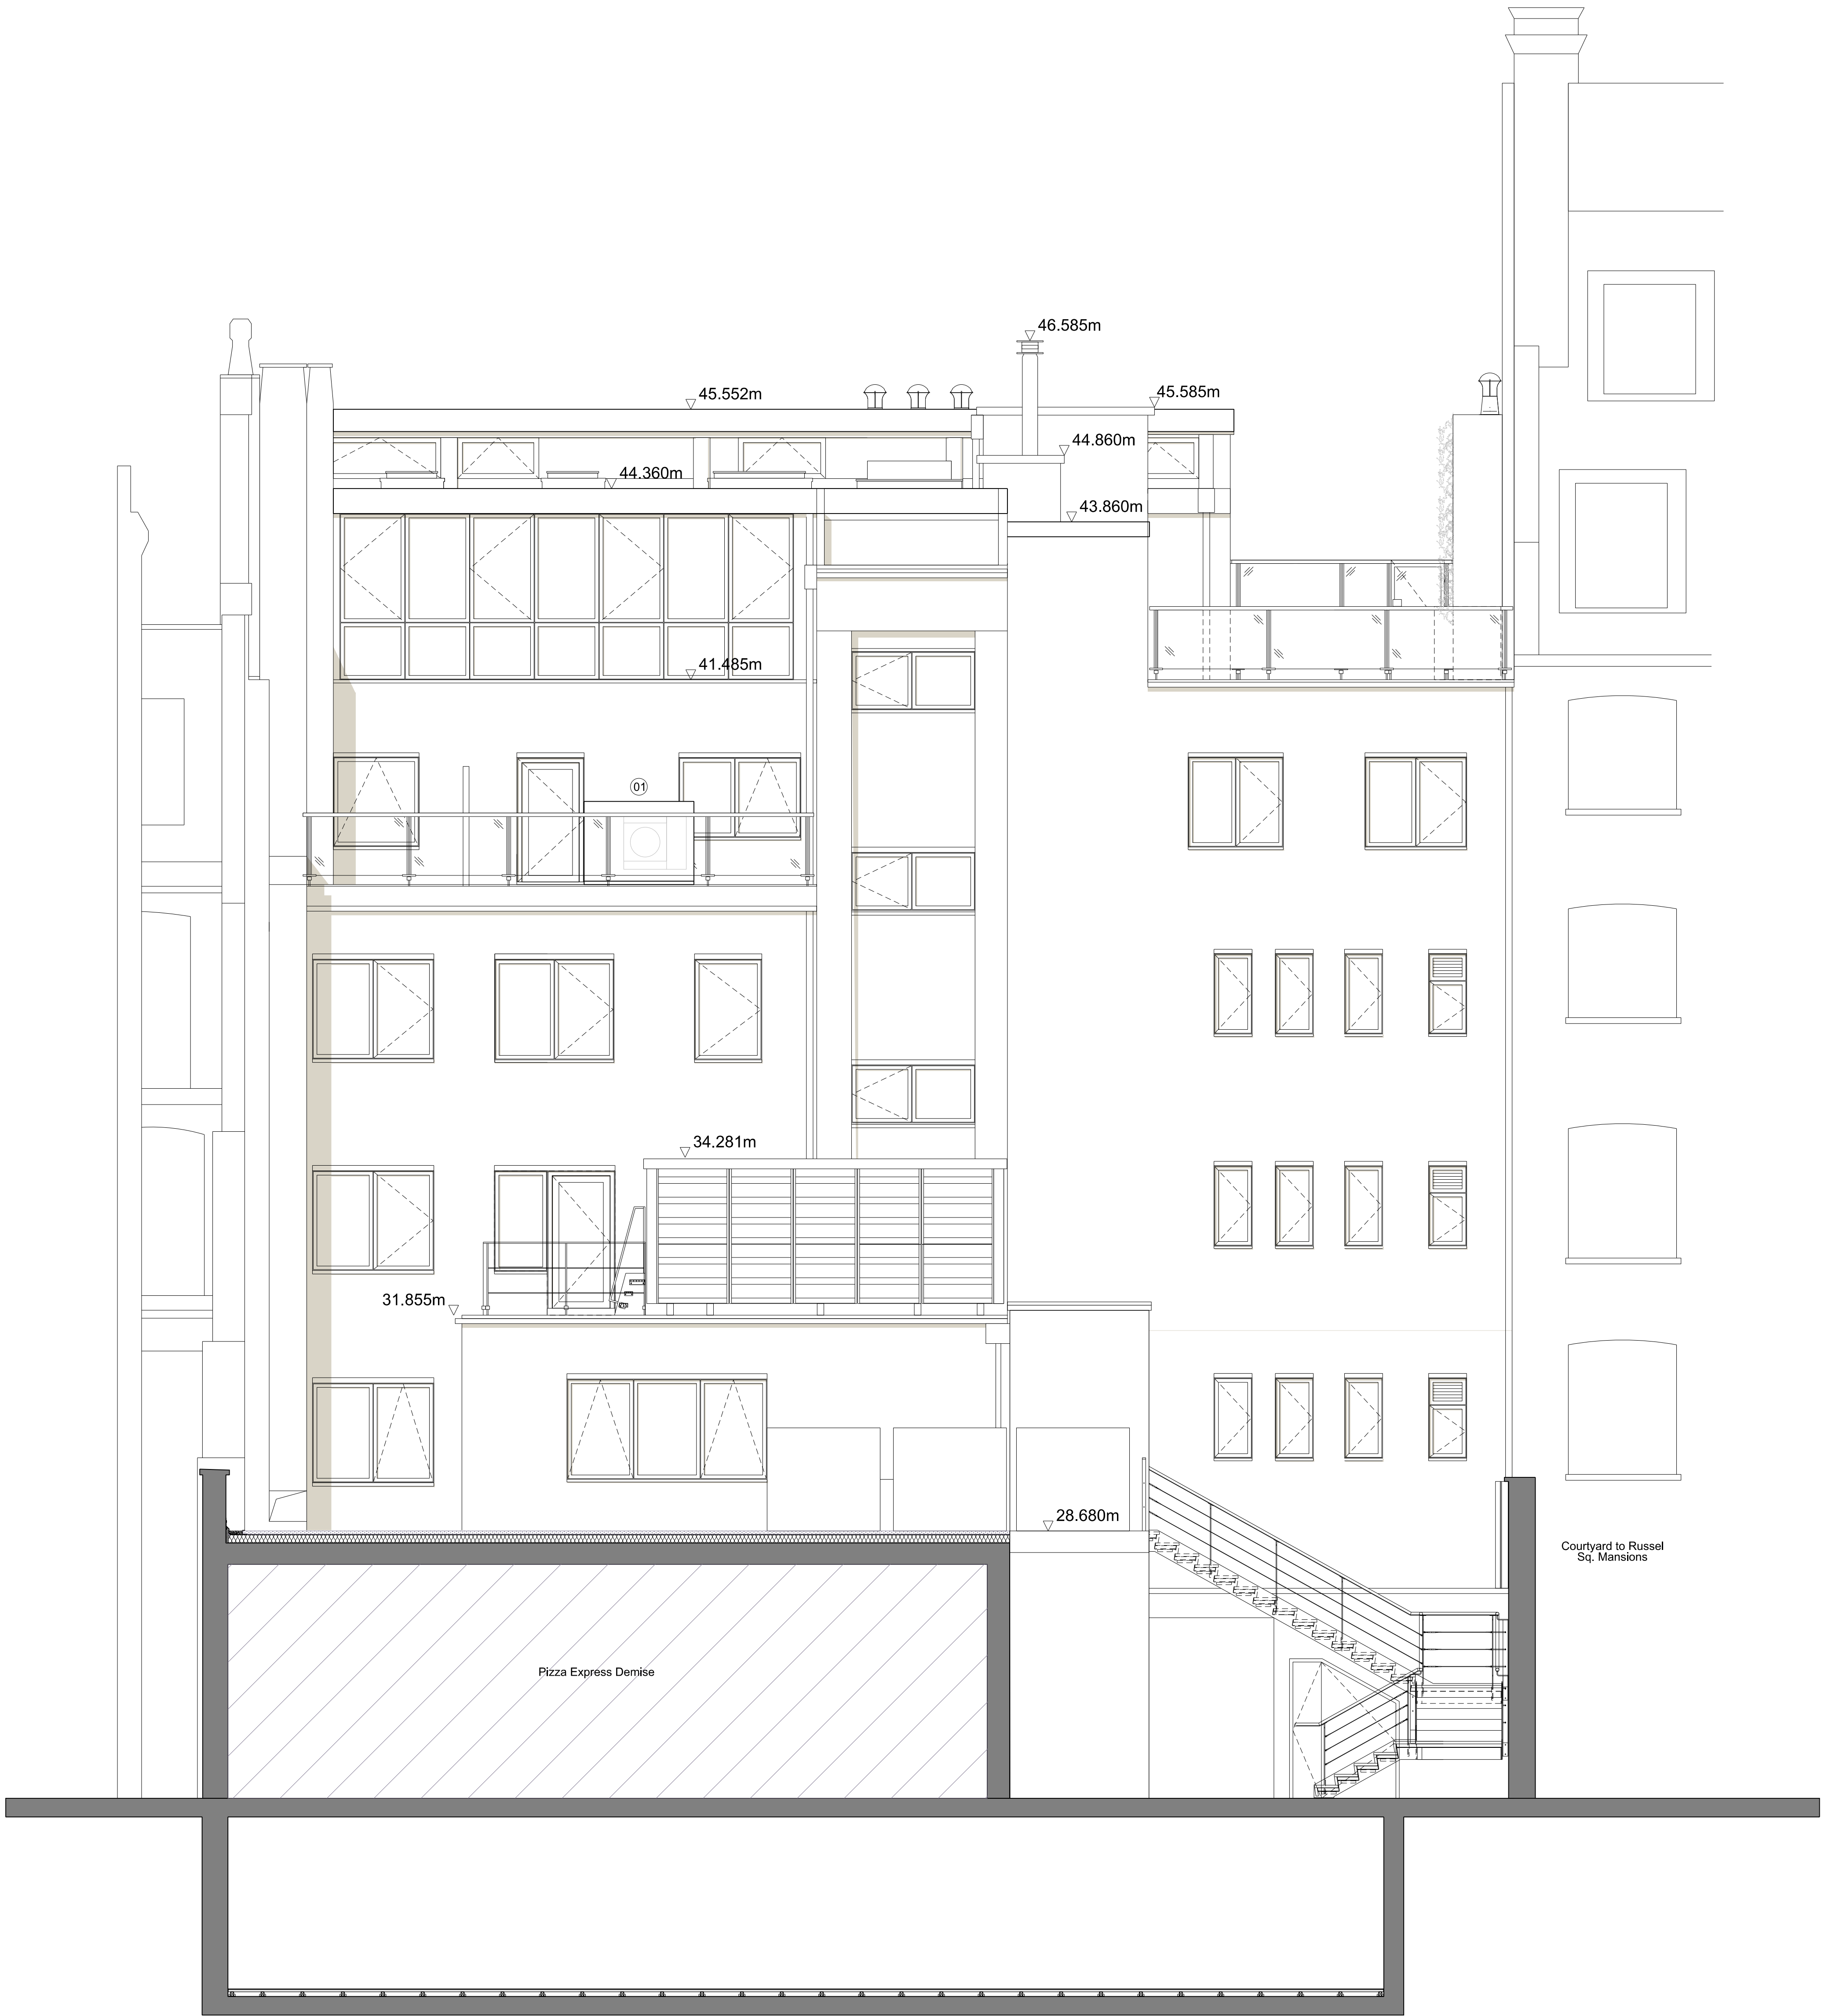

0 2.5m

Legend
01 New external condenser unit in acoustic enclosure.

Rev.	Description
J	External Condenser Planning Application Issue 02/11/17
DAVID MORLEY ARCHITECTS 18 Hutton Place London EC1N 8RU Tel: 020 7430 2444 Fax: 020 7430 2443 davidmorleyarchitects.co.uk	
Client: Panatura Properties A Ltd	
Project: Synergy House	
Drawing: Proposed Rear Elevation	
Job No. 568	Drawing No. 1-011
Date of First Issue 21/03/14	Revision J
Scale @ A1 1:50	Revision Date 02/11/17