

Notes


REV A - 04/12/17 - CYCLE STORAGE

Project	085_2 Torriano Mews
Client	EMMENTIA INVESTMENTS Limited
Drawing Title	EXISTING LAYOUT - GF/1F/2F/RFL PLANS
Scale	1:100 @ A3
Date Created	21.06.17
Drawing Number	TRS085_Planning_EX_00


**TR STUDIO**  
ARCHITECTURE + INTERIORS

TR Studio  
2 Northdown Street  
Kings Cross  
London  
N1 9BG


+44 2037 718 454  
office@trstudio.co.uk  
www.trstudio.co.uk

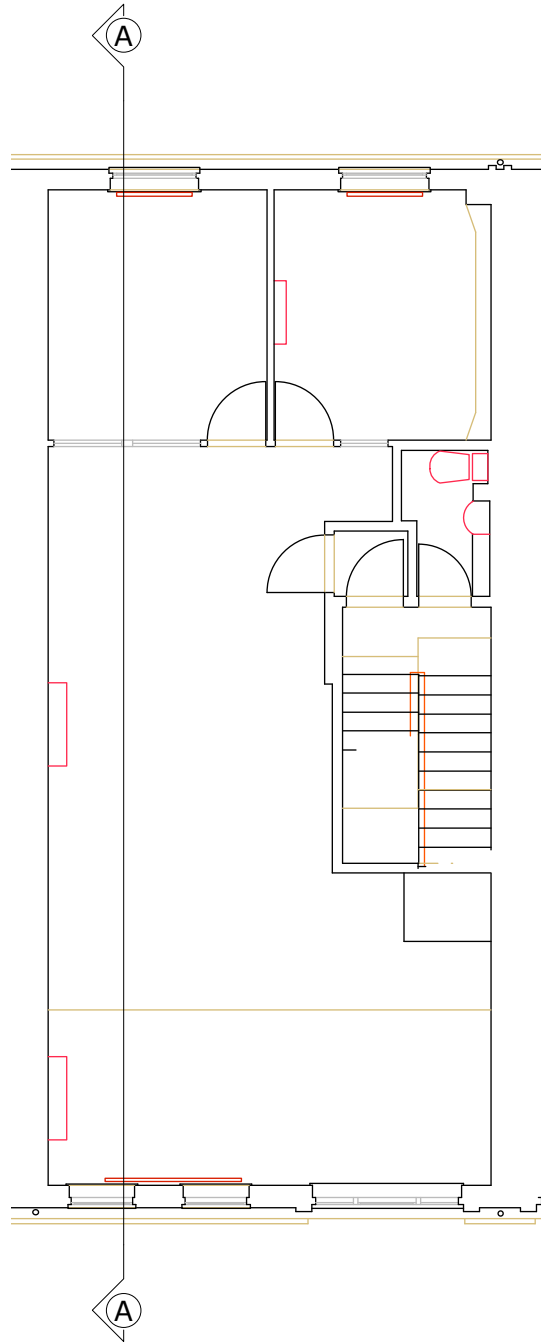


**GA PLAN -  
EXISTING GROUND FLOOR LAYOUT**  
SCALE: 1:100 @ A3

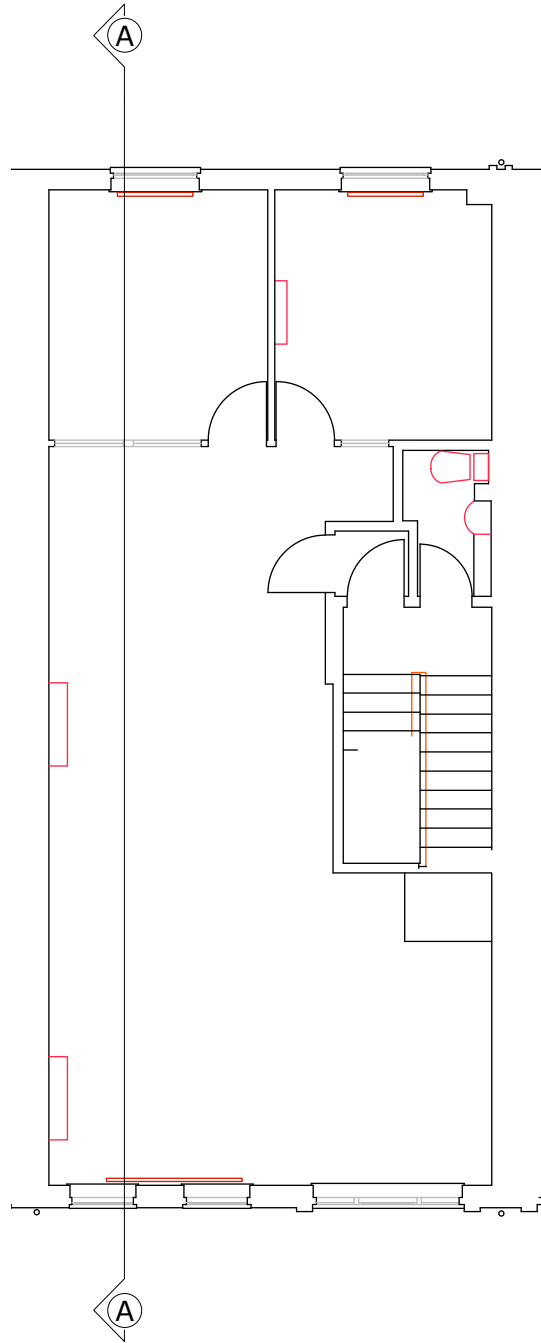

**GA PLAN -  
EXISTING FIRST FLOOR LAYOUT**  
SCALE: 1:100 @ A3

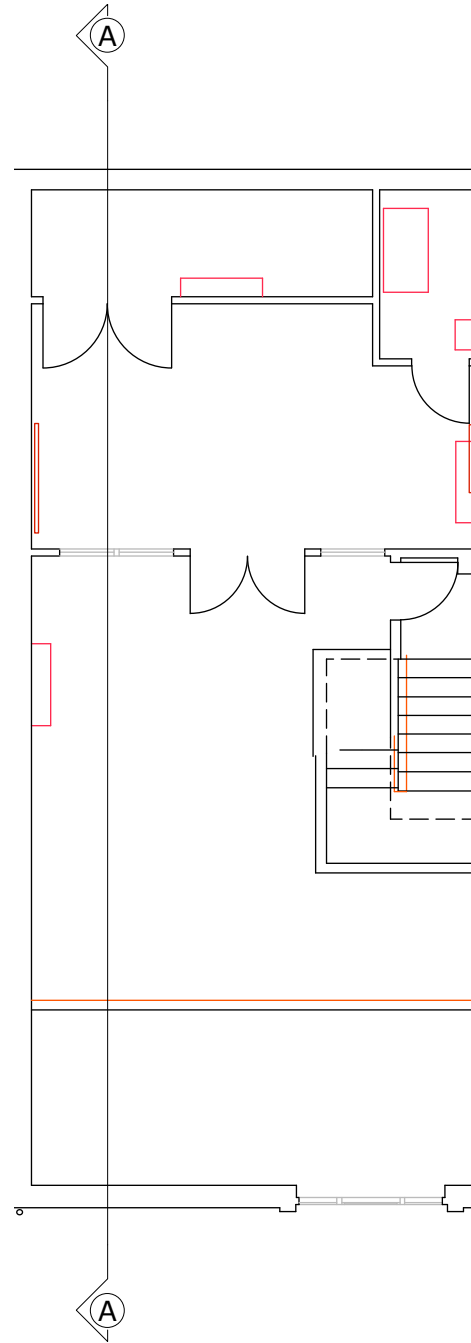

**GA PLAN -  
EXISTING SECOND FLOOR LAYOUT**  
SCALE: 1:100 @ A3

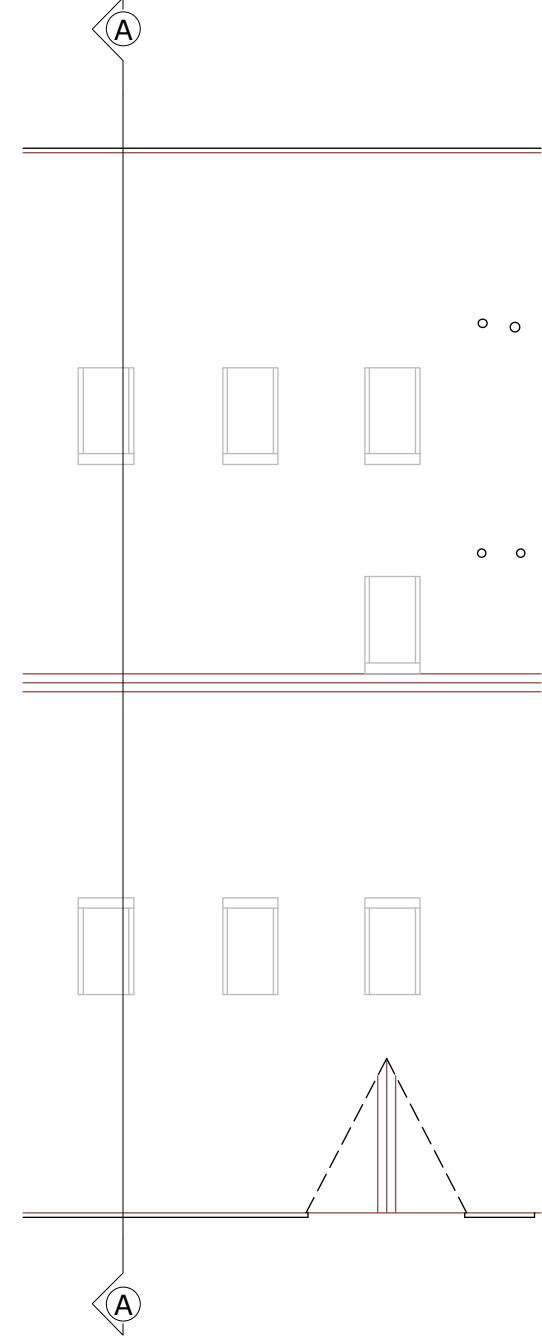

**GA PLAN -  
EXISTING ROOF PLAN**  
SCALE: 1:100 @ A3

