



Notes

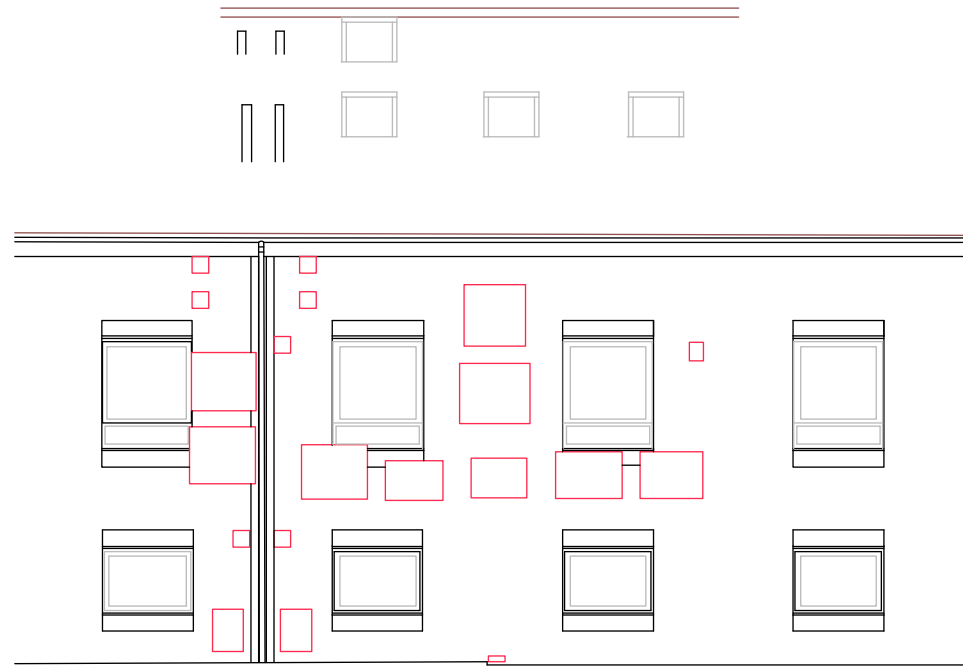


**GA ELEVATION -
EXISTING FRONT ELEVATION**
SCALE: 1:100 @ A3



**GA ELEVATION -
EXISTING REAR ELEVATION**
SCALE: 1:100 @ A3

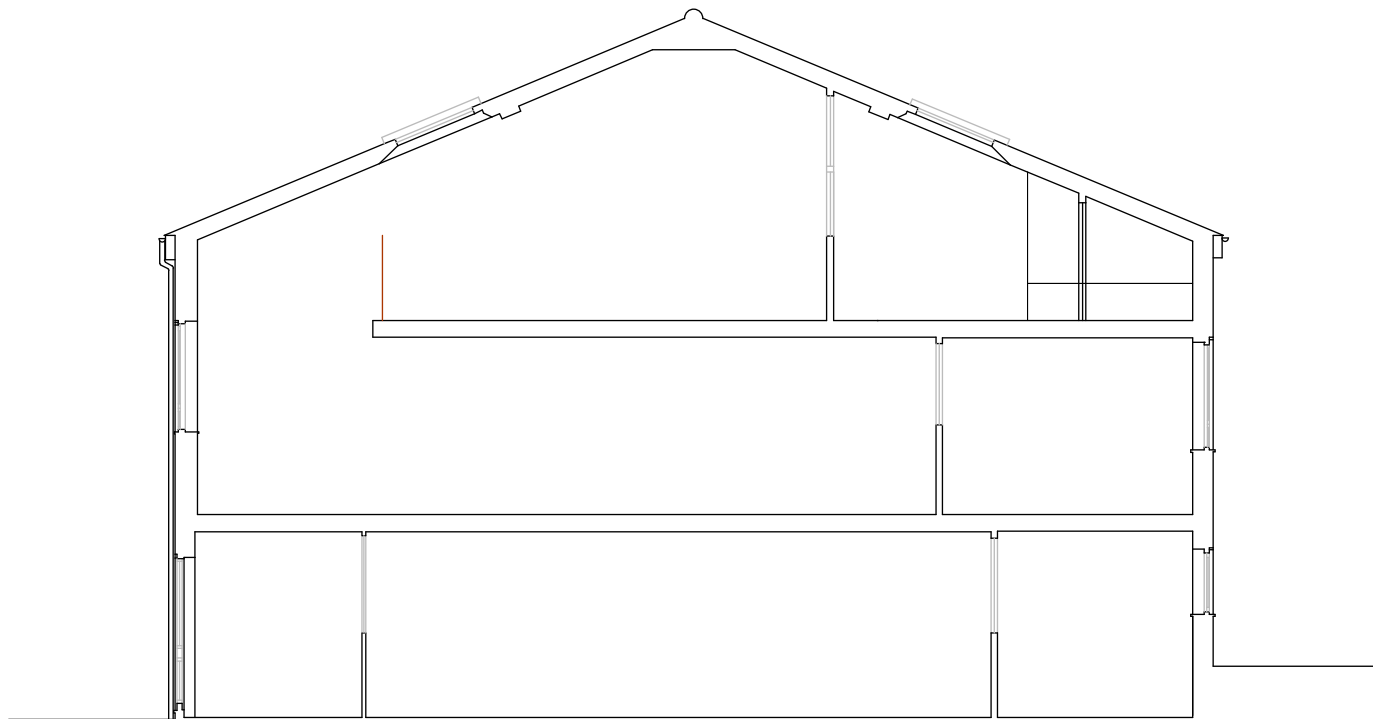

**GA SECTION AA -
EXISTING**
SCALE: 1:100 @ A3

 

REV A - 04/12/17 -

Project
085_2 Torriano Mews
Client
EMMARENTIA INVESTMENTS Limited

Drawing Title
EXISTING LAYOUT -
FRONT AND REAR ELEVATIONS
AND SECTION AA

Scale Date Created
1:100 @ A3 21.06.17

Drawing Number
TRS085_Planning_EX_01

T R STUDIO
ARCHITECTURE + INTERIORS

T R Studio
2Northdown Street
Kings Cross
London
N1 9BG

+44 2037 718 454
office@trstudio.co.uk
www.trstudio.co.uk