


100
MILLIMETRES
10
0

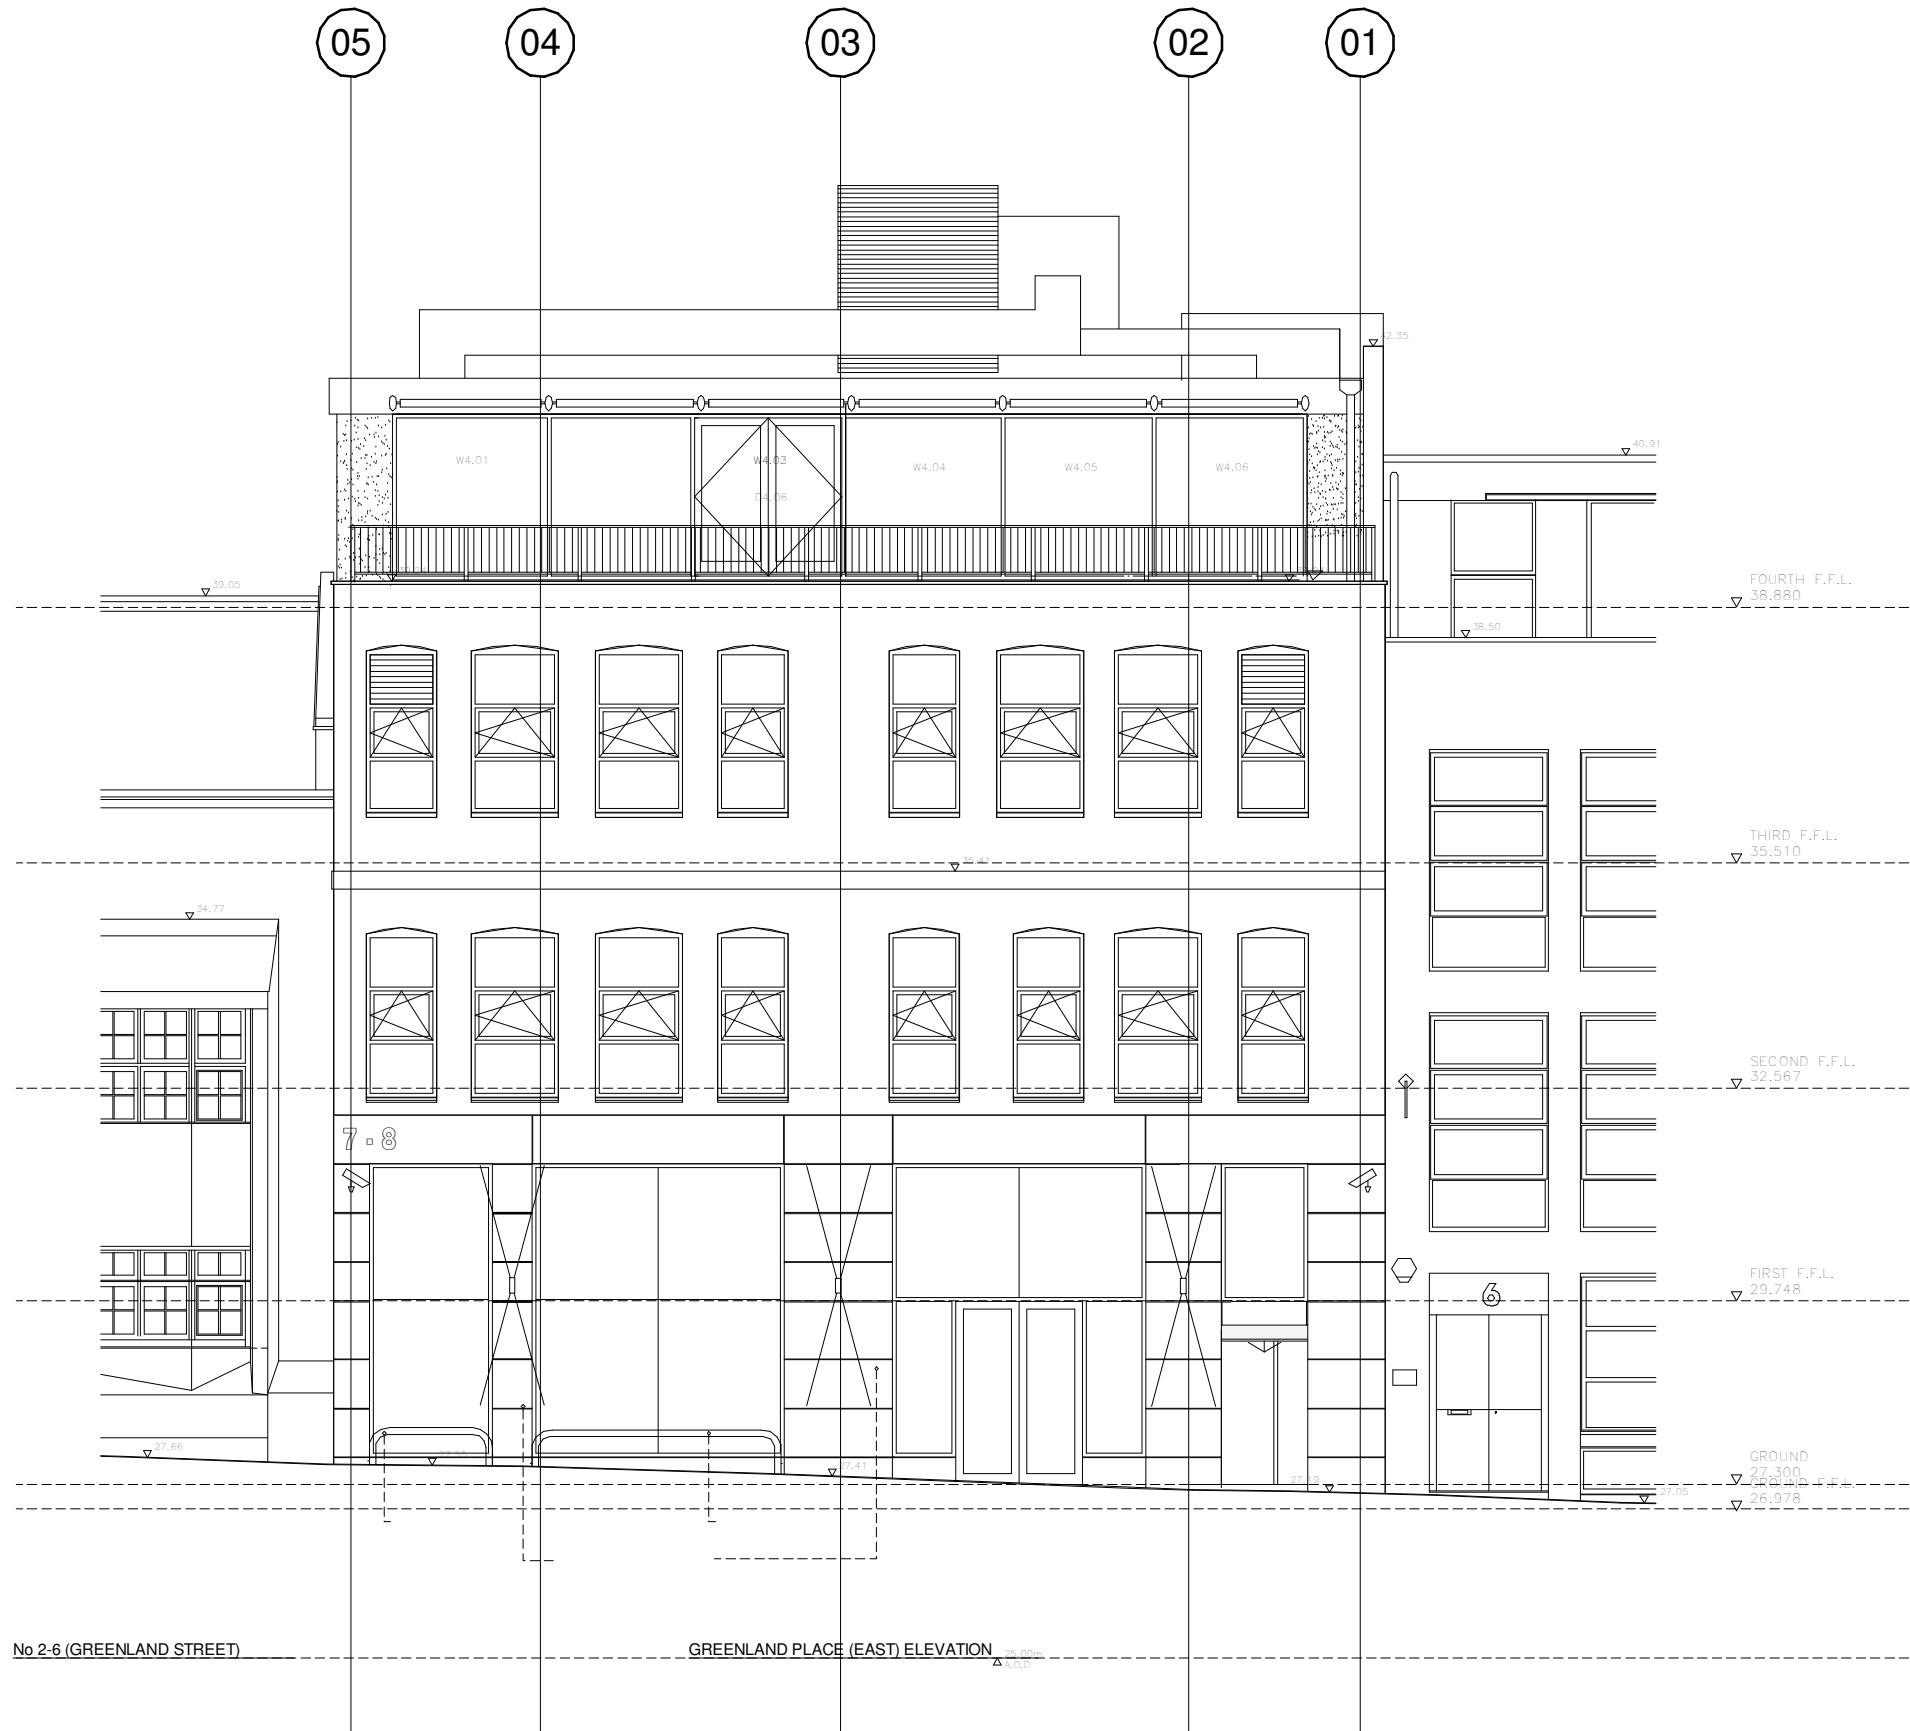

Revision P2: Out of scope notes removed

Note:

Front and rear elevation drawings taken from refurbishment drawings by Foundation Architecture issued May 2006 supplied by NSPCC on August 2017.

Rev	Date	Description	Chk'd	Auth
Status				D2
ATKINS		Woodcote Grove Ashley Road Epsom Surrey KT18 5BW Telephone: +44 (0)1372 726140 Fax: +44 (0)1372 740055 www.atkinsglobal.com		
Copyright © Atkins Limited (2013)				
Client				
MOPAC		MAYOR OF LONDON OFFICE FOR POLICING AND CRIME		
Project				
CHILD HOUSE CAMDEN				
Drawing Title				
ELEVATIONS EXISTING FRONT ELEVATION				
Scale	Designed	Drawn	Checked	Authorised
1 : 100	FA	FA	-	SE
Original Size	Date	Date	Date	Date
A3	08/2005	08/2005	-	29/09/2017
Drawing Number				Rev
5153010-ATK-00-XX-DR-A-2100				P2