


All dimensions to be checked onsite.  
DO NOT SCALE THIS DRAWING

NOTES

© Copyright CHARLES BRICE LTD

This confidential drawing and the copyright is the property of Charles Brice Ltd and is neither to be copied in any way nor disclosed to any third party without the written consent of Charles Brice Ltd.

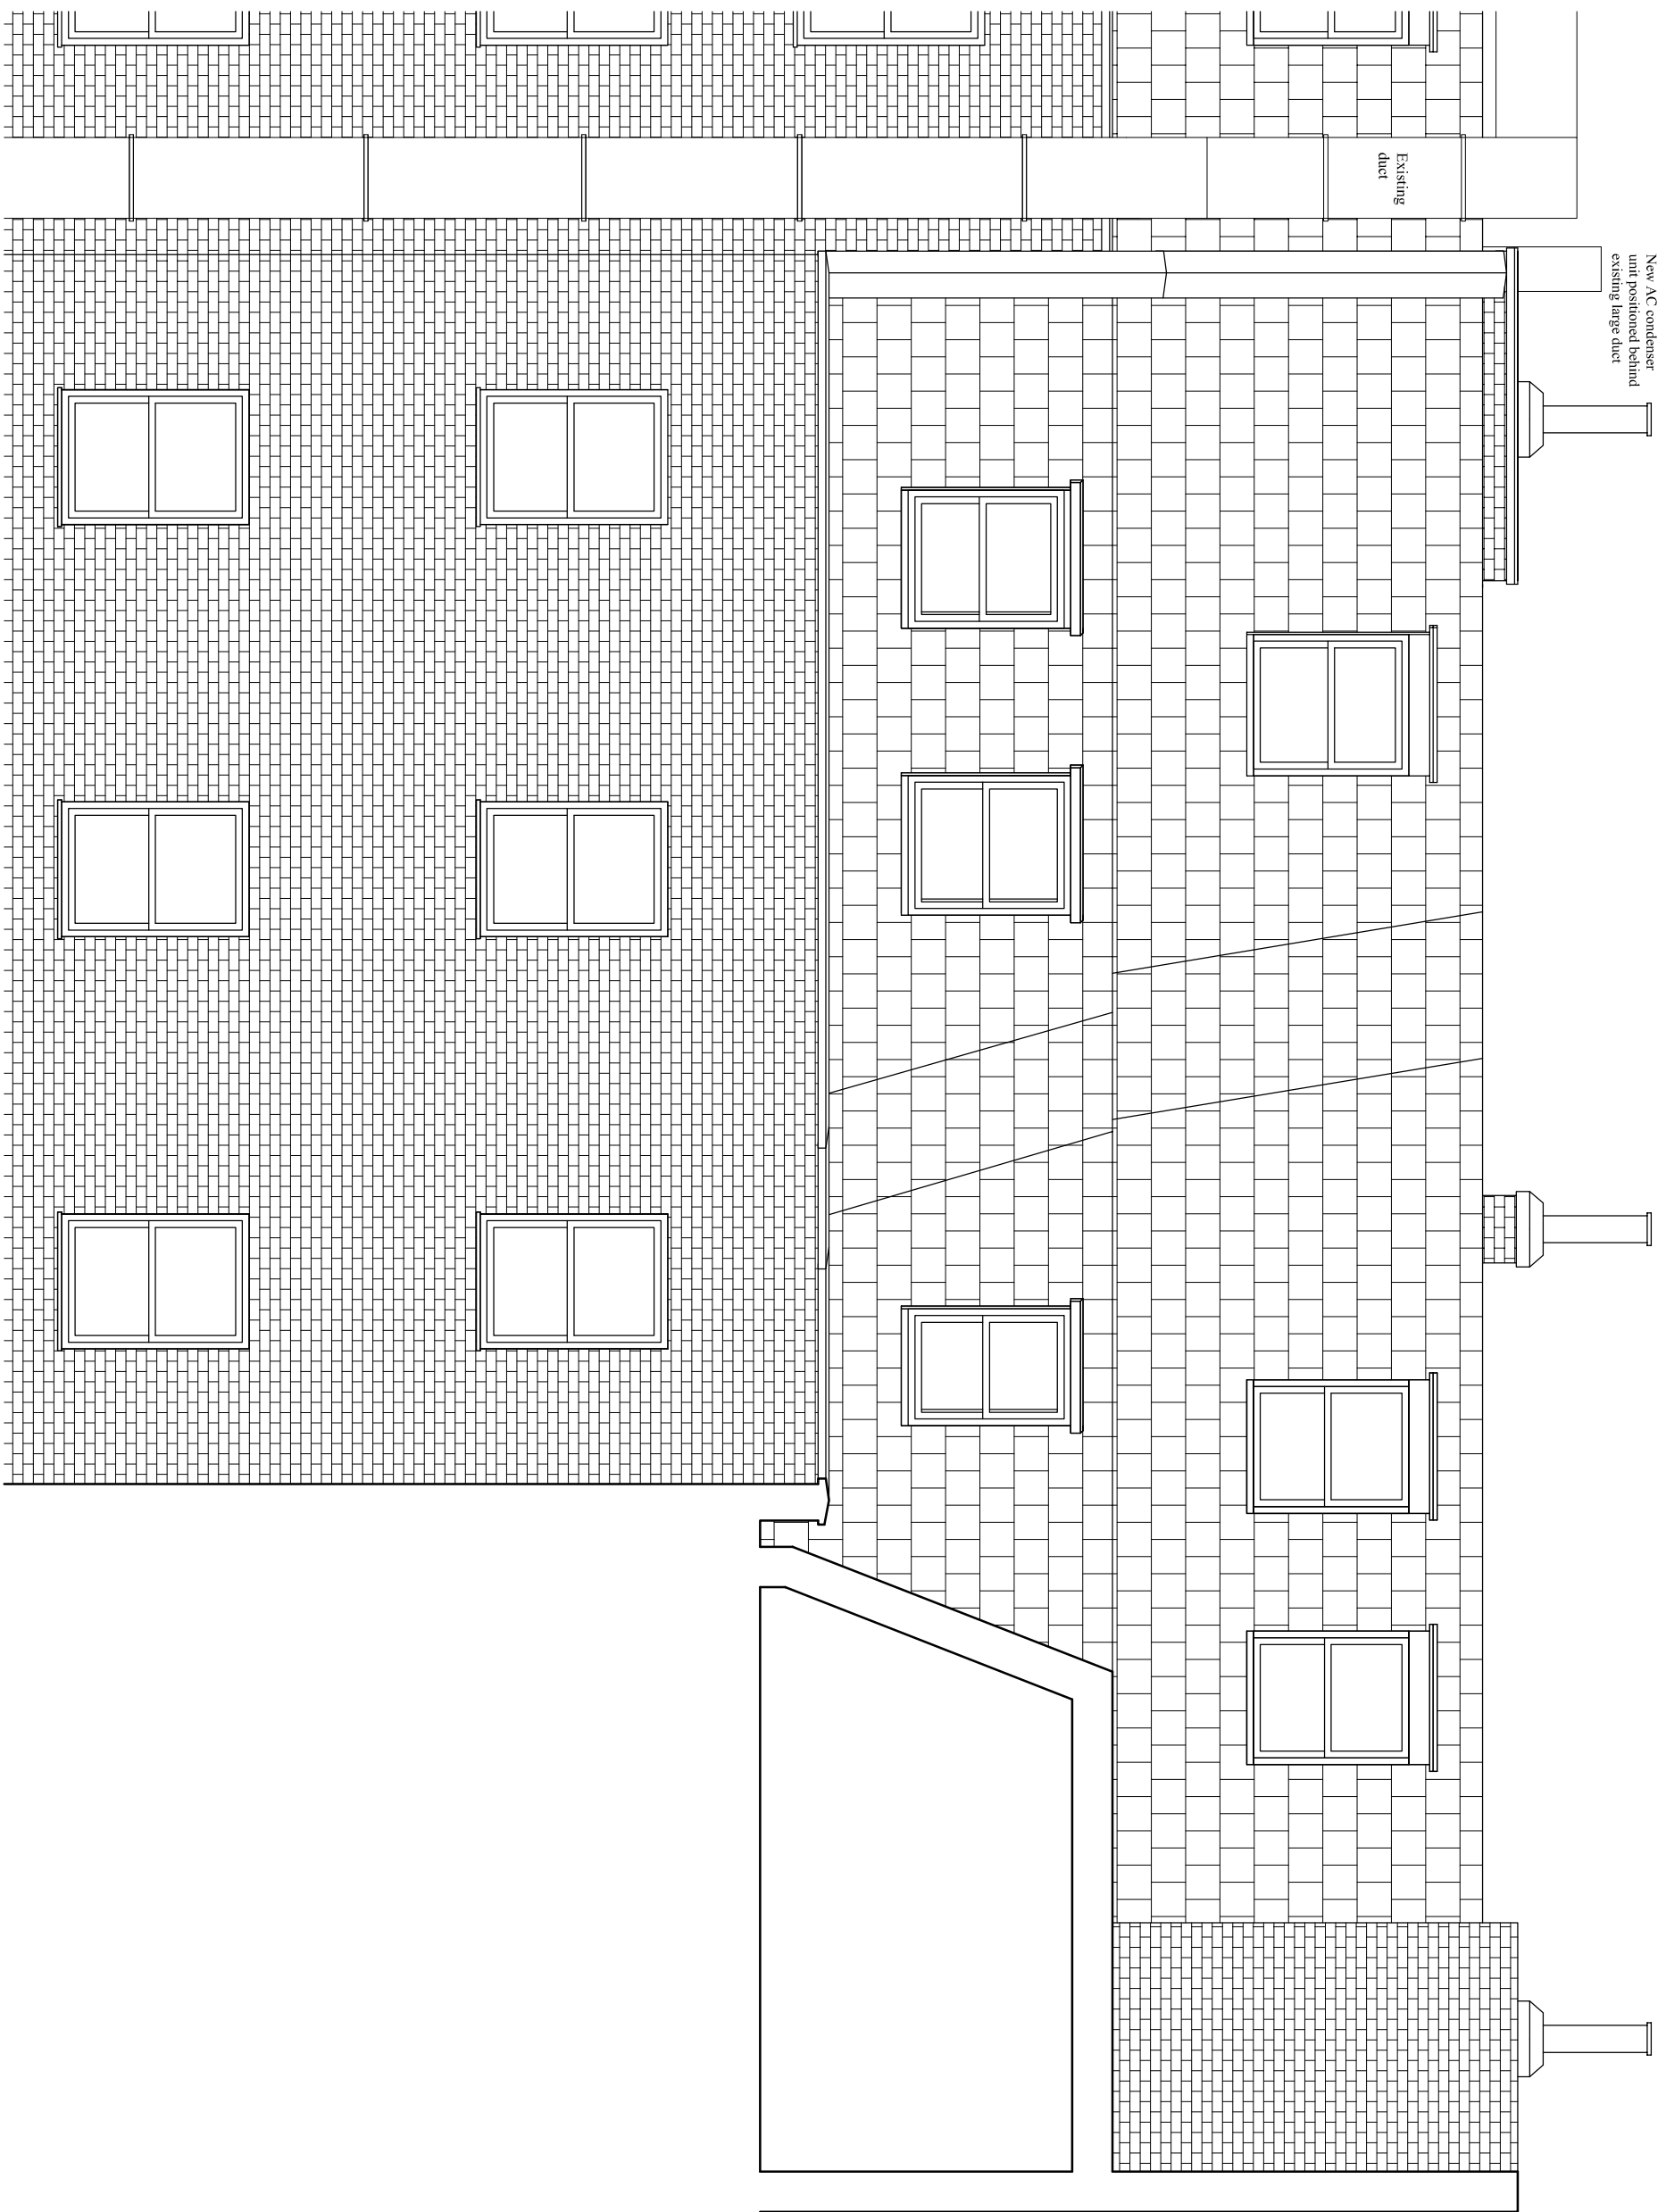

REVISIONS	
B	AC Location & rooflight spec revised 06/12/17
A	Revised post planner's notes 02/11/17



**CHARLES BRICE LTD**  
 95 YORK STREET  
 MARYLEBONE  
 LONDON W1T 4QG  
 T: 020 7491 1952 Fax: 020 7491 1952  
 Email: info@charlesbrice.co.uk  
 www.charlesbrice.co.uk

Title **Rear Elevation - As Proposed**  
 Project **Flat 3, Cleveland Street London W1T 6NT**  
 Client **Mr & Mrs Convert**

Scale	Date	Drawn By
1:50@A3	June 2017	.VB
Job Number	Drawing Number	Revision
910	WD.06	B