


All dimensions to be checked onsite.
DO NOT SCALE THIS DRAWING

NOTES

© Copyright CHARLES BRICE LTD

This confidential drawing and the copyright is the property of Charles Brice Ltd and is neither to be copied in any way nor disclosed to any third party without the written consent of Charles Brice Ltd.

Rear elevation

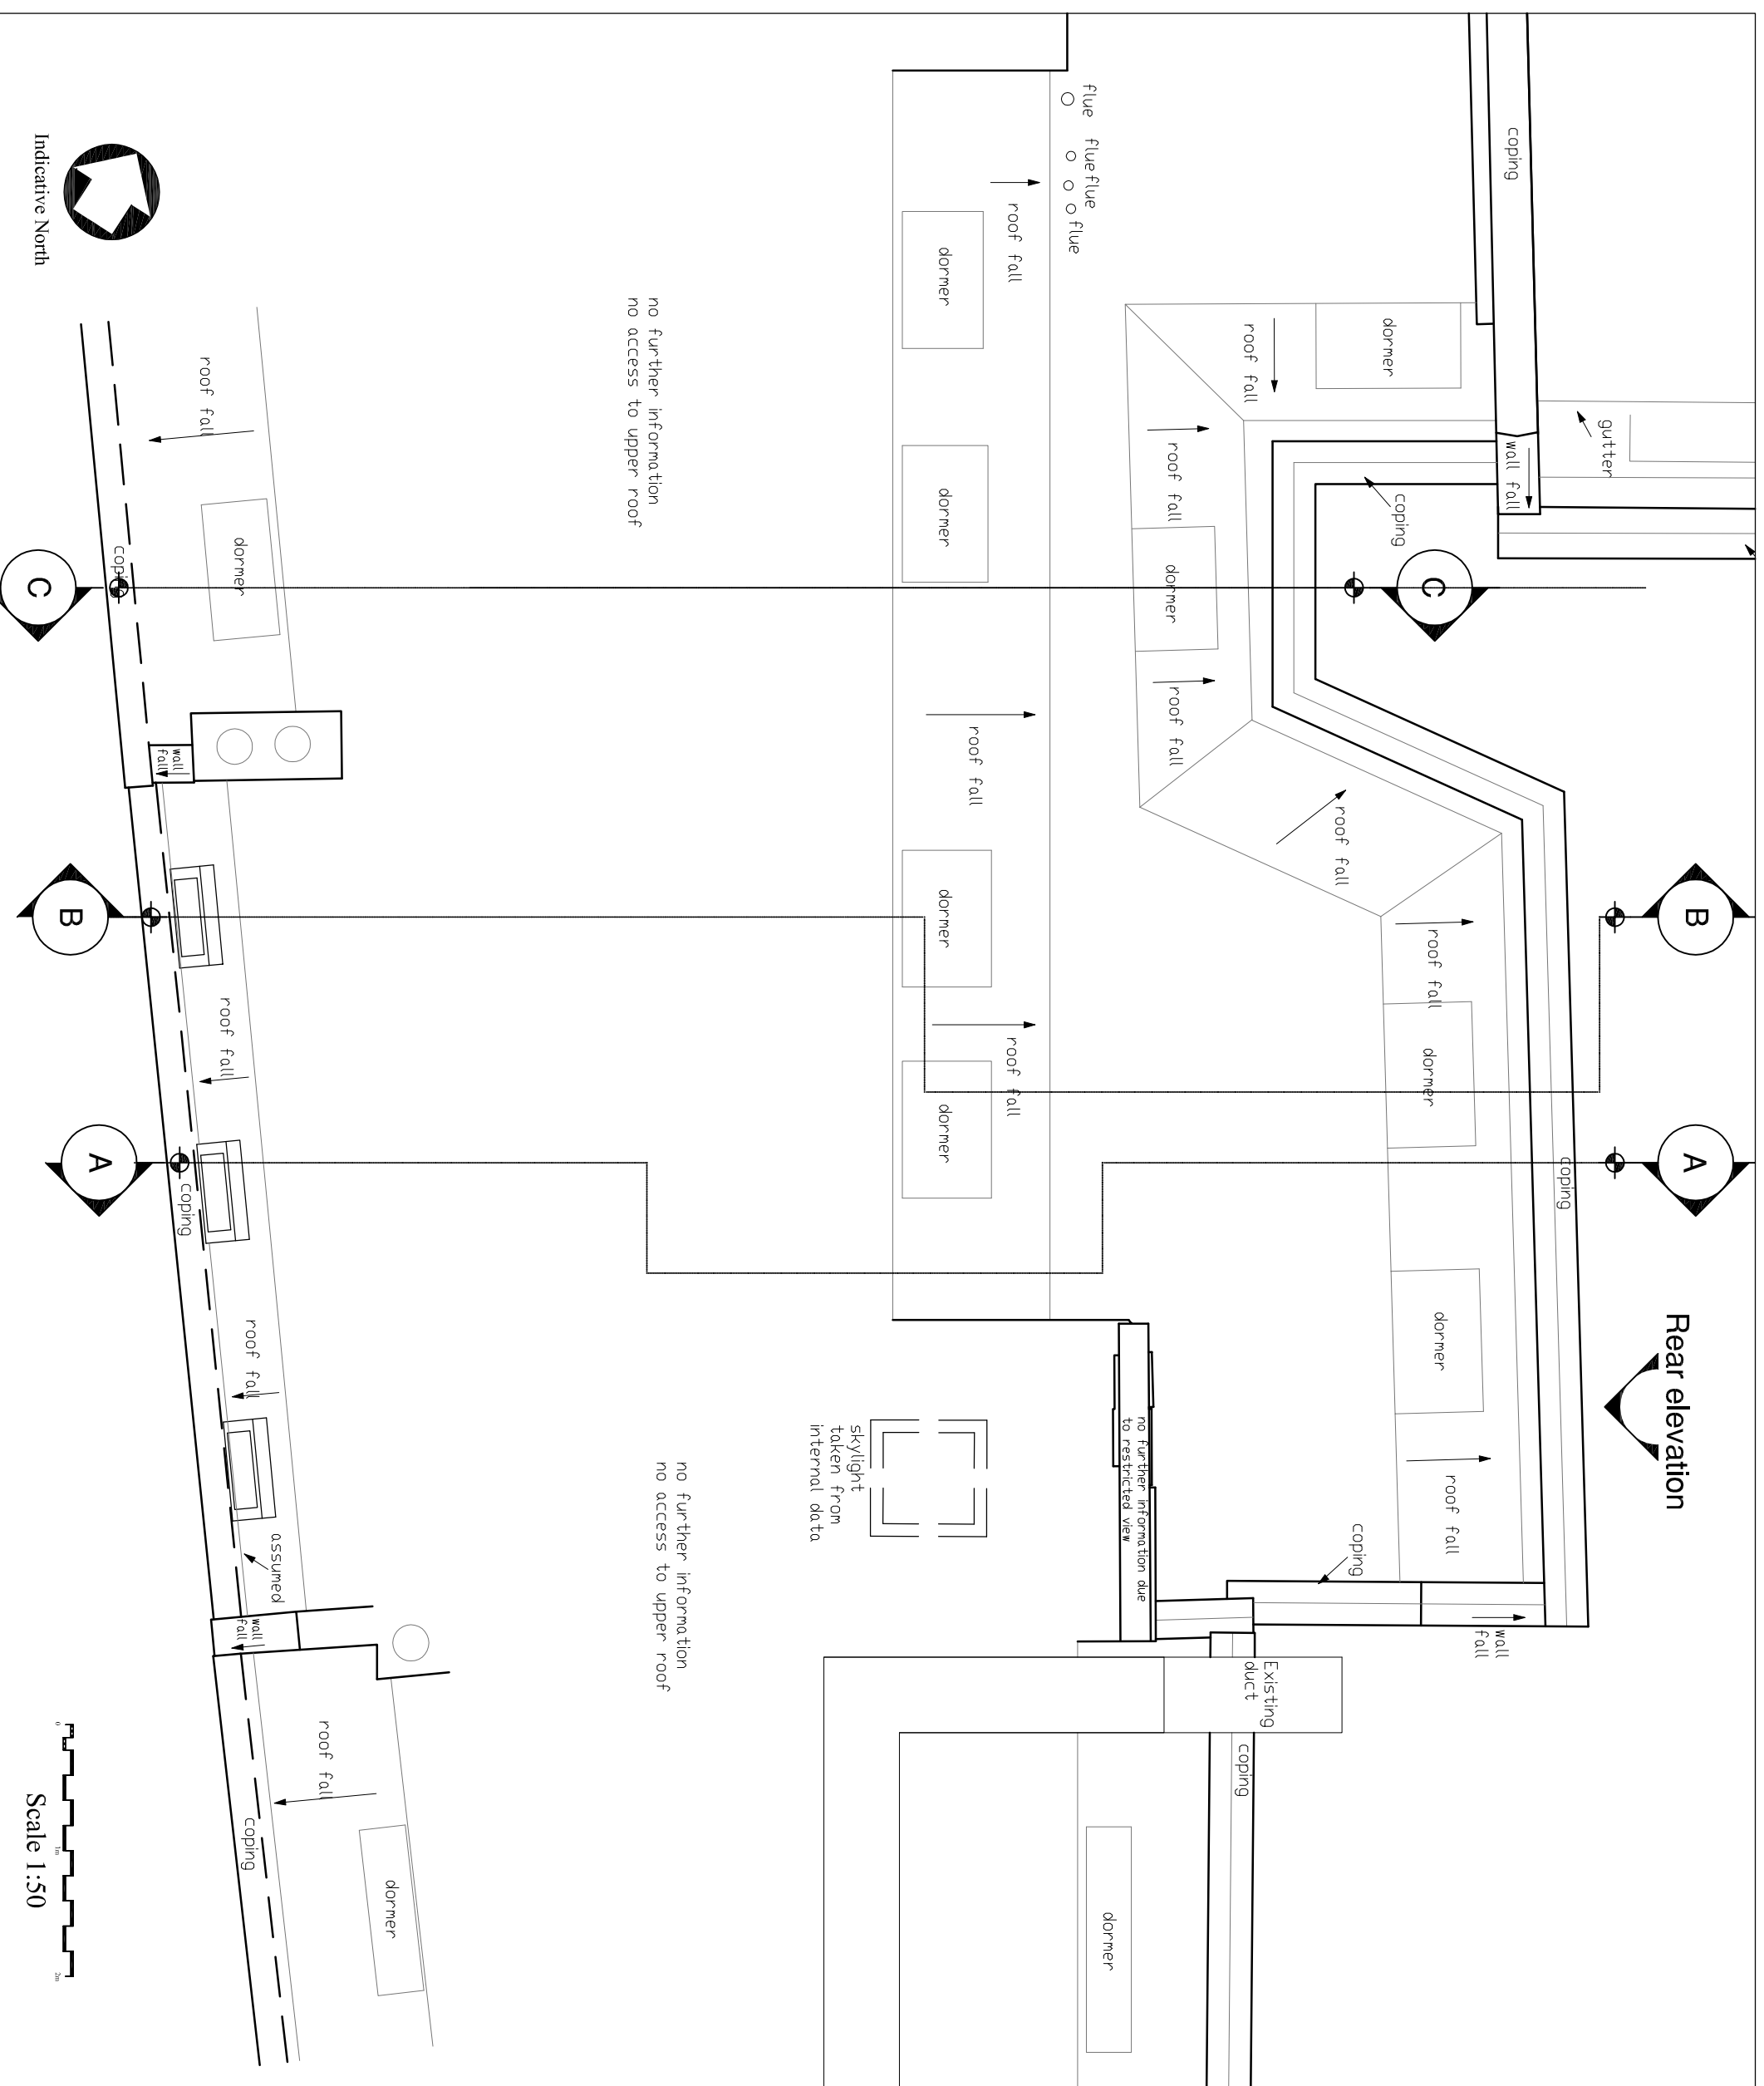

NO.	REVISIONS



CHARLES BRICE LTD
 95 YORK STREET
 MARVELLBOURNE
 LONDON W11 4QG
 T: 020 7491 1952 Fax: 020 7491 1952
 Email: info@charlesbrice.co.uk
 www.charlesbrice.co.uk

Title: **Roof Plan**
- As Existing

Project: Flat 3, Cleveland Street
London
W1T 6NT

Client: Mr & Mrs Convert

Scale	1:50@A3	Date	June 2017	Drawn By	.VB
Job Number	910	Drawing Number	EX.02	Revision	*