


Rear elevation

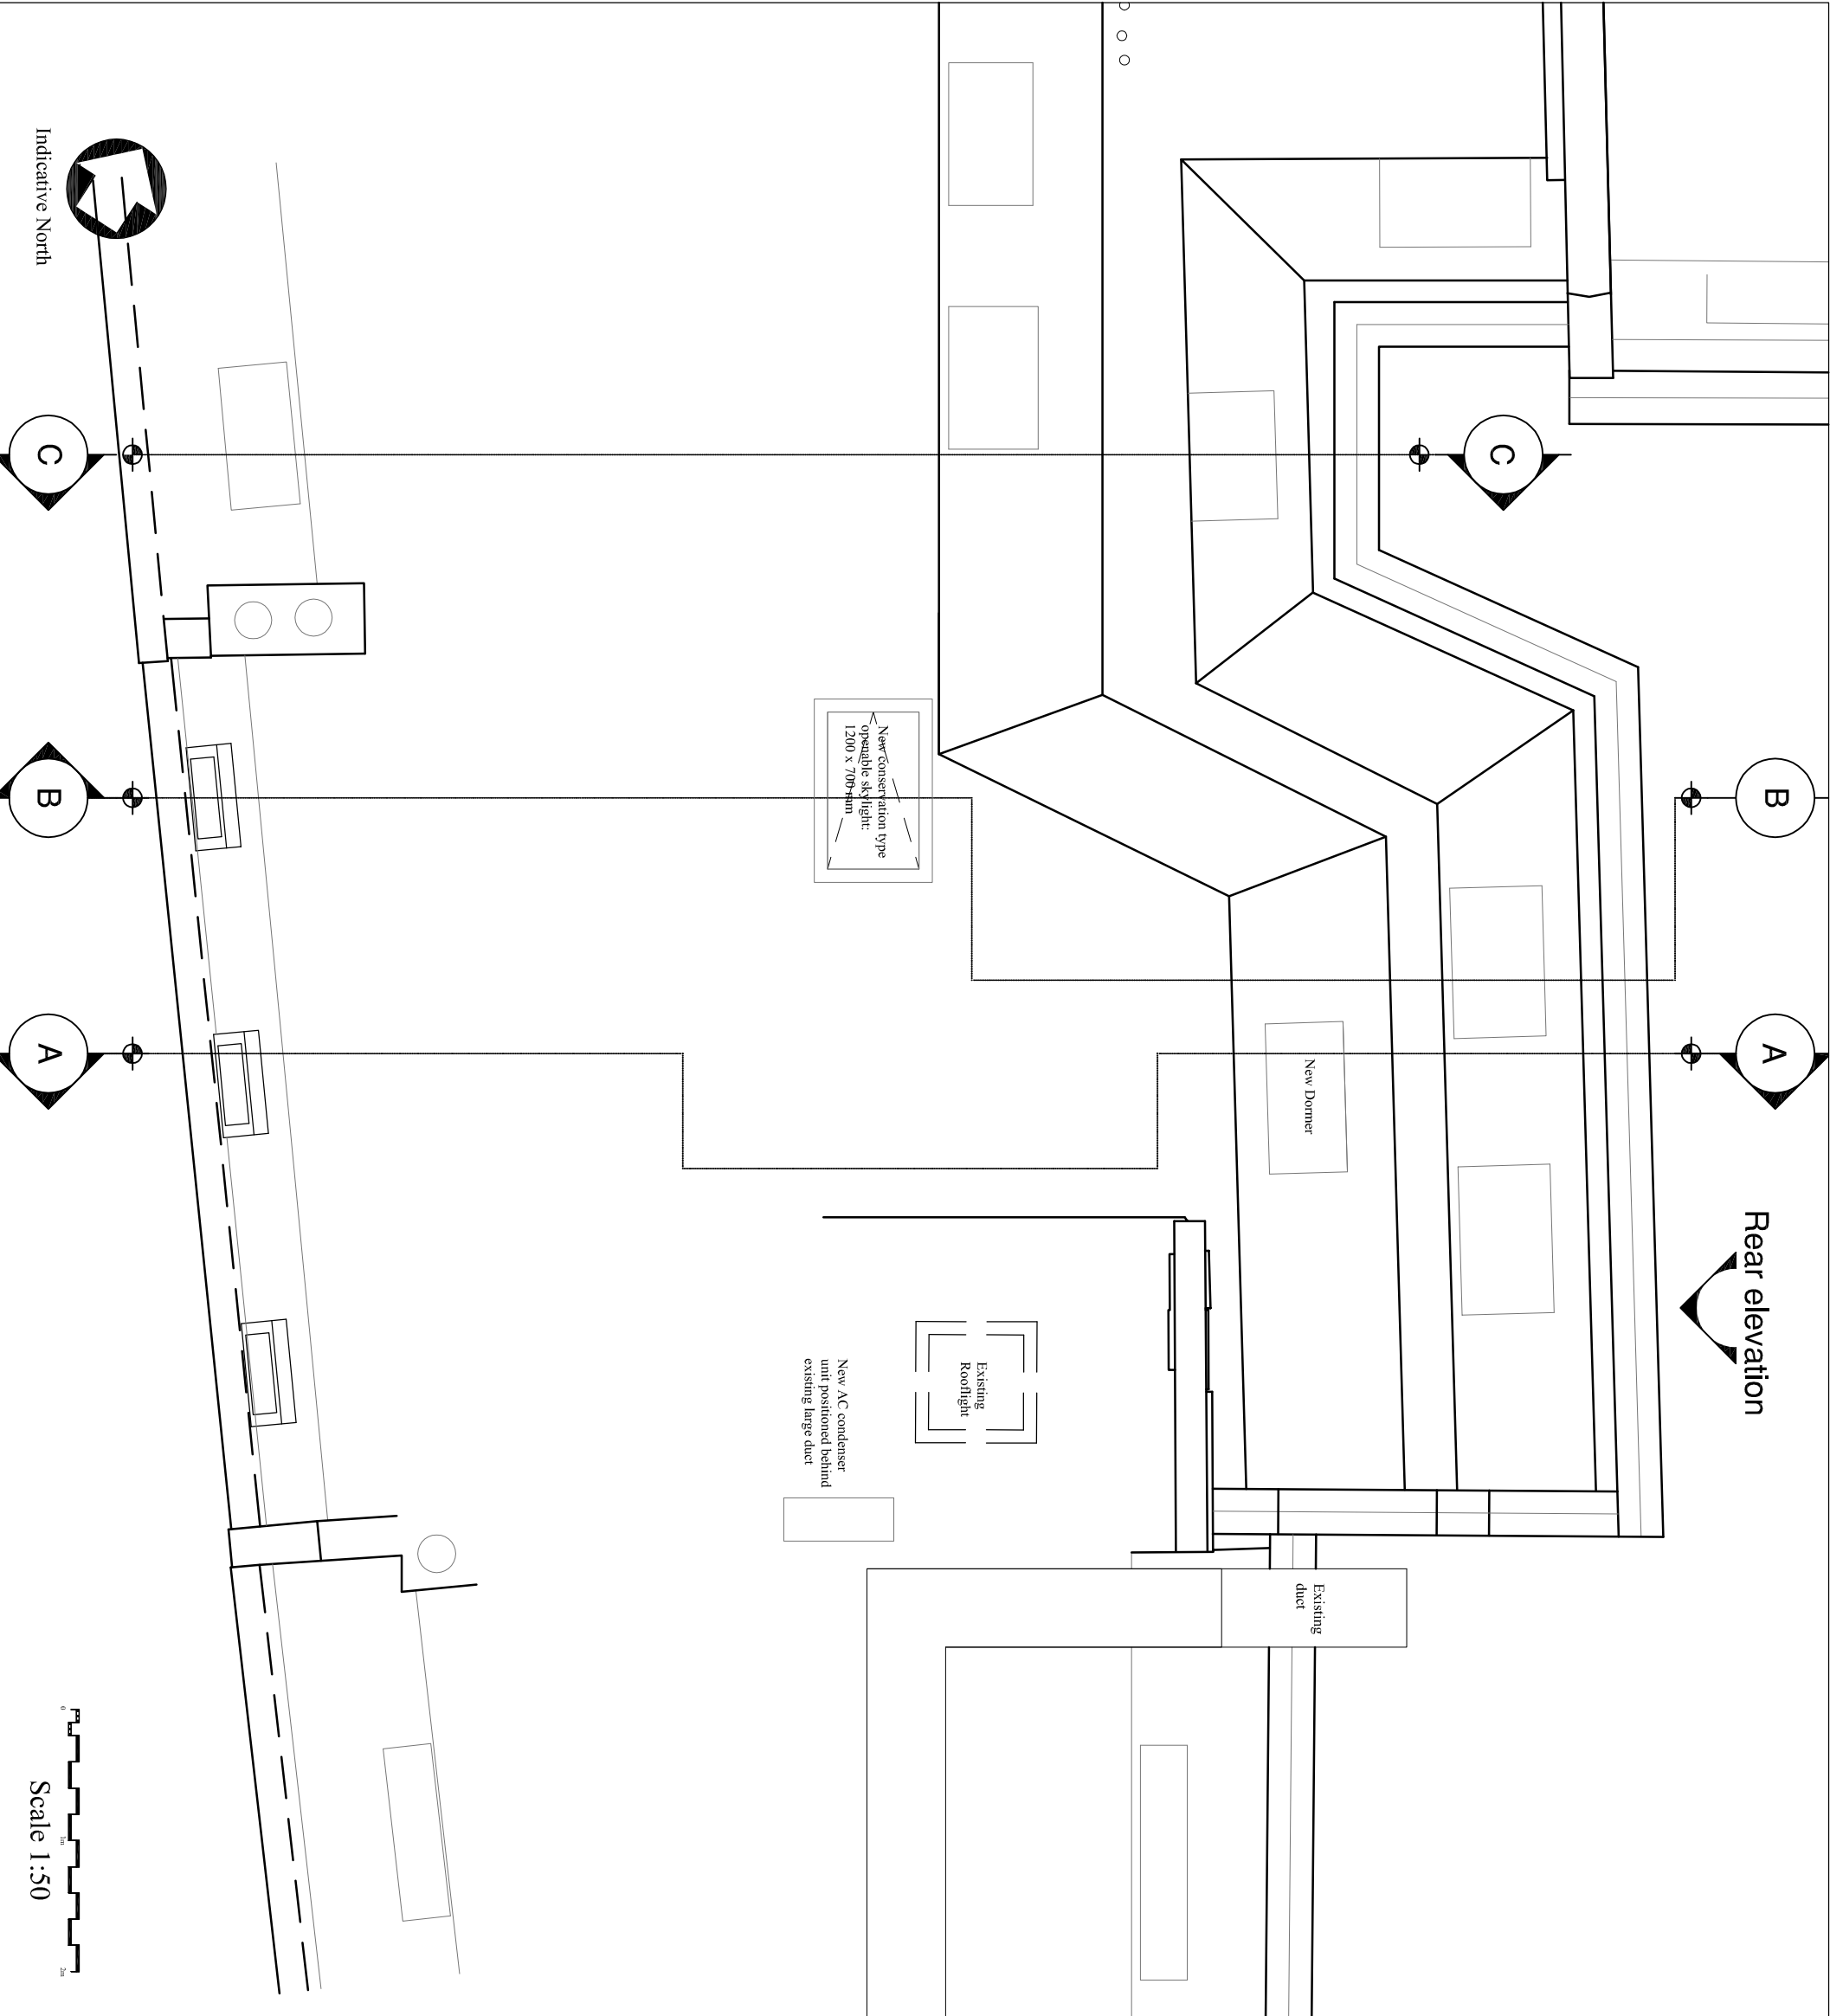

All dimensions to be checked onsite.  
DO NOT SCALE THIS DRAWING

NOTES

© Copyright CHARLES BRICE LTD  
This confidential drawing and the copyright is the property of Charles Brice Ltd and is neither to be copied in any way nor disclosed to any third party without the written consent of Charles Brice Ltd.

B	AC Location & rooflight spec revised	06/12/17
A	Revised post planner's notes	02/11/17
REVISIONS		



CHARLES BRICE LTD  
95 YORK STREET  
MARLYEBONE  
LONDON W11 4QG  
Tel. 020 7491 1952 Fax. 020 7491 1952  
Email: info@charlesbrice.co.uk  
www.charlesbrice.co.uk

Title  
Roof Plan  
- As Proposed

Project  
Flat 3, Cleveland Street  
London  
W1T 6NT

Client  
Mr & Mrs Convert

Scale	Date	Drawn By
1:50@A3	June 2017	.VB
Job Number	Drawing Number	Revision
910	WD.02	B



Scale 1:50