


ISSUE	DATE	REV.
CLIENT REVIEW	4/8/2017	
CLIENT REVIEW	8/9/2017	
PLANNING	17/10/2017	
PLANNING	26/10/2017	A
PLANNING	30/11/2017	B

LEGEND
 NEW CONSTRUCTION / ITEM

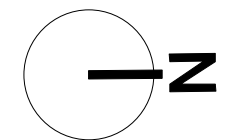


PROJECT:
**33 SWAIN'S LANE
 LONDON N6 6QL**

DRAWING TITLE:
**GROUND FLOOR PLAN
 PROPOSED**

SCALE: 1:50 @ A3
 DATE: 04/08/2017
 DRAWN BY: TK
 REVIEWED BY: TK

DRAWING NO:
A-G-2

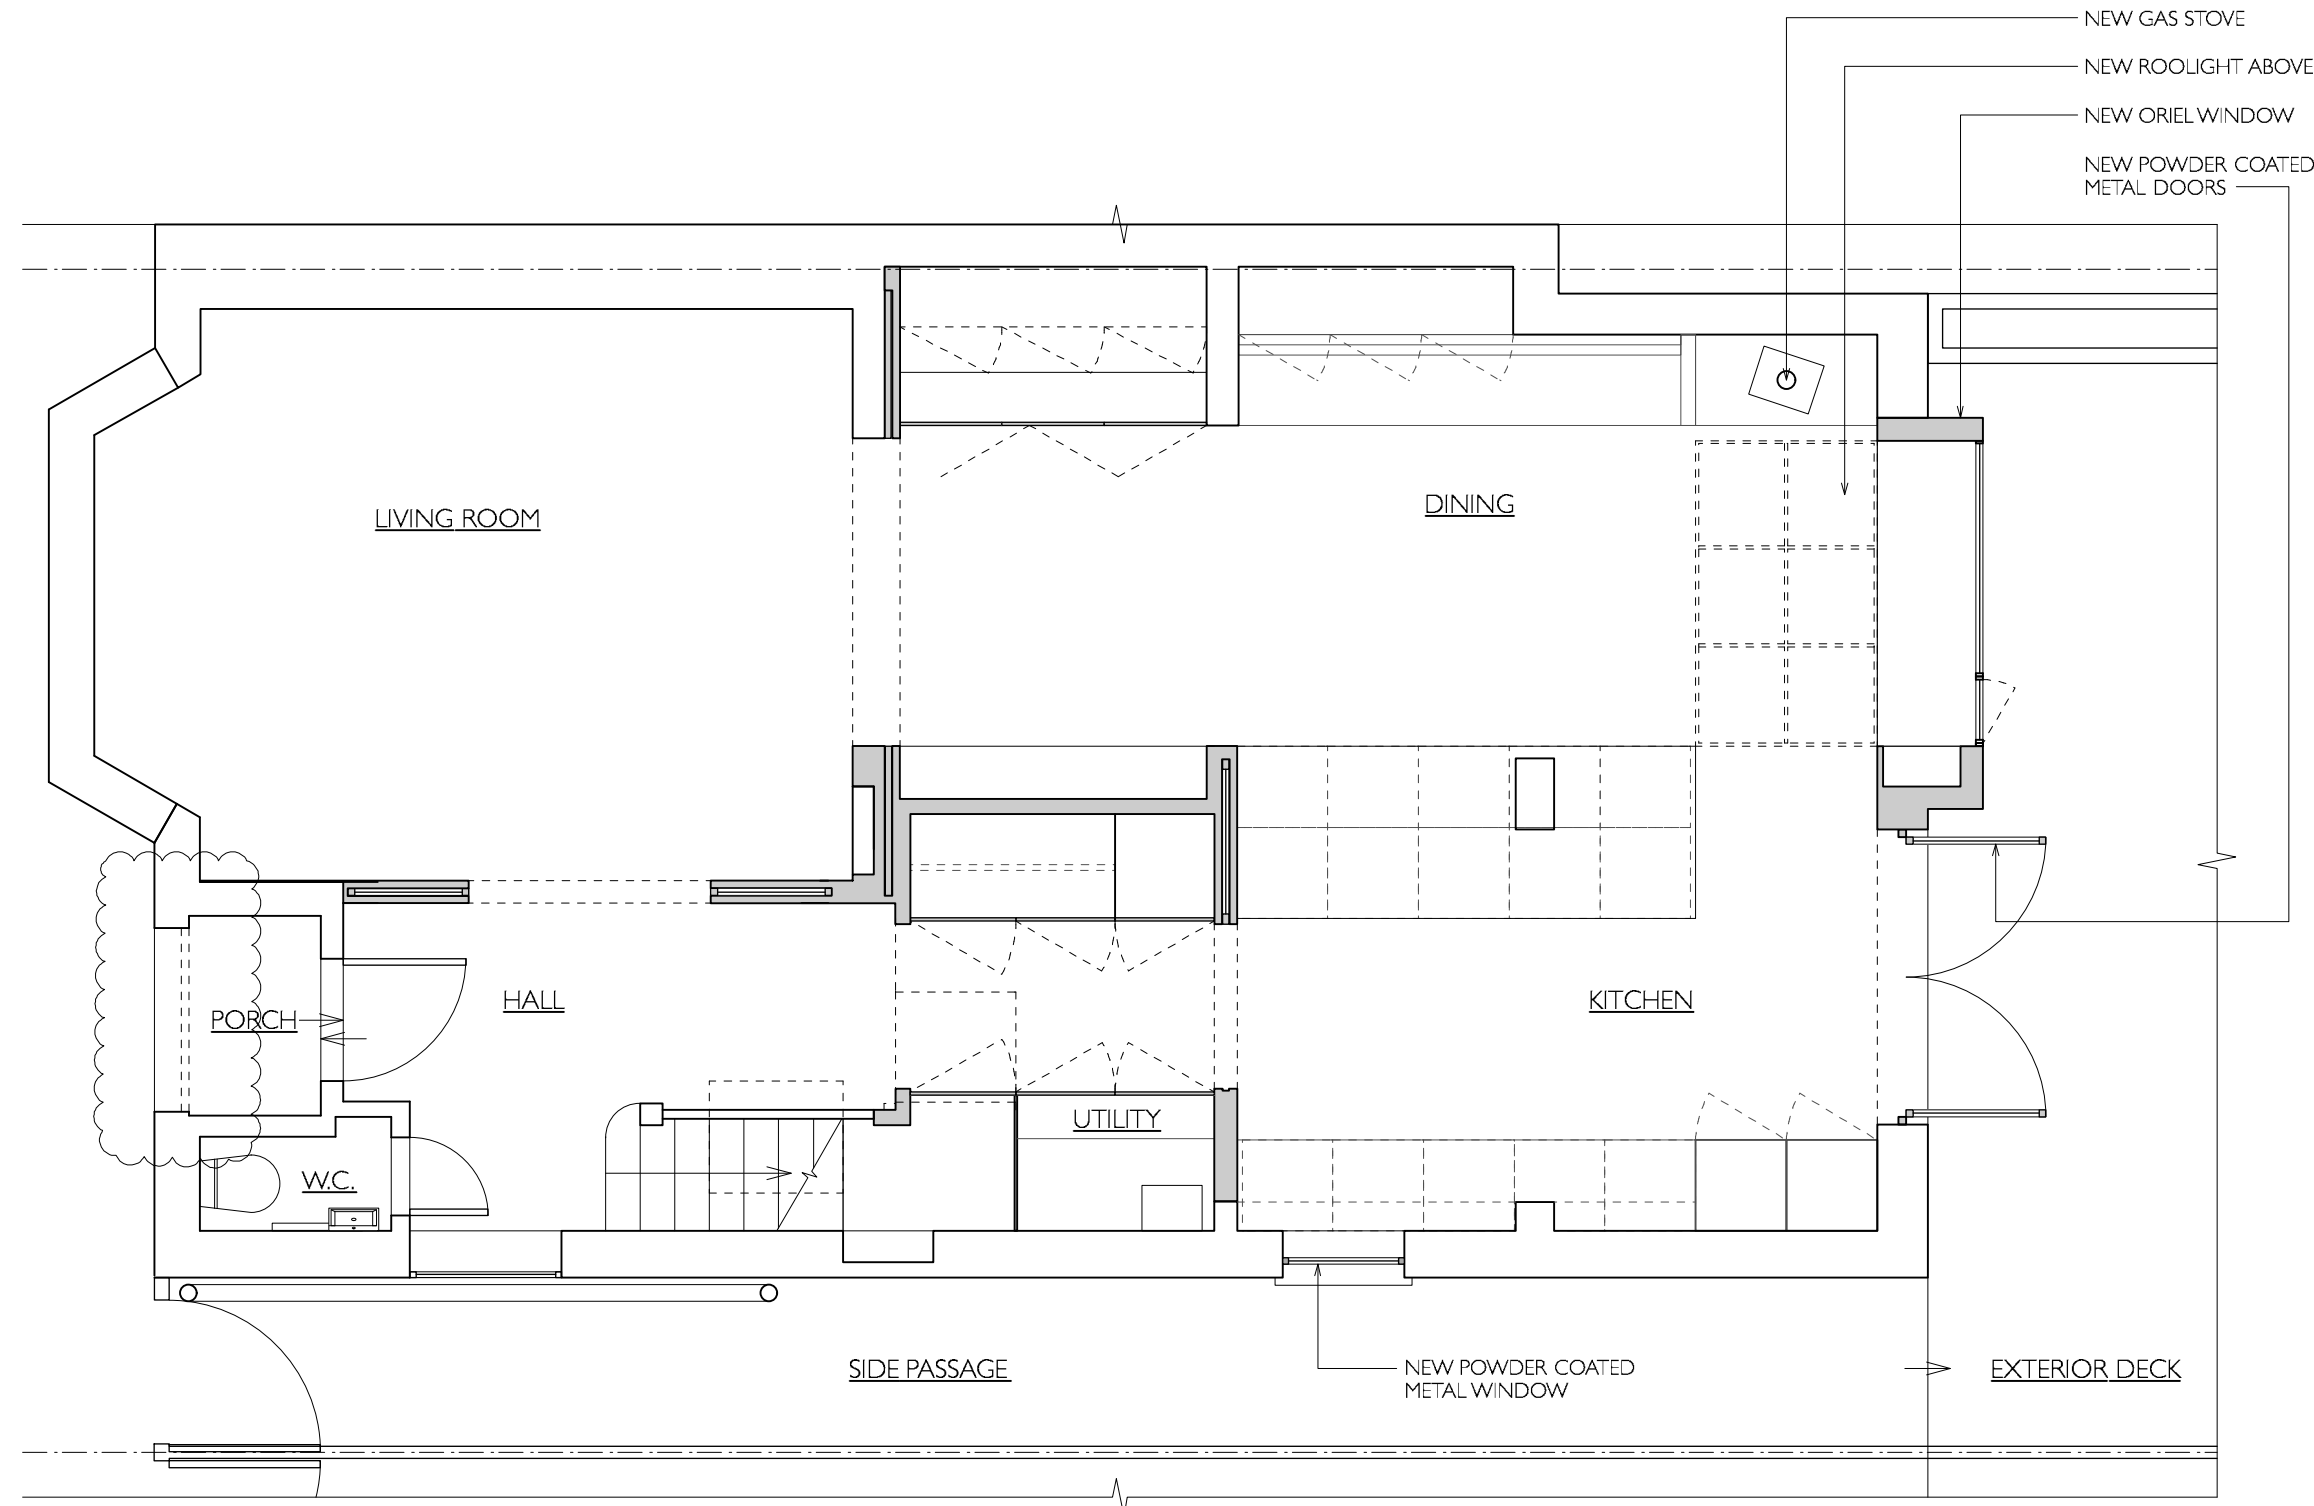

REVISED DRAWING FOR PLANNING
 CAMDEN REF: 2017/5826/P

