



**Notes:**


1. This drawing should be read in conjunction with drawings 1635/02, 04 & 05.

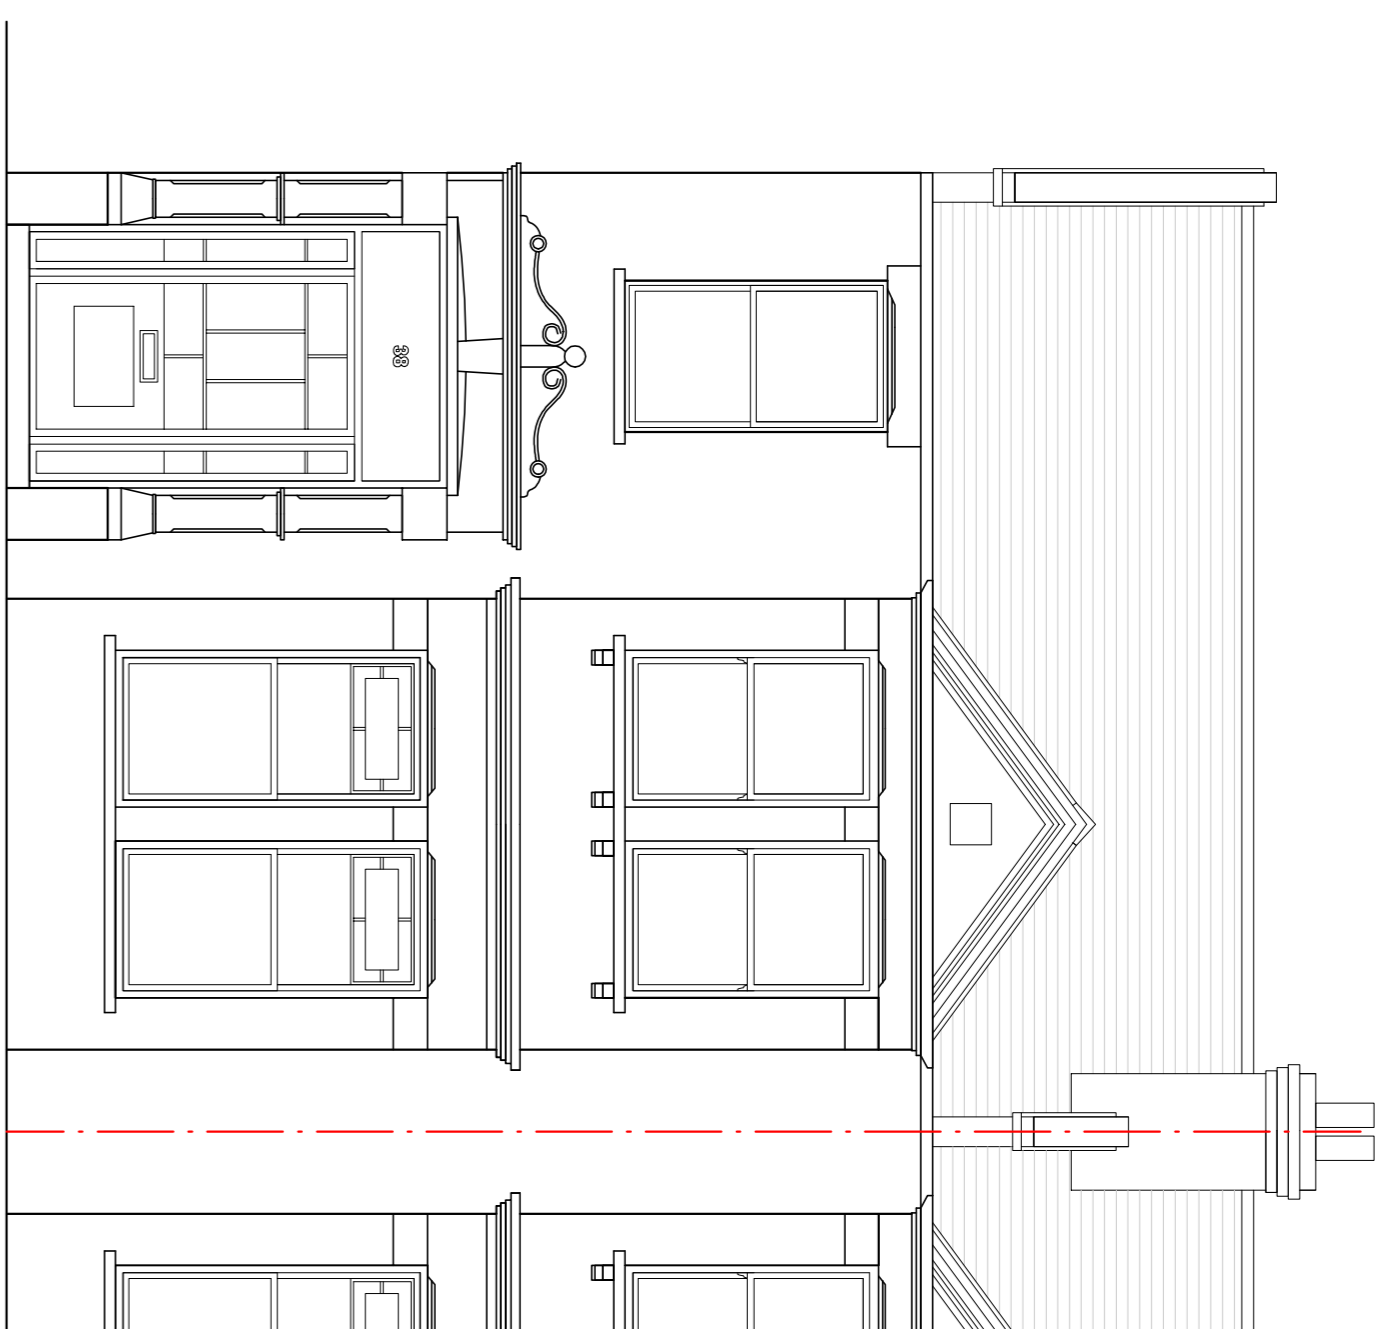


**Existing Front Elevation**

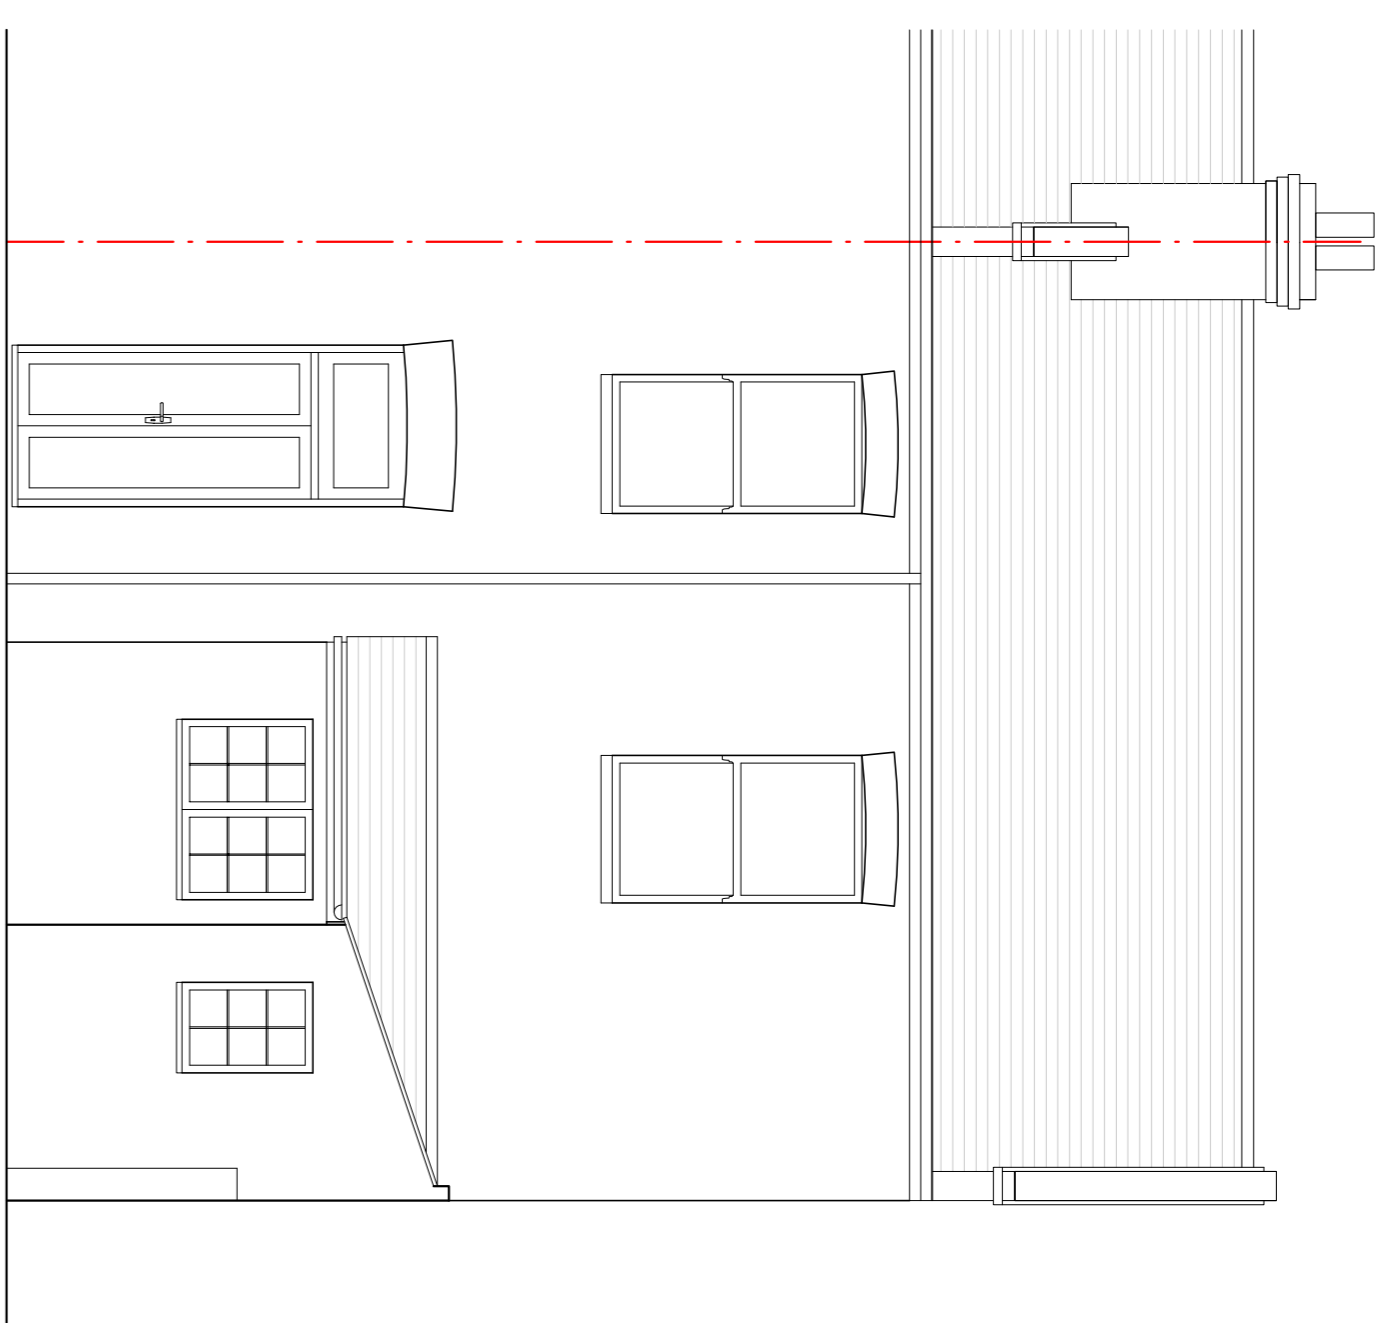


**Existing Rear Elevation**

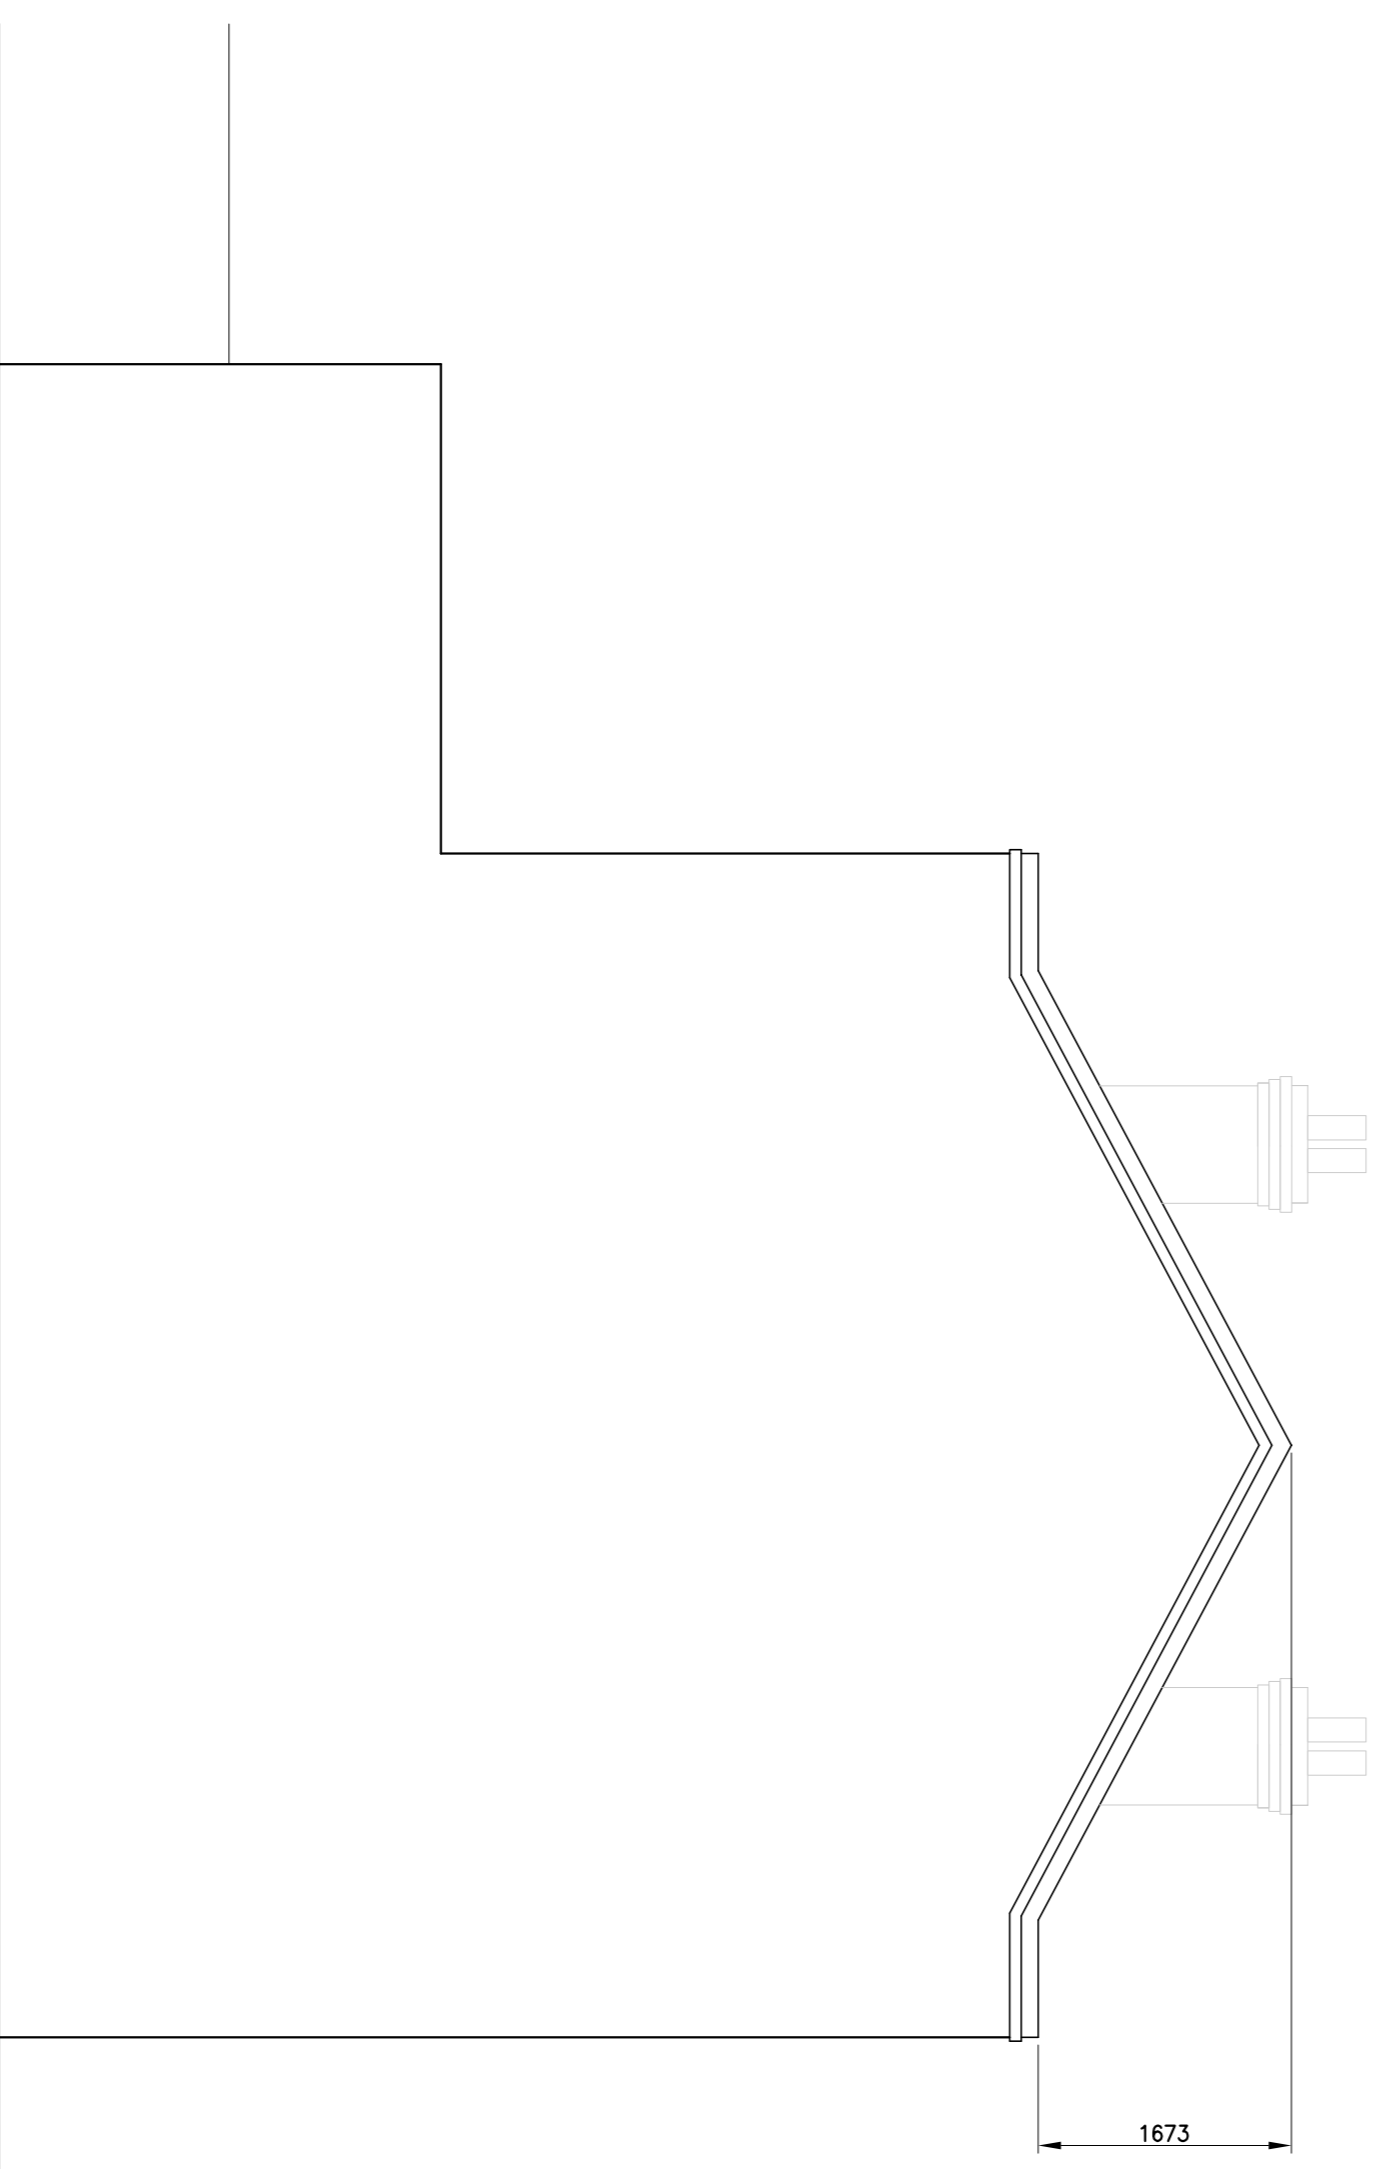

**Existing Main House Flank Elevation**

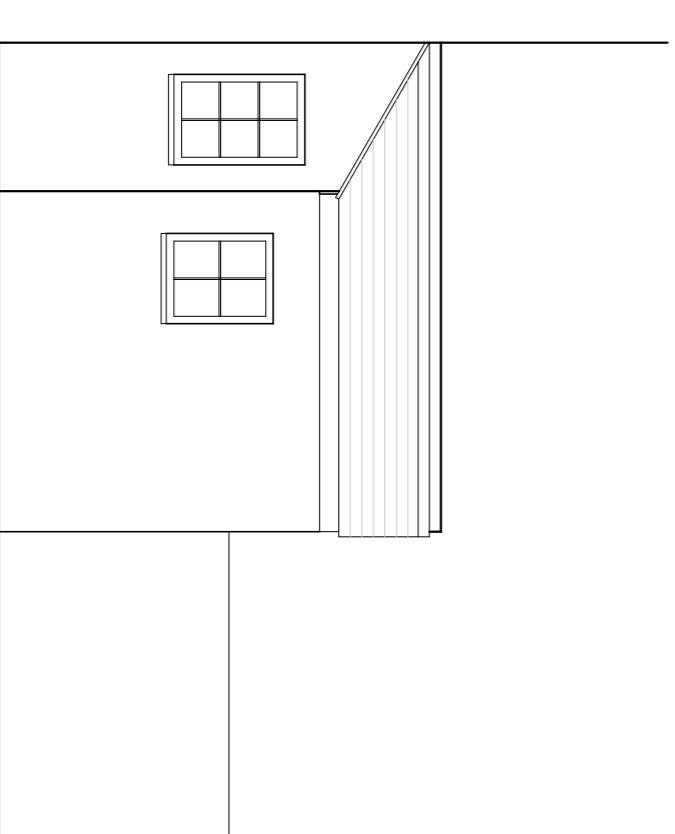

**Existing Rear Extension Flank Elevation**

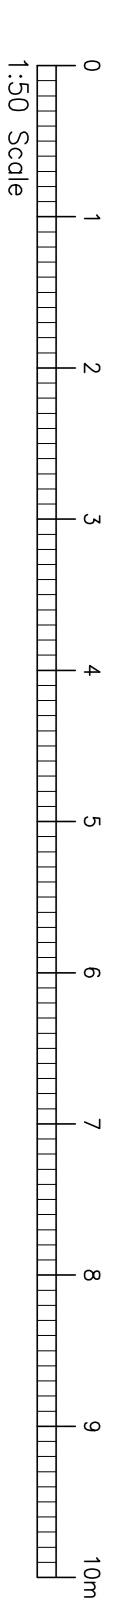

Rev	First Issue For Information	26.11.17	TC	TH
	Description	Date	By	Chkd

Status : INFORMATION

**THE**  
consultants  
Terry Harriette Engineering Consultants  
'Epoch'  
30 Down's Hill  
Beckenham, Kent  
BR3 5HB

Telephone: 020 8658 6090  
Facsimile: 020 8658 9496  
Email: [info@thericonsult.com](mailto:info@thericonsult.com)  
Web Site: [www.thericonsult.com](http://www.thericonsult.com)

©This drawing is the copyright of Terry Harriette Engineering Consultants and must not be copied in part or full without prior written permission from THE Consultants.

Client: MR. M. WHITEFIELD

Project:  
**38 CONSTANTINE ROAD,  
GOSPEL OAK, LONDON,  
NW3 2NG**

Title: **EXISTING ELEVATIONS**

Drawn: T. Crosby	Designed: T. Harriette
Date: 26.11.2017	Dwg. No.: 1635/03
Scale: 1:50	Rev: —