



Notes:


1. This drawing should be read in conjunction with drawings 1635/03, 04 & 05.

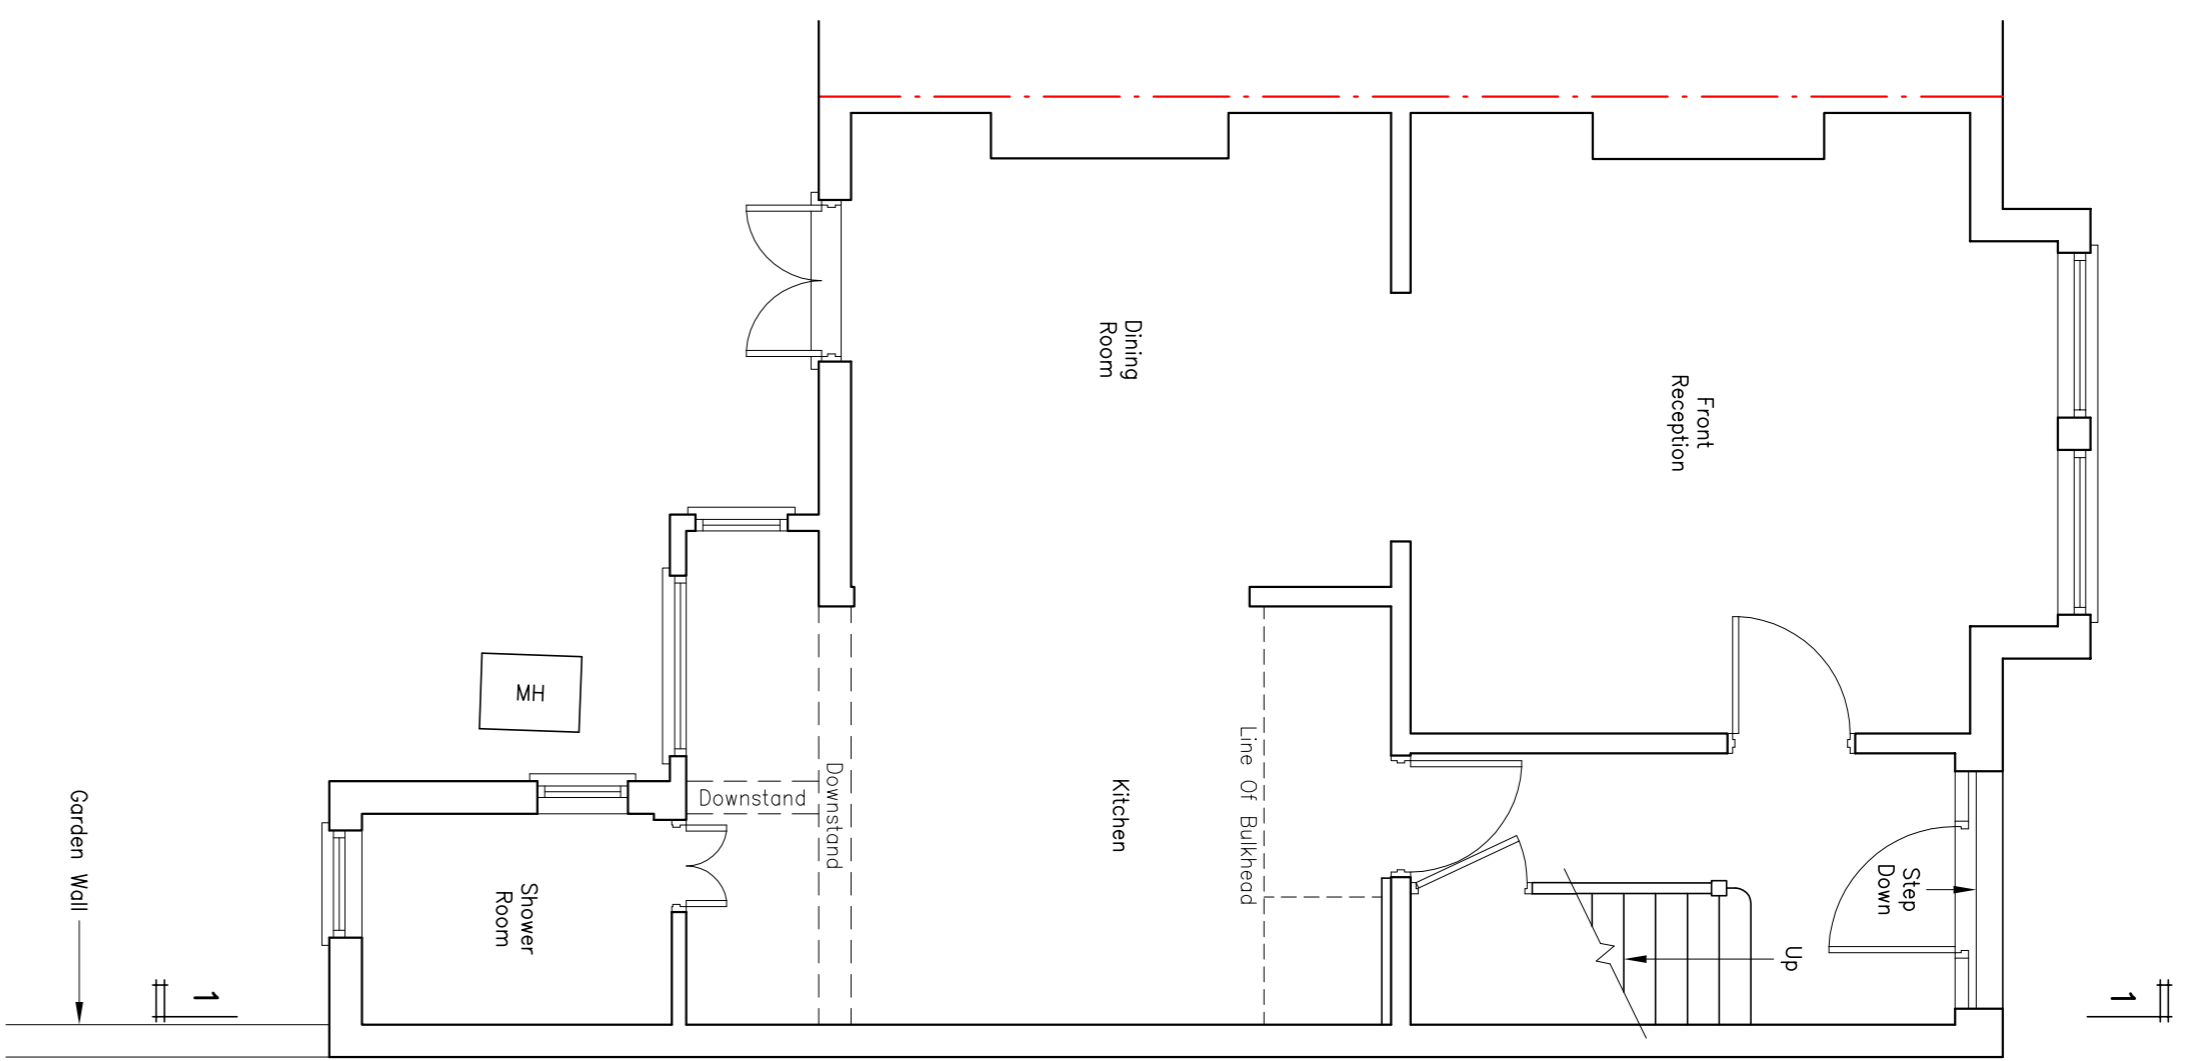

Existing Ground Floor Plan

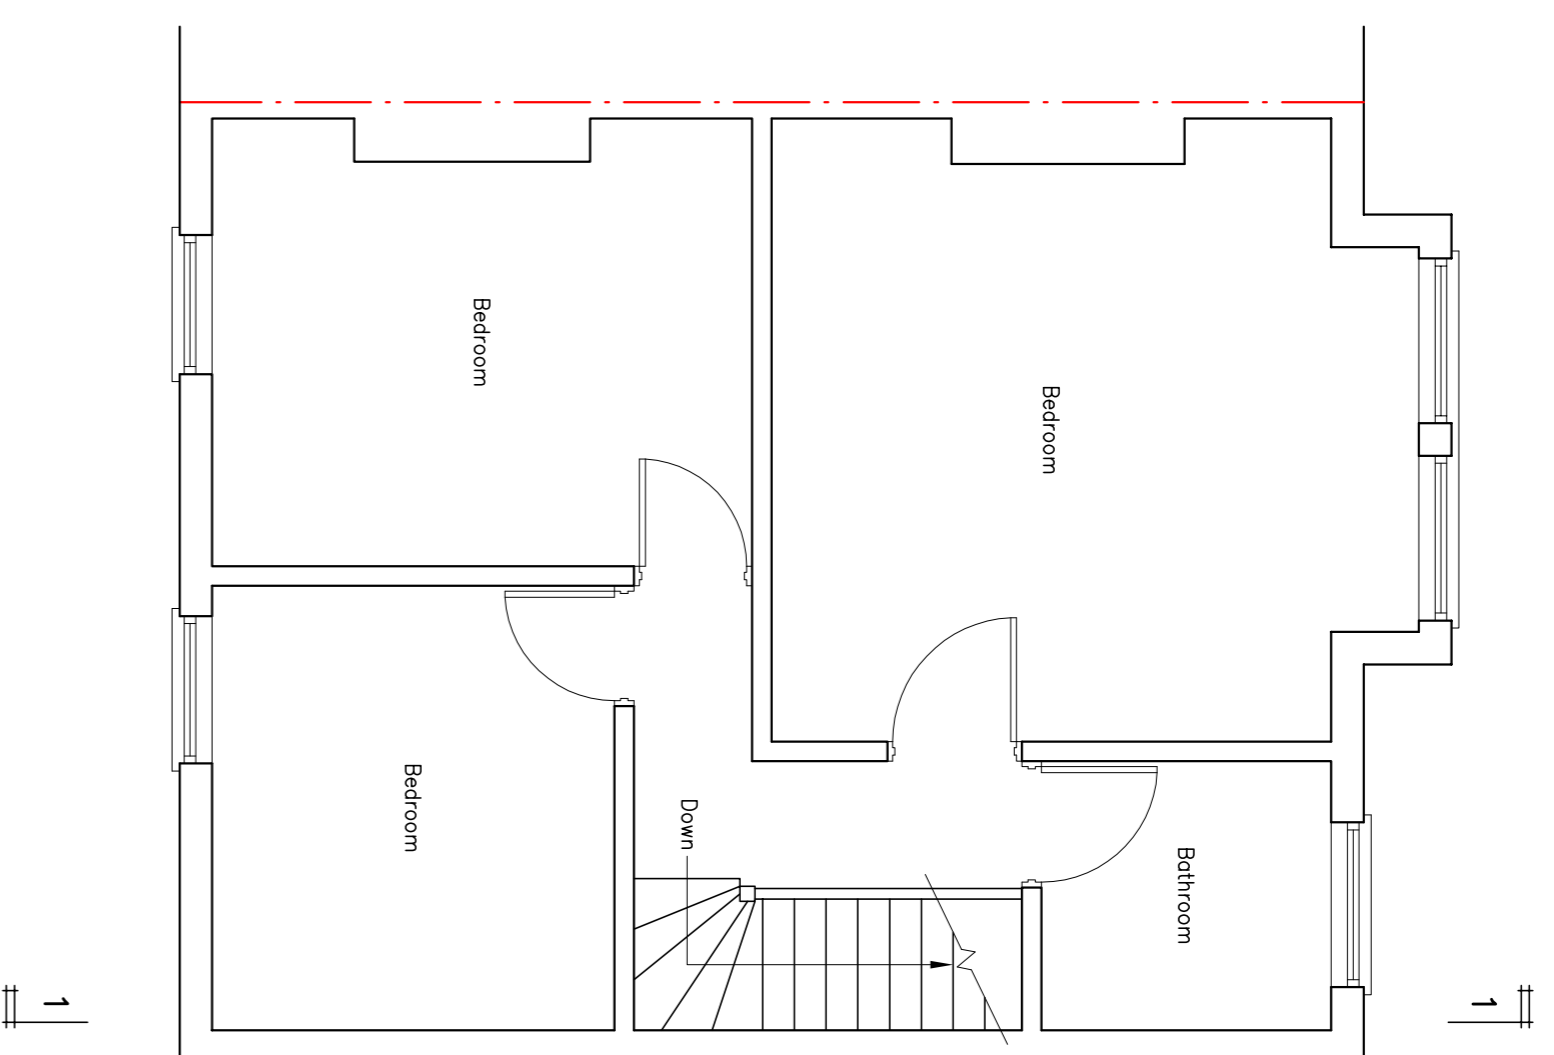

Existing First Floor Plan

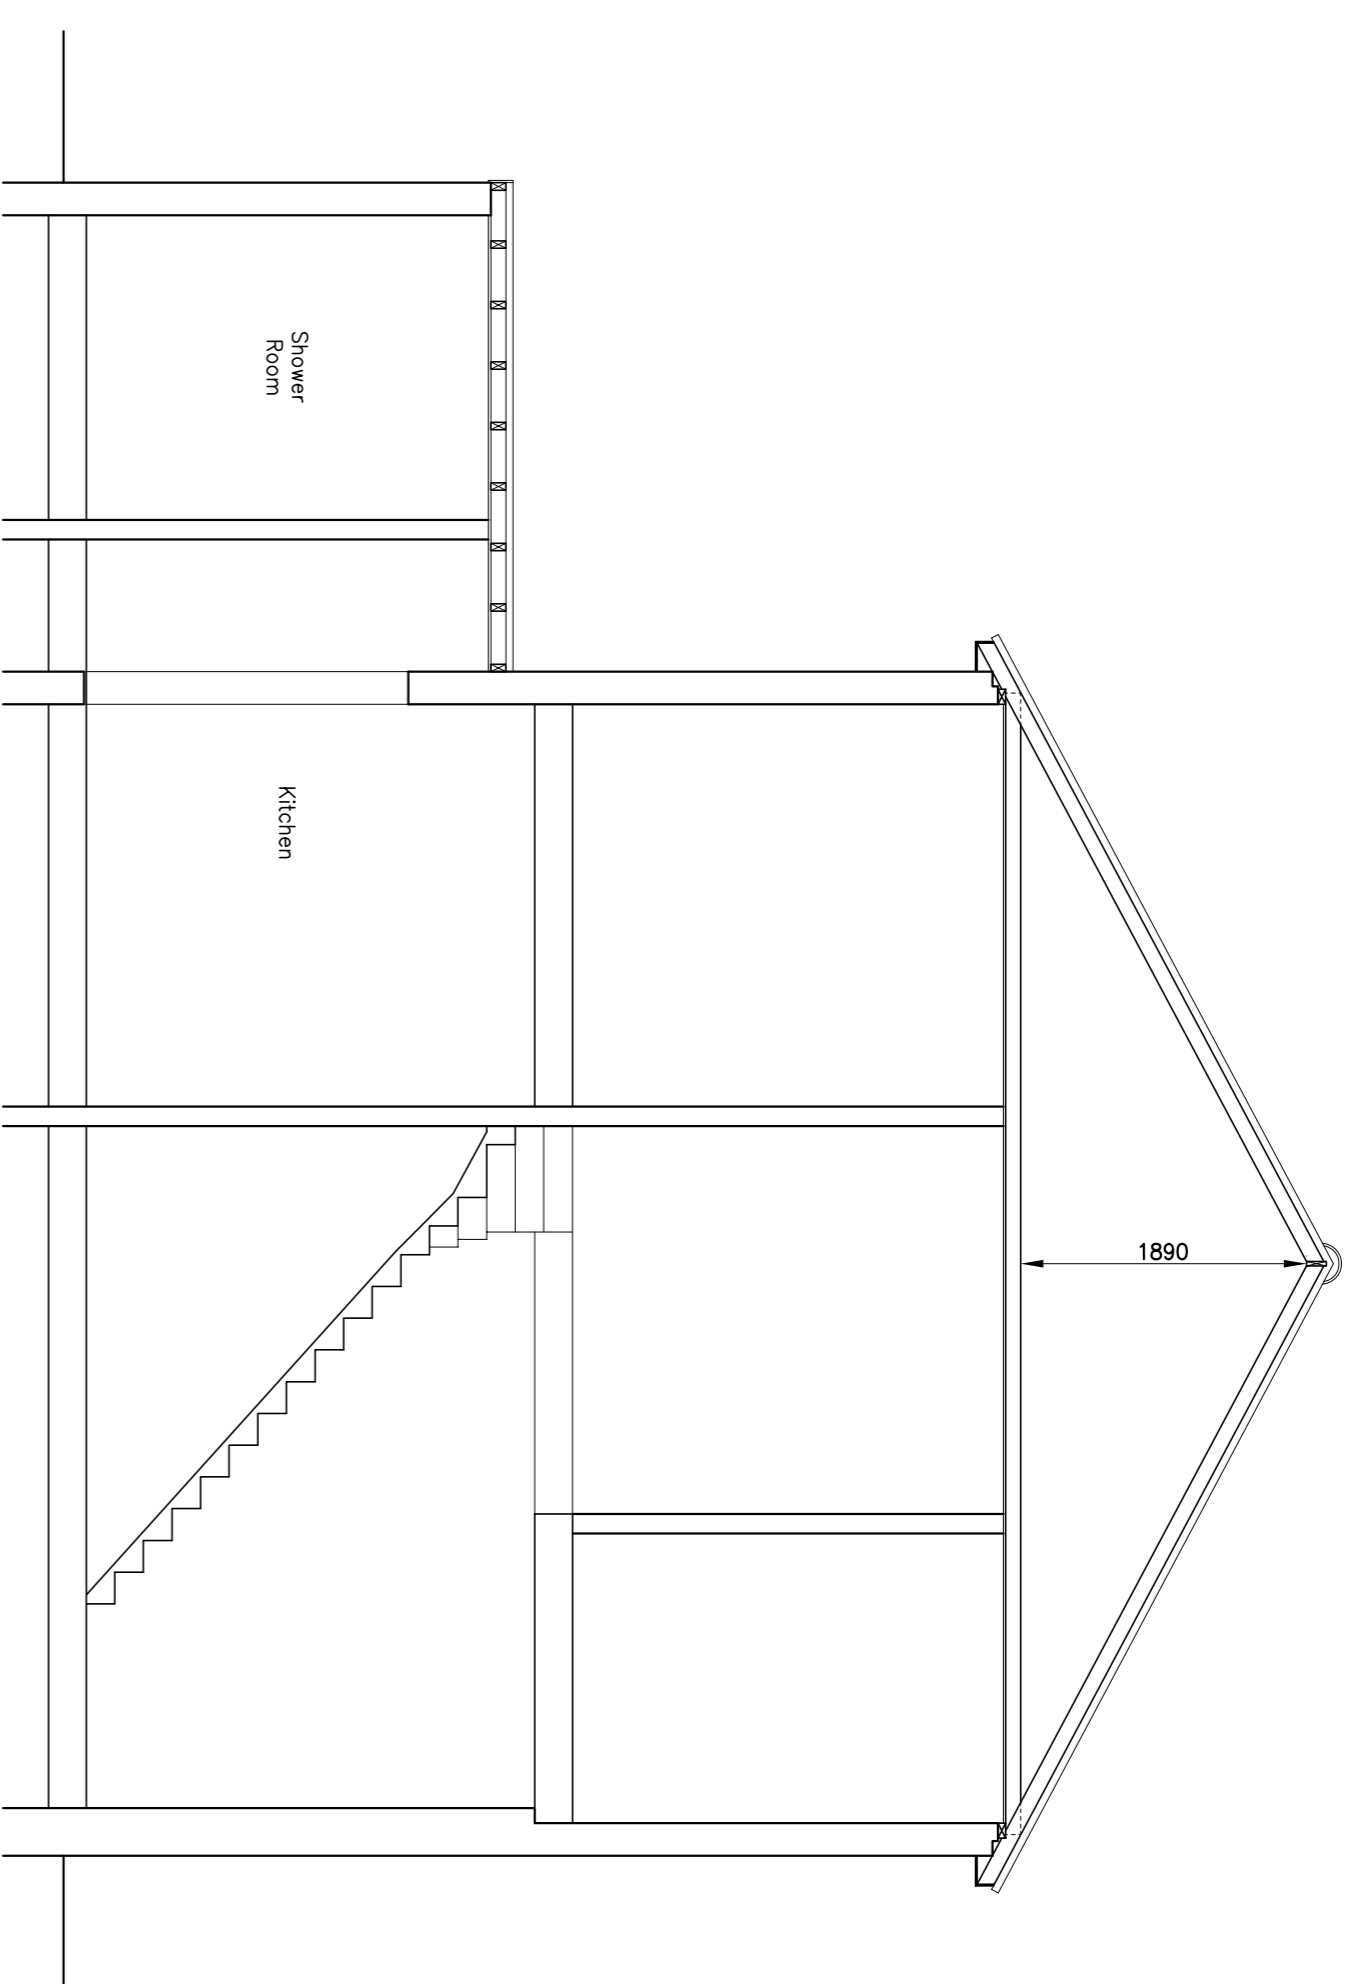

Existing Section 1-1

Rev	First Issue For Information	26.11.17	TC	TH
	Description	Date	By	CHKd

Status : **INFORMATION**

THE consultants
Terry Harriette Engineering Consultants
'Epoch'
30 Down's Hill
Beckenham, Kent
BR3 5HB

Telephone: 020 8658 6090
Facsimile: 020 8658 9496
Email: info@thericonsult.com
Web Site: www.thericonsult.com

©This drawing is the copyright of Terry Harriette Engineering Consultants and must not be copied in part or full without prior written permission from THER Consultants.

Client: **MR. M. WHITEFIELD**

Project: **38 CONSTANTINE ROAD,
GOSPEL OAK, LONDON,
NW3 2NG**

Title: **EXISTING PLANS
AND SECTION**

Drawn: T. Crosby	Designed: T. Harriette
Date: 26.11.2017	Dwg. No.: 1635/02
Scale: 1:50	Rev: —

