




EXISTING FRONT AREA ARRANGEMENT
(RAILINGS/BALUSTRADING OMITTED FOR CLARITY)



REAR ELEVATION
(RAILINGS/BALUSTRATING OMITTED FOR CLARITY)

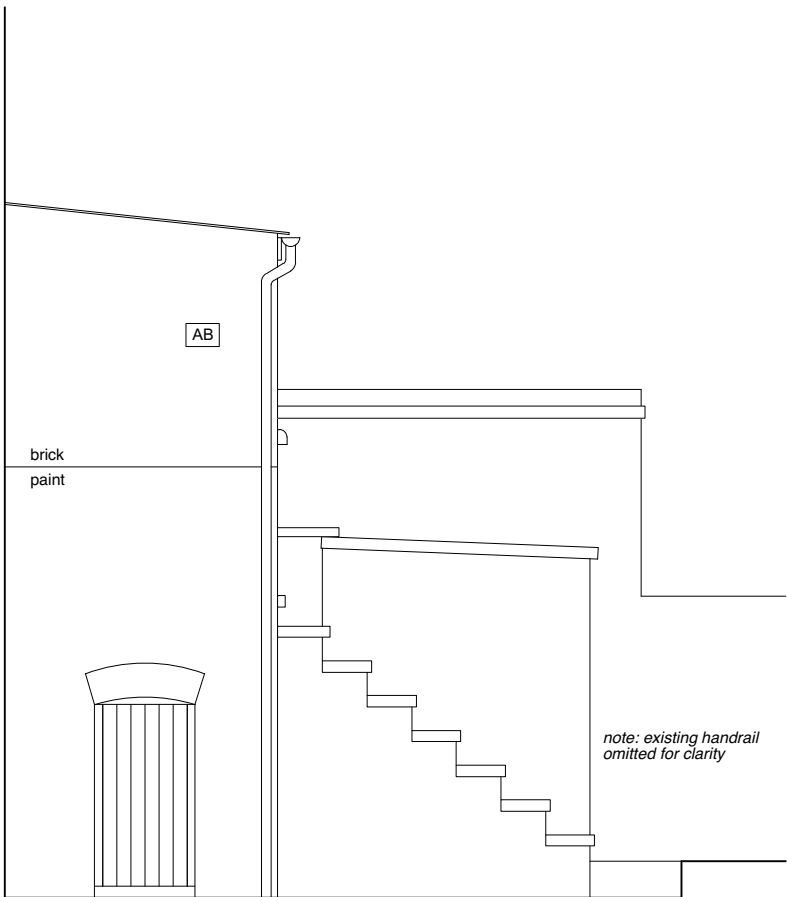

BACK EXTENSION SIDE ELEVATION
(RAILINGS/BALUSTRATING OMITTED FOR CLARITY)

	PROJECT 5 ARCHITECTURE LLP 8 Waterson Street London E2 8HL T: +44 (0)20 7739 9131 F: +44 (0)20 7739 3687 E: info@p5a.co.uk	job title 28 AMPTON STREET, LONDON WC1X 0LX	scale 1:50 @ A3	drawn SA	drawing no. 6214-AS28-E08
		drawing EXISTING REAR ELEVATION (PART ONLY), REAR EXTENSION SIDE ELEVATION & FRONT AREA	date JUNE 2017	checked XX	