




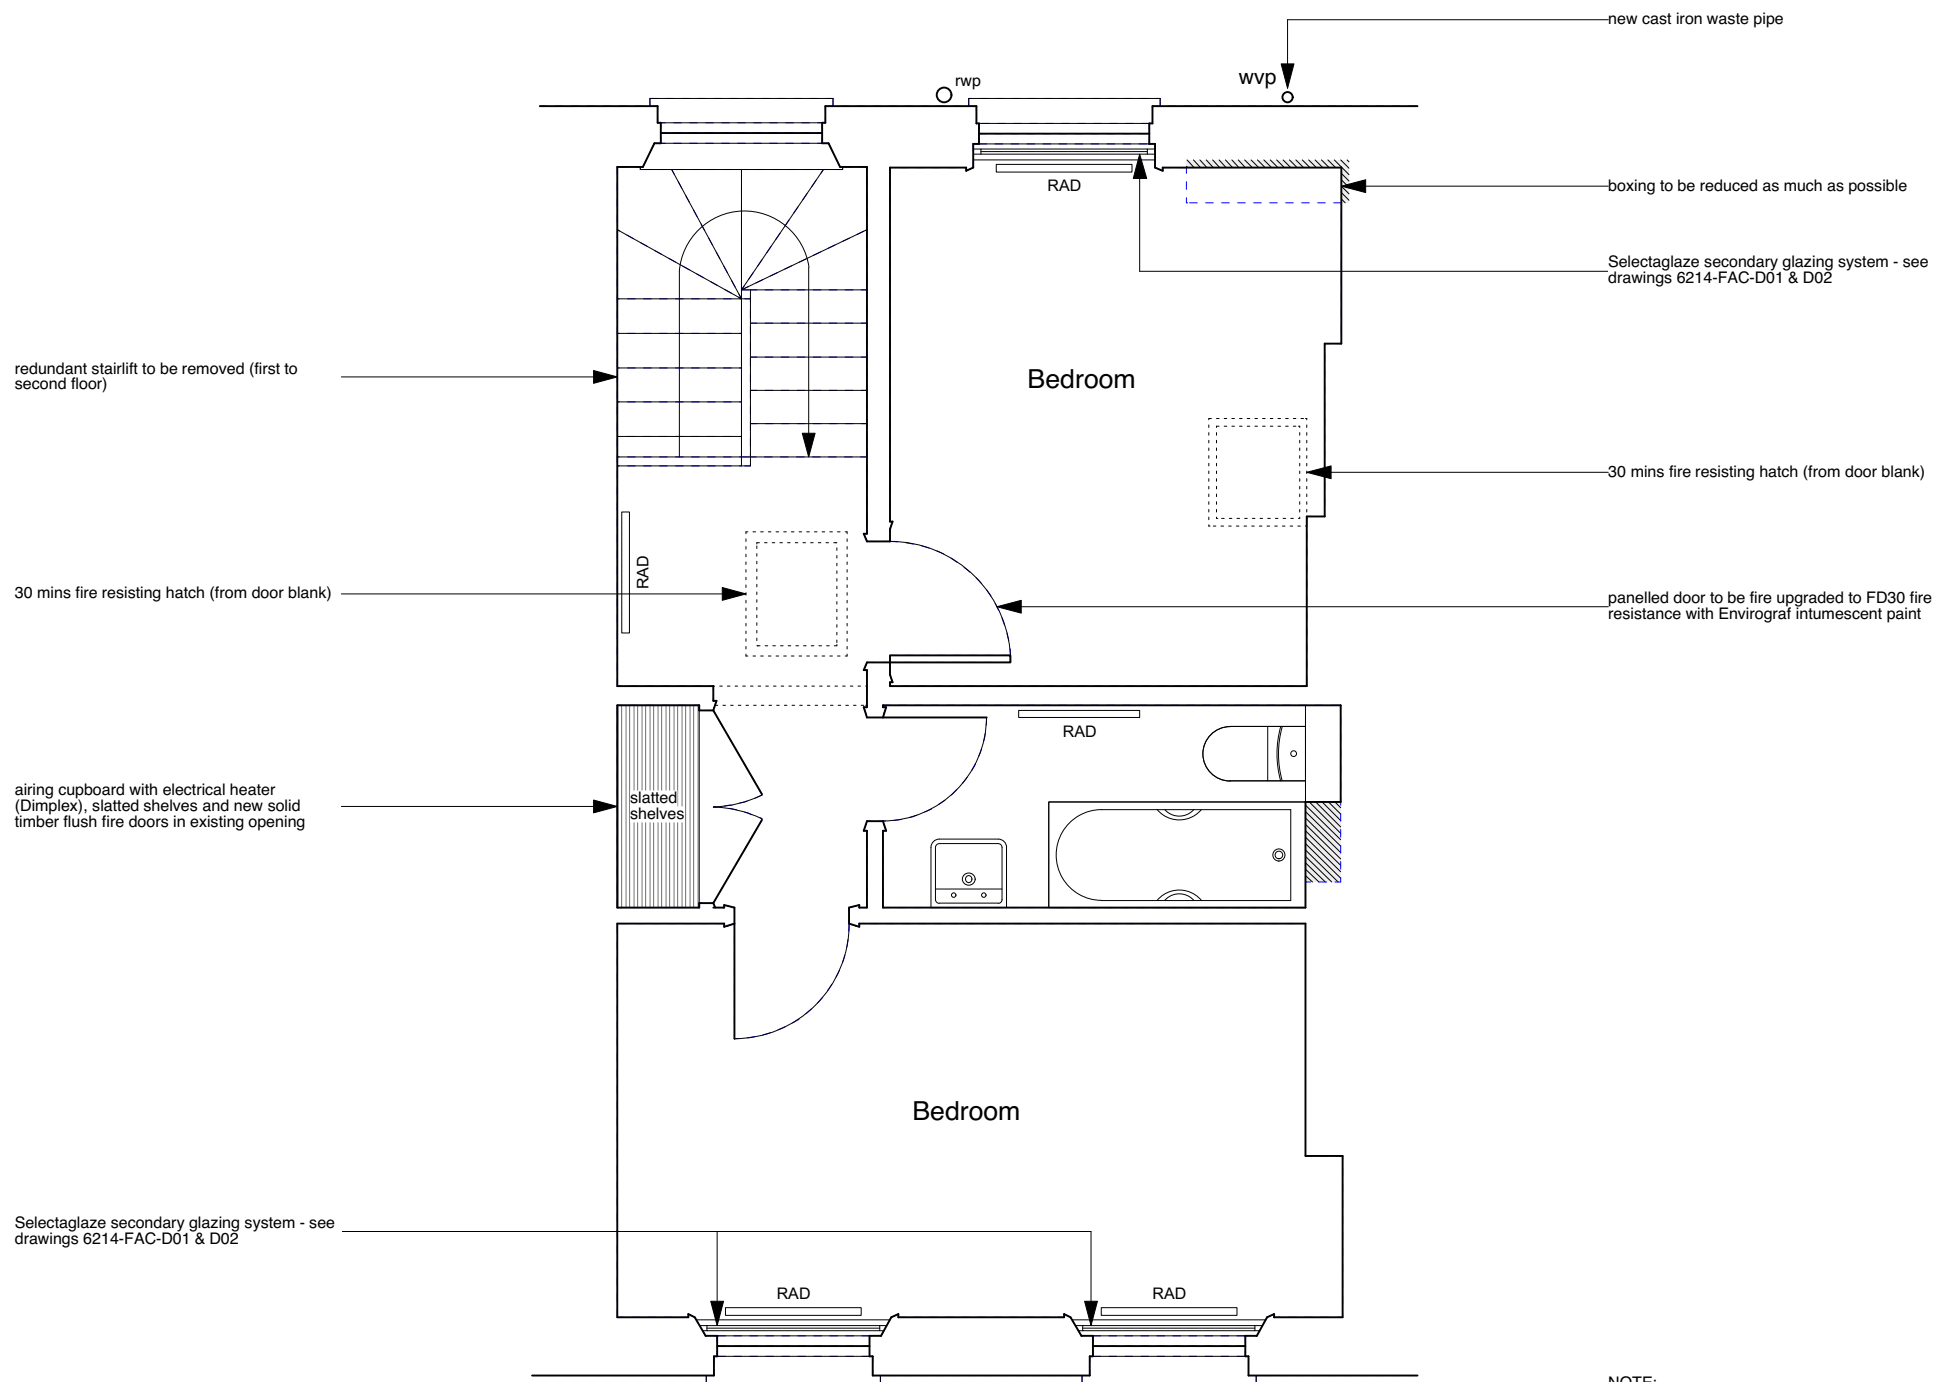


CONSTRUCTION KEY

-  existing retained
-  line over/under/behind
-  demolished
-  new construction
-  28mm thick drylining (incorporating Newton 503 mesh & 12.5mm plasterboard)




NOTE:

Existing ceiling plasterboard to be replaced throughout second floor (1/2 hour fire resisting) on resilient bars.

Existing, flush internal doors to be replaced with solid timber flush fire doors.

Defective, non-original sash windows to be replaced like-for-like but without horns and using stretched ovolo mouldings/glazing bars & hardwood cills.

	PROJECT 5 ARCHITECTURE LLP 8 Waterson Street London E2 8HL	job title	scale	drawn	drawing no.
	T: +44 (0)20 7739 9131 F: +44 (0)20 7739 3687 E: info@p5a.co.uk	28 AMPTON STREET, LONDON WC1X 0LX	1:50 @ A3	SA	6214-AS28-P04
drawing	date	checked			
SECOND FLOOR PLAN - PROPOSED	NOV 2017	XX			