


| CONSTRUCTION KEY | |
|------------------|--|
| | existing retained |
| | line over/under/behind |
| | demolished |
| | new construction |
| | 28mm thick drylining (incorporating Newton 503 mesh & 12.5mm plasterboard) |

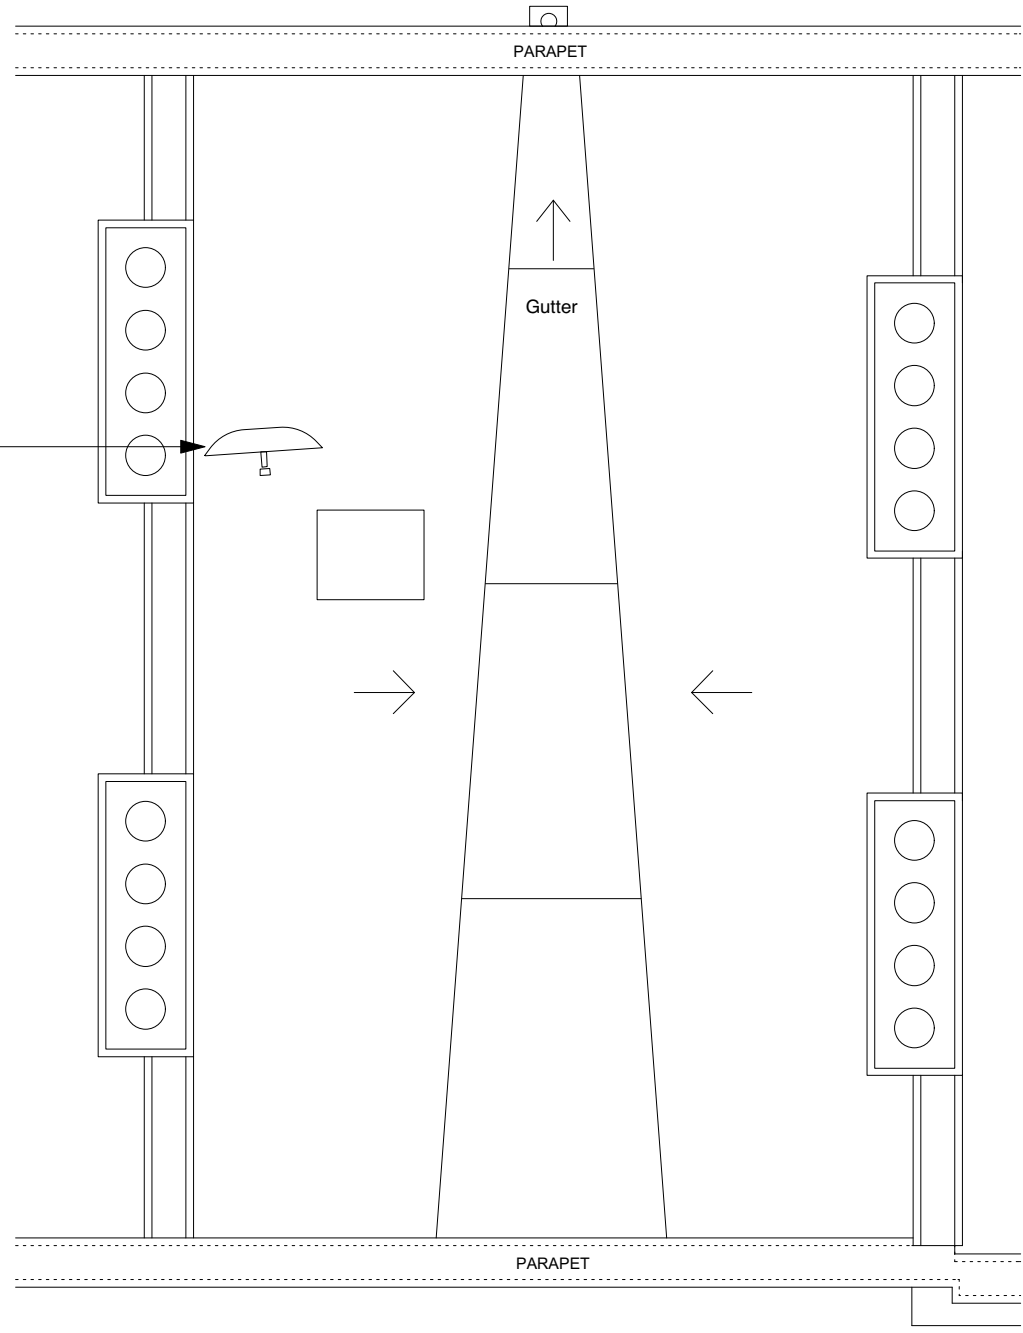

Integrated Reception System (IRS) comprising 78cm diameter shared satellite dish and FM, UHF & DAB aeriats. To be painted black and to be located on rear section of chimney stack as far below ridge as practicable, so as to minimise its effect on the property and on the amenity of the area.

| | | | | | |
|--|--|---|---------------------------|--------------------|-------------------------------------|
| | PROJECT 5 ARCHITECTURE LLP 8 Waterson Street London E2 8HL T: +44 (0)20 7739 9131 F: +44 (0)20 7739 3687 E: info@p5a.co.uk | job title 32 AMPTON STREET, LONDON WC1X 0LX | scale 1:50 @ A3 | drawn SA | drawing no. 6214-AS32-P05 |
| | drawing ROOF PLAN - PROPOSED | date NOV 2017 | checked XX | | |