


ARCHITECTS Ltd MORELANDS, 5-23 OLD STREET LONDON EC1V 9HL TEL: 020 7251 5261 FAX: 020 7251 5123 WEB: WWW.AHHM.CO.UK					
job title <b>ARTHUR STANLEY HOUSE</b>					
drawing title / location <b>LOWER GROUND B1 FLOOR PLAN PROPOSED PLAN</b>					
drawn by <b>LV</b>	checked <b>GH</b>	scale <b>1:100 @A1; 1:200 @A3</b>		status <b>PLANNING</b>	
project <b>150608</b>		zone	source	classification	drawing no. revision <b>(00)_P099 P02</b>

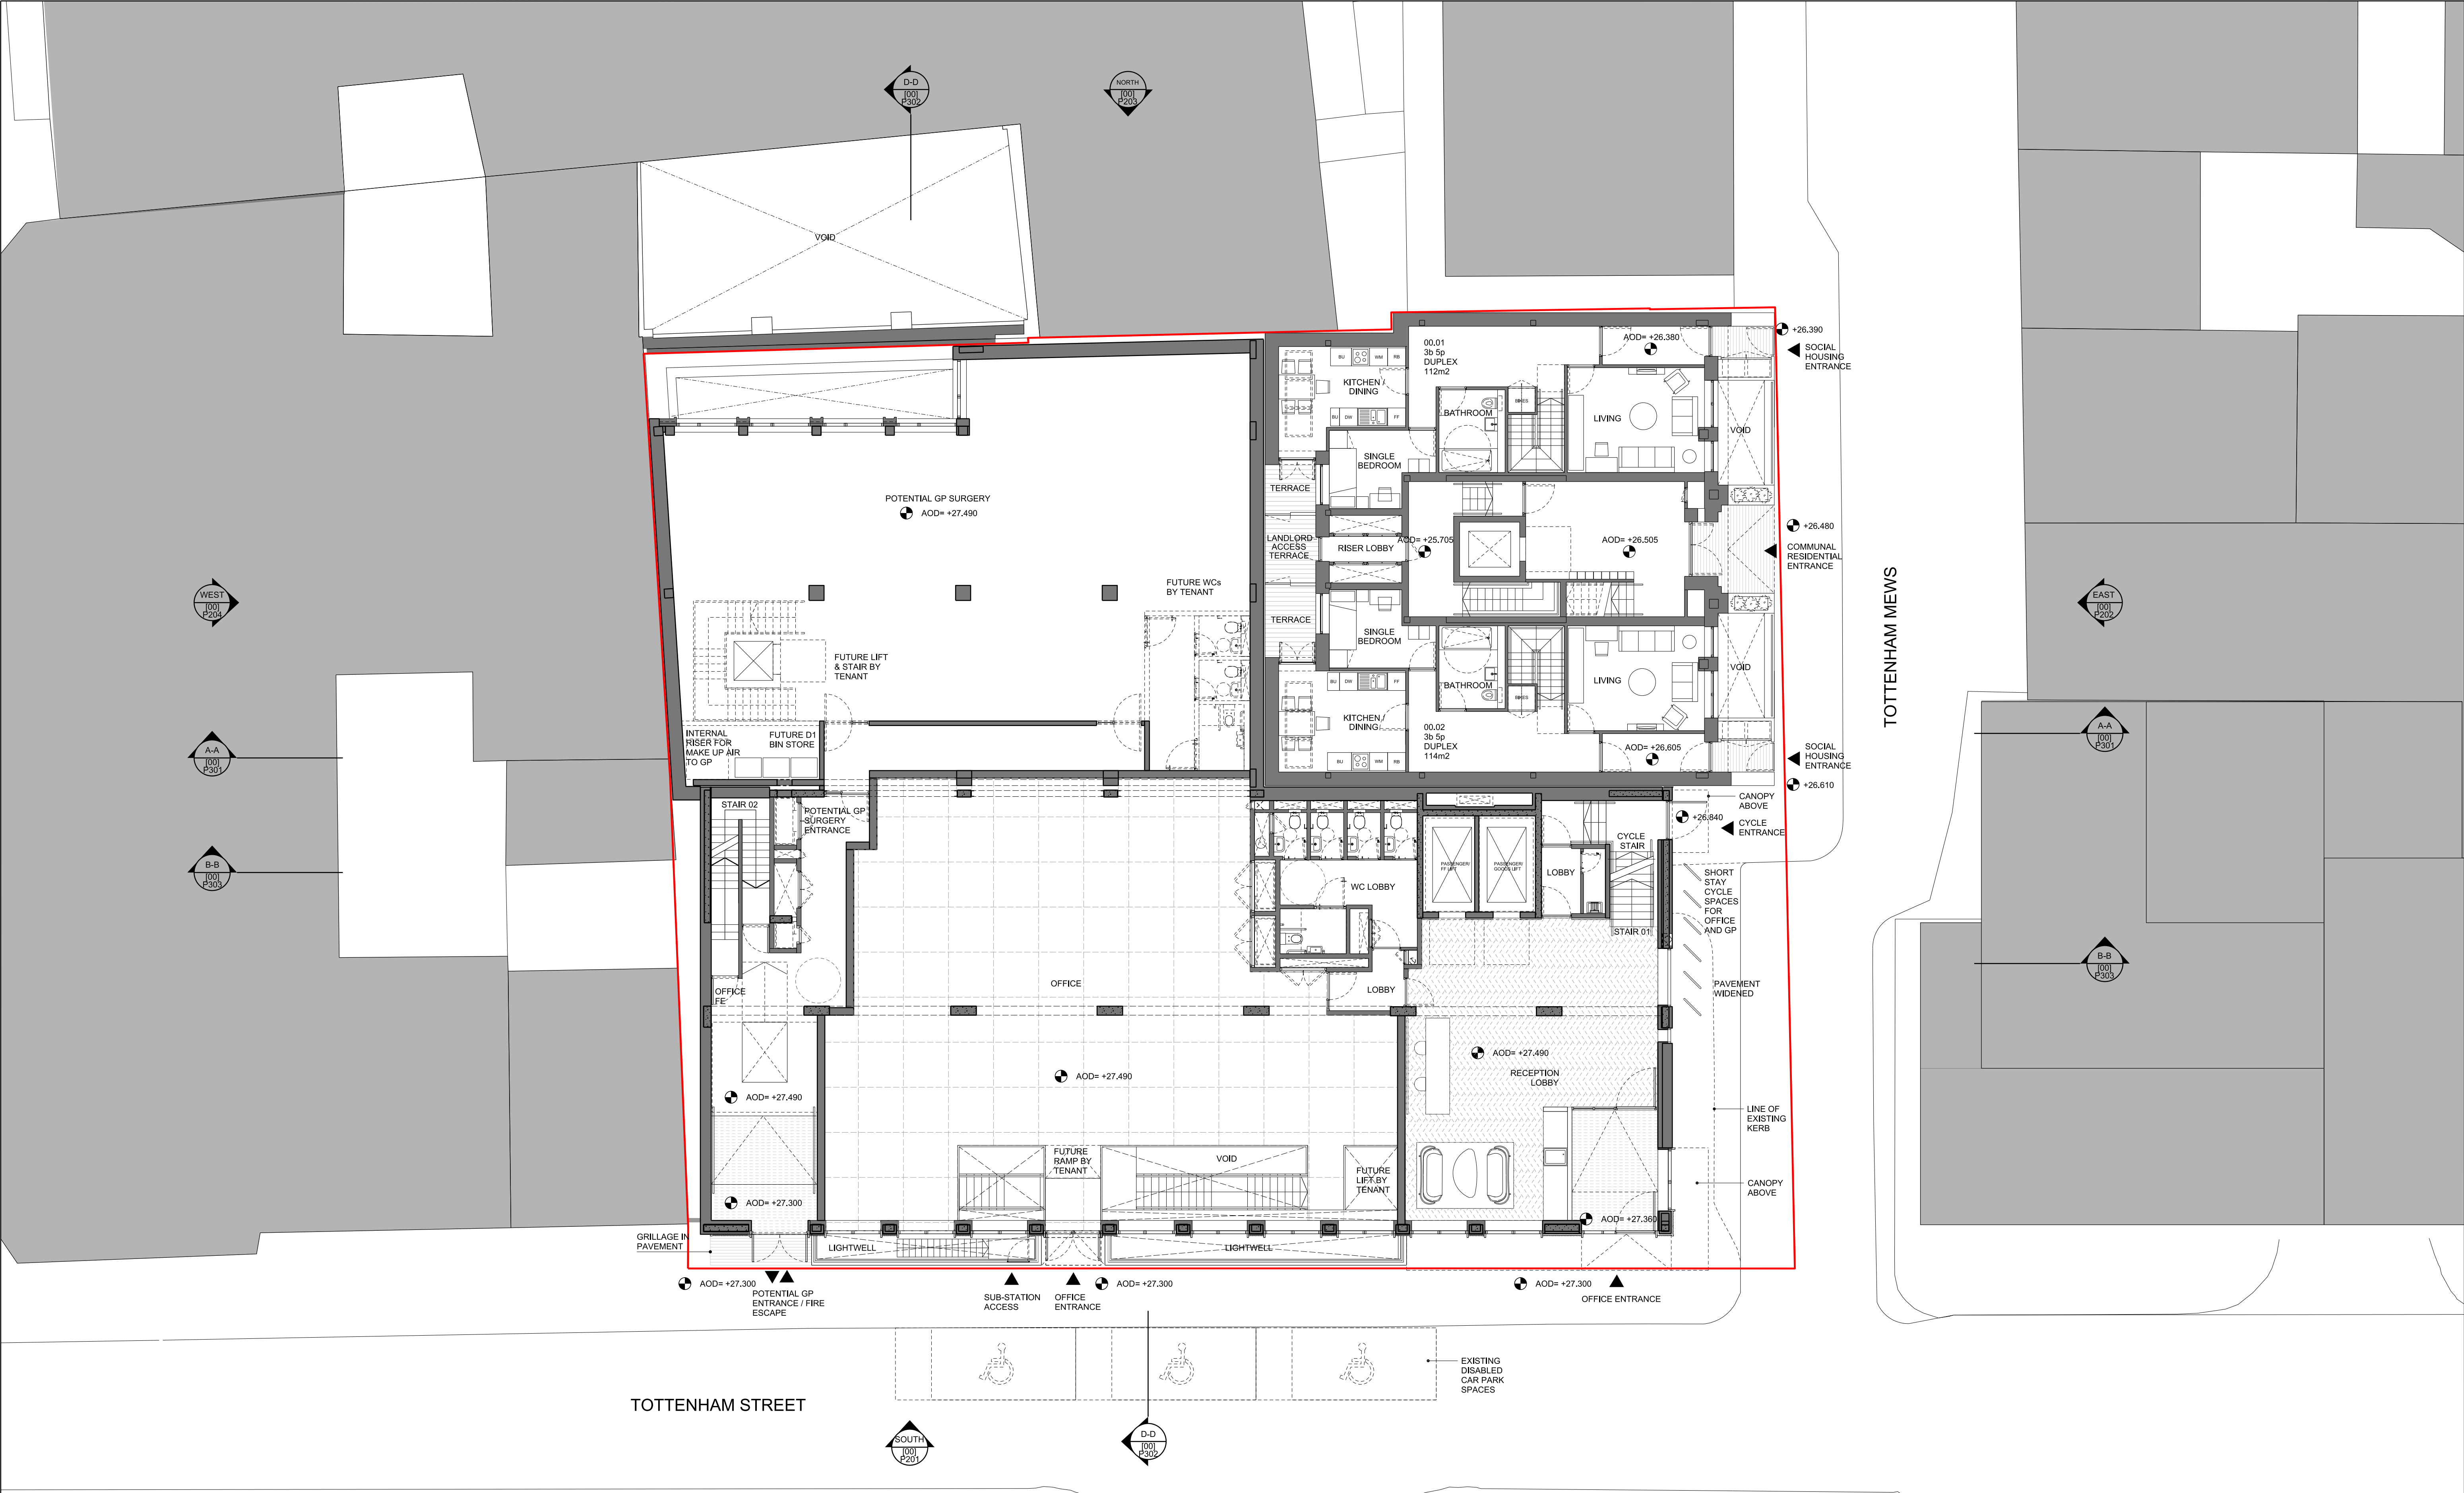




KEY  
Site Boundary

REV	DATE
P01	21/07/17 Issue for Planning
P02	30/11/17 Revised Issue for Planning with amendments

CONSULTANTS	
CLIENT:	WESTBROOK PARTNERS
CONTRACTOR:	-
STRUCTURAL ENGINEER:	HEYNE TILLET STEEL
MECHANICAL ENGINEER:	THORNTON REYNOLDS
COST CONSULTANT:	LESLIE CLARK
PROJECT MANAGER:	RADCLIFFES CC
FIRE ENGINEER:	AFFINITY FIRE
APPROVED INSPECTOR:	BRCS
PLANNING CONSULTANT:	DP9

NOTE  
1. Do not scale from this drawing.  
2. All dimensions to be checked on site by the contractor and such dimensions to be his responsibility.  
3. Report all drawing errors, omissions and discrepancies to the architect.  
4. This document may be issued in an uncontrolled CAD format to enable others to use it as background information to make alterations and/or additions. In that instance the file will be accompanied by a PDF version. It is for those making such alterations and additions to ensure that they make use of current background information.  
AHMM Ltd accepts no liability for any such alterations or additions to the background information or arising out of changes to background information which occur prior to alterations of additions being made.

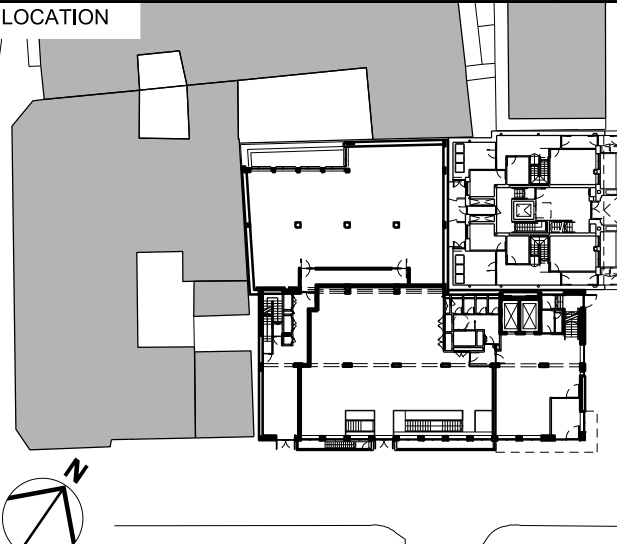

ALLFORD HALL MONAGHAN MORRIS					
ARCHITECTS Ltd MORELANDS, 5-23 OLD STREET LONDON EC1V 9HL TEL 020 7251 5261 FAX 020 7251 5123 WEB WWW.AHMM.CO.UK					
job title ARTHUR STANLEY HOUSE					
drawing title / location GROUND FLOOR PLAN PROPOSED PLAN					
drawn by LV	checked GH	scale 1:100@A1; 1:200@A3	status PLANNING		
project 15068	zone	source	classification	drawing no. (00)_P100	revision P02




(00)	P101	P02
------	------	-----





**KEY**

<b>ALLFORD HALL MONAGHAN MORRIS</b>							
ARCHITECTS Ltd							
MORELANDS, 5-23 OLD STREET LONDON EC1V 9HL							
TEL 020 7251 5251 FAX 020 7251 5123 WEB WWW.AHMM.CO.UK							
job title							
ARTHUR STANLEY HOUSE							
drawing title / location							
SECOND FLOOR PLAN							
PROPOSED PLAN							
drawn by	checked	scale			status		
LV	GH	1:100@A1; 1:200@A3			PLANNING		
project	zone	source	classification		drawing no.	revision	
15068			(00)_P102		P02		

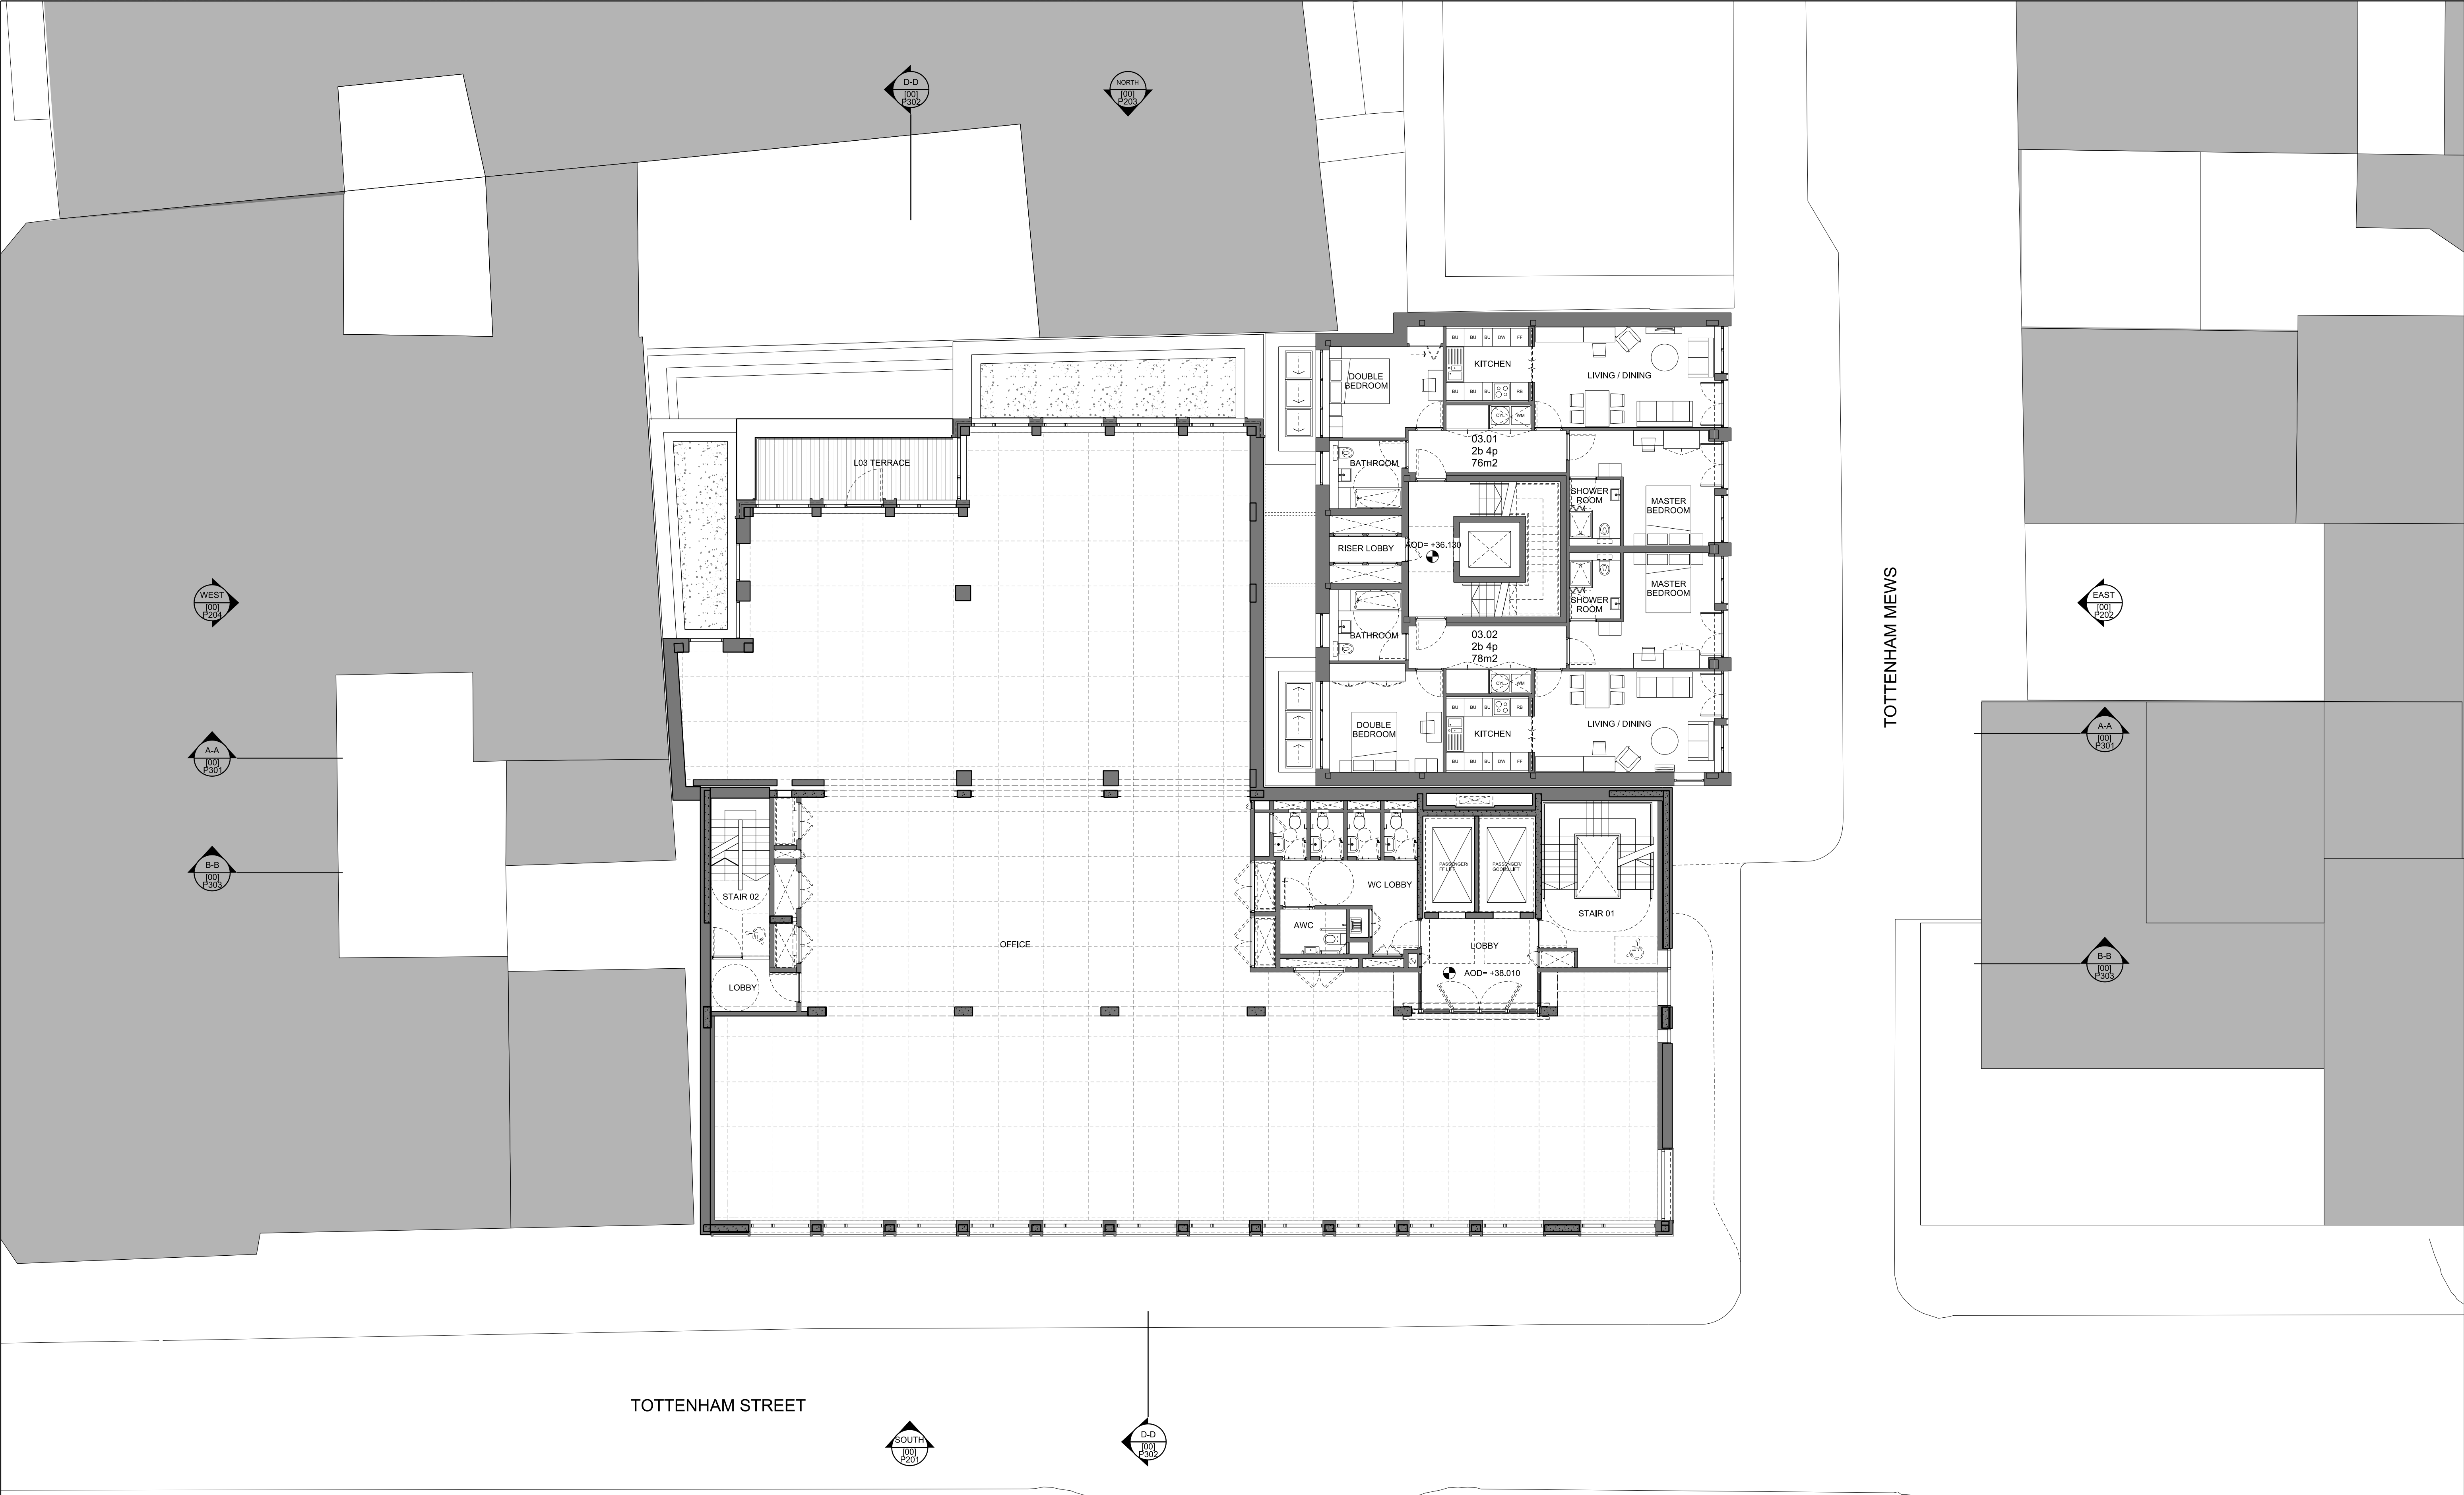

KEY

REV

DATE

P01 21/07/17 Issue for Planning

P02 30/11/17 Revised Issue for Planning with amendments

CONSULTANTS

CLIENT:

WESTBROOK PARTNERS

CONTRACTOR:

-

STRUCTURAL ENGINEER:

HEYNE TILLET STEEL

MECHANICAL ENGINEER:

THORNTON REYNOLDS

COST CONSULTANT:

LESLIE CLARK

PROJECT MANAGER:

RADCLIFFES CC

FIRE ENGINEER:

AFFINITY FIRE

APPROVED INSPECTOR:

BRCS

PLANNING CONSULTANT:

DP9

</






**KEY**

CONSULTANTS	
CLIENT:	WESTBROOK PARTNERS
CONTRACTOR:	-
STRUCTURAL ENGINEER:	HEYNE TILLETTS STEEL
MECHANICAL ENGINEER:	THORNTON REYNOLDS
COST CONSULTANT:	LESLIE CLARK
PROJECT MANAGER:	RADCLIFFES CC
FIRE ENGINEER:	AFFINITY FIRE
APPROVED INSPECTOR:	BRCS
PLANNING CONSULTANT:	DP9

A site plan showing the building's location on a campus. The building is a large, irregularly shaped structure with several internal courtyards. It is surrounded by other buildings and green spaces. A north arrow is located in the bottom left corner of the map.

<b>ALLFORD HALL MONAGHAN MORRIS</b>									
ARCHITECTS Ltd MORELANDS, 5-23 OLD STREET LONDON EC1V 9HL TEL 020 7251 5261 FAX 020 7251 5123 WEB WWW.AHMM.CO.UK									
job title  <b>ARTHUR STANLEY HOUSE</b>									
drawing title / location  <b>FOURTH FLOOR PLAN PROPOSED PLAN</b>									
drawn by <b>LV</b>		checked <b>GH</b>		scale <b>1:100@A1; 1:200@A3</b>		status <b>PLANNING</b>			
project		zone		source		classification		drawing no. revision	
<b>15068</b>						<b>((00)_P104</b>		<b>P02</b>	

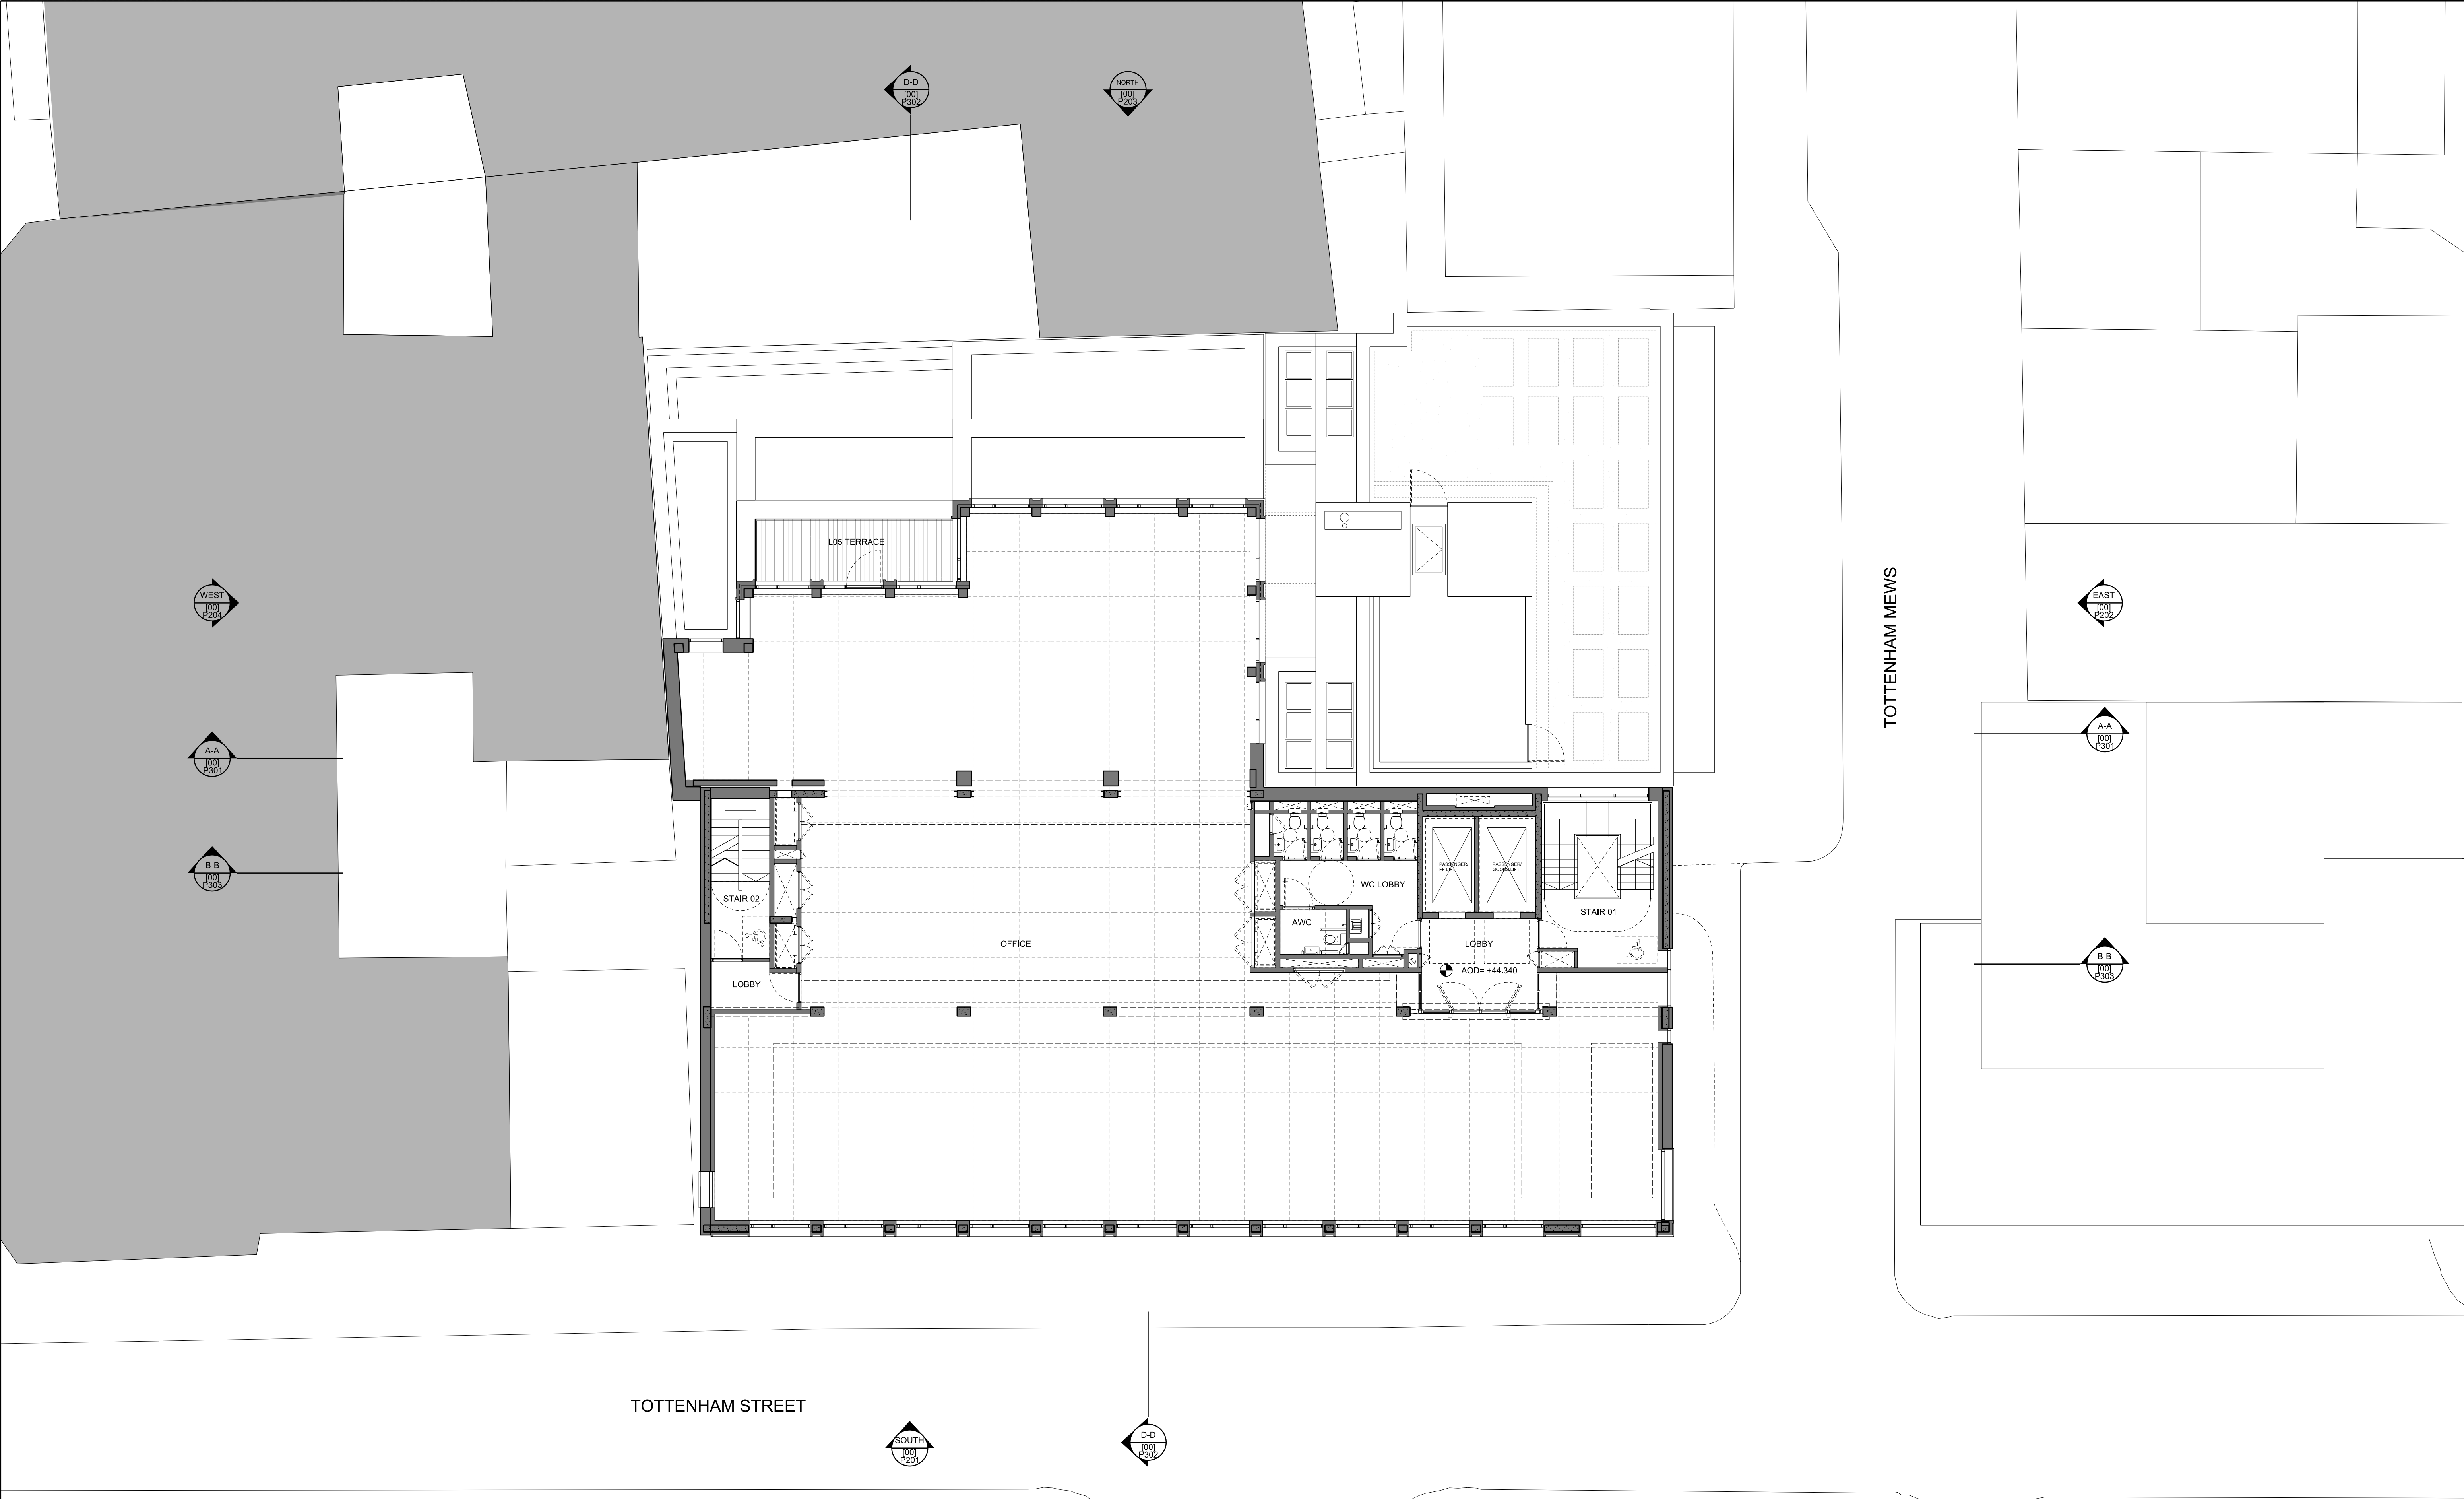

KEY	

REV	DATE
P01	21/07/17 Issue for Planning
P02	30/11/17 Revised Issue for Planning with amendments

CONSULTANTS	
CLIENT:	WESTBROOK PARTNERS
CONTRACTOR:	-
STRUCTURAL ENGINEER:	HEYNE TILLET STEEL
MECHANICAL ENGINEER:	THORNTON REYNOLDS
COST CONSULTANT:	LESLIE CLARK
PROJECT MANAGER:	RADCLIFFES CC
FIRE ENGINEER:	AFFINITY FIRE
APPROVED INSPECTOR:	BRCS
PLANNING CONSULTANT:	DP9

NOTE

1. Do not scale from this drawing.  
2. All dimensions to be checked on site by the contractor and such dimensions to be his responsibility.  
3. Report all drawing errors, omissions and discrepancies to the architect.  
4. This document may be issued in an uncontrolled CAD format to enable others to use it as background information to make alterations and/or additions. In that instance the file will be accompanied by a PDF version. It is for those making such alterations and additions to ensure that they make use of current background information.  
AHMM Ltd accepts no liability for any such alterations or additions to the background information or arising out of changes to background information which occur prior to alterations of additions being made.



ALLFORD HALL MONAGHAN MORRIS

ARCHITECTS Ltd  
MORELANDS, 5-23 OLD STREET LONDON EC1V 9HL  
TEL 020 7251 5261 FAX 020 7251 5123 WEB WWW.AHMM.CO.UK


job title  
ARTHUR STANLEY HOUSE

drawing title / location  
FIFTH FLOOR PLAN  
PROPOSED PLAN

drawn by LV	checked GH	scale 1:100@A1; 1:200@A3	status PLANNING
project 15068	zone	source	classification (00)_P105 P02

drawing no. revision



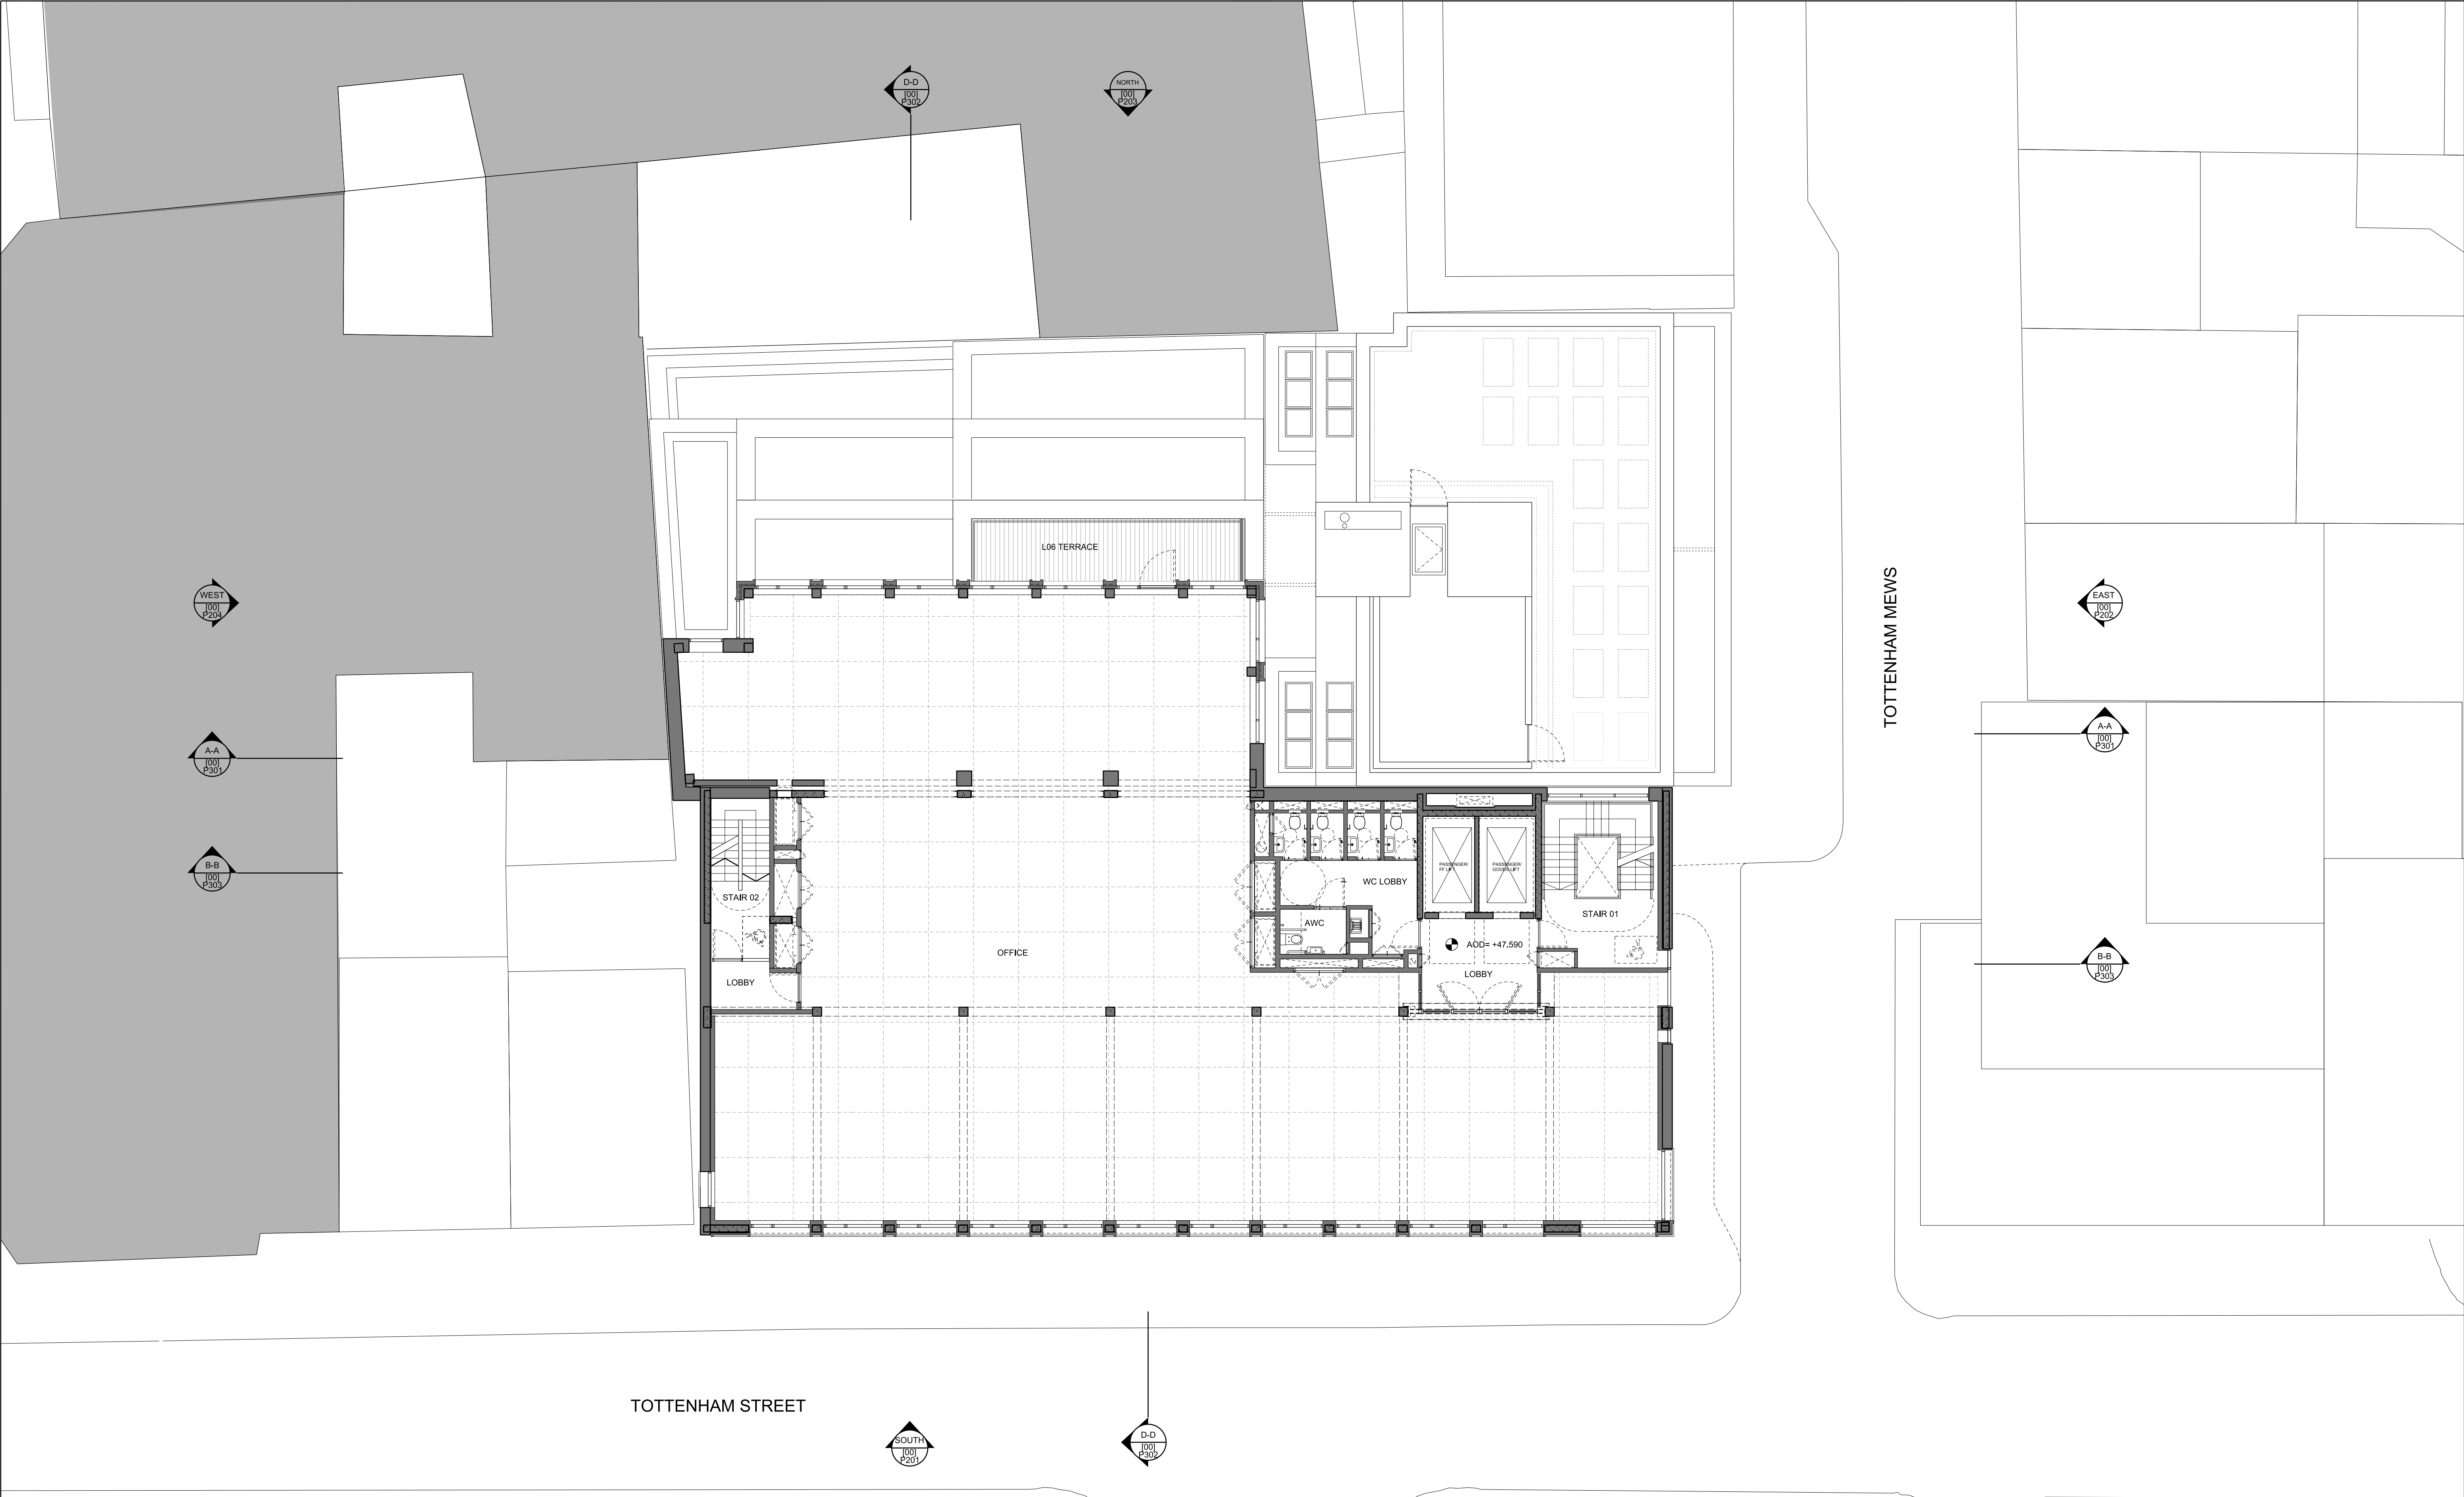


KEY	

REV	DATE
P01	21/07/17 Issue for Planning
P02	30/11/17 Revised Issue for Planning with amendments

CONSULTANTS	
CLIENT:	WESTBROOK PARTNERS
CONTRACTOR:	-
STRUCTURAL ENGINEER:	HEYNE TILLET STEEL
MECHANICAL ENGINEER:	THORNTON REYNOLDS
COST CONSULTANT:	LESLIE CLARK
PROJECT MANAGER:	RADCLIFFES CC
FIRE ENGINEER:	AFFINITY FIRE
APPROVED INSPECTOR:	BRCS
PLANNING CONSULTANT:	DP9

NOTE

1. Do not scale from this drawing.  
2. All dimensions to be checked on site by the contractor and such dimensions to be his responsibility.  
3. Report all drawing errors, omissions and discrepancies to the architect.  
4. This document may be issued in an uncontrolled CAD format to enable others to use it as background information to make alterations and/or additions. In that instance the file will be accompanied by a PDF version. It is for those making such alterations and additions to ensure that they make use of current background information.  
AHMM Ltd accepts no liability for any such alterations or additions to the background information or arising out of changes to background information which occur prior to alterations of additions being made.

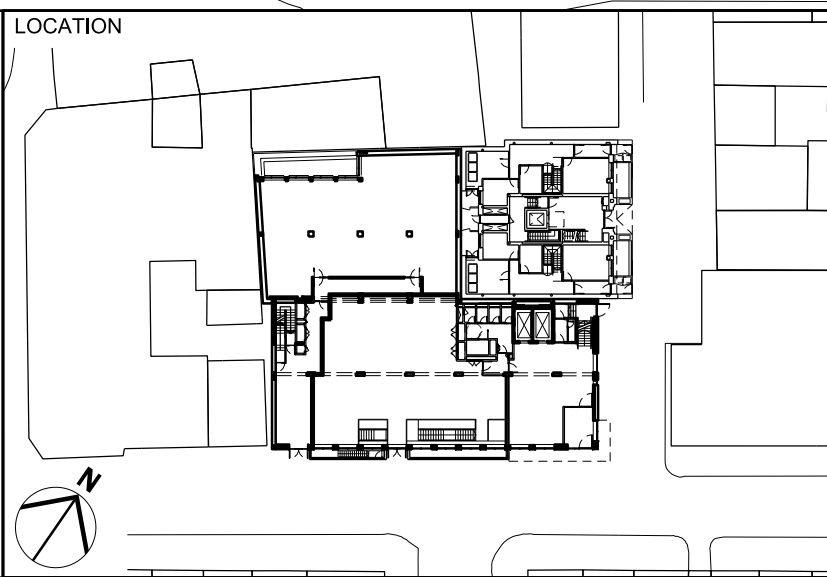

**ALLFORD HALL MONAGHAN MORRIS**  
ARCHITECTS Ltd  
MORELANDS, 5-23 OLD STREET LONDON EC1V 9HL  
TEL 020 7251 5261 FAX 020 7251 5123 WEB WWW.AHMM.CO.UK

job title  
**ARTHUR STANLEY HOUSE**

drawing title / location  
**SIXTH FLOOR PLAN  
PROPOSED PLAN**

drawn by LV	checked GH	scale 1:100@A1; 1:200@A3	status PLANNING
project <b>15068</b>	zone	source	classification <b>(00)_P106</b>
			drawing no. revision <b>P02</b>




**KEY**

CONSULTANTS	
CLIENT:	WESTBROOK PARTNERS
CONTRACTOR:	-
STRUCTURAL ENGINEER:	HEYNE TILLET STIEL
MECHANICAL ENGINEER:	THORNTON REYNOLDS
COST CONSULTANT:	LESLIE CLARK
PROJECT MANAGER:	RADCLIFFES CC
FIRE ENGINEER:	AFFINITY FIRE
APPROVED INSPECTOR:	BRCS
PLANNING CONSULTANT:	DP9

**NOTE**


1. Do not scale from this drawing.
2. All dimensions to be checked on site by the contractor and such dimensions to be his responsibility.
3. Report all drawing errors, omissions and discrepancies to the architect.
4. This document may be issued in an uncontrolled CAD format to enable others to use it as background information to make alterations and/or additions. (In that instance the file will be accompanied by a PDF version. It is for those making such alterations and additions to ensure that they make use of current background information.)

Any alterations or additions to the background information or arising out of changes to background information which occur prior to alterations of additions being made,

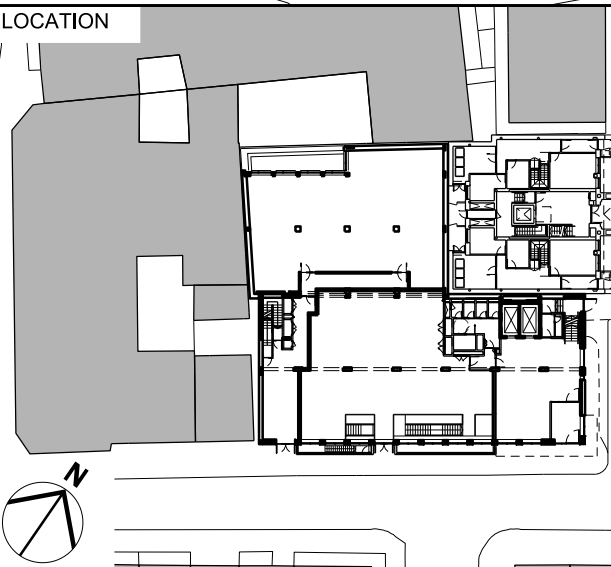

project	zone	source	classification	drawing no.	revision
15068			(00)_P107	P02	



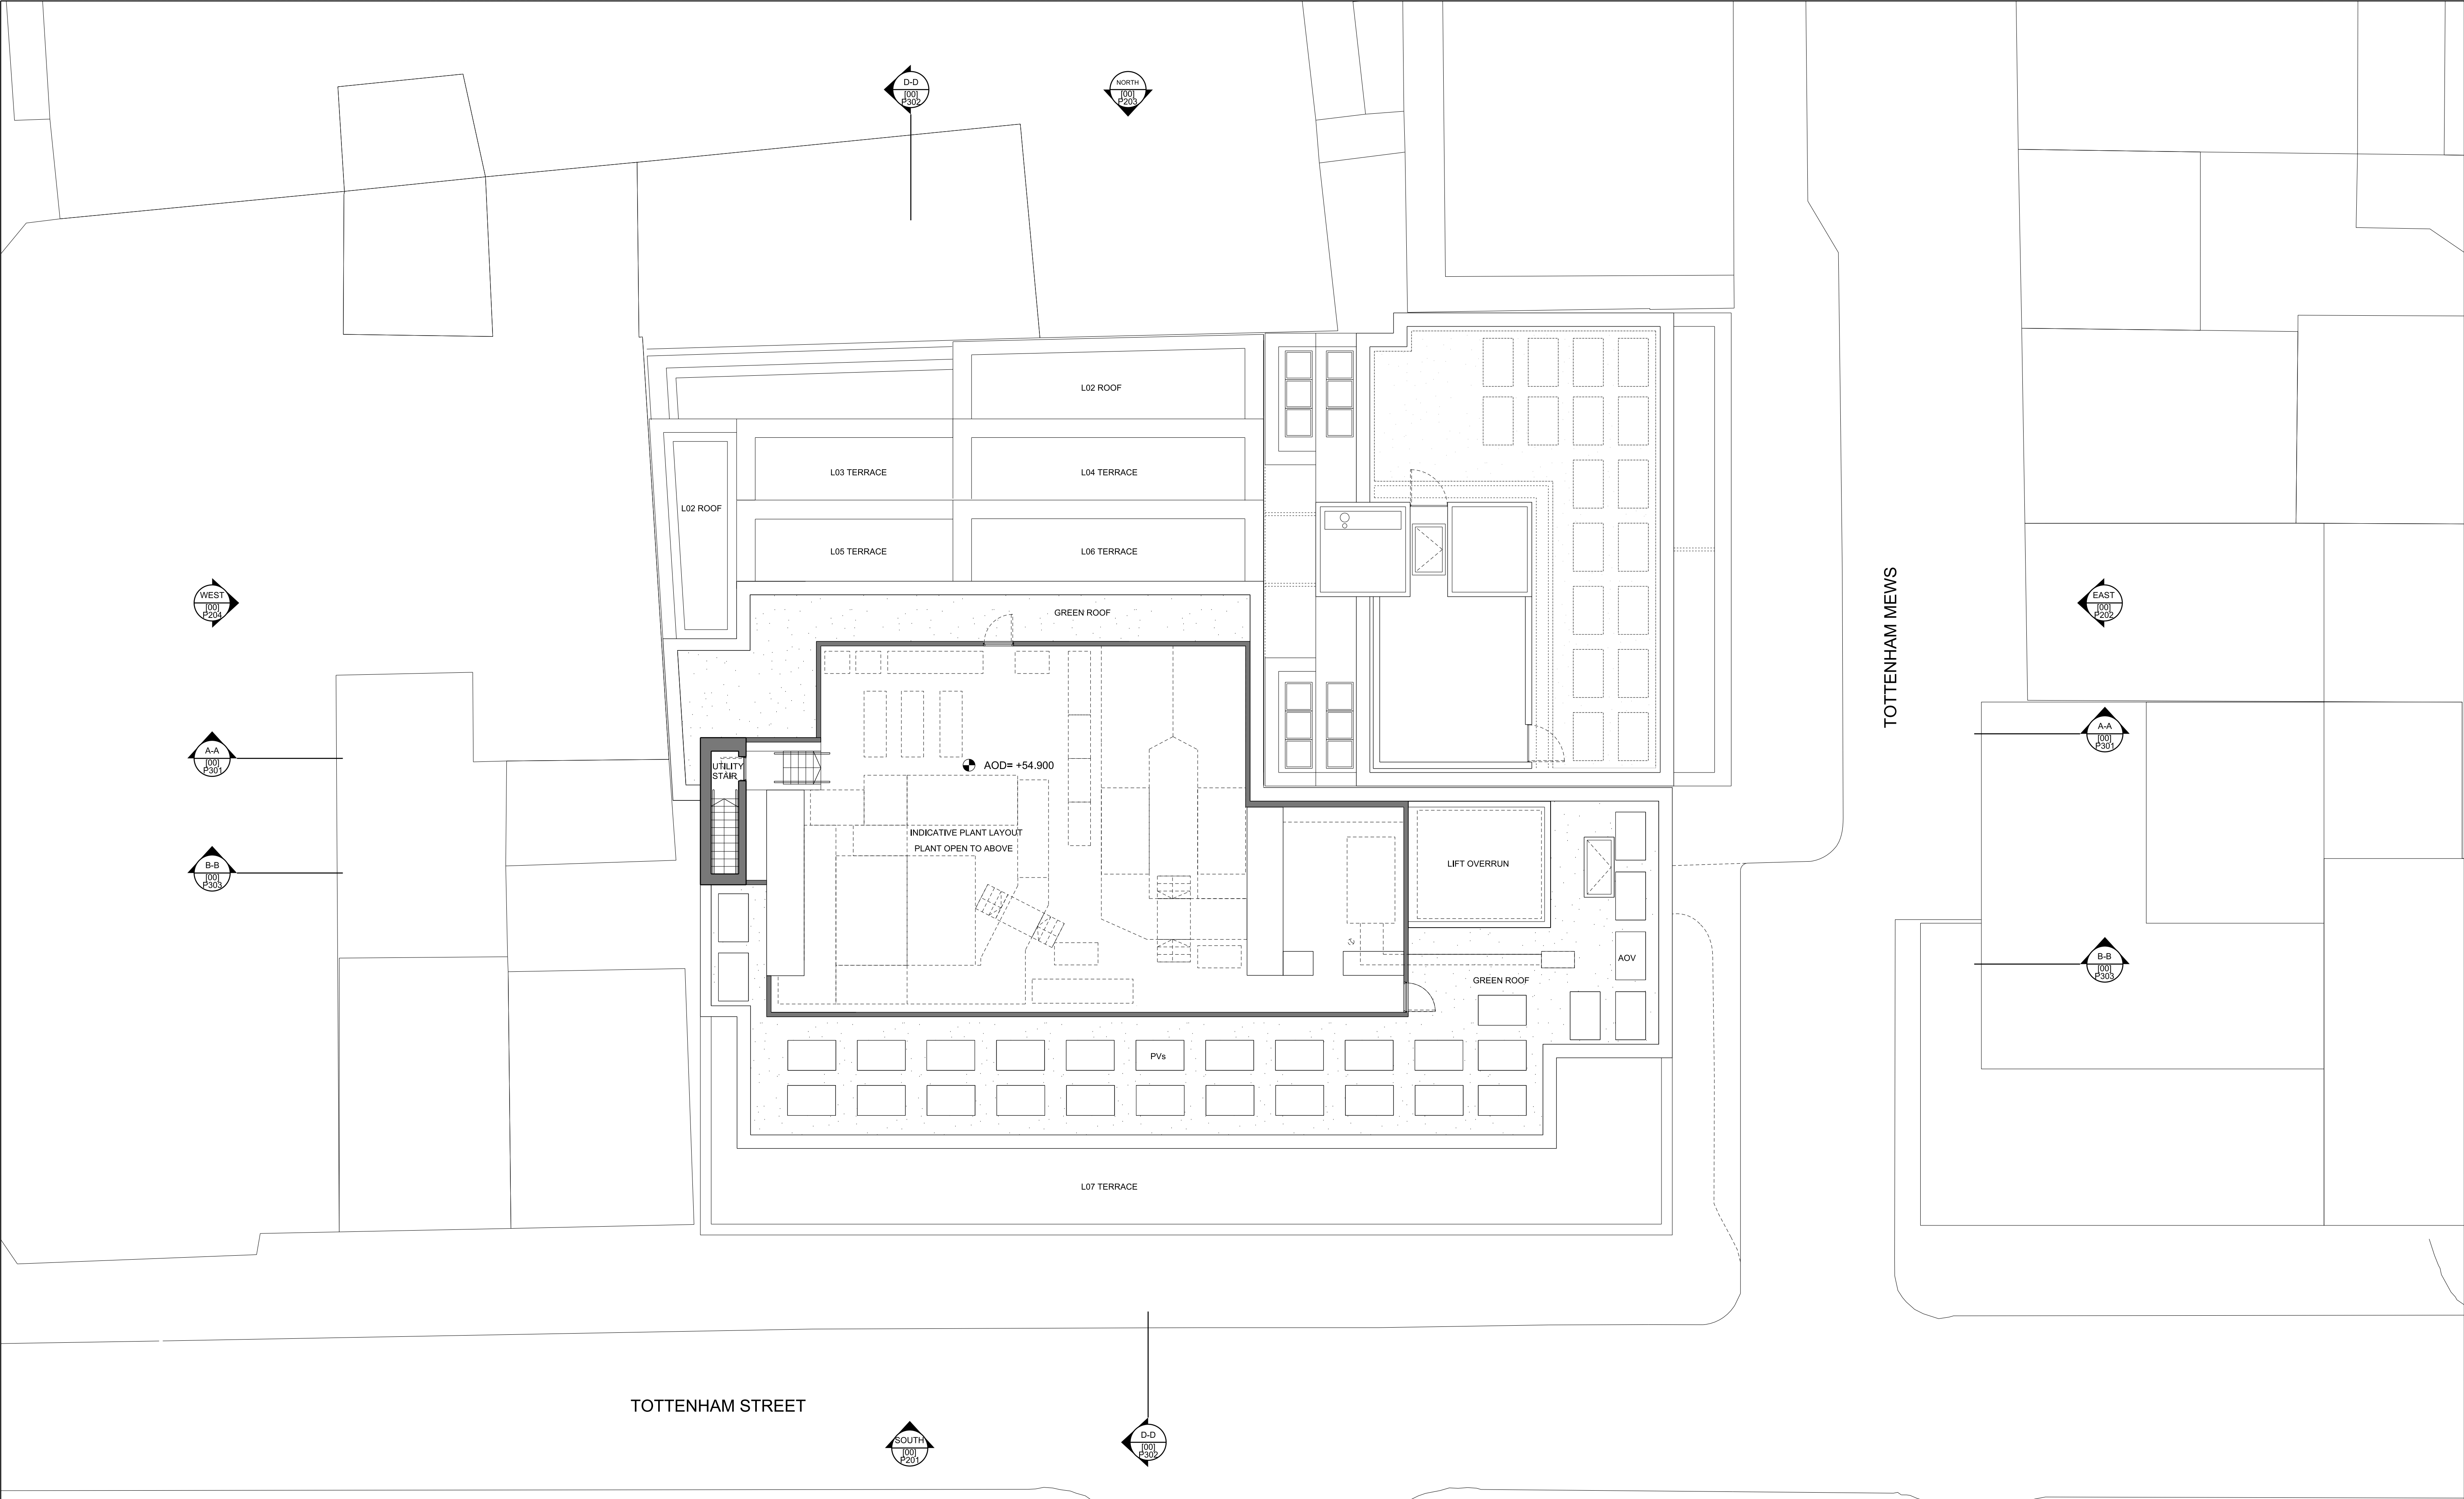


KEY	

REV	DATE
P01	21/07/17 Issue for Planning
P02	30/11/17 Revised Issue for Planning with amendments


CONSULTANTS	
CLIENT:	WESTBROOK PARTNERS
CONTRACTOR:	-
STRUCTURAL ENGINEER:	HEYNE TILLET STEEL
MECHANICAL ENGINEER:	THORNTON REYNOLDS
COST CONSULTANT:	LESLIE CLARK
PROJECT MANAGER:	RADCLIFFES CC
FIRE ENGINEER:	AFFINITY FIRE
APPROVED INSPECTOR:	BRCS
PLANNING CONSULTANT:	DP9

NOTE

1. Do not scale from this drawing.  
2. All dimensions to be checked on site by the contractor and such dimensions to be his responsibility.  
3. Report all drawing errors, omissions and discrepancies to the architect.  
4. This document may be issued in an uncontrolled CAD format to enable others to use it as background information to make alterations and/or additions. In that instance the file will be accompanied by a PDF version. It is for those making such alterations and additions to ensure that they make use of current background information.  
AHMM Ltd accepts no liability for any such alterations or additions to the background information or arising out of changes to background information which occur prior to alterations of additions being made.

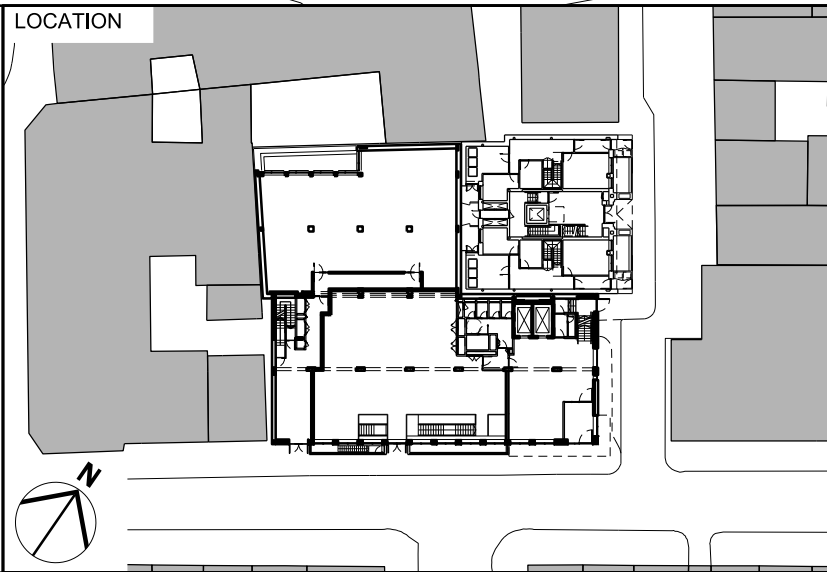

ALLFORD HALL MONAGHAN MORRIS					
ARCHITECTS Ltd MORELANDS, 5-23 OLD STREET LONDON EC1V 9HL TEL 020 7251 5261 FAX 020 7251 5123 WEB WWW.AHMM.CO.UK					
job title					
ARTHUR STANLEY HOUSE					
drawing title / location					
EIGHTH FLOOR PLAN PROPOSED PLAN					
drawn by	checked	scale	status		
LV	GH	1:100@A1; 1:200@A3	PLANNING		
project	zone	source	classification	drawing no.	revision
15068				(00)_P108	P02

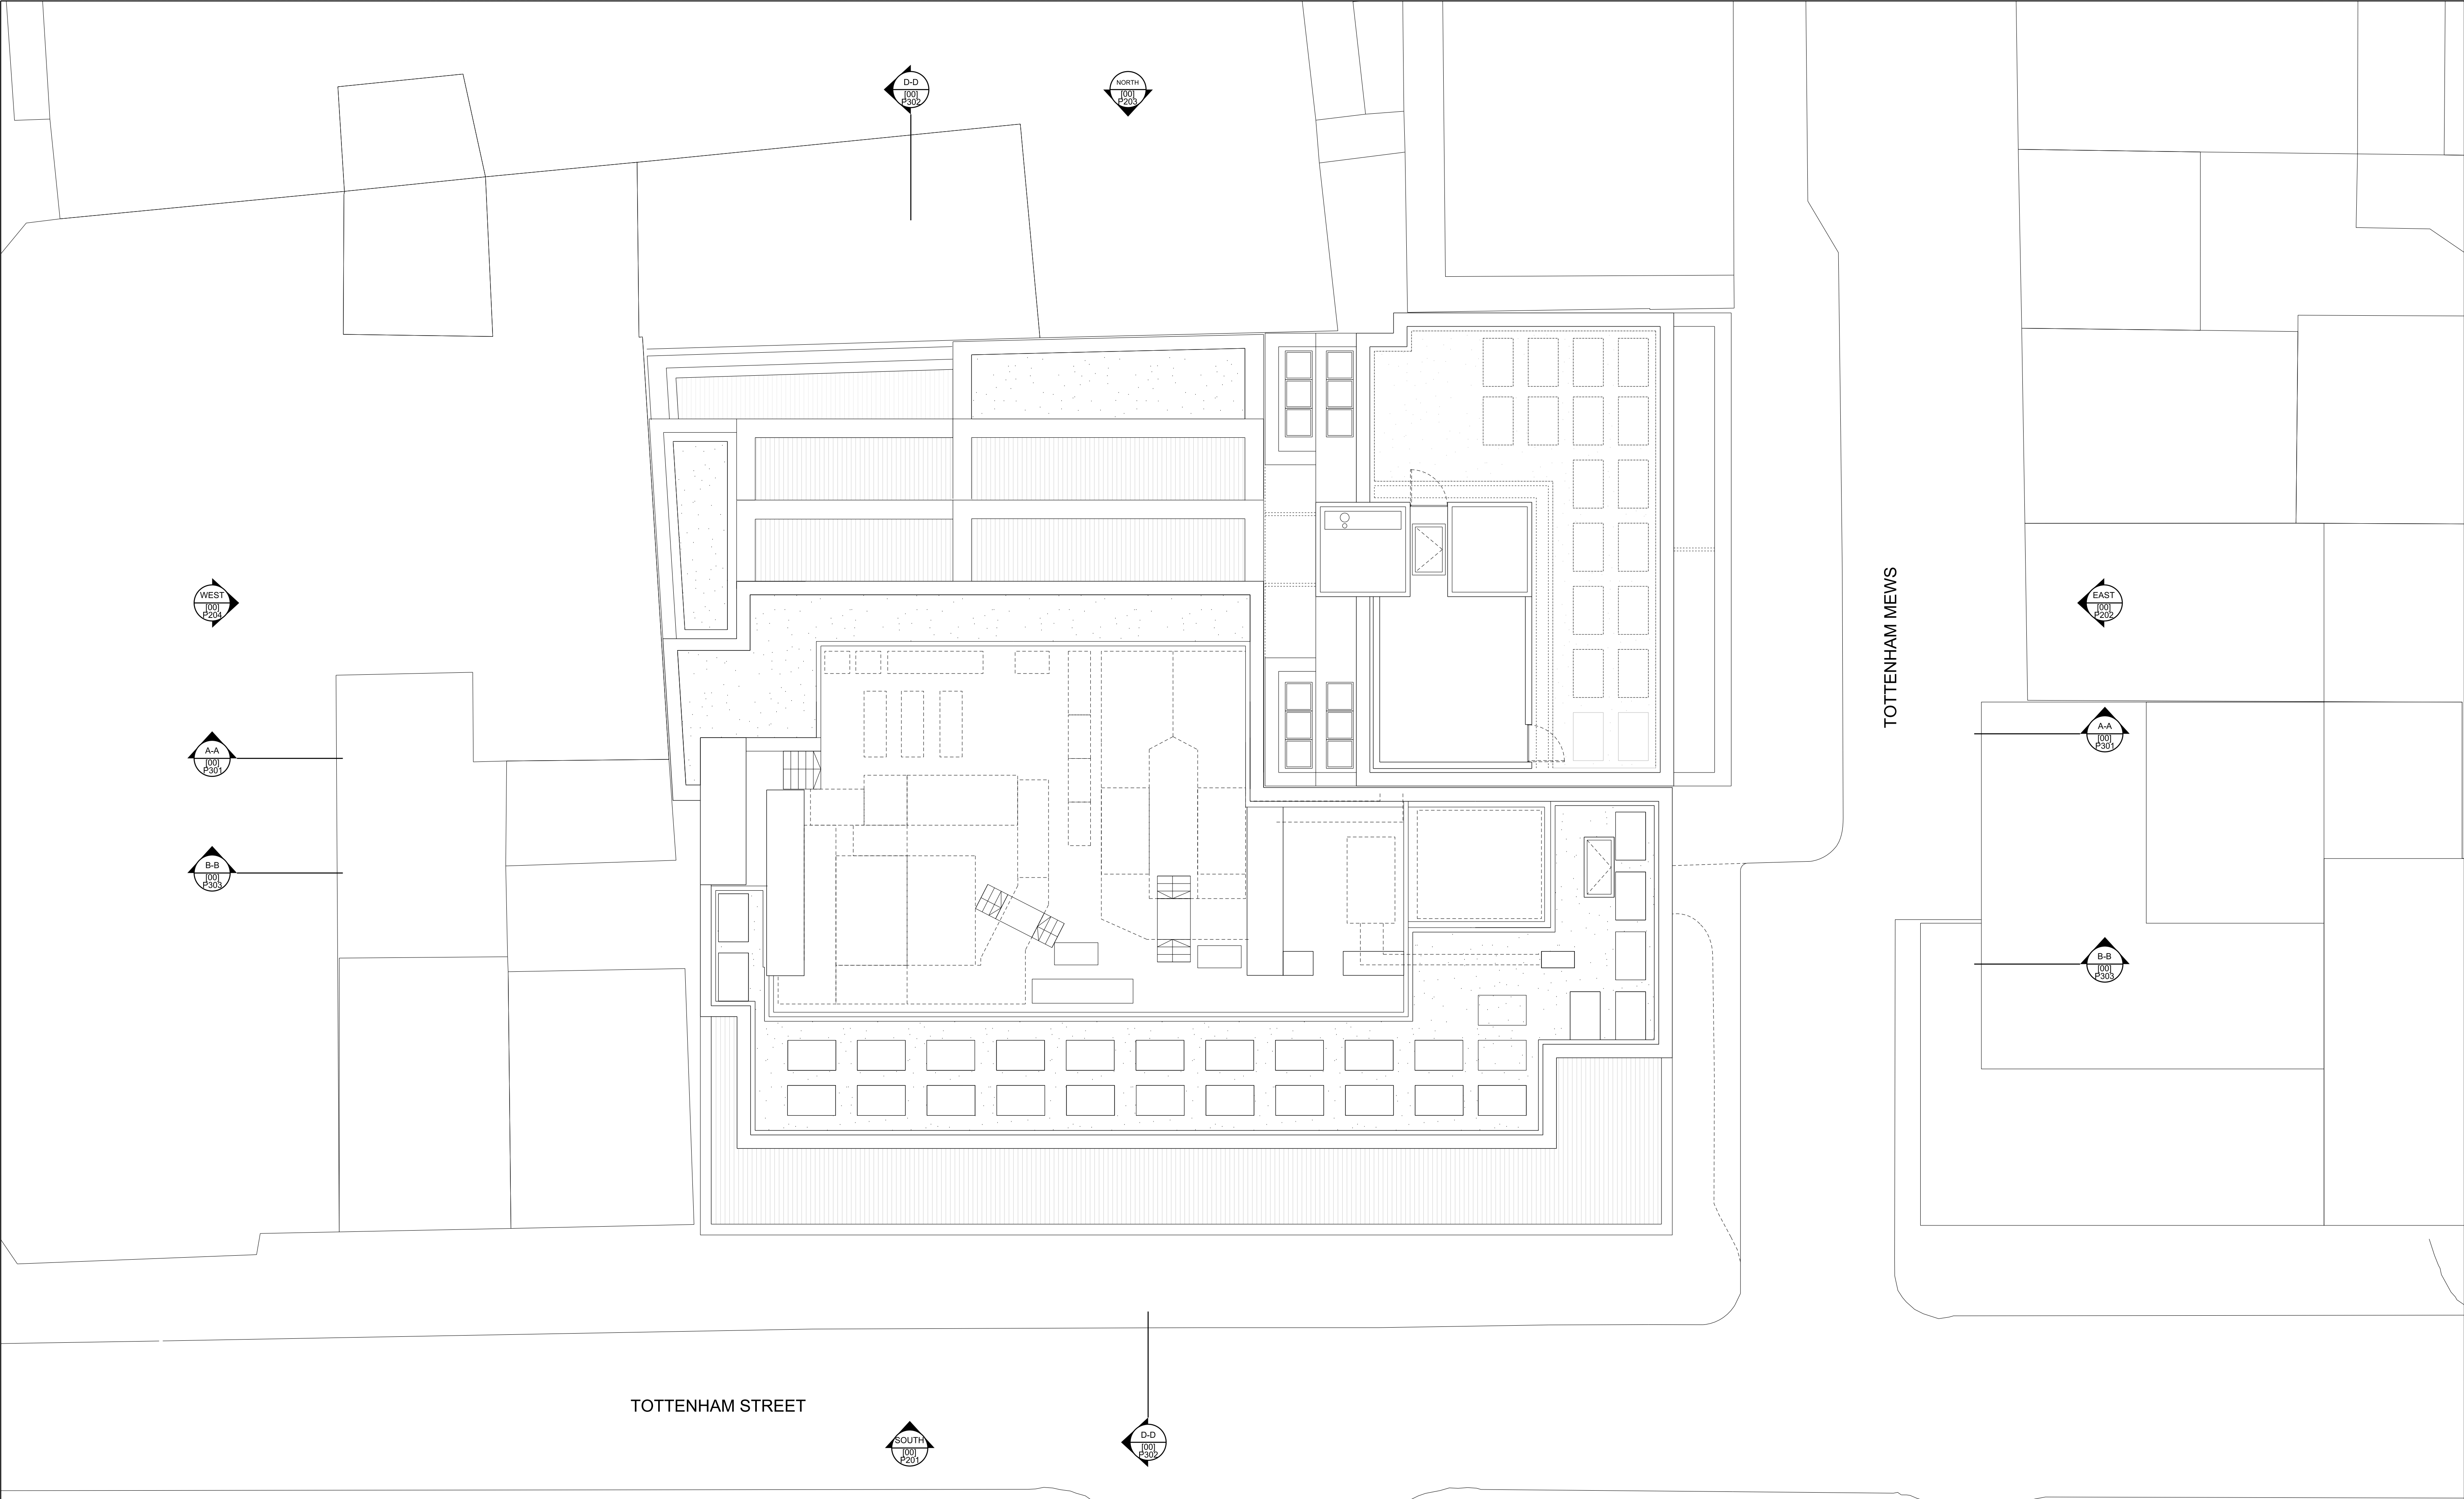


KEY	

REV	DATE
P01	21/07/17 Issue for Planning
P02	30/11/17 Revised Issue for Planning with amendments

CONSULTANTS	
CLIENT:	WESTBROOK PARTNERS
CONTRACTOR:	-
STRUCTURAL ENGINEER:	HEYNE TILLET STEEL
MECHANICAL ENGINEER:	THORNTON REYNOLDS
COST CONSULTANT:	LESLIE CLARK
PROJECT MANAGER:	RADCLIFFES CC
FIRE ENGINEER:	AFFINITY FIRE
APPROVED INSPECTOR:	BRCS
PLANNING CONSULTANT:	DP9

NOTE

1. Do not scale from this drawing.  
2. All dimensions to be checked on site by the contractor and such dimensions to be his responsibility.  
3. Report all drawing errors, omissions and discrepancies to the architect.  
4. This document may be issued in an uncontrolled CAD format to enable others to use it as background information to make alterations and/or additions. In that instance the file will be accompanied by a PDF version. It is for those making such alterations and additions to ensure that they make use of current background information.  
AHMM Ltd accepts no liability for any such alterations or additions to the background information or arising out of changes to background information which occur prior to alterations of additions being made.

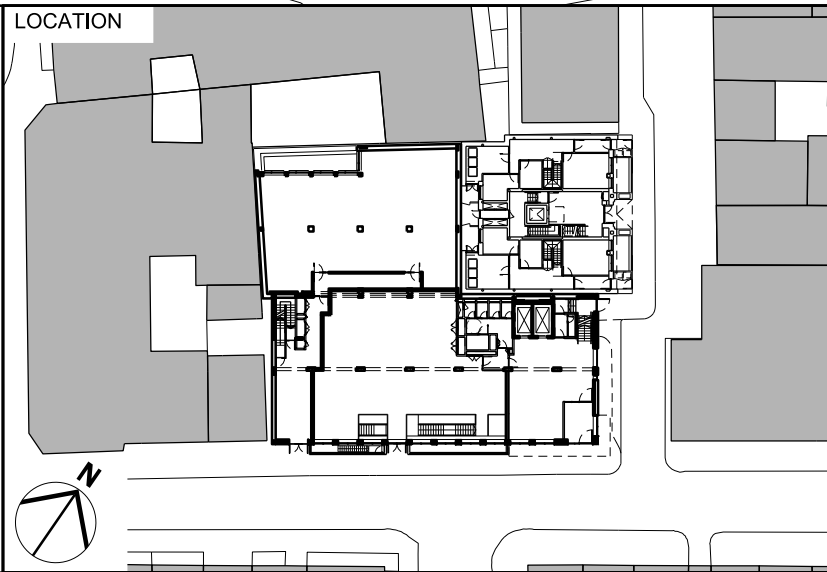

ALLFORD HALL MONAGHAN MORRIS					
ARCHITECTS Ltd MORELANDS, 5-23 OLD STREET LONDON EC1V 9HL TEL 020 7251 5261 FAX 020 7251 5123 WEB WWW.AHMM.CO.UK					
job title					
ARTHUR STANLEY HOUSE					
drawing title / location					
ROOF PLAN PROPOSED PLAN					
drawn by	checked	scale	status		
LV	GH	1:100@A1; 1:200@A3	PLANNING		
project	zone	source	classification	drawing no.	revision
15068				(00)_P109	P02