


Figured dimensions only are to be taken from this drawing. All dimensions are to be checked on site before any work is put in hand.  
If in doubt, ask.

NOTES

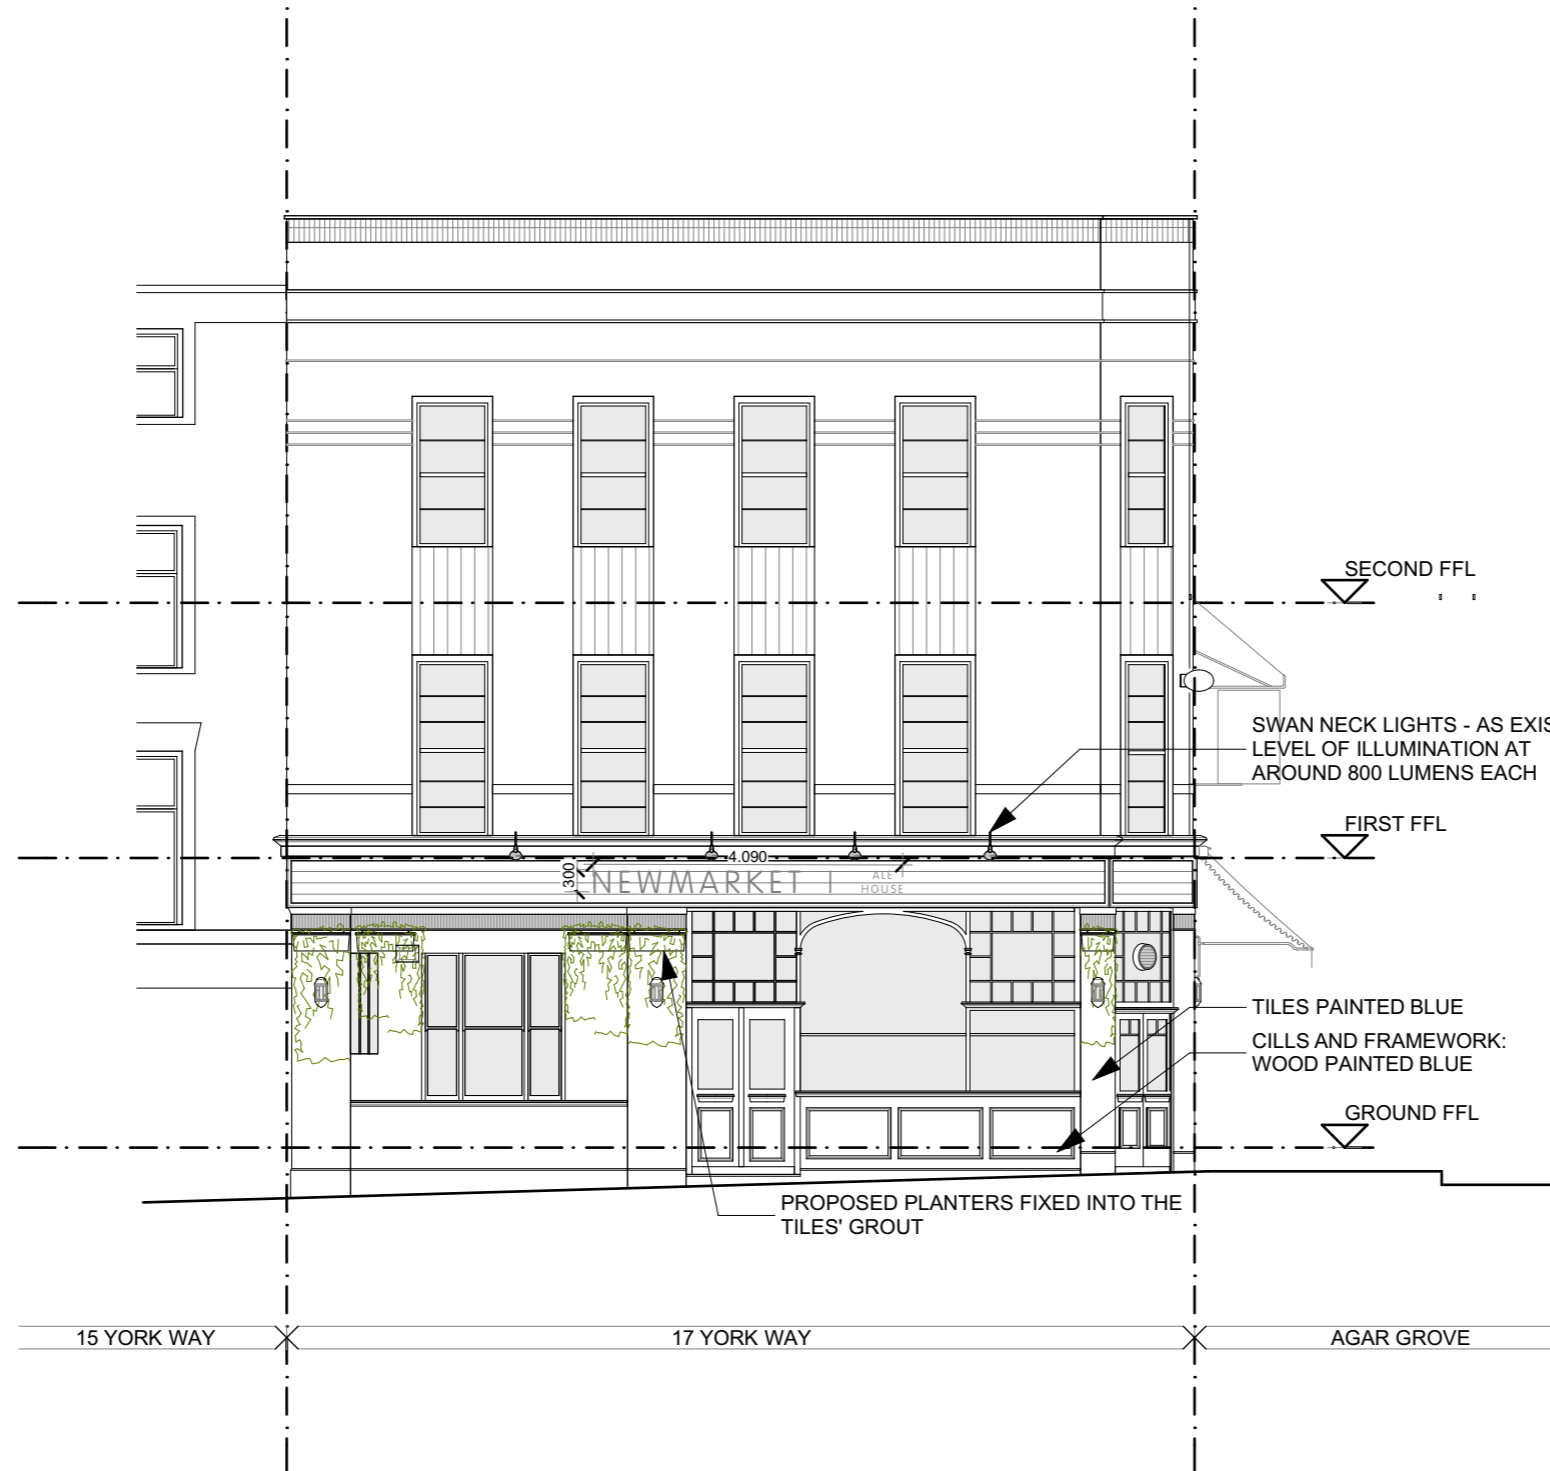

Rev	Description	Drawn	Date	Checked

**lunGO**  
studio

Project No:	023		
Project:	Newmarket Ale House		
Author:	ac	Site Address:	17 York Way, London N7 9QG
Checked:	ob	Client:	Mr Sameh El Gamal
Title:	Proposed East Elevation		
Status:	PLANNING	Scale A1:	Scale A3:
Project no. / Stage / Drawing no.:	023(P)304	Date:	Oct '17
Revision:			(--)