

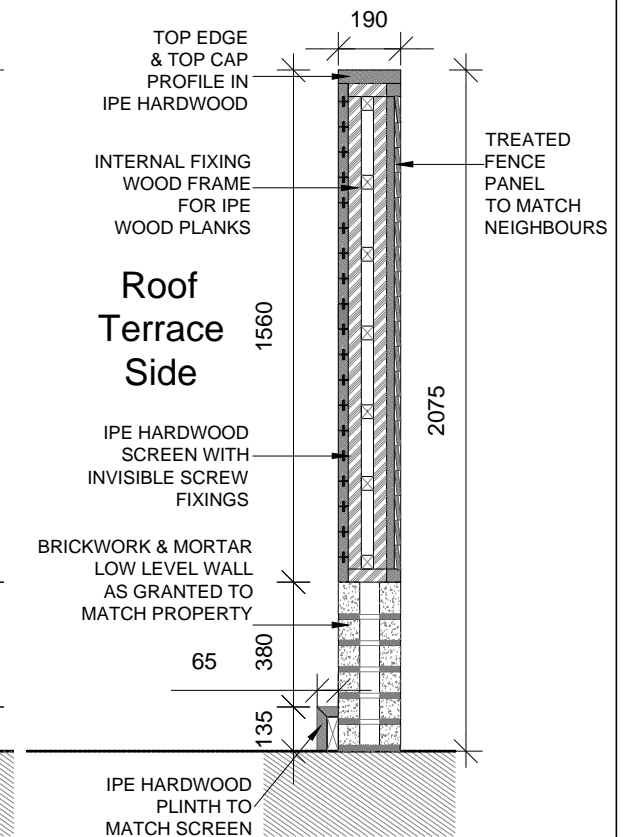


Contractors must verify all dimensions on site before any works are commenced.  
 This drawing remains the property of EZRA ATTIA DEVELOPMENTS LIMITED and may not be reproduced in any way without prior consent.  
 Toutes dimensions doivent être vérifiées par l'entrepreneur sur les lieux avant de commencer les travaux.  
 Ce dessin appartient uniquement à la compagnie EZRA ATTIA DEVELOPMENTS LIMITED dont la reproduction en est interdite sans autorisation.

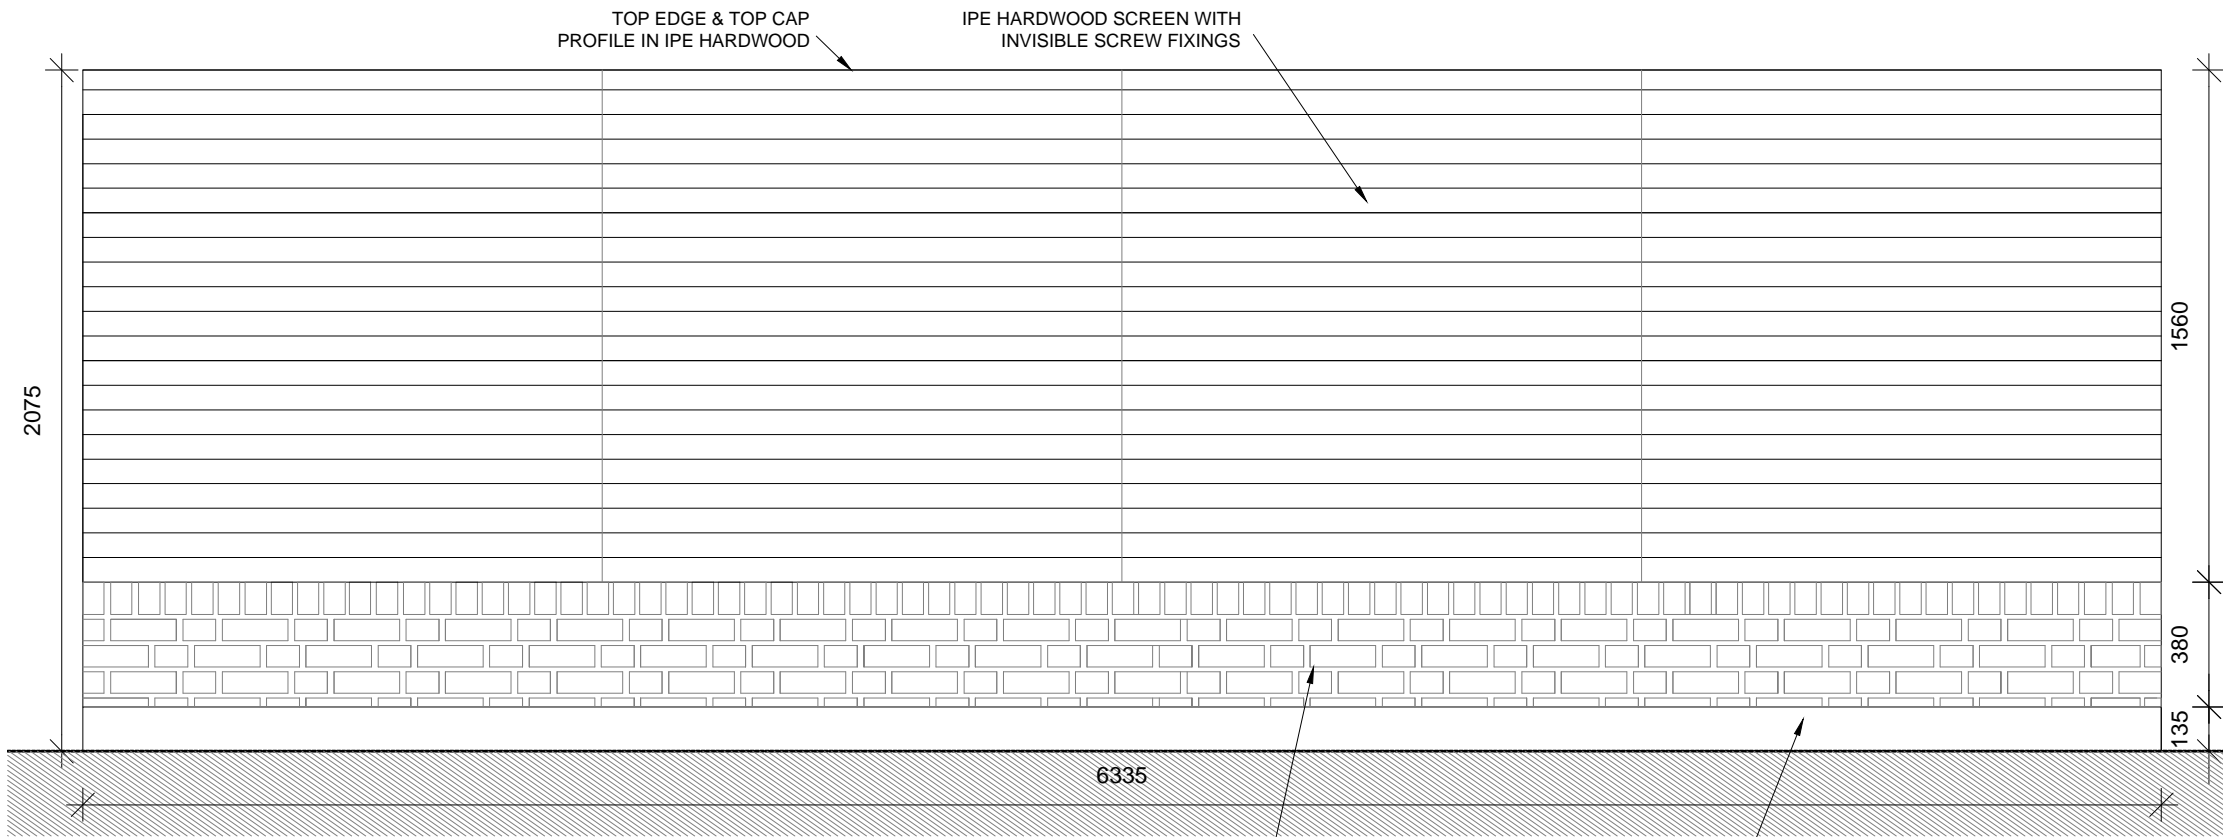

**1** ELEVATION A-A :ROOF TERRACE FIXED SCREEN  
 SCALE 1:20

**2** SECTION B-B :ROOF TERRACE FIXED SCREEN  
 SCALE 1:20

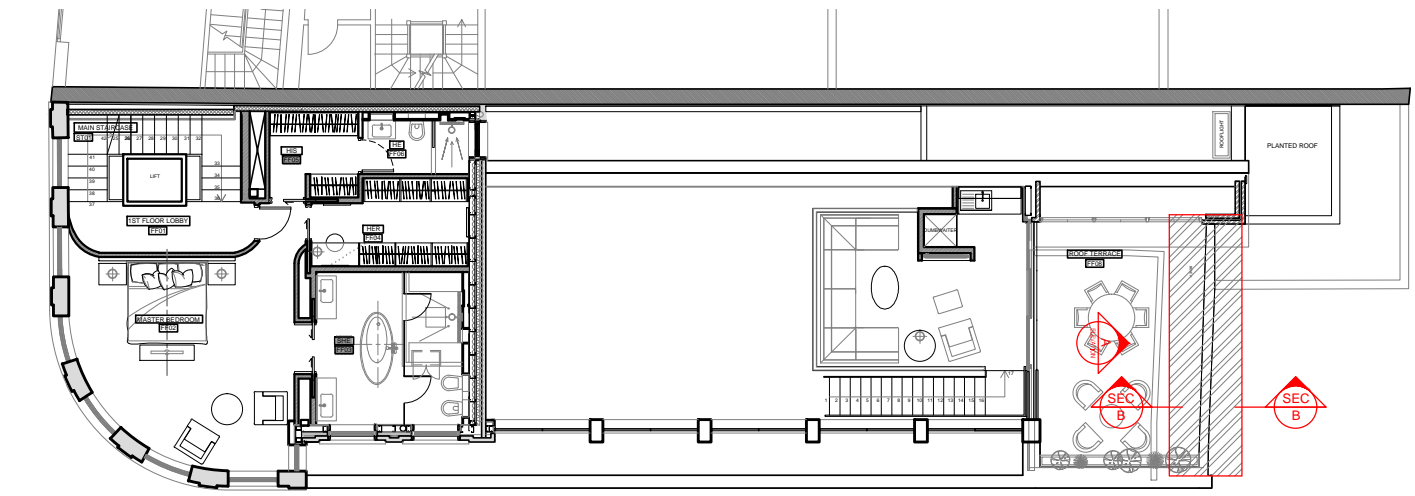

**0** FIRST FLOOR PLAN  
 SCALE NTS

DISCHARGE OF PLANNING CONDITION 14		04-08-2017
E MINOR MATERIAL AMENDMENTS APPLICATION DURING CONSTRUCTION		13-04-2018
D MINOR MATERIAL AMENDMENTS APPLICATION DURING CONSTRUCTION		00-00-2014
C NEW MINOR MATERIAL AMENDMENTS APPLICATION		21-10-2013
B MINOR MATERIAL AMENDMENTS PLANNER REVISION		15-05-2013
A MINOR MATERIAL AMENDMENTS APPLICATION		09-04-2013
REVISIONS/NOTES		
<p>EAD Ltd          3 Belsize Place          London NW3 5AL          Tel: 44(0)20 7431 2627          Fax: 44(0)20 7794 0198          email: studio@eadl.co.uk          www.eadl.co.uk</p>		
Client <b>GCM</b>		
Project <b>3 BELSIZE PLACE</b>		
Area	FIRST FLOOR	
Description	PROPOSAL	
Scale	Drawn	Approved
1:20@A3	SC	-
	Date	Project Number
	06.13	-
Drawing Number	Revision	
GA-00-02	F	A B C D E
		- - - - -
CAD File No.	-	
X-REF File Name	-	